



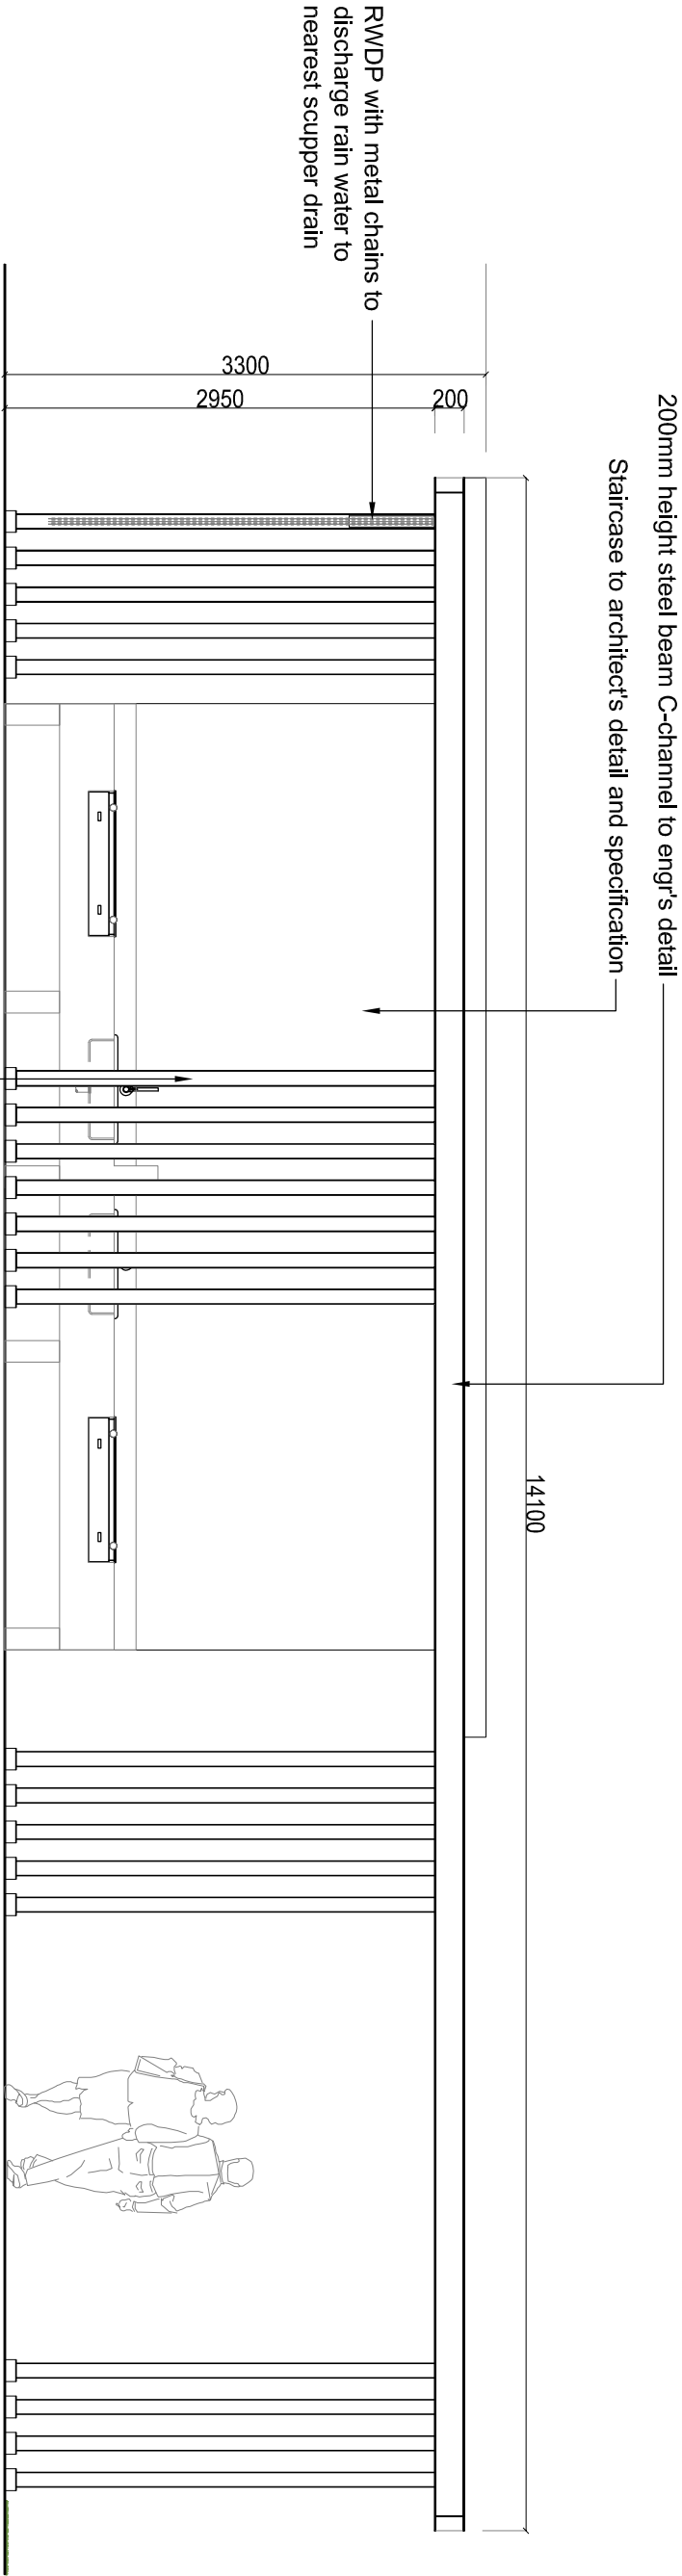

BBQ AREA
FRONT ELEVATION
SCALE 1:40

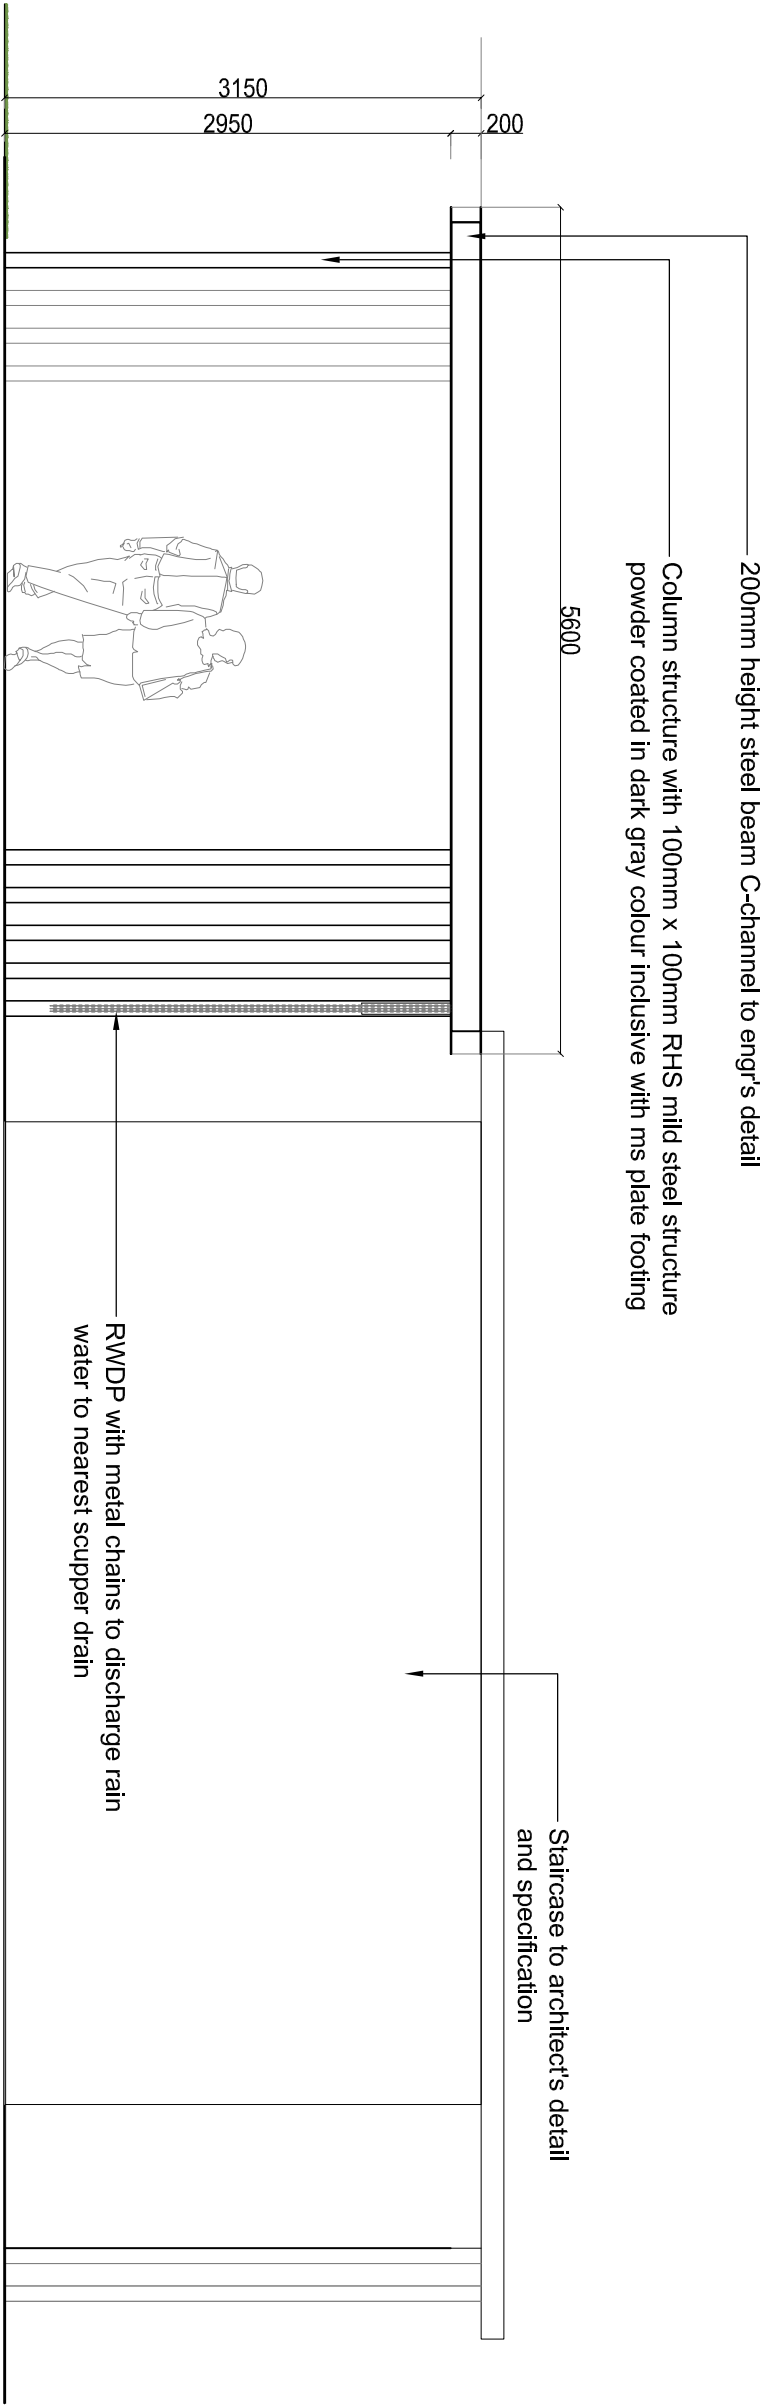

BBQ AREA
REAR ELEVATION
SCALE 1:40

LANDart design sdn. bhd. 42, Crow Tree Road, 10050, Petaling, Malaysia Tel: +604-229 975 / 530 Fax: +604-229 1928 email: info@landart.com.my www.landart.com.my	PROJECT		CLIENT		DRAWING STATUS AND DATE :				DATE		REVISED		REF.		SCALE : AS SHOWN		DRAWING NO. : LA-15052-HD-PD-28		REV.	
	PLOT 1		PARAMOUNT PROPERTY (PW)		CONSTRUCTION DRAWING 12 APRIL 2018				12.4.18		revised not material				UNIT : MM		SHEET NO.		PROJECT NO.	
	PROPOSED LANDSCAPE WORKS FOR CADANGAN MEMBINA PEMBANGUNAN BERCAMPUR DI ATAS LOT 21136, PERSIARAN CASSIA BARAT 3, MUKIM 13, SEBERANG PERAI SELATAN, PULAU PINANG YANG MENGGANDUNG:		SDN. BHD.								DATE : APRIL 2018		66		15052					
	A. 2 BLOK PANGSA PUJI PERKHIDMATAN 18 TINGKAT (612 UNIT)										DRAWN BY : ANIRASYIDI		---							
	B. 2 BLOK PANGSA PUJI PERKHIDMATAN 18 TINGKAT (612 UNIT)																			
	C. 5 TINGKAT TEMPAT LETAK KENDERAAN																			
	DRAWING TITLE																			
	DETAIL K - BBQ AREA																			
	FRONT ELEVATION & REAR ELEVATION																		FILE : 15052-PD-11-DETAIL K-BBQ AREA-REV 180410.1	