



STUDIO APT MSCP 7TH TO 18TH STOREY FLOOR PLAN

scale 1:1000

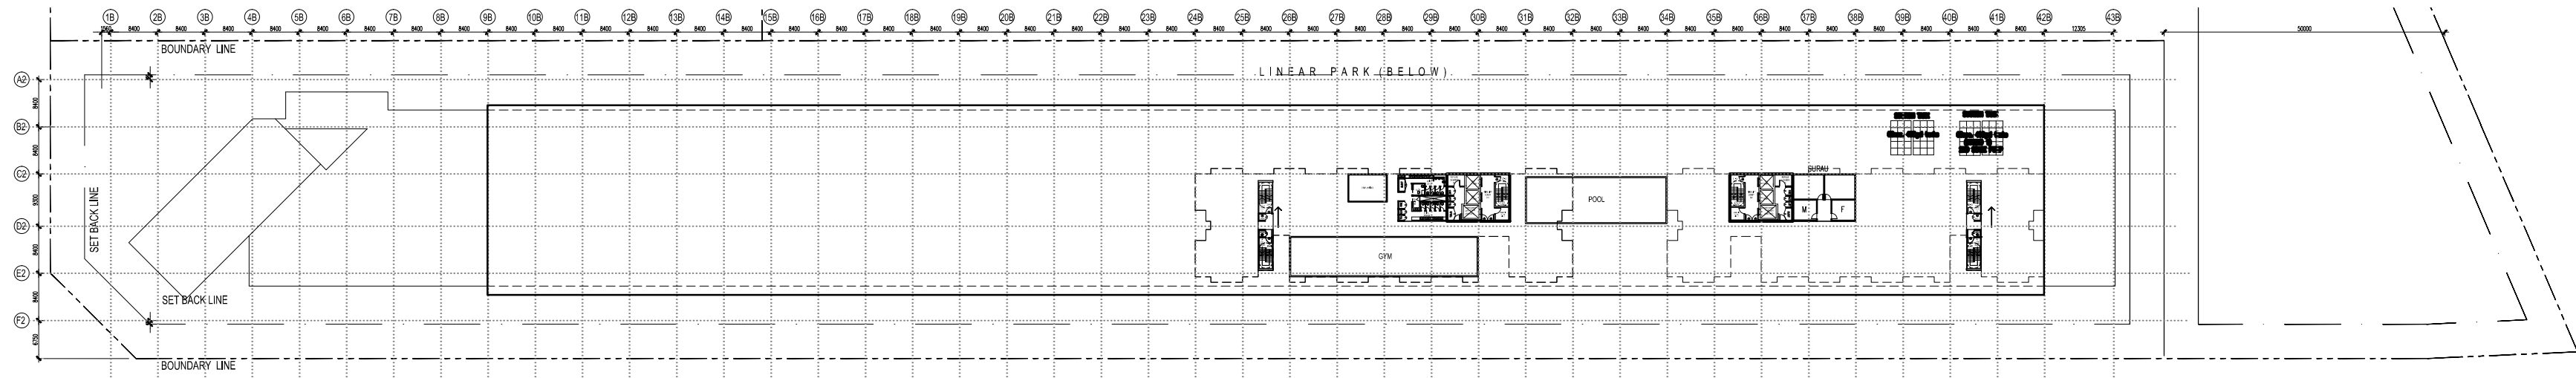


STUDIO APT MULTI-STOREY CAR PARK 6TH STOREY FLOOR PLAN

scale 1:1000

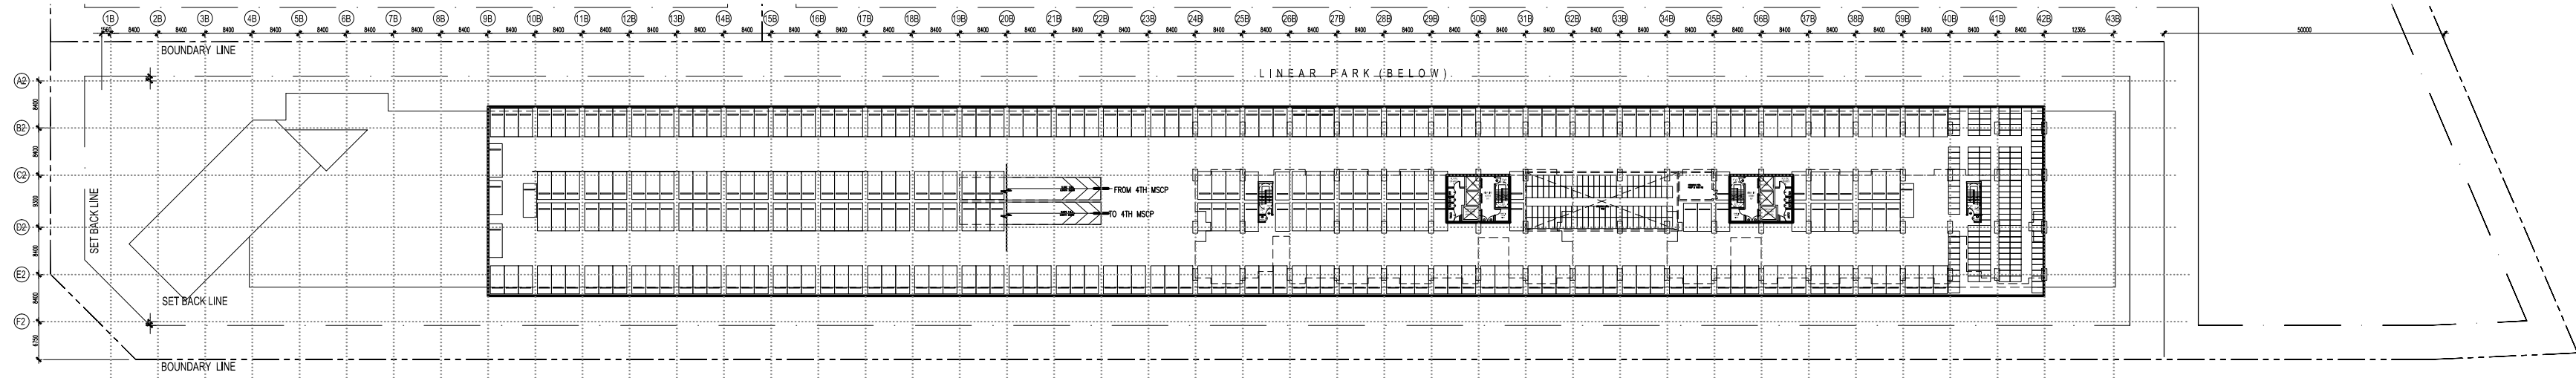

STUDIO APT MULTI-STOREY CAR PARK 5TH STOREY FLOOR PLAN

scale 1:1000

 

NO CAR PARK LOTS: 299 NOS.\*  
NO MOTORCYCLE LOTS: 266 NOS.\*  
\*SUBJECT TO STRUCTURAL COORDINATION



CPG CONSULTANTS PTE LTD  
238B, THOMSON ROAD, #12-00 TOWER B  
NOVENA SQUARE, SINGAPORE 307685  
TEL : 63574401 FAX : 63574398

\* © 2002, CPG CONSULTANTS PTE LTD  
CPG CONSULTANTS PTE LTD RESERVES ALL RIGHTS TO THESE  
DRAWINGS, DESIGNS AND/OR ANY OTHER DATA CONTAINED  
HEREIN. NO PART OF THE DRAWINGS, DESIGNS AND/OR OTHER  
DATA MAY BE REPRODUCED, MODIFIED, TRANSMITTED OR USED IN  
ANY FORM OR BY ANY MEANS FOR ANY PURPOSE WITHOUT THE  
PRIOR WRITTEN CONSENT OF CPG CONSULTANTS PTD LTD OTHER  
THAN THE SOLE PURPOSE FOR WHICH SUCH DRAWINGS, DESIGNS  
AND/OR OTHER DATA ARE PROVIDED TO LICENCED USERS ON  
SUCH TERMS AS CPG CONSULTANTS PTE LTD MAY PRESCRIBE.\*

NOTE :  
ALL DETAILS SHOWN IN DRAWING ARE INDICATIVE OF ARCHITECT'S  
DESIGN INTENT ONLY. CONTRACTOR IS TO CHECK/VERIFY ALL  
DIMENSIONS ON SITE & TO SUBMITS SHOP DRAWINGS & FIXING  
DETAILS FOR S.O.'S REVIEW & APPROVAL BEFORE COMMENCEMENT  
OF ANY FABRICATION WORKS.

SENIOR VICE PRESIDENT  
( ARCHITECTURE )

ARCHITECTURE ASSOCIATE  
( ARCHITECTURE )

PROJECT NO. :

P5541

CADD NO. :

CYK

VAH AIR CWX

DRAWN BY :

AIR

CHECKED BY :

CYK

JOB TITLE :  
PARAMOUNT COMMERCIAL  
MIXED USE DEVELOPMENT  
@ BATU KAWAN, PENANG, MALAYSIA

SCALE :

1 : 1000

DATE :

18/09/2015

REVISION INDEX :

DRAWING TITLE :  
PLOT 1: STUDIO APARTMENTS  
5TH TO 18TH FLOOR PLAN

DRAWING NO :

A202