



 **HOTEL & STUDIO APARTMENTS- TYPICAL 7TH TO 18TH FLOOR PLAN**
scale 1:1000



 **PODIUM ROOF - 6TH FLOOR PLAN**
scale 1:1000

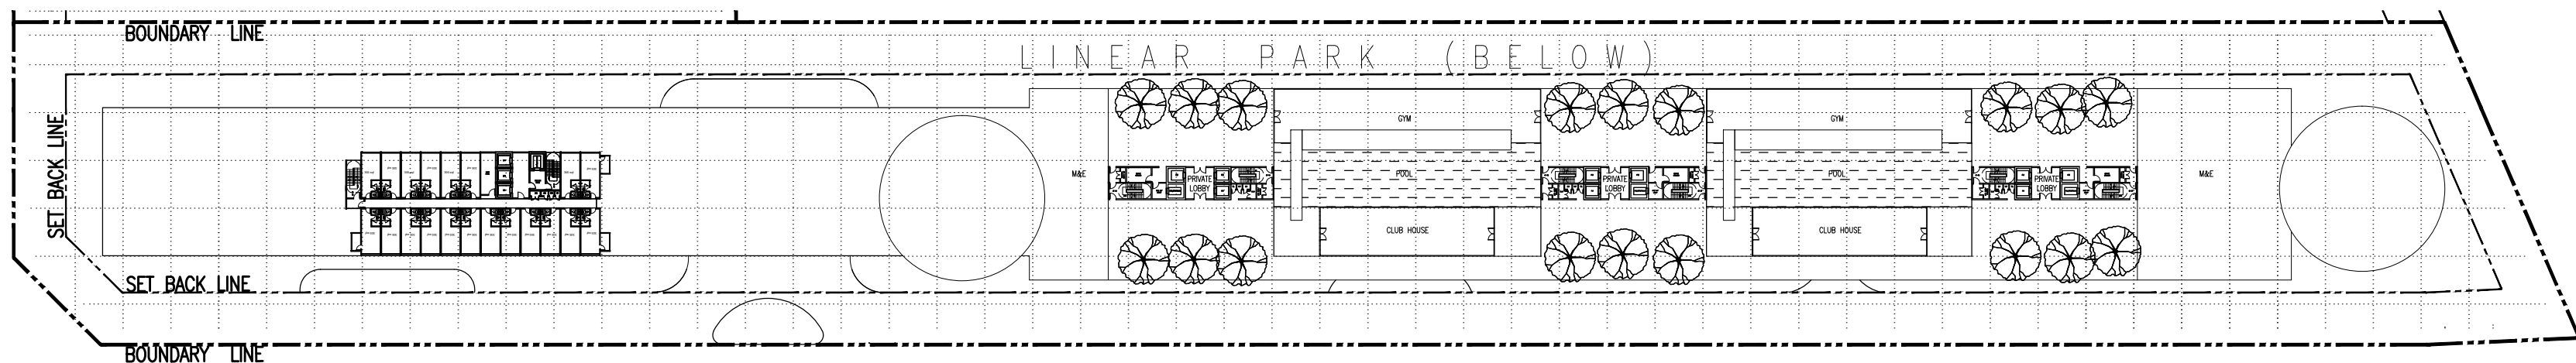

CPG CONSULTANTS PTE LTD
238B, THOMSON ROAD, #12-00 TOWWER B
NOVENA SQUARE, SINGAPORE 307885
TEL : 63574401 FAX : 63574398

* © 2002, CPG CONSULTANTS PTE LTD.
CPG CONSULTANTS PTE LTD RESERVES ALL RIGHTS TO THESE
DRAWINGS, DESIGNS AND/OR ANY OTHER DATA CONTAINED
HEREIN. NO PART OF THE DRAWINGS, DESIGNS AND/OR OTHER
DATA MAY BE REPRODUCED, MODIFIED, TRANSMITTED OR USED IN
ANY FORM OR BY ANY MEANS FOR ANY PURPOSE WITHOUT THE
PRIOR WRITTEN CONSENT OF CPG CONSULTANTS PTE LTD. OTHER
THAN THE SOLE PURPOSE FOR WHICH SUCH DRAWINGS, DESIGNS
AND/OR OTHER DATA ARE PROVIDED TO LICENCED USERS ON
SUCH TERMS AS CPG CONSULTANTS PTE LTD MAY PRESCRIBE.

NOTE :
ALL DETAILS SHOWN IN DRAWING ARE INDICATIVE OF ARCHITECT'S
DESIGN INTENT ONLY. CONTRACTOR IS TO CHECK/VERIFY ALL
DIMENSIONS ON SITE & TO SUBMIT SHOP DRAWINGS & FIXING
DETAILS FOR S.O.'S REVIEW & APPROVAL BEFORE COMMENCEMENT
OF ANY FABRICATION WORKS.

SENIOR VICE PRESIDENT
(ARCHITECTURE)

ARCHITECTURE ASSOCIATE
(ARCHITECTURE)

PROJECT NO. : P5541

CADD NO. :

MS. VAN ANH HOANG

DRAWN BY : FARADILLA

CHECKED BY :

JOB TITLE :

PARAMOUNT COMMERCIAL
MIXED USE DEVELOPMENT
@ BATU KAWAN, PENANG, MALAYSIA

SCALE : 1 : 1000

DATE : 09/07/2015

REVISION INDEX :

DRAWING TITLE :

PLOT 2: PODIUM ROOF, TYPICAL HOTEL &
STUDIO APARTMENTS - 6TH TO 18TH FLOOR
PLANS

DRAWING NO : **A252**