



HOTEL & STUDIO APARTMENTS - 7TH, 8TH, 9TH, 11TH, 12TH, 14TH, 15TH, 17TH, 18TH FLOOR PLAN
 scale 1:1000

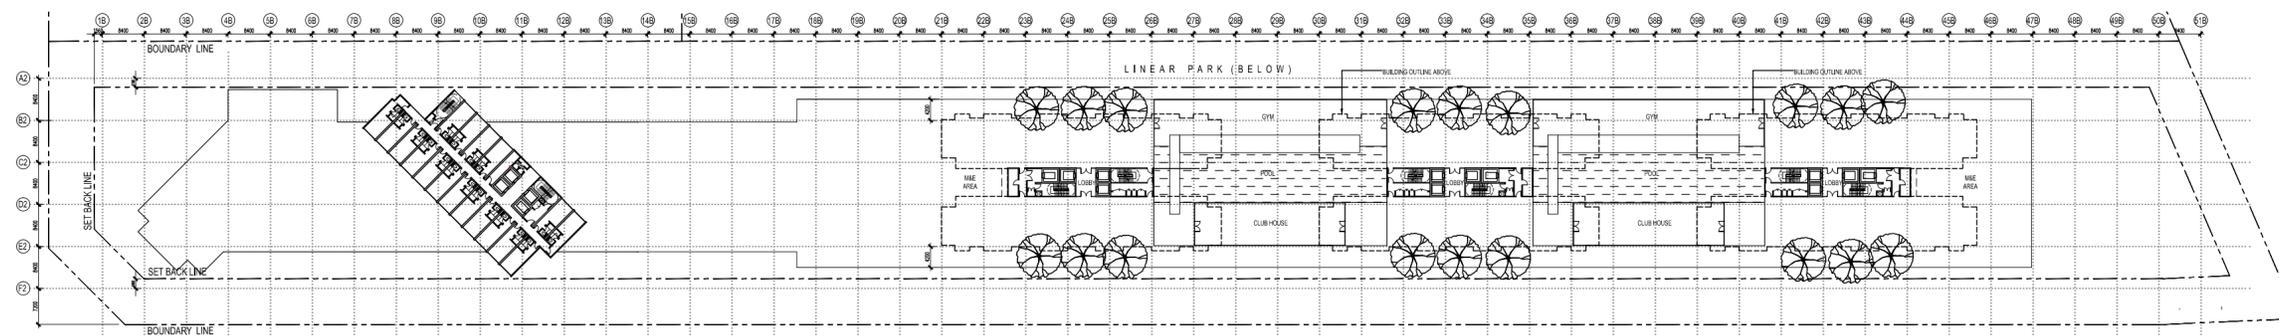

HOTEL & STUDIO APARTMENTS - 6TH FLOOR PLAN
 scale 1:1000

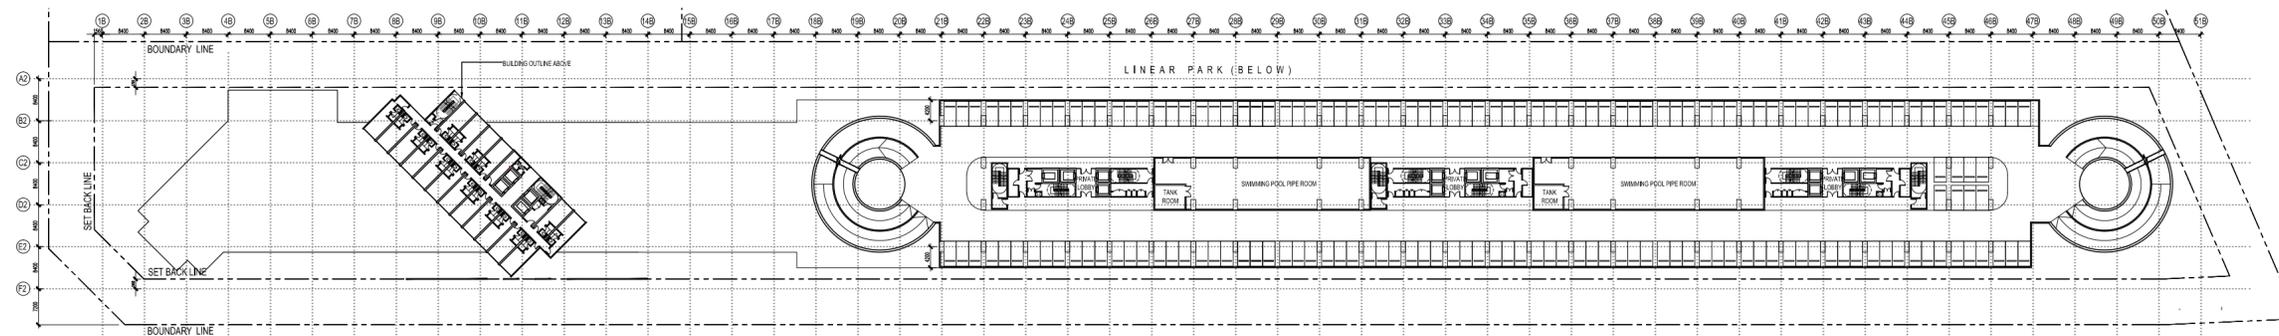

HOTEL & STUDIO APARTMENTS MULTI-STOREY CAR PARK - 5TH FLOOR PLAN
 scale 1:1000

5TH
 196 CAR PARK



CPG CONSULTANTS PTE LTD
 238B, THOMSON ROAD, #12-00 TOWER B
 NOVENA SQUARE, SINGAPORE 307685
 TEL : 63574401 FAX : 63574398

* © 2002, CPG CONSULTANTS PTE LTD
 CPG CONSULTANTS PTE LTD RESERVES ALL RIGHTS TO THESE DRAWINGS, DESIGNS AND/OR ANY OTHER DATA CONTAINED HEREIN. NO PART OF THE DRAWINGS, DESIGNS AND/OR OTHER DATA MAY BE REPRODUCED, MODIFIED, TRANSMITTED OR USED IN ANY FORM OR BY ANY MEANS FOR ANY PURPOSE WITHOUT THE PRIOR WRITTEN CONSENT OF CPG CONSULTANTS PTE LTD OTHER THAN THE SOLE PURPOSE FOR WHICH SUCH DRAWINGS, DESIGNS AND/OR OTHER DATA ARE PROVIDED TO LICENCED USERS ON SUCH TERMS AS CPG CONSULTANTS PTE LTD MAY PRESCRIBE.*

NOTE :
 ALL DETAILS SHOWN IN DRAWING ARE INDICATIVE OF ARCHITECT'S DESIGN INTENT ONLY. CONTRACTOR IS TO CHECK/VERIFY ALL DIMENSIONS ON SITE & TO SUBMIT SHOP DRAWINGS & FIXING DETAILS FOR S.O.'S REVIEW & APPROVAL BEFORE COMMENCEMENT OF ANY FABRICATION WORKS.

SENIOR VICE PRESIDENT
 (ARCHITECTURE)

ARCHITECTURE ASSOCIATE
 (ARCHITECTURE)

PROJECT NO. : P5541

CADD NO. :

MS. VAN ANH HOANG

DRAWN BY : FARADILLA

CHECKED BY :

JOB TITLE :
 PARAMOUNT COMMERCIAL
 MIXED USE DEVELOPMENT
 @ BATU KAWAN, PENANG, MALAYSIA

SCALE : 1 : 1000

DATE : 24/07/2015

REVISION INDEX :

DRAWING TITLE :
 PLOT 2: HOTEL & STUDIO APARTMENTS - 5TH
 TO 18TH FLOOR PLANS

DRAWING NO :
 A-252