



HOTEL & STUDIO APT MSCP 7TH TO 18TH STOREY FLOOR PLAN  
SCALE 1:1000

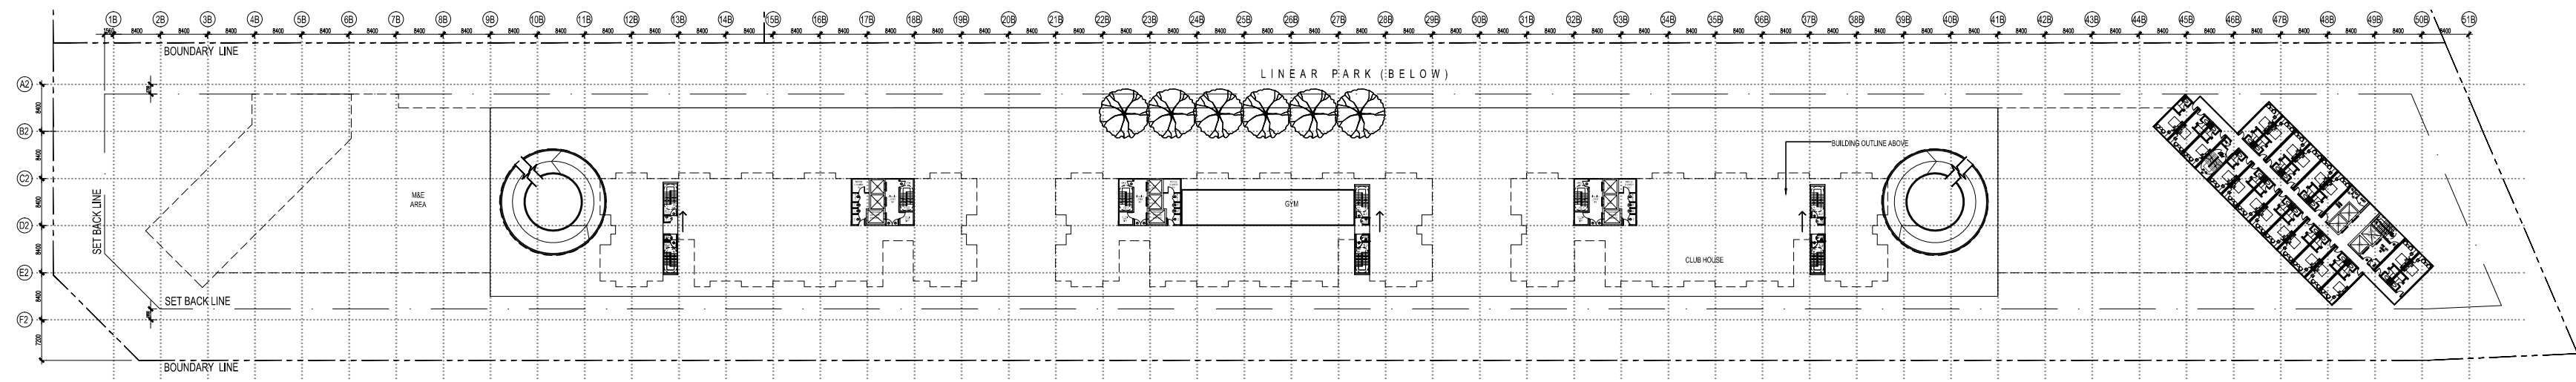

HOTEL & STUDIO APT MULTI-STOREY CAR PARK 6TH STOREY FLOOR PLAN  
SCALE 1:1000

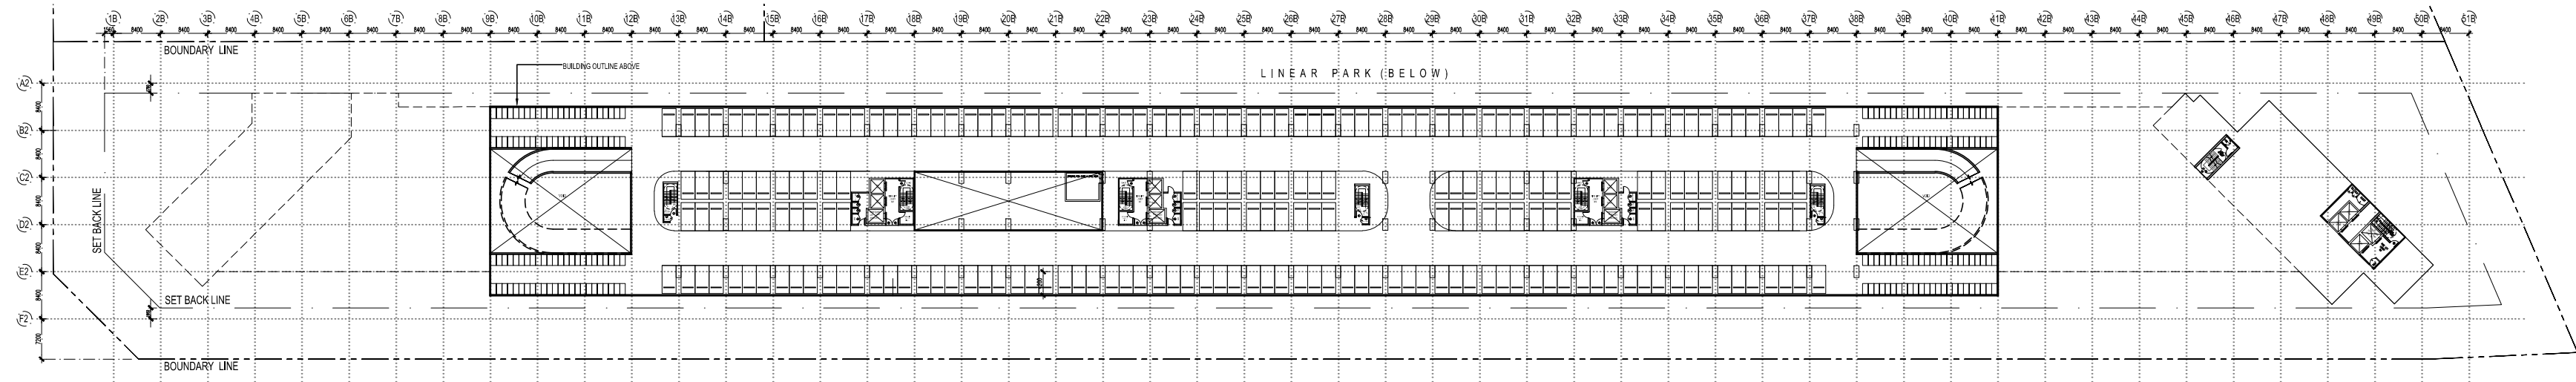

HOTEL & STUDIO APT MULTI-STOREY CAR PARK 5TH STOREY FLOOR PLAN  
SCALE 1:1000  
NO CAR PARK LOTS: 275



CPG CONSULTANTS PTE LTD

238B, THOMSON ROAD, #12-00 TOWNER B  
NOVENA SQUARE, SINGAPORE 307685  
TEL : 63574401 FAX : 63574398

\* © 2002, CPG CONSULTANTS PTE LTD  
CPG CONSULTANTS PTE LTD RESERVES ALL RIGHTS TO THESE  
DRAWINGS, DESIGNS AND/OR ANY OTHER DATA CONTAINED  
HEREIN. NO PART OF THE DRAWINGS, DESIGNS AND/OR OTHER  
DATA MAY BE REPRODUCED, MODIFIED, TRANSMITTED OR USED IN  
ANY FORM OR BY ANY MEANS FOR ANY PURPOSE WITHOUT THE  
PRIOR WRITTEN CONSENT OF CPG CONSULTANTS PTD LTD OTHER  
THAN THE SOLE PURPOSE FOR WHICH SUCH DRAWINGS, DESIGNS  
AND/OR OTHER DATA ARE PROVIDED TO LICENCED USERS ON  
SUCH TERMS AS CPG CONSULTANTS PTE LTD MAY PRESCRIBE.

NOTE :  
ALL DETAILS SHOWN IN DRAWING ARE INDICATIVE OF ARCHITECT'S  
DESIGN INTENT ONLY. CONTRACTOR IS TO CHECK/VERIFY ALL  
DIMENSIONS ON SITE & TO SUBMITS SHOP DRAWINGS & FIXING  
DETAILS FOR S.O.'S REVIEW & APPROVAL BEFORE COMMENCEMENT  
OF ANY FABRICATION WORKS.

SENIOR VICE PRESIDENT  
( ARCHITECTURE )

ARCHITECTURE ASSOCIATE  
( ARCHITECTURE )

PROJECT NO. : P5541

CADD NO. :

CYK

CWX

DRAWN BY :

CWX

CHECKED BY :

JOB TITLE :

PARAMOUNT COMMERCIAL  
MIXED USE DEVELOPMENT  
@ BATU KAWAN, PENANG, MALAYSIA

SCALE :

1 : 1000

REVISION INDEX :

DATE :

14/08/2015

DRAWING TITLE :

PLOT 1: HOTEL & STUDIO APARTMENTS  
5TH, 6TH & 7TH TO 18TH STOREY  
FLOOR PLANS

DRAWING NO :

A-252