




TYPE 1_2BR+1
850-900 sqf

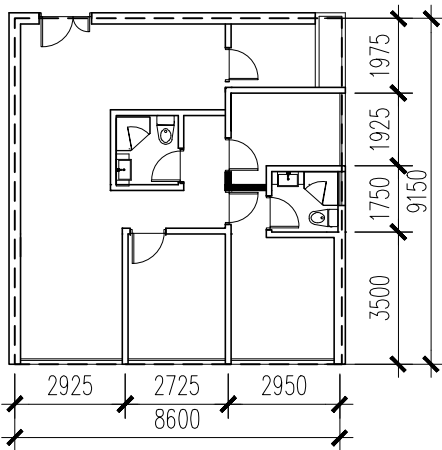






TYPE 2A_3BR
1100 sqf

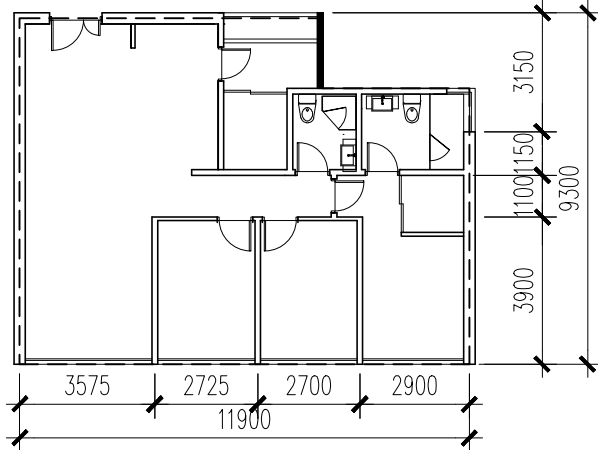

TYPE 2B_3BR
1100 sqf

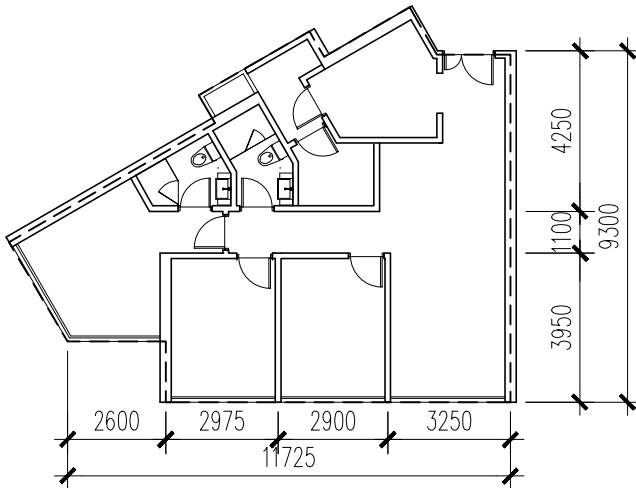

TYPE 2B_3BR_Dual key
1200 sqf

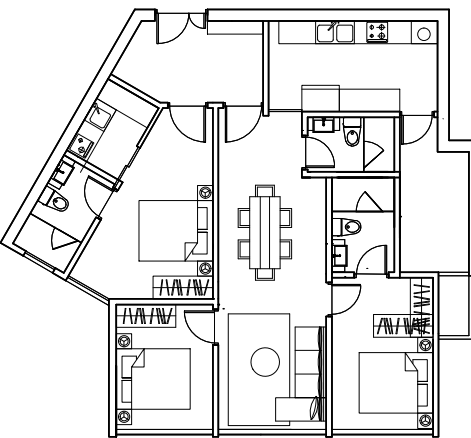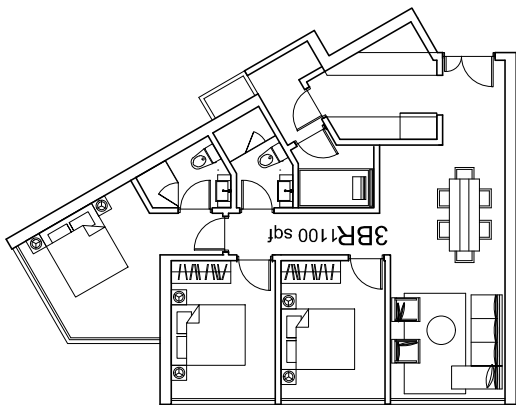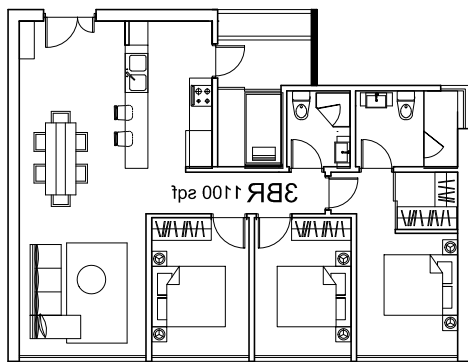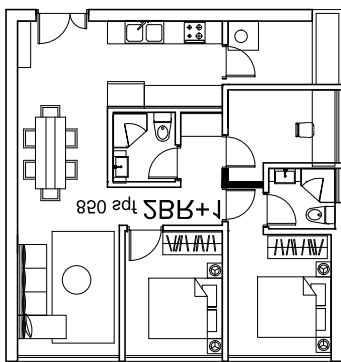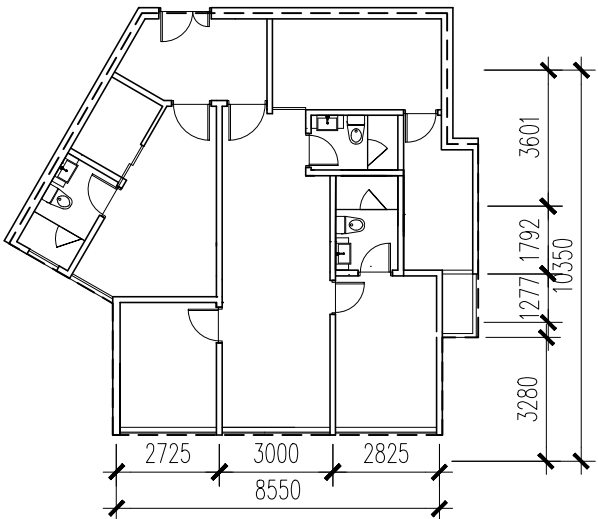

- LEGEND
1. Living room
 2. Dinning
 3. Kitchen
 4. Bedroom
 5. Study
 6. Walking wardrobe
 7. Bathroom
 8. Yard
 9. AC ledge
 10. Maid

SERVICE APARTMENT TYPOLOGIES scale 1: 200



CPG CONSULTANTS PTE LTD
238B, THOMSON ROAD, #12-00 TOWWER B
NOVENA SQUARE, SINGAPORE 307685
TEL : 63574401 FAX : 63574398

* @ 2002, CPG CONSULTANTS PTE LTD
CPG CONSULTANTS PTE LTD RESERVES ALL RIGHTS TO THESE
DRAWINGS, DESIGNS AND/OR ANY OTHER DATA CONTAINED
HEREIN. NO PART OF THE DRAWINGS, DESIGNS AND/OR OTHER
DATA MAY BE REPRODUCED, MODIFIED, TRANSMITTED OR USED IN
ANY FORM OR BY ANY MEANS FOR ANY PURPOSE WITHOUT THE
PRIOR WRITTEN CONSENT OF CPG CONSULTANTS PTE LTD OTHER
THAN THE SOLE PURPOSE FOR WHICH SUCH DRAWINGS, DESIGNS
AND/OR OTHER DATA ARE PROVIDED TO LICENCED USERS ON
SUCH TERMS AS CPG CONSULTANTS PTE LTD MAY PRESCRIBE.*

NOTE :
ALL DETAILS SHOWN IN DRAWING ARE INDICATIVE OF ARCHITECTS
DESIGN INTENT ONLY. CONTRACTOR IS TO CHECK/VERIFY ALL
DIMENSIONS ON SITE & TO SUBMITS SHOP DRAWINGS & FIXING
DETAILS FOR S.O.'S REVIEW & APPROVAL BEFORE COMMENCEMENT
OF ANY FABRICATION WORKS.

SENIOR VICE PRESIDENT
(ARCHITECTURE)

ARCHITECTURE ASSOCIATE
(ARCHITECTURE)

PROJECT NO. : P5541

CADD NO. :

VAN ANH HOANG

DRAWN BY : VAH

CHECKED BY : CYK

JOB TITLE :
PARAMOUNT COMMERCIAL
MIXED USE DEVELOPMENT
@ BATU KAWAN, PENANG, MALAYSIA

SCALE :

1 : 200

REVISION INDEX :

DATE :

14/08/2015

DRAWING TITLE :
SERVICE APARTMENT TYPICAL
FLOOR PLAN

DRAWING NO :
A303