


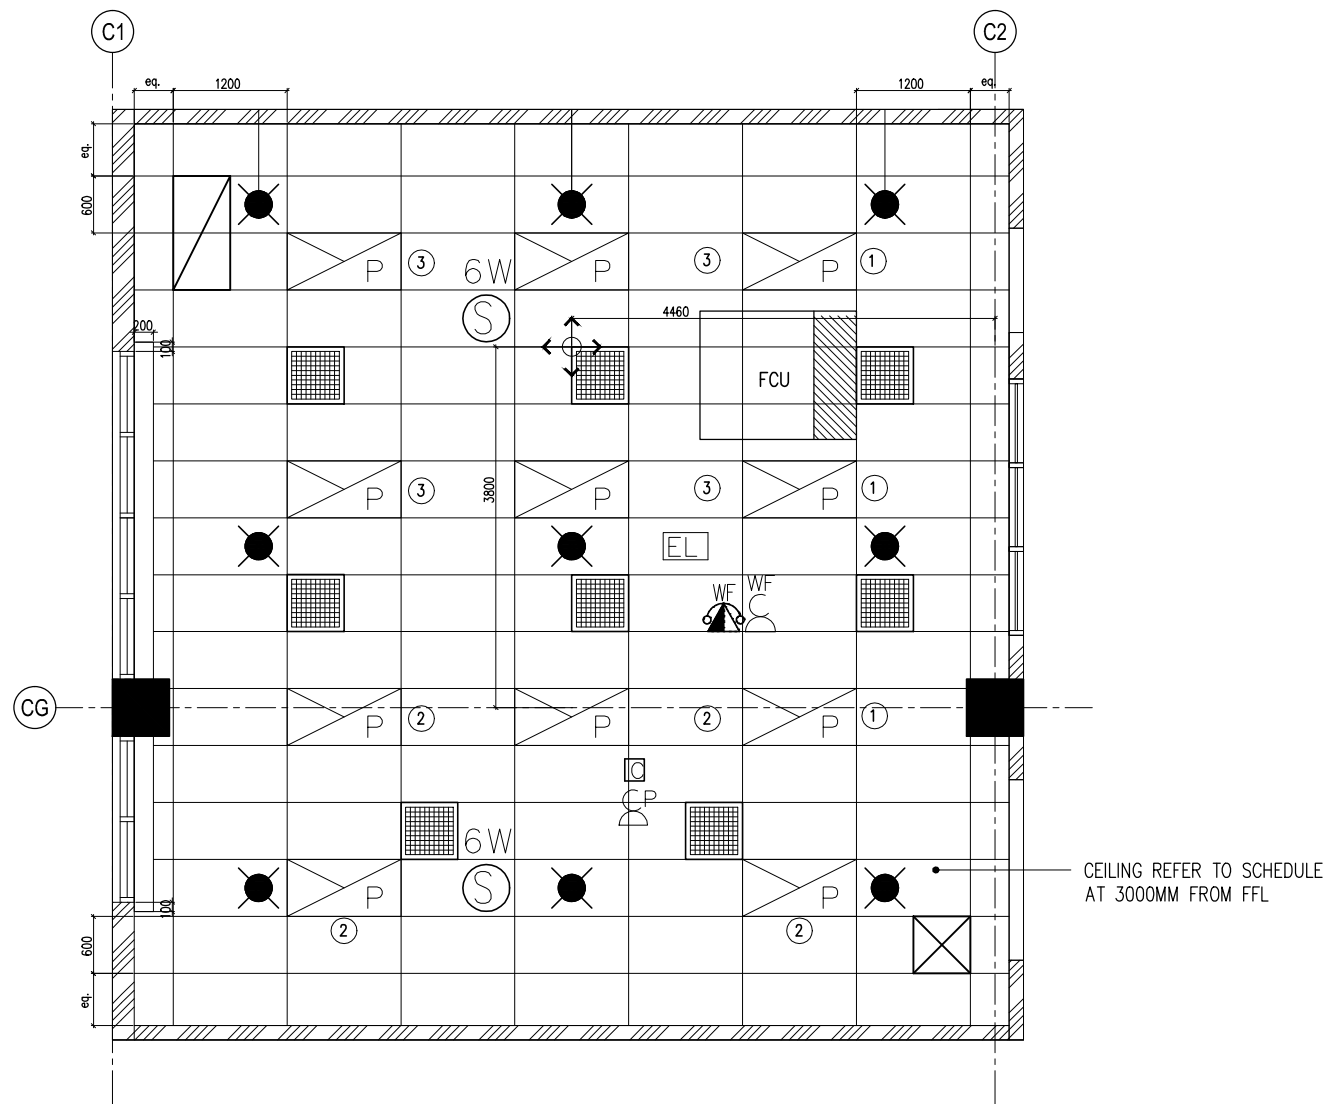

LEGEND:  
W/T = WALL WITH TILES FROM FFL TO FALSE CEILING BY BUILDER  
G/W = GLASS WINDOW FROM AFF 1200MM AND 1000MM (H) BY BUILDER  
BR = BUMPER RAIL AT 800 HEIGHT BY BUILDER  
FD = 2 HOURS FIRE RATED COOR TO BE DETAILED BY ARCHITECT  
GSS = WASHABLE GALVANIZED STEEL SHEETS CEILING

## CONSTRUCTION DRAWING

|   |  |   |  |   |  |   |  |   |  |                                                                                           |  |  |  |  |
|---|--|---|--|---|--|---|--|---|--|-------------------------------------------------------------------------------------------|--|--|--|--|
| <b>PROJECT TITLE :</b><br>CADANGAN MEMBINA SEBUAH KOLEJ UNIVERSITI SWASTA<br>DI ATAS PT 5828, PERSIARAN CASSIA BARAT 3, BATU KAWAN,<br>MK. 13, SEBERANG PERAI SELATAN YANG MENGANDUNGI :<br>BLOK A – PUSAT PENTADBIRAN 5 TINGKAT<br>BLOK B – PERPUSTAKAAN DAN BILIK KULIAH 6 TINGKAT<br>BLOK C – BANGUNAN AKADEMIK DAN DEWAN SERBAGUNA<br>B3 TINGKAT DENGAN PODIUM<br>BLOK D – DEWAN KULIAH DAN KAFETERIA 3 TINGKAT<br>BLOK E – BANGUNAN AKADEMIK 5 TINGKAT<br>2 UNIT PONDOK PENGAWAL DAN<br>1 UNIT TNB 11 KV STESEN SUIS UTAMA<br>UNTUK: TETUAN KDU COLLEGE (PG) SDN. BHD |  | <b>LAND OWNER &amp; BUILDING OWNER SIGNATURE :</b><br><br>NAME : DR.CHONG BENG KEOK<br>CHIEF EXECUTIVE OFFICER (CEO)<br>IC. NO : 610612-02-5048<br>ALAMAT :KDU COLLEGE (PG) SDN.BHD.<br>32, JALAN ANSON, 10400 GEORGE TOWN,<br>PULAU PINANG.<br>TEL. NO : 604-2386368 |  | <b>DESIGN ARCHITECT :</b><br> <b>ARCHITECTURE GROUP - STUDIO A</b><br><b>CPG CONSULTANTS PTE LTD</b><br>1 Gateway Drive #23-01<br>Westgate Tower, Singapore 608531<br>Tel : +63574888 ; fax: +63574188<br><br> <b>BH YEW ARCHITECT</b><br>15TH FLOOR, BANGUNAN AMMELIFE,<br>NO.1, JLN. LUMUT, 50400 KUALA LUMPUR.<br>TEL: (30)-4046-1346<br>FAX: (03) 4043-1349<br>EMAIL: ybhwa@nrasb.com.my |  | <b>C&amp;S CONSULTANT :</b><br><br><b>PERUNDING KELANA</b><br>CIVIL & STRUCTURAL ENGINEERS<br>Level 12, Unit 12(D), Wisma Boon Siew,<br>No.1, Penang Road, 10000 Penang.<br>Tel: 2622628, Fax: 2641618<br>(Company No. A50232772-W)<br><br><b>PERUNDING P.L.A.</b><br><i>Consulting Mechanical &amp; Electrical Engineers.</i><br>8-01, WISMA PANTAI,<br>JALAN WISMA PANTAI,<br>12200 BUTTERWORTH, PENANG.<br>TEL. NO. : (604) 3337990<br>FAX NO. : (604) 3317337<br>E-MAIL : project@pla-group.com |  | <b>QS CONSULTANT :</b><br> <b>UNITECH QS CONSULTANCY SDN. BHD.</b><br>NO. 21-A, MENARA NORTHAM,<br>55, JALAN SULTAN AHMAD SHAH,<br>10050 PENANG<br><br><b>KITCHEN SPECIALIST :</b><br> <b>DISHES SDN BHD</b><br>NO. 21-1, JALAN SEMENYIH SENTRAL 1,<br>SEMENYIH SENTRAL,<br>SEMENYIH, 43500 SELANGOR<br>TEL : +603-872-71201<br>email : info@dishes.com.my<br>webmail : www.dishes.com.my |  | <b>DRAWING TITLE :</b><br><br>BLOCK C_1ST FLOOR<br>BUCHERY ROOM<br>REFLECTED CEILING PLAN |  |  |  |  |
| DATE : 14.03.16   |  | SCALE : 1:75   |  | CHECK BY : EJ/EDM   |  |   |  |   |  |                                                                                           |  |  |  |  |
| PROJECT NO. :   |  | STATUS   |  | BLOCK   |  | DWG. NO   |  | REVISION   |  |                                                                                           |  |  |  |  |
| 55314   |  | CA   |  | C   |  |   |  | A   |  |                                                                                           |  |  |  |  |