



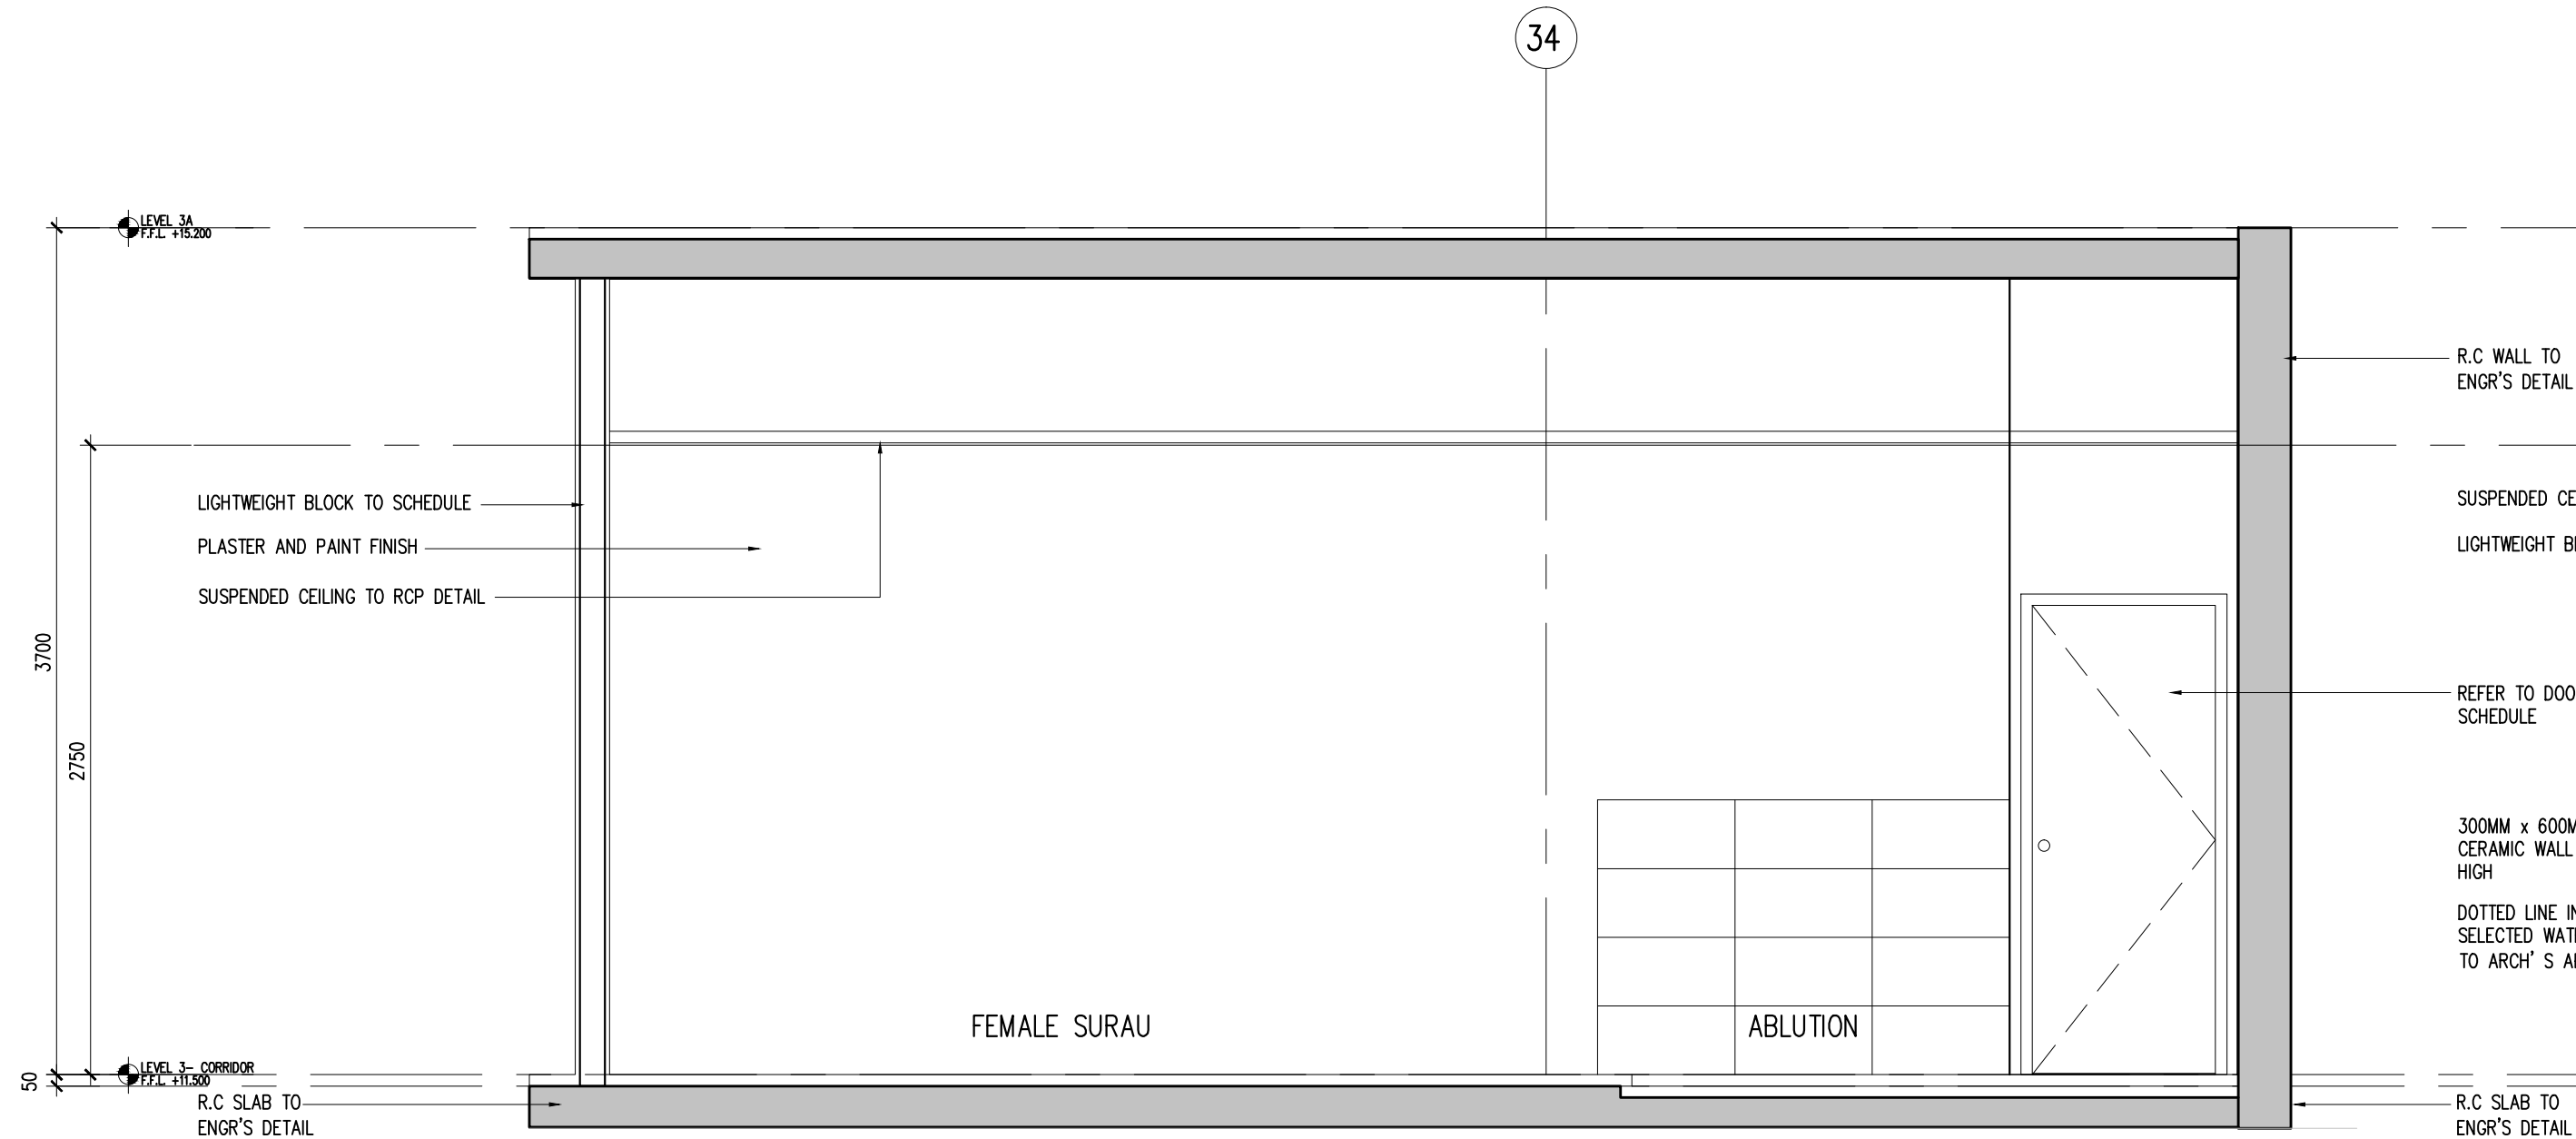


03 SECTION 01  
535-01 SCALE = 1 : 30

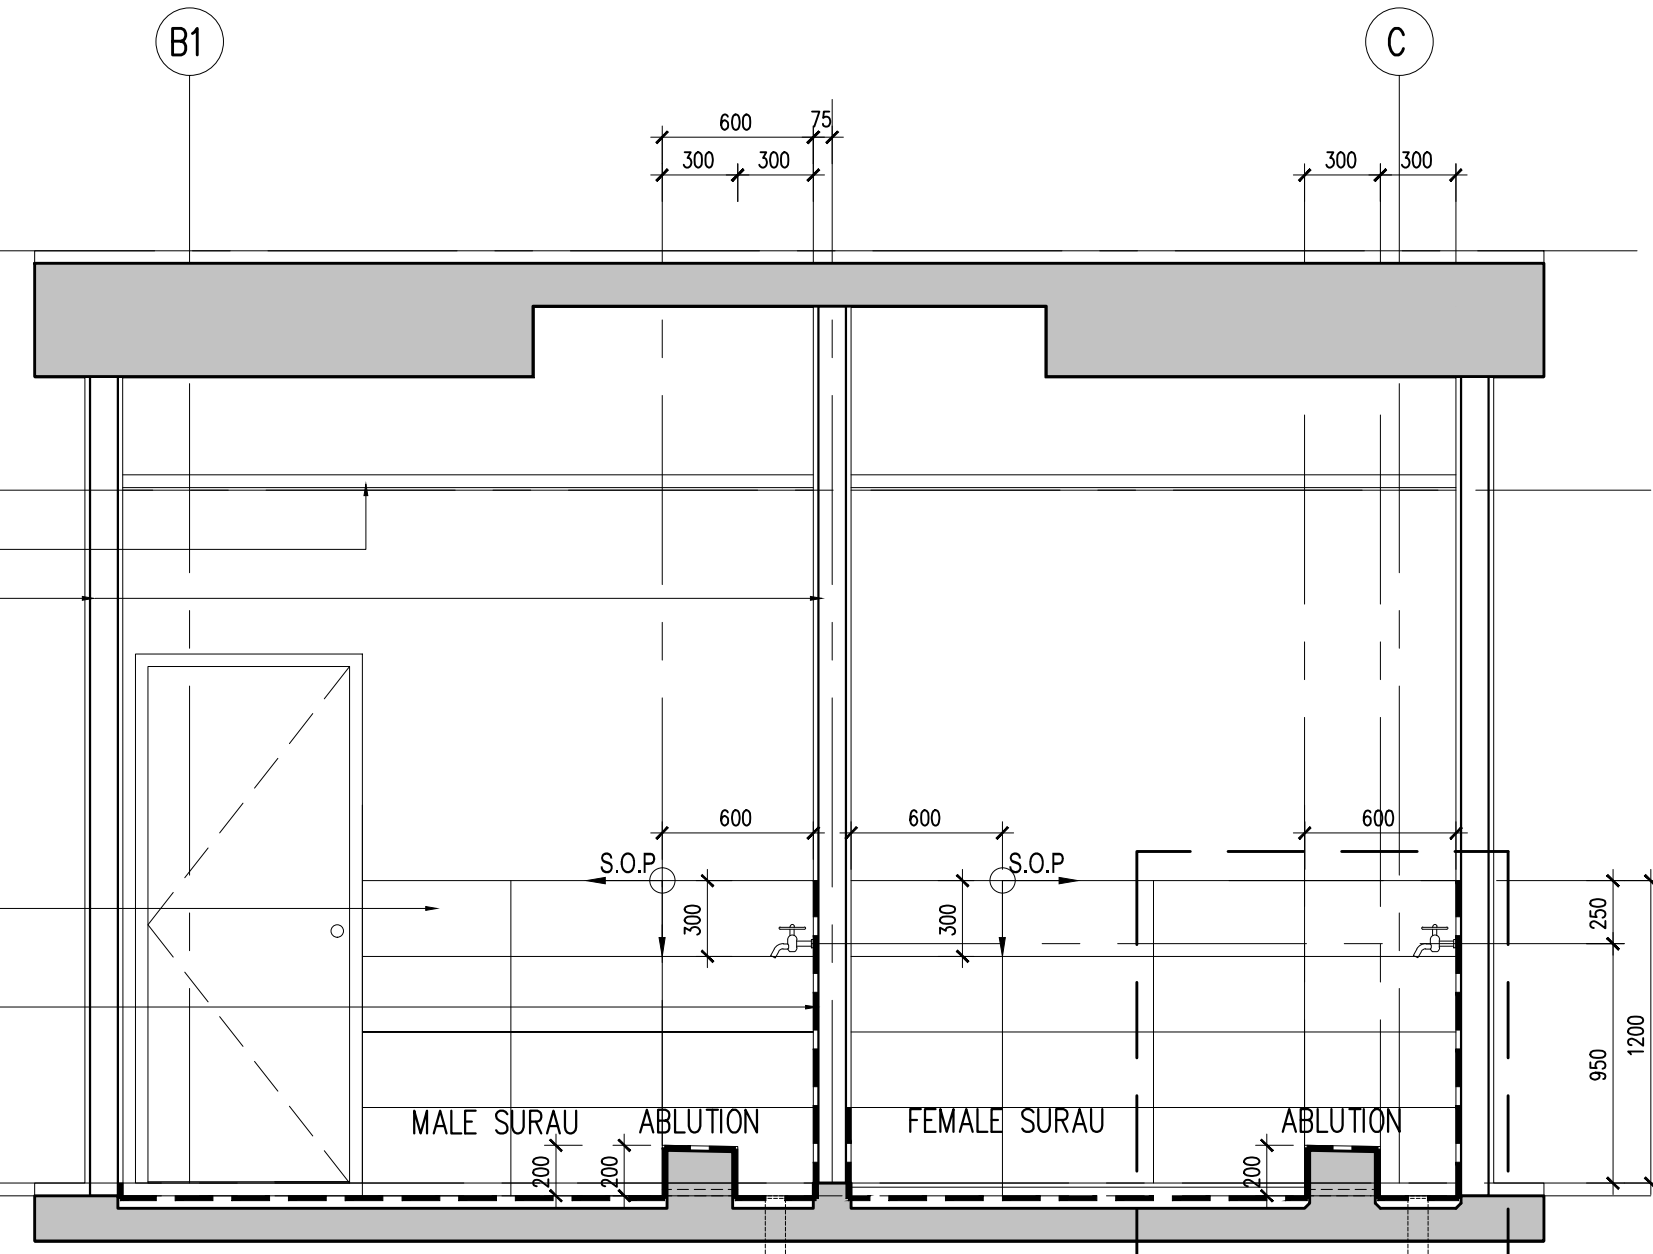


04 SECTION 02  
535-01 SCALE = 1 : 30

| LEGEND- SANITARY FITTINGS |             |
|---------------------------|-------------|
| FITTINGS                  | DESCRIPTION |
| tap.                      | -           |
| ft.                       | Floor trap  |

| LEGEND |                        |
|--------|------------------------|
| -      | DESCRIPTION            |
| mv     | Mechanical ventilation |

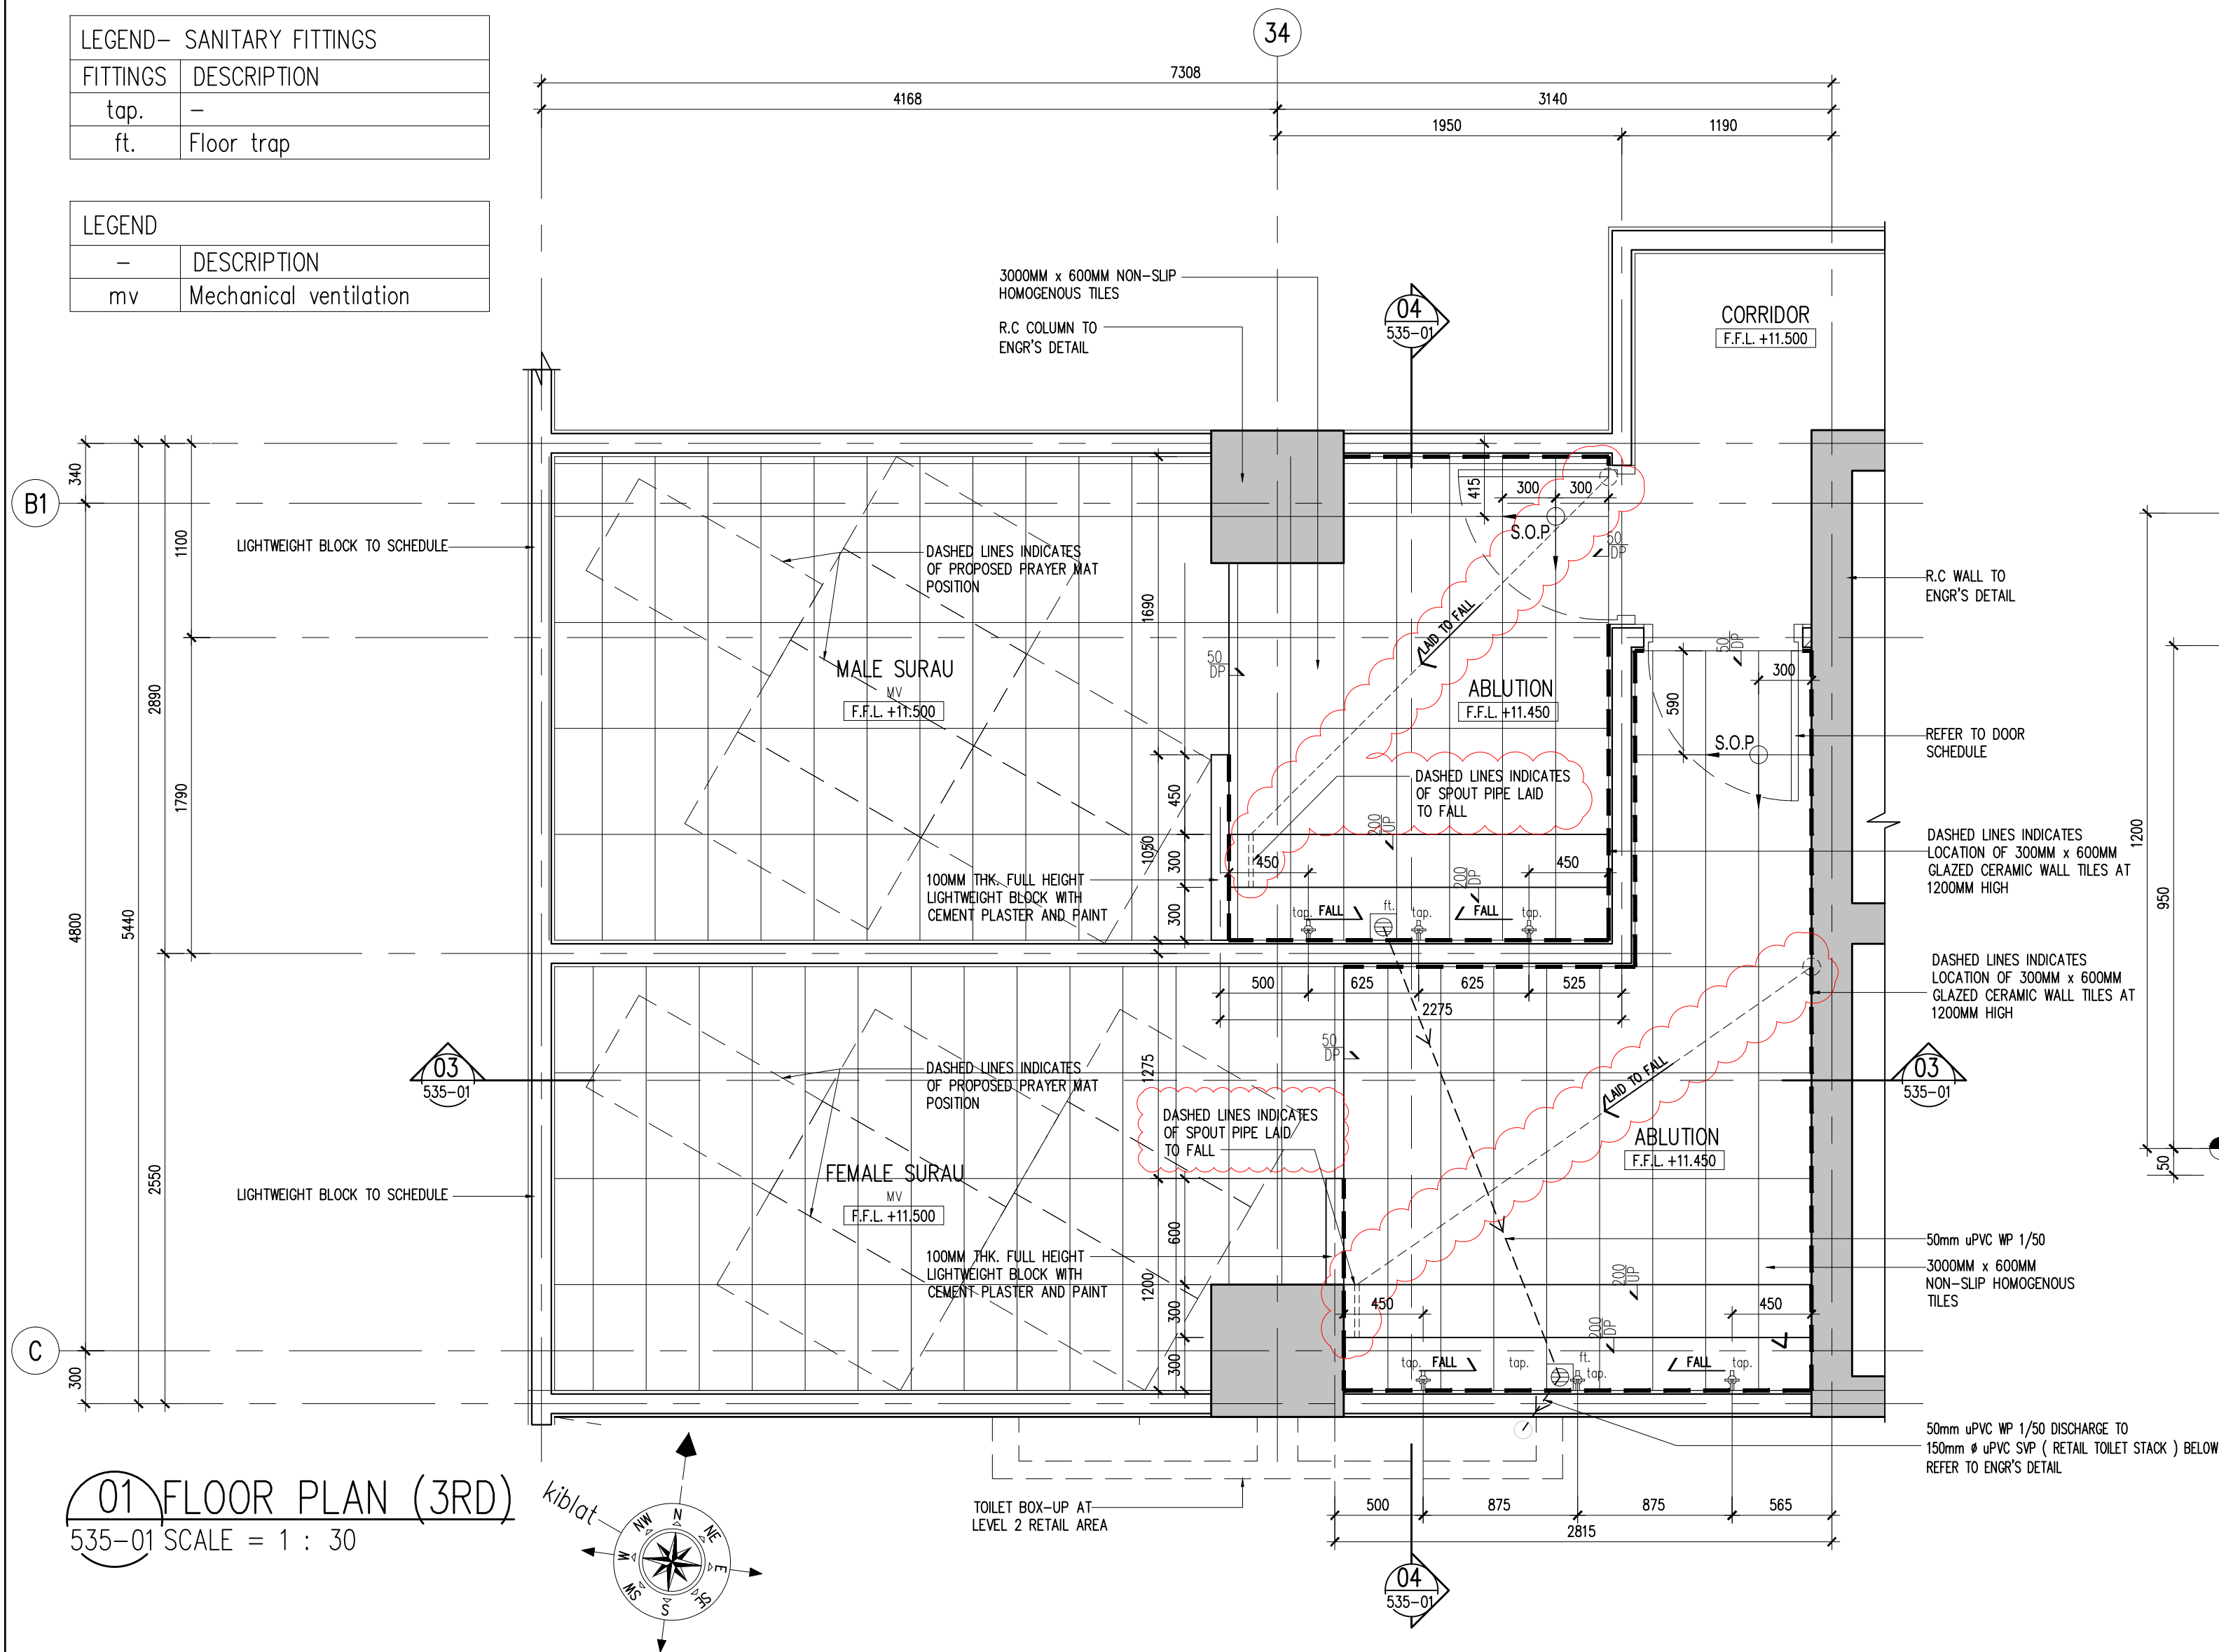


01 FLOOR PLAN (3RD)  
535-01 SCALE = 1 : 30

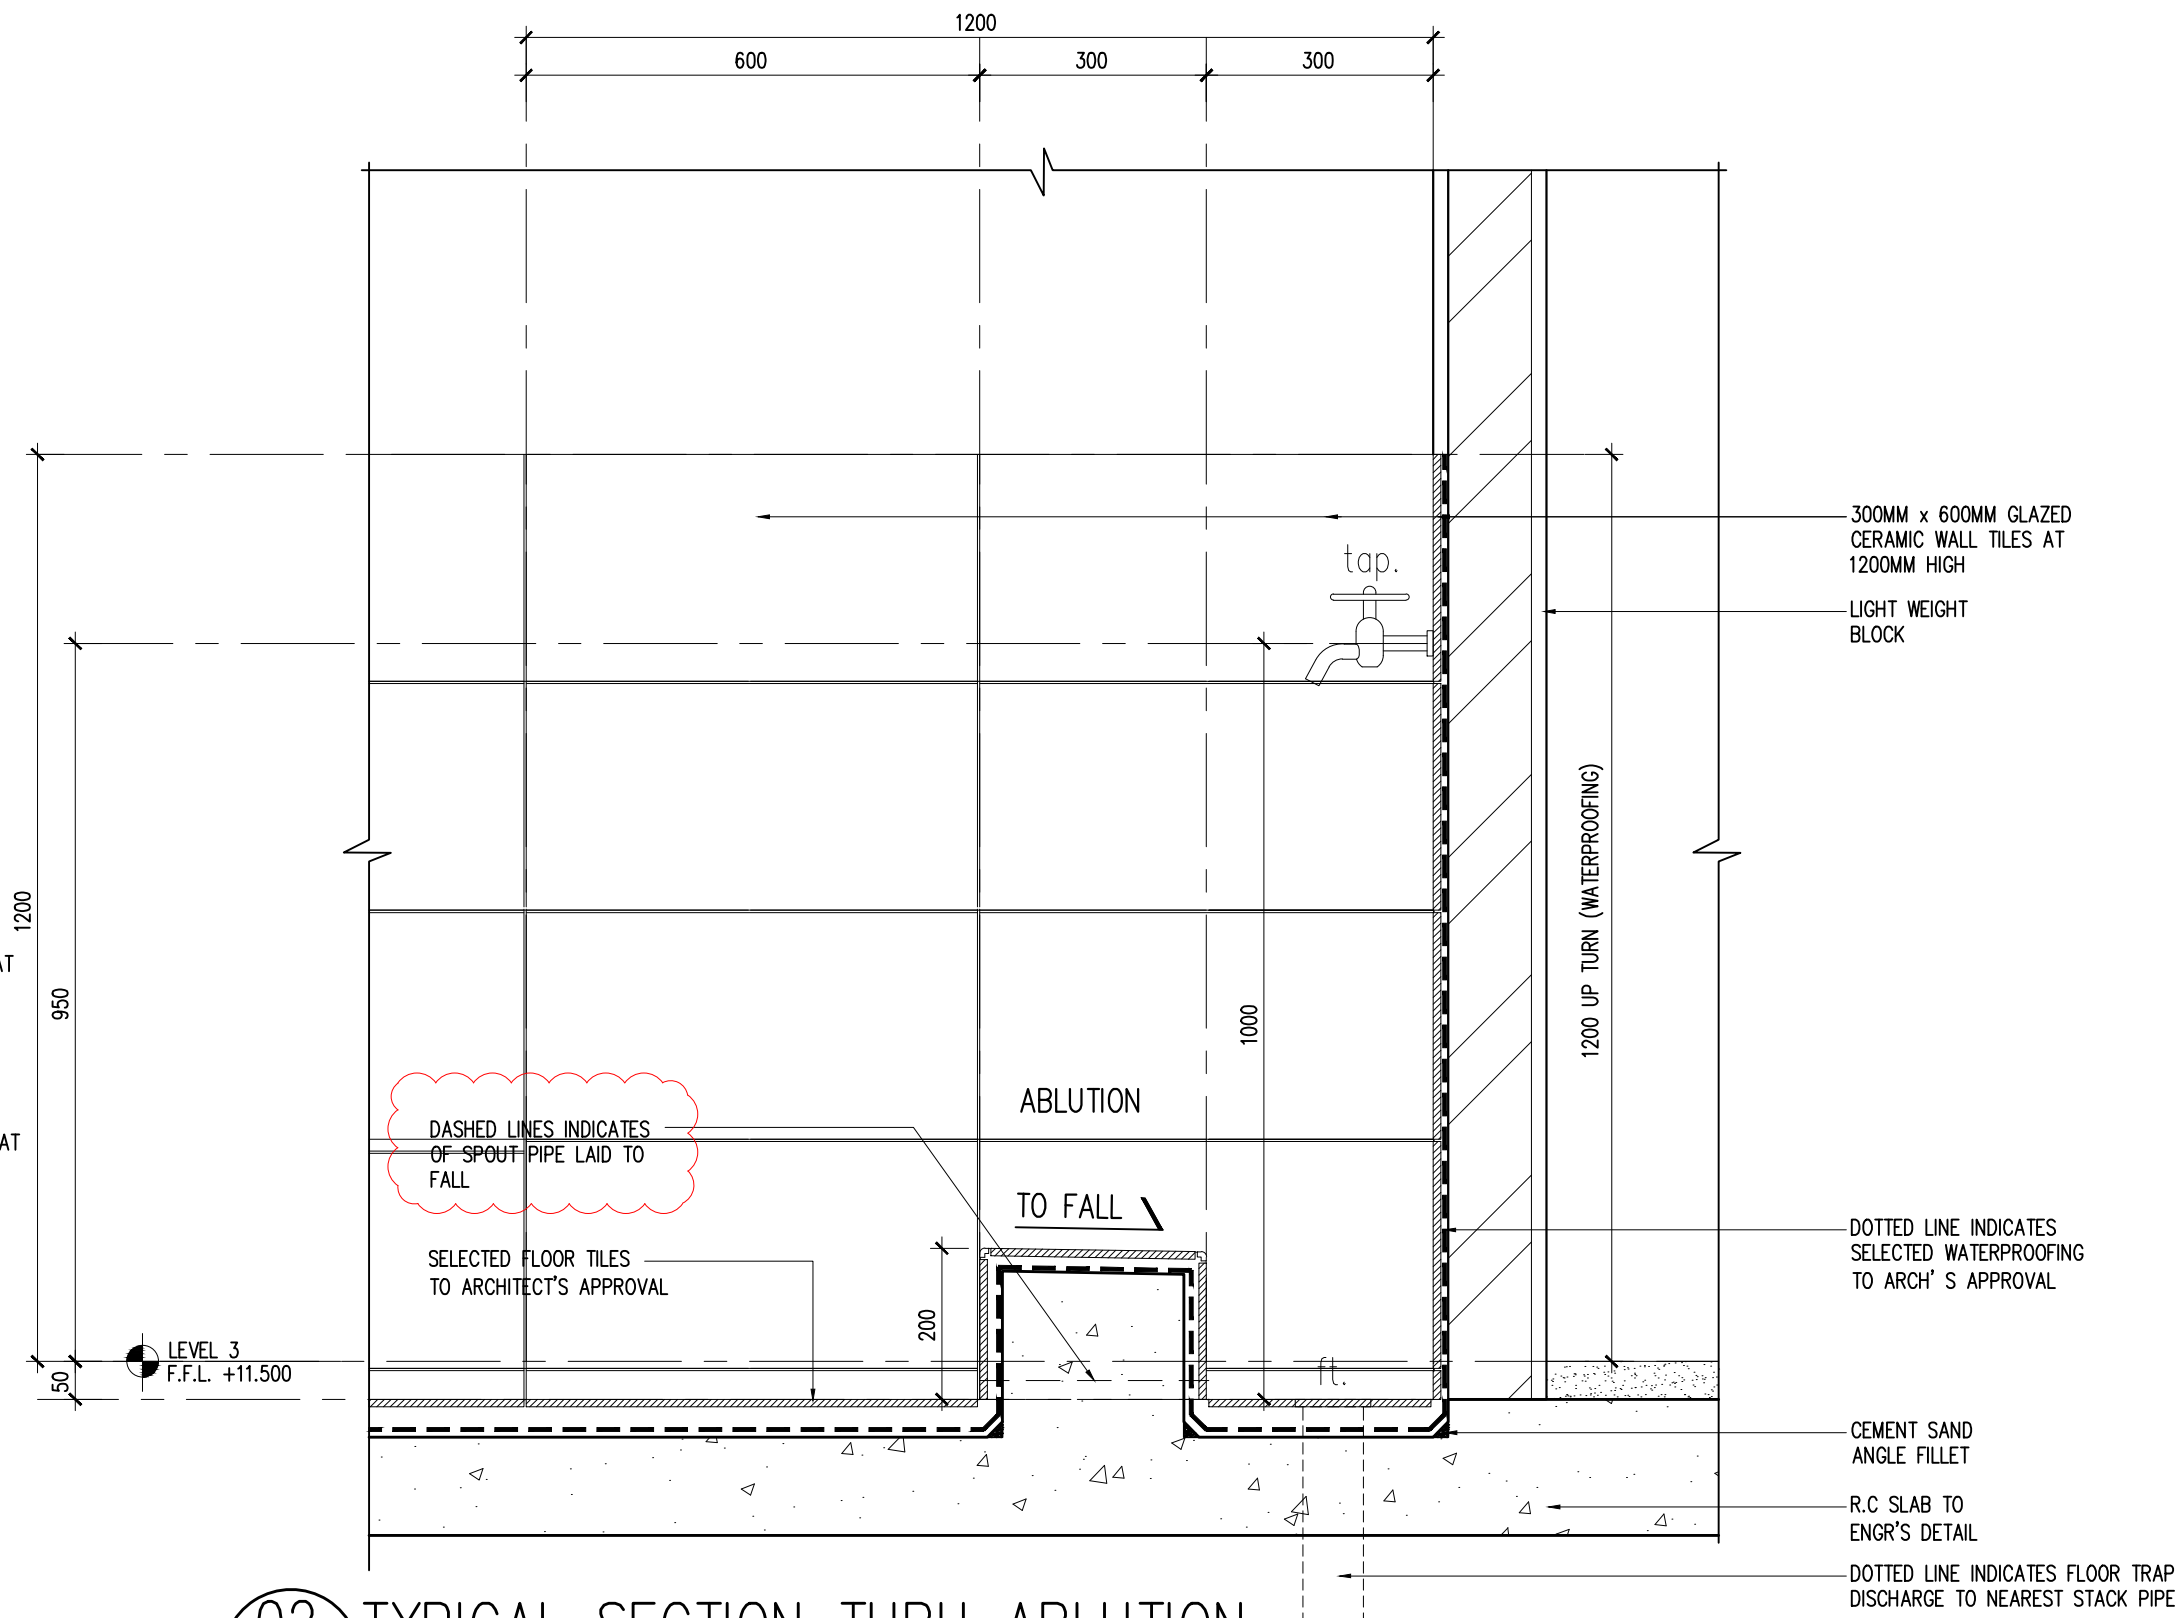

02 TYPICAL SECTION THRU ABLUTION  
535-01 SCALE = 1 : 10

Hak Cipta Terpelihara. Tidak dibenarkan mencetak mana-mana bahagian ilustrasi dalam apa jua bentuk dan dengan apa cara pun samada secara elektronik, mencetak, mekanik, rakaman atau cara lain sebelum mendapat kebenaran bertulis dari BH YEW ARCHITECTS SDN. BHD.

| REV. | DATE       | DESCRIPTION                                   | REMARK      |
|------|------------|-----------------------------------------------|-------------|
| A.01 | 28/11/2017 | REVISED DETAIL ( CLOUDED )                    |             |
| A.02 | 03/09/2018 | UPDATING DRAWING ( REVISED DETAIL - CLOUDED ) | abdul rahim |
|      |            | SPOUT PIPE , FALL DIRECTION                   |             |
|      |            |                                               |             |
|      |            |                                               |             |
|      |            |                                               |             |
|      |            |                                               |             |

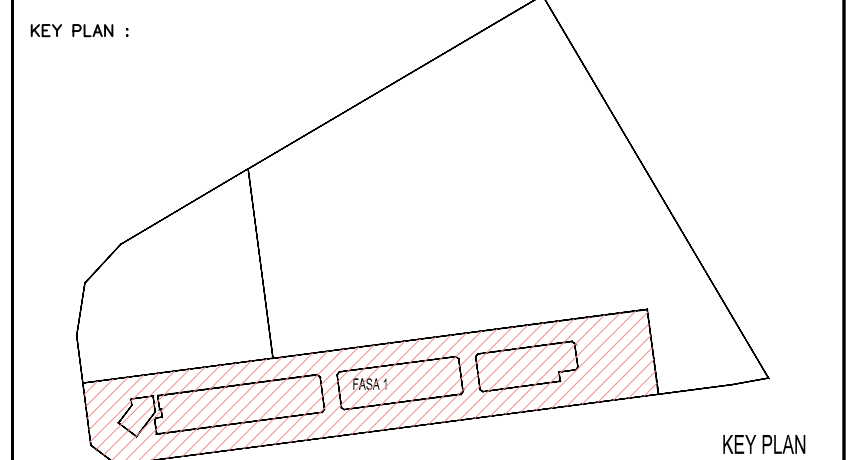

PROJECT TITLE :  
CADANGAN MEMBINA PEMBANGUNAN BERCAMPUR DI ATAS LOT 21135, PERSIARAN CASSIA BARAT 3, MUKIM 13, SEBERANG PERAI SELATAN, PULAU PINANG YANG MENGANDUNGI:-  
FASA 1  
A. 2 BLOK PANGSAPURI PERKHIDMATAN 18 TINGKAT (612 UNIT)  
B. KEDAI PEJABAT 3 TINGKAT (196 UNIT)  
C. 5 TINGKAT TEMPAT LETAK KENDERAAN

UNTUK : TETUAN PARAMOUNT PROPERTY (PW) SDN. BHD

LAND OWNER & BUILDING OWNER :

NAMA : MR. OOI HUN PENG  
JAWATAN : KETUA PEGAWAI EKSEKUTIF  
NO IC : 650619-02-9311  
ALAMAT : PARAMOUNT PROPERTY (PW) SDN. BHD  
WISMA PARAMOUNT, 1A (1ST FLOOR), LORONG BLM 1/1,  
BANDAR LAGUNA MERBOK, 08000 SUNGAI PETANI, KEDAH  
NO. TEL : 604 - 441 9191 FAX : 604 - 441 9090

KITCHEN SPECIALIST :

QS CONSULTANT :

M&E CONSULTANT :  
**PERUNDING P.L.A.**  
Consulting Mechanical & Electrical Engineers.  
8-01, WISMA PANTAI,  
JALAN WISMA PANTAI,  
12200 BUTTERWORTH, PENANG. E-MAIL : project@pla-group.com  
TEL. NO. : (604) 3337990  
FAX NO. : (604) 3317337

C&S CONSULTANT :  
**PERUNDING KELANA**  
CIVIL & STRUCTURAL ENGINEERS  
Level 12, Unit 12(D), Wisma Boon Siew,  
No.1, Penang Road, 10000 Penang.  
Tel: 2622628, Fax: 2641616  
(Company No. AS0232772-W)

DESIGN ARCHITECT :  
**ARCHITECTURE GROUP - STUDIO A**  
CPG CONSULTANTS PTE LTD  
238B, THOMSON ROAD, #12-00 TOWER B  
NOVENA SQUARE, SINGAPORE 307685  
CONSULTANTS TEL : +65 6357 4468 FAX : +65 6357 4469

ARCHITECT :  
**BH YEW ARCHITECT** (SP/Y61)  
15TH FLOOR, BANGUNAN AMMETUFE  
NO.1, JALAN LUTUT, 50400 KUALA LUMPUR  
TEL: (03) 4043-1346 FAX: (03) 4043-1349  
EMAIL: ybwa@nrnsb.com.my

Ar. YEW BU HWA  
ARKITEK  
No.Pendaftaran LAM: A/Y61  
Saya mengesahkan bahawa pelan-pelan yang dihantar adalah mengikut Undang-Undang Keciil Bangunan Seragam 1986 dan Undang-Undang Keciil Bangunan Seragam (Sindiran) 2007 [MGS2007] dan gndiran-piduan serta perundangan-perundangan dan piawai-piawai Malaysia Perundangan Selangor Perai. Saya mengesahkan bahawa kerja-kerja pembinaan akan dijalankan dibawah perijinan saya. Saya mengesahkan dan menguati bahawa pelan-pelan bangunan adalah setinggi dengan pelan kebenaran merancang yang diluluskan dan akan mematuhi ulusan serta syarat-syarat jabatan teknik.

CONSTRUCTION DRAWING  
SEPTEMBER 2018

LUKSAN :

MALE & FEMALE SURAU- LEVEL 3  
FLOOR PLAN  
SECTION 01&02  
TYPICAL SECTION THRU ABLUTION

|                              |                           |                       |
|------------------------------|---------------------------|-----------------------|
| SCALE:<br>AS SHOWN           | CAD NO.:<br>557_CA-535-01 | DATE:<br>03 SEPT 2018 |
| DRAWN BY:<br>abdul rahim     | CHECKED BY:<br>JANICE     | DISCIPLINE:<br>ARCH   |
| ORIGINATOR ACRONYM<br>BH YEW | PROJECT NO.<br>55714      |                       |
| DWG STATUS<br>CA             | BLOCK<br>-                | REVISION<br>A.02      |