



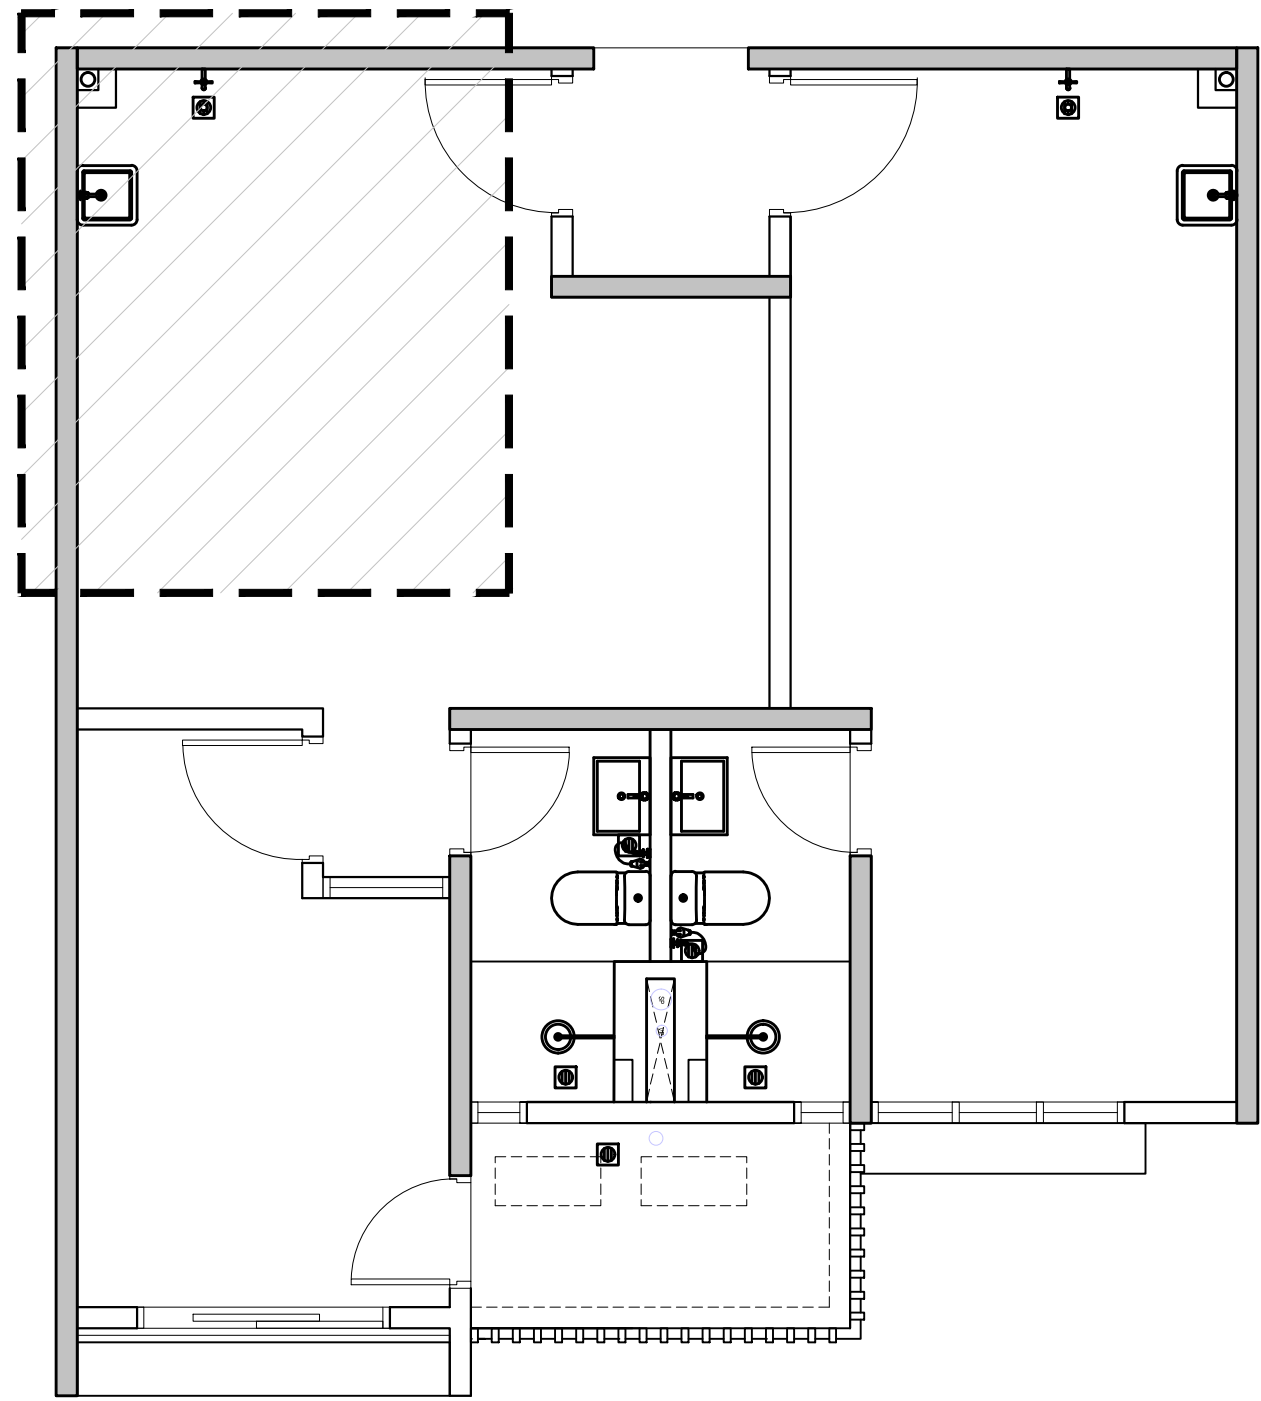

01 UNIT PLAN - TYPE C,C1,C2,C3,C4&C5
910-04 SCALE = NTS

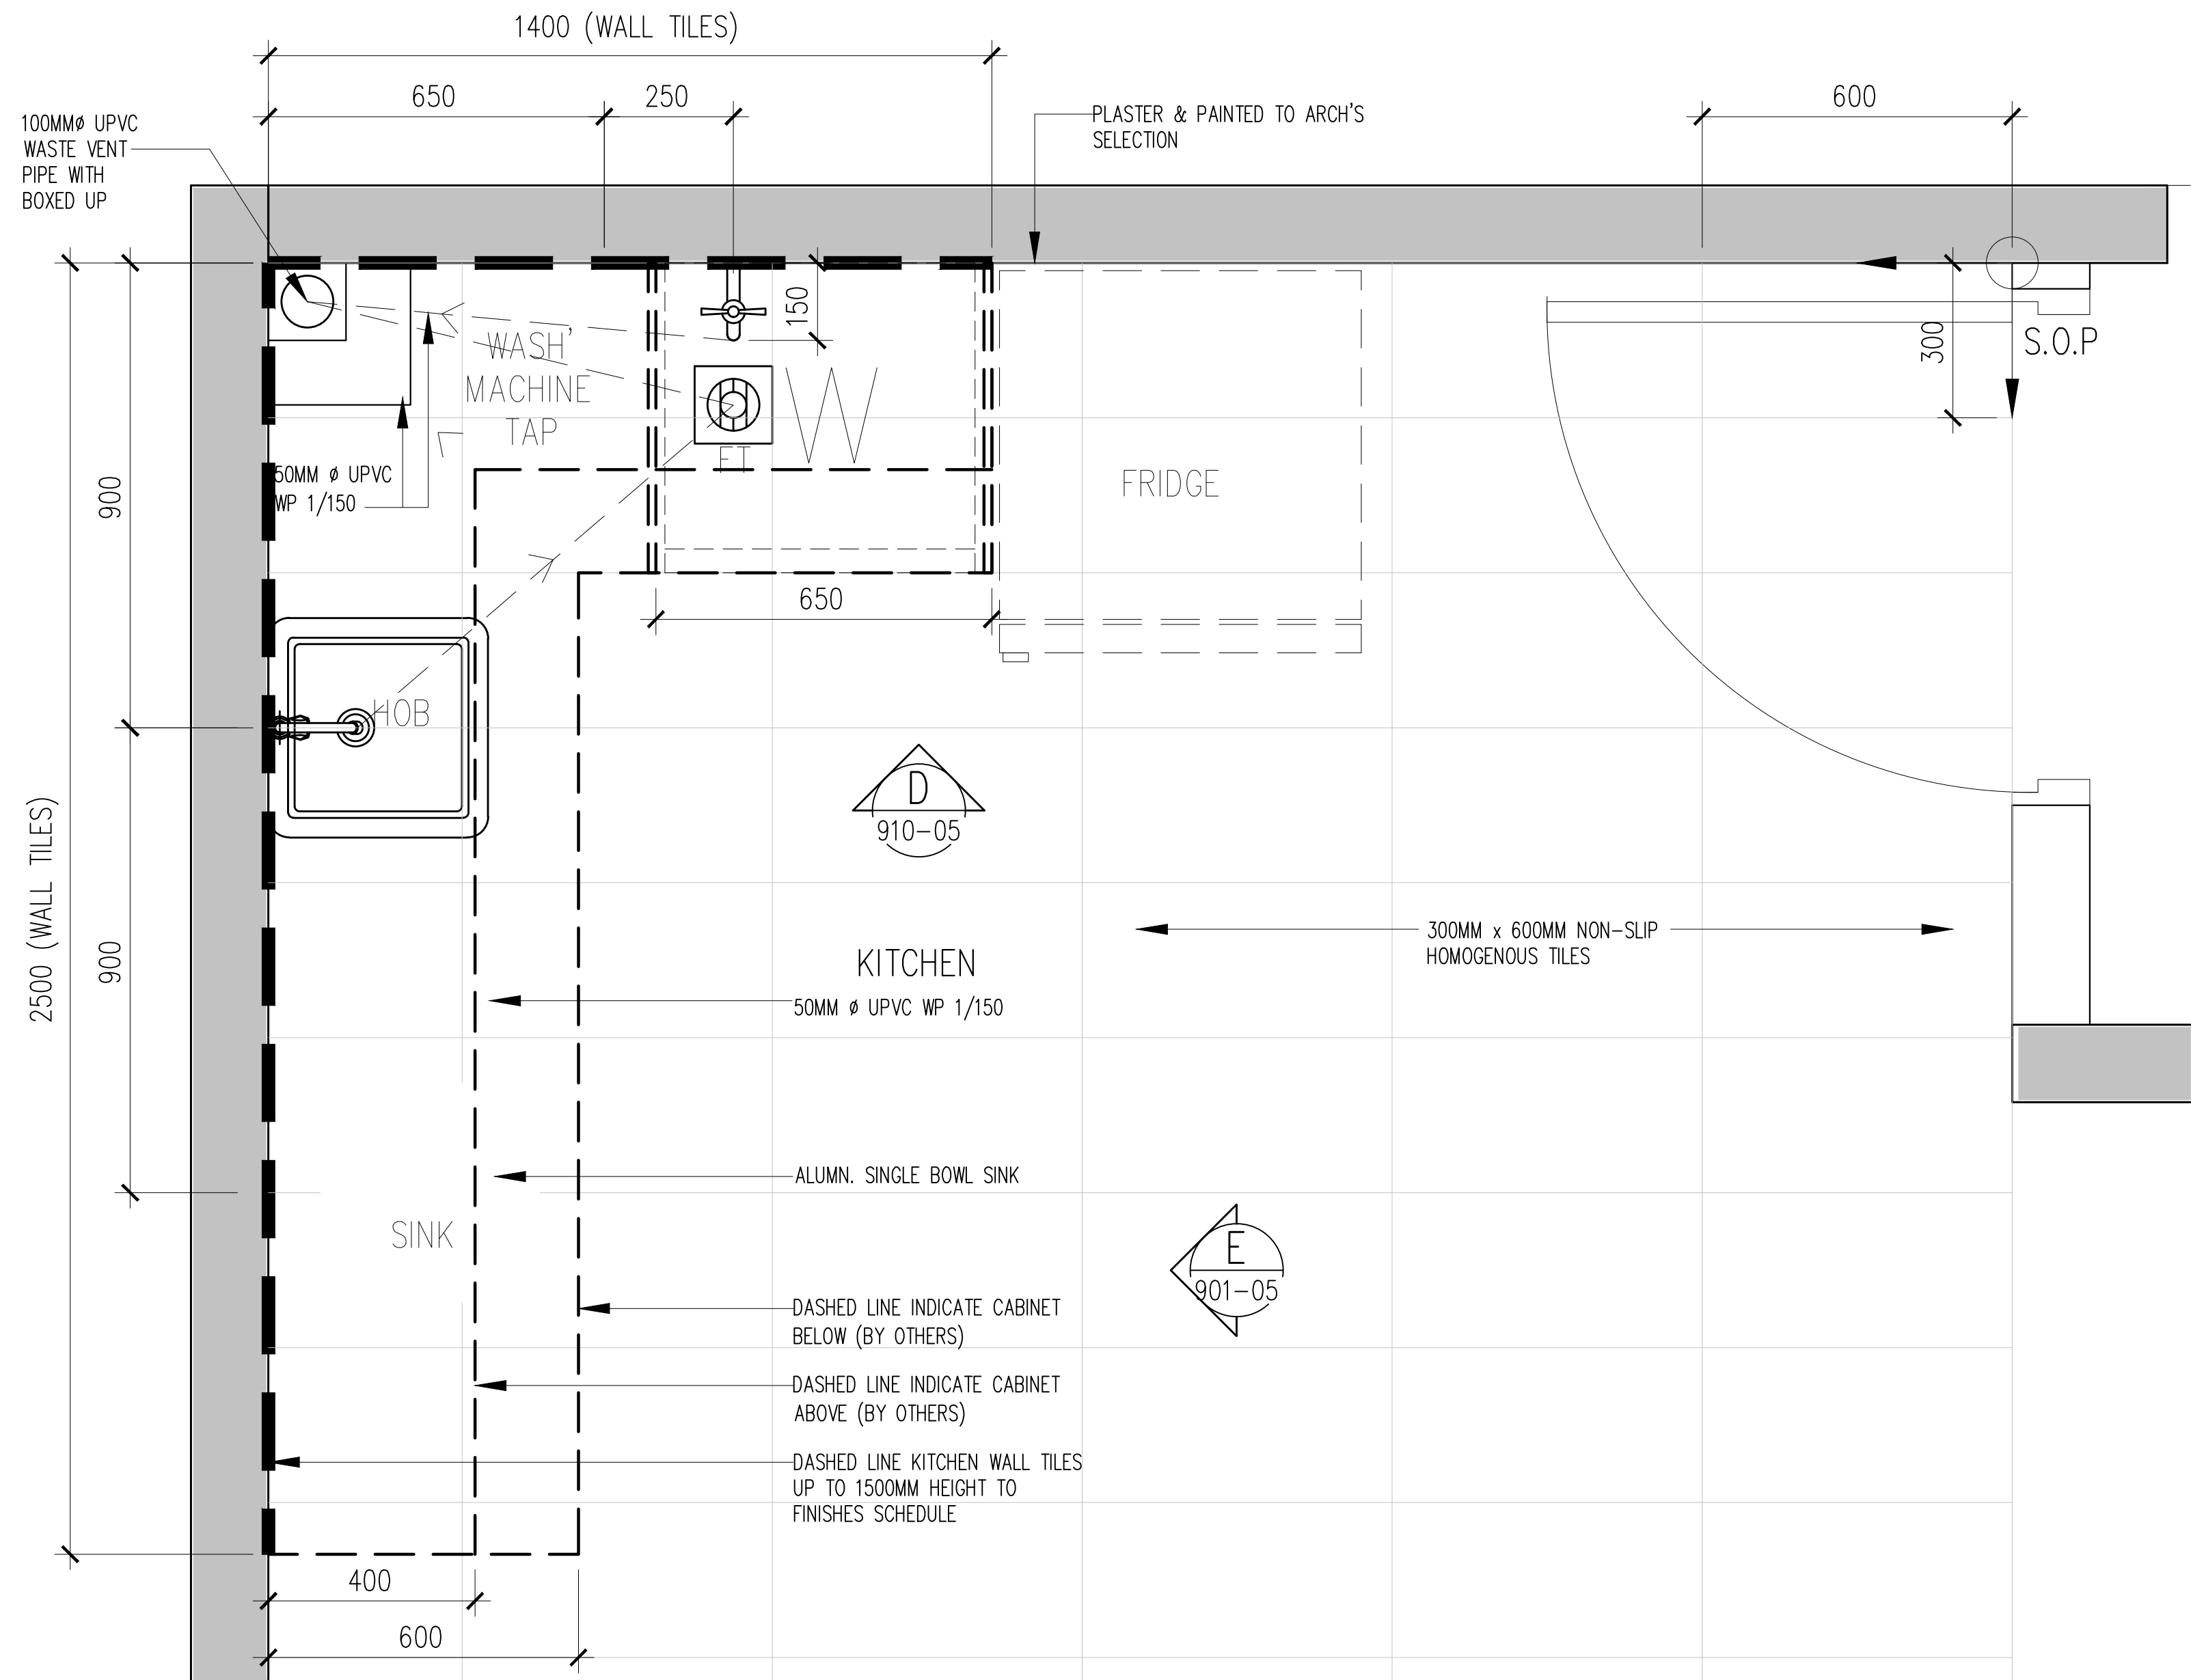


02 ENLARGED VIEW - TYPICAL UNIT TYPE C,C1,C2,C3,C4 & C5
910-04 SCALE = 1 : 10

NOTES ON SANITARY PLUMBING:
REFER TO ENGINEER'S
DRAWINGS FOR SANITARY
PLUMBING DETAILS & SIZES
PIPES SHOWN HERE ARE
INDICATIVE ONLY:

Hak Cipta Terpelihara. Tidak dibenarkan mencetak mana-mana bahagian ilustrasi dalam apa jua bentuk dan dengan apa cara pun samada secara elektronik, mencetak, mekanik, rakaman atau cara lain sebelum mendapat kebenaran bertulis dari BH YEW ARCHITECTS SDN. BHD.

REV.	DATE	DESCRIPTION	REMARK
	04/09/2018	UPDATING DRAWING	abdul rahim

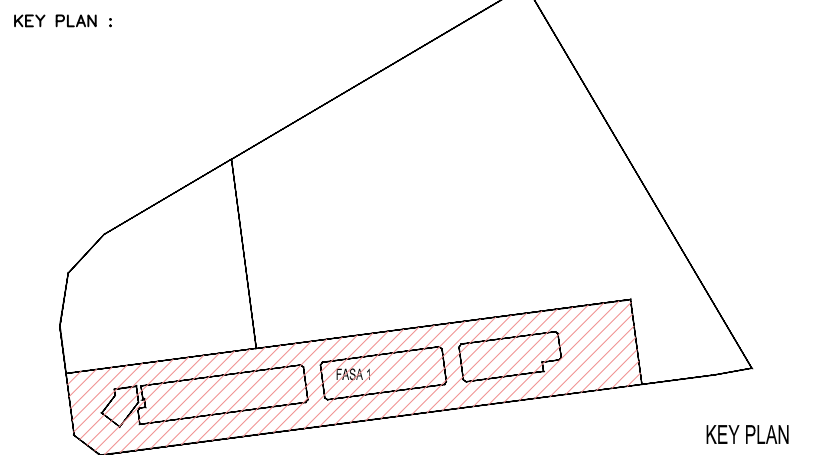

PROJECT TITLE :
CADANGAN MEMBINA PEMBANGUNAN BERCAMPUR DI ATAS LOT 21135,
PERSIARAN CASSIA BARAT 3, MUKIM 13, SEBERANG PERAI SELATAN,
PULAU PINANG YANG MENGANDUNGI:-

FASA 1
A. 2 BLOK PANGSAPURI PERKHIDMATAN 18 TINGKAT (612 UNIT)
B. KEDAI PEJABAT 3 TINGKAT (196 UNIT)
C. 5 TINGKAT TEMPAT LETAK KENDERAAN

UNTUK : TETUAN PARAMOUNT PROPERTY (PW) SDN. BHD

LAND OWNER & BUILDING OWNER :

NAME : MR. OOI HUN PENG
JAWATAN : KETUA PEGAWAI EKSEKUTIF
NO IC : 650619-02-5311
ALAMAT : PARAMOUNT PROPERTY (PW) SDN. BHD
WISMA PARAMOUNT, 1A (1ST FLOOR), LORONG BLM 1/1,
BANDAR LAGUNA MERBOK, 08000 SUNGAI PETANI, KEDAH
NO. TEL : 604 - 441 9191 FAX : 604 - 441 9090

KITCHEN SPECIALIST :

QS CONSULTANT :

M&E CONSULTANT :
PERUNDING P.L.A.
Consulting Mechanical & Electrical Engineers.
8-01, WISMA PANTAI, TEL. NO. : (604) 3337990
JALAN WISMA PANTAI, FAX NO. : (604) 3317337
12200 BUTTERWORTH, PENANG. E-MAIL : project@pla-group.com

C&S CONSULTANT :
PERUNDING KELANA
CIVIL & STRUCTURAL ENGINEERS
Level 12, Unit 12(0), Wisma Bloor Siew,
No.1, Penang Road, 10000 Penang.
Tel: 2622628, Fax: 2641618
(Company No. AS0232772-W)

DESIGN ARCHITECT :
ARCHITECTURE GROUP - STUDIO A
CPG CONSULTANTS PTE LTD
238B, THOMSON ROAD, #12-00 TOWER B
NOVENA SQUARE, SINGAPORE 307685
TEL : +65 6357 4468 FAX : +65 6357 4469

ARCHITECT :
BH YEW ARCHITECT (SP/Y61)
15TH FLOOR, BANGUNAN AMMETULIFE
NO.1, JALAN LUMUT, 50400 KUALA LUMPUR
TEL: (03) 4043-1346 FAX: (03) 4043-1349
EMAIL: ybhwa@nrasb.com.my



Ar. YEW BU HWA
ARKITEK
No.Pendaftaran LAM: A/Y61

Saya mengesahkan bahawa pelan-pelan yang diantar adalah mengikut Undang-Undang Kecil Bangunan Seragam 1986 dan Undang-Undang Kecil Bangunan Seragam (girdaan) 2007 [UKBS2007] dan pindaan-pindaan serta garis panduan-garis panduan dan pelat-pelat Meja Pendaftaran Seberang Perai. Saya mengesahkan bahawa kerja-kerja pembinaan akan dijalankan dibawah pengawasan saya. Saya mengesahkan dan menguku bahawa pelan-pelan bangunan adalah setaraf dengan pelan kebenaran merancang yang dikeluarkan dan akan mematuhi ukuran serta syarat-syarat jabatan berkaitan.

CONSTRUCTION DRAWING

NOVEMBER 2017

LUKISAN :

-ENLARGED VIEW TYPICAL UNIT TYPE C
-SECTION VIEW 'D'
-SECTION VIEW 'E'

SCALE: AS SHOWN	CAD NO: 557_CA-910-04	DATE: NOV 2017
DRAWN BY: -	CHECKED BY: JANICE	
ORIGINATOR ACRONYM BH YEW	PROJECT NO. 55714	DISCIPLINE ARCH
DWG STATUS CA	BLOCK -	DWG NO. 910
		DWG NO. 04
		REVISION A