
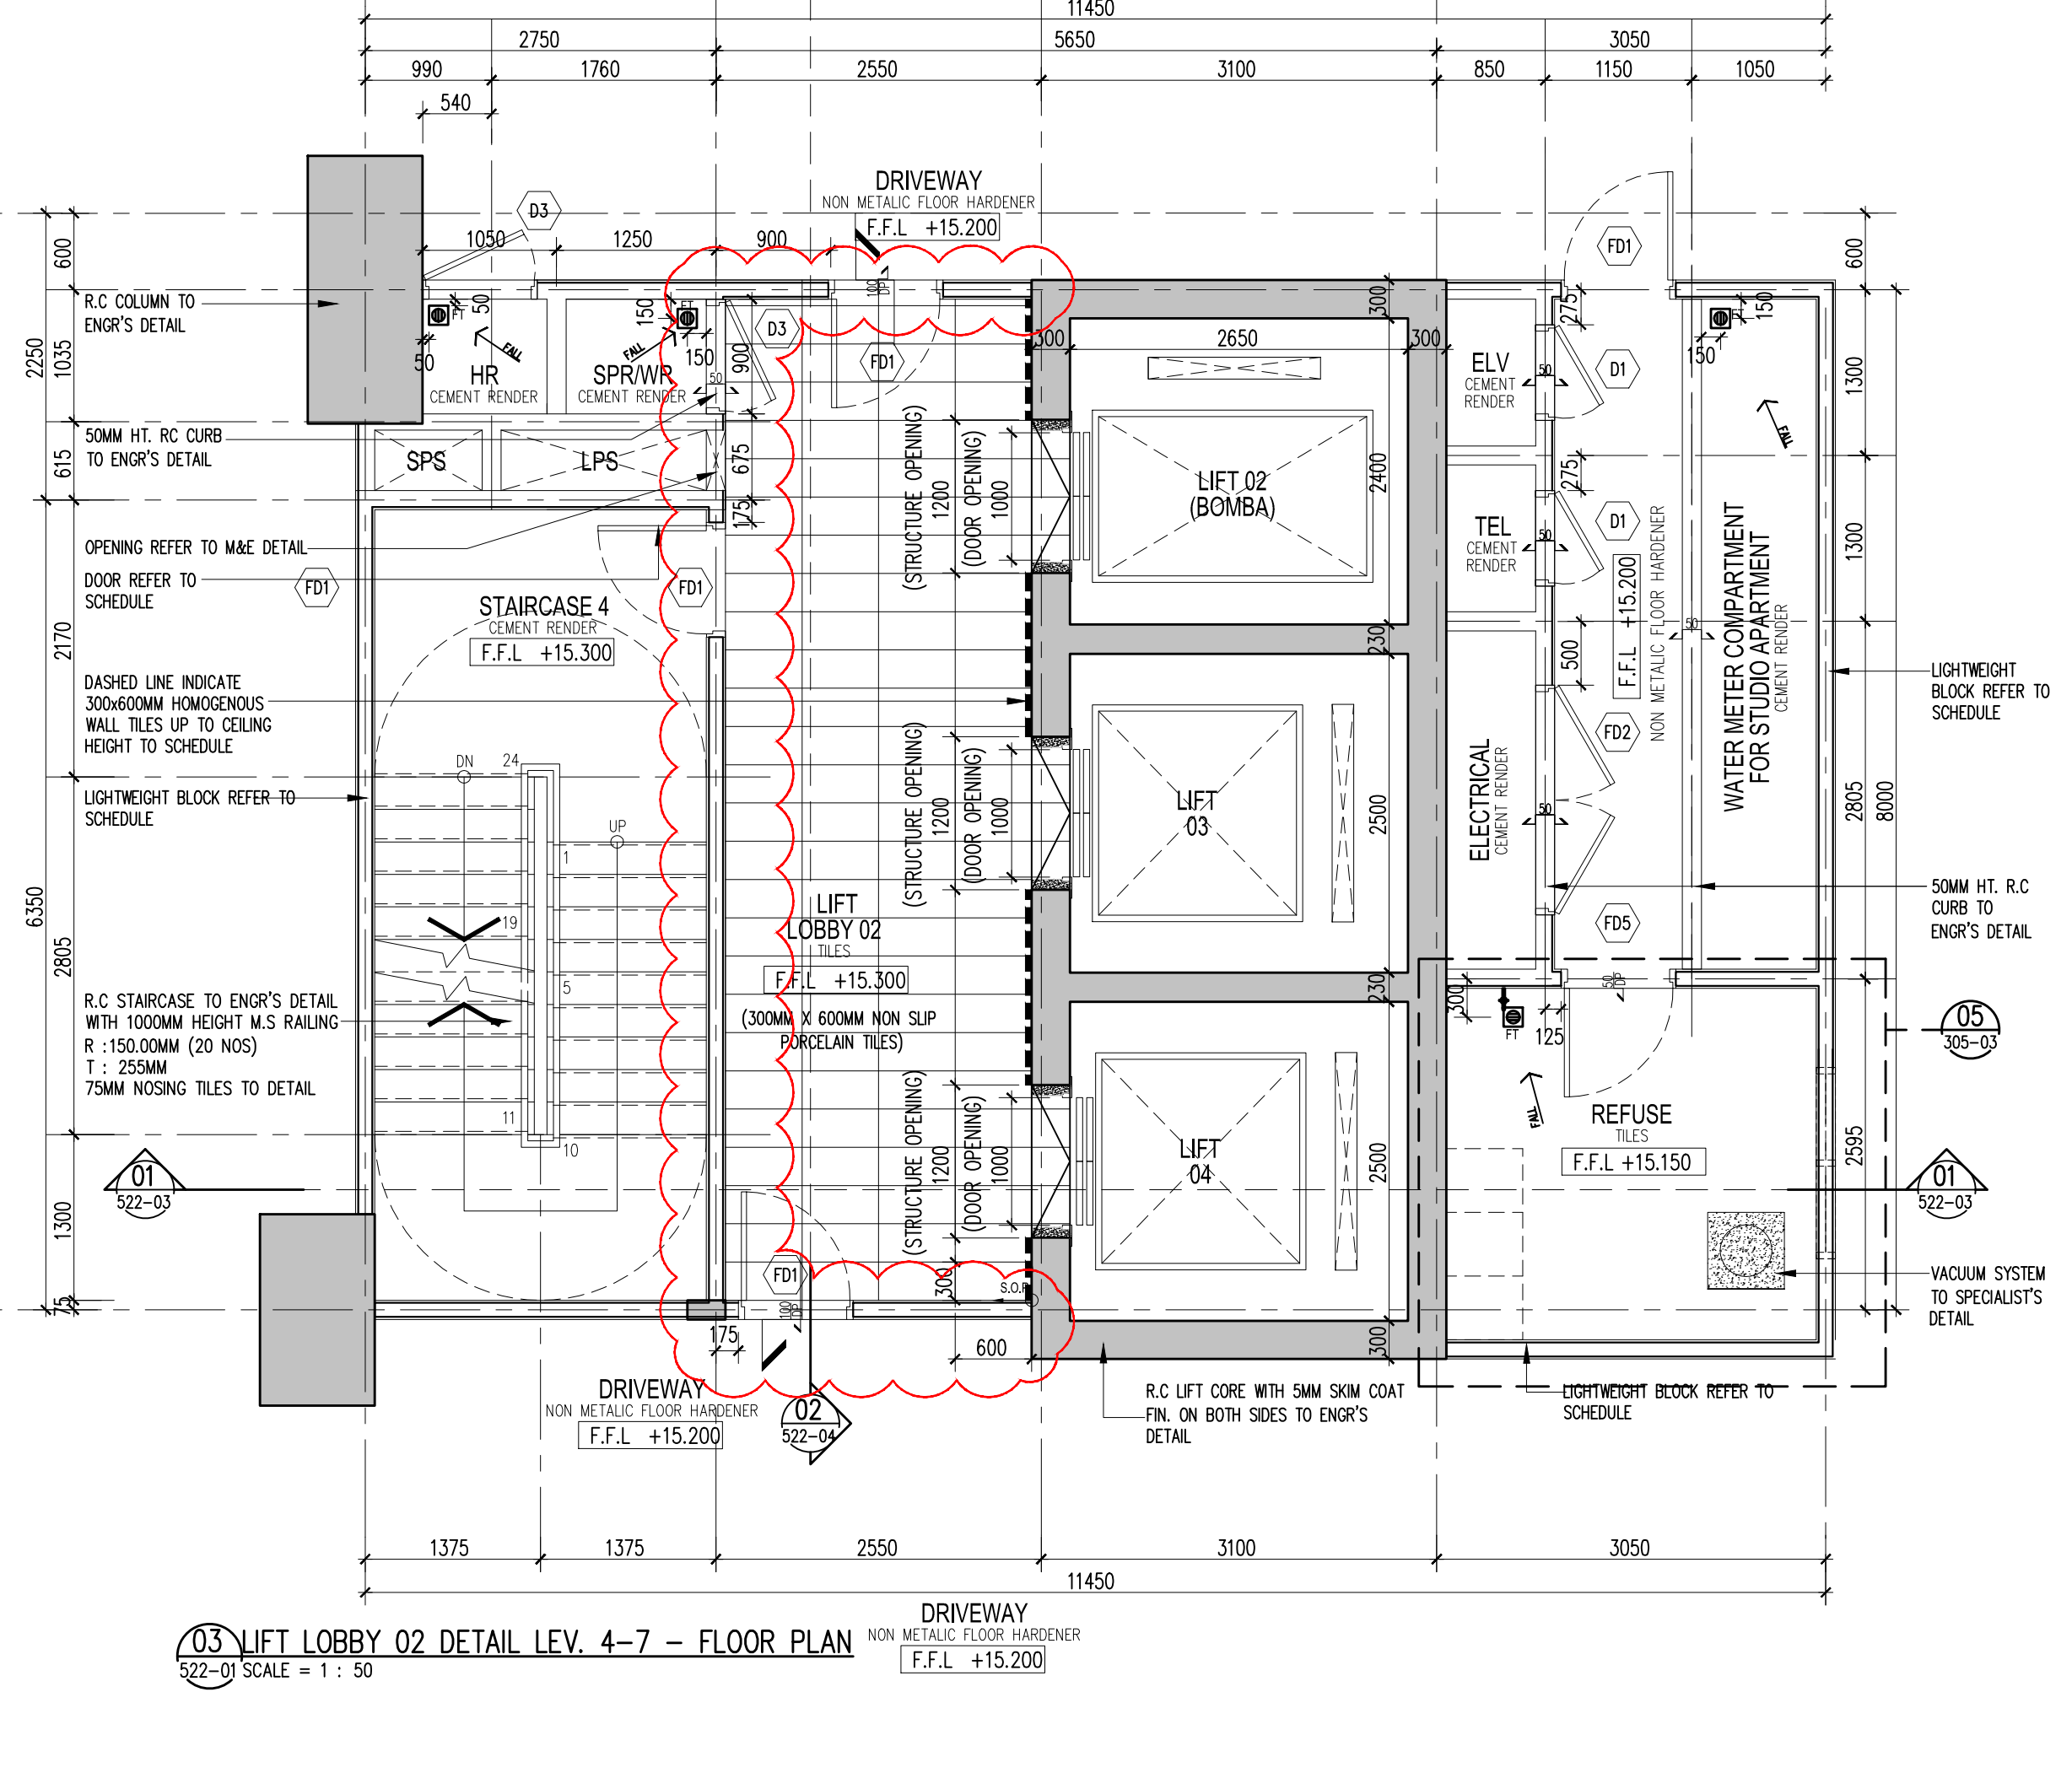
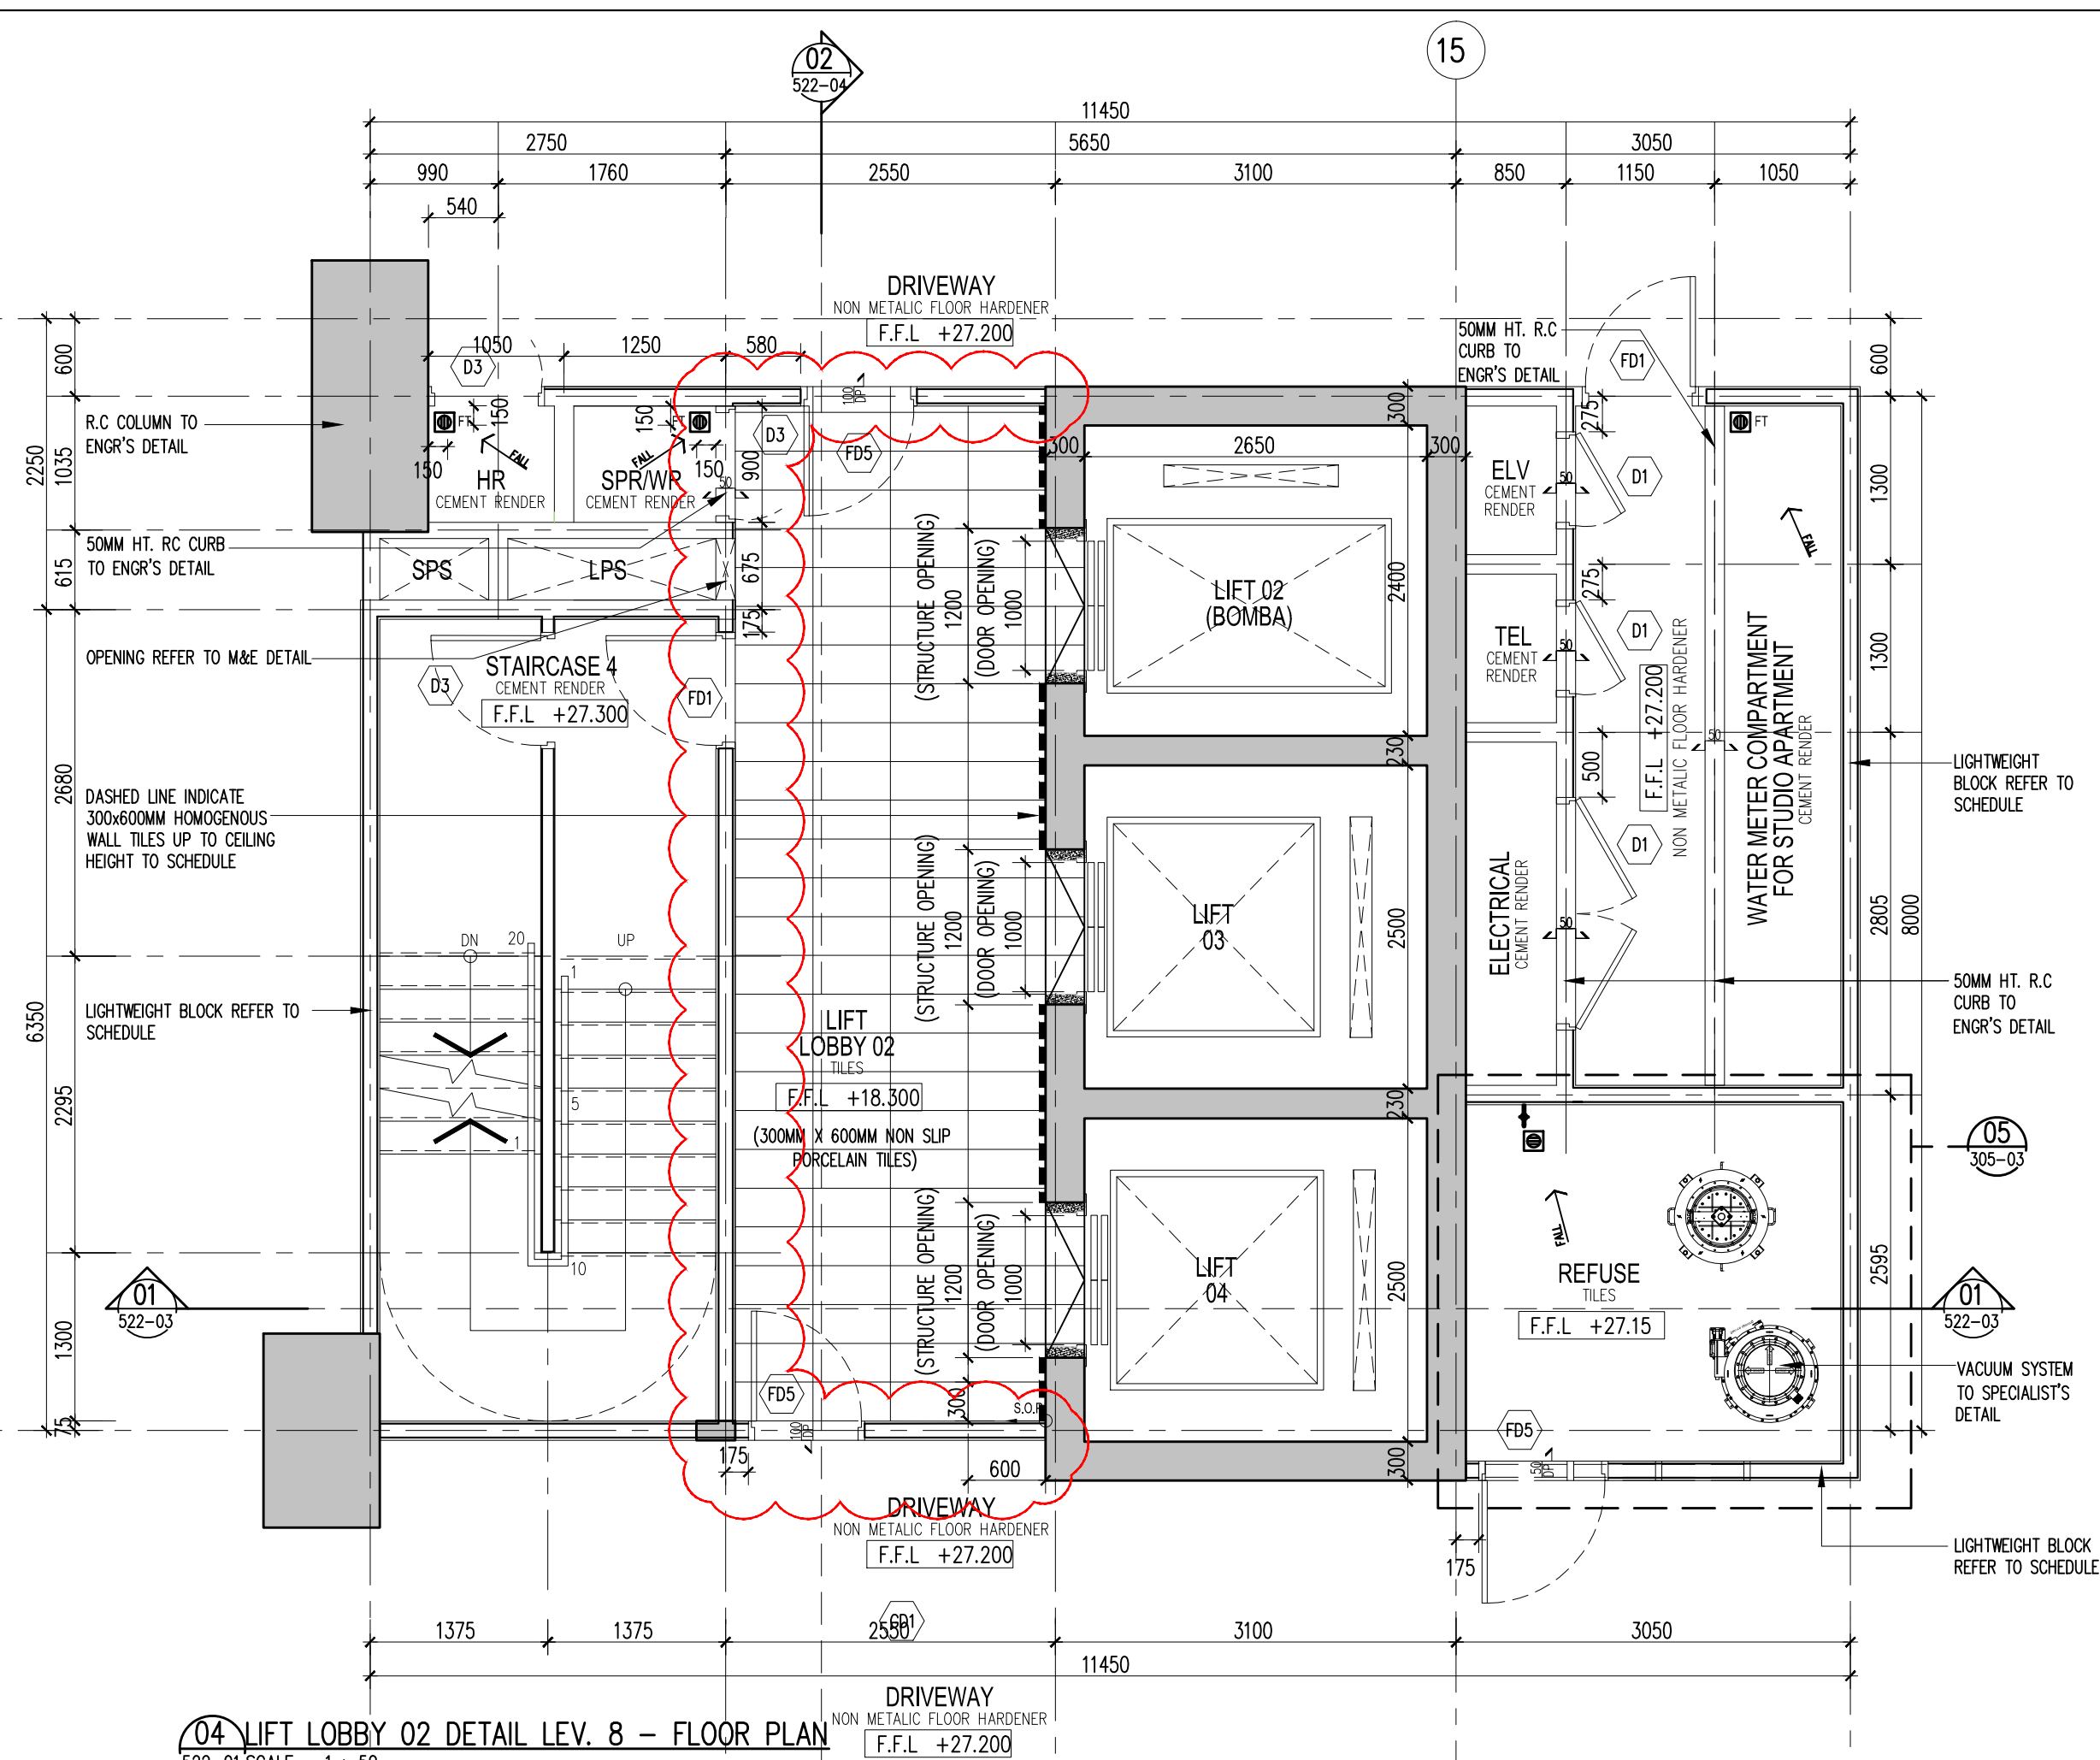
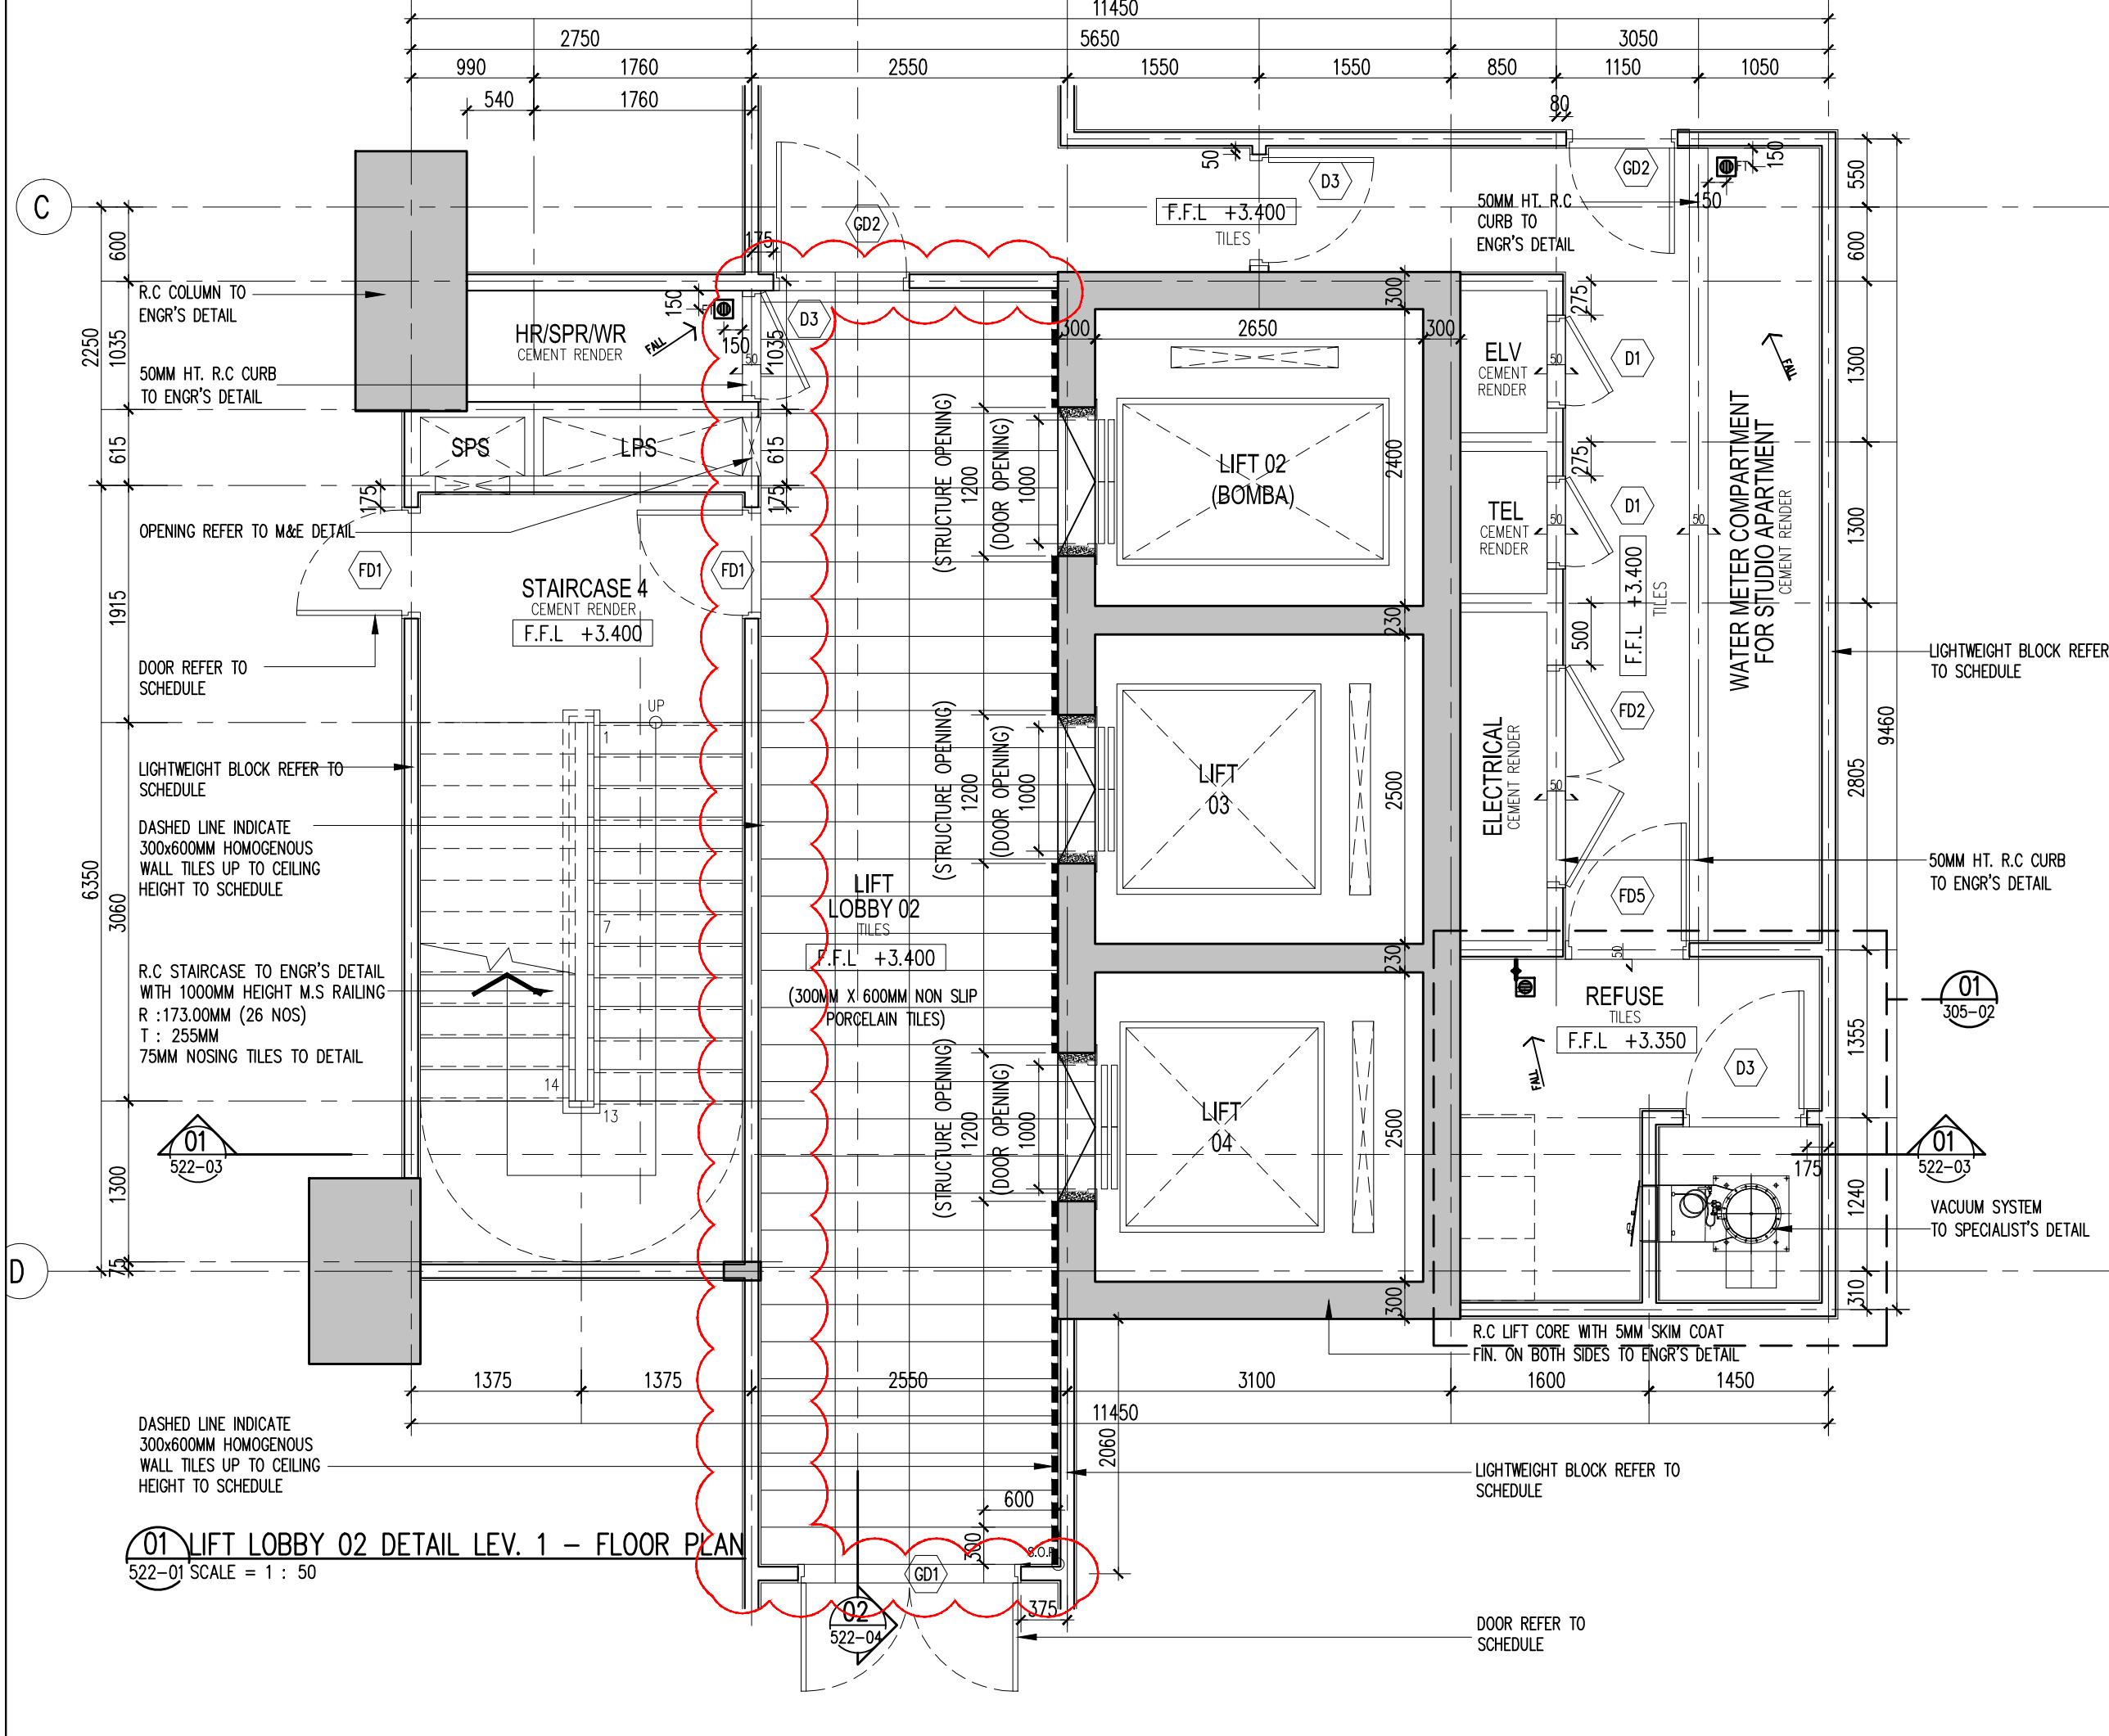


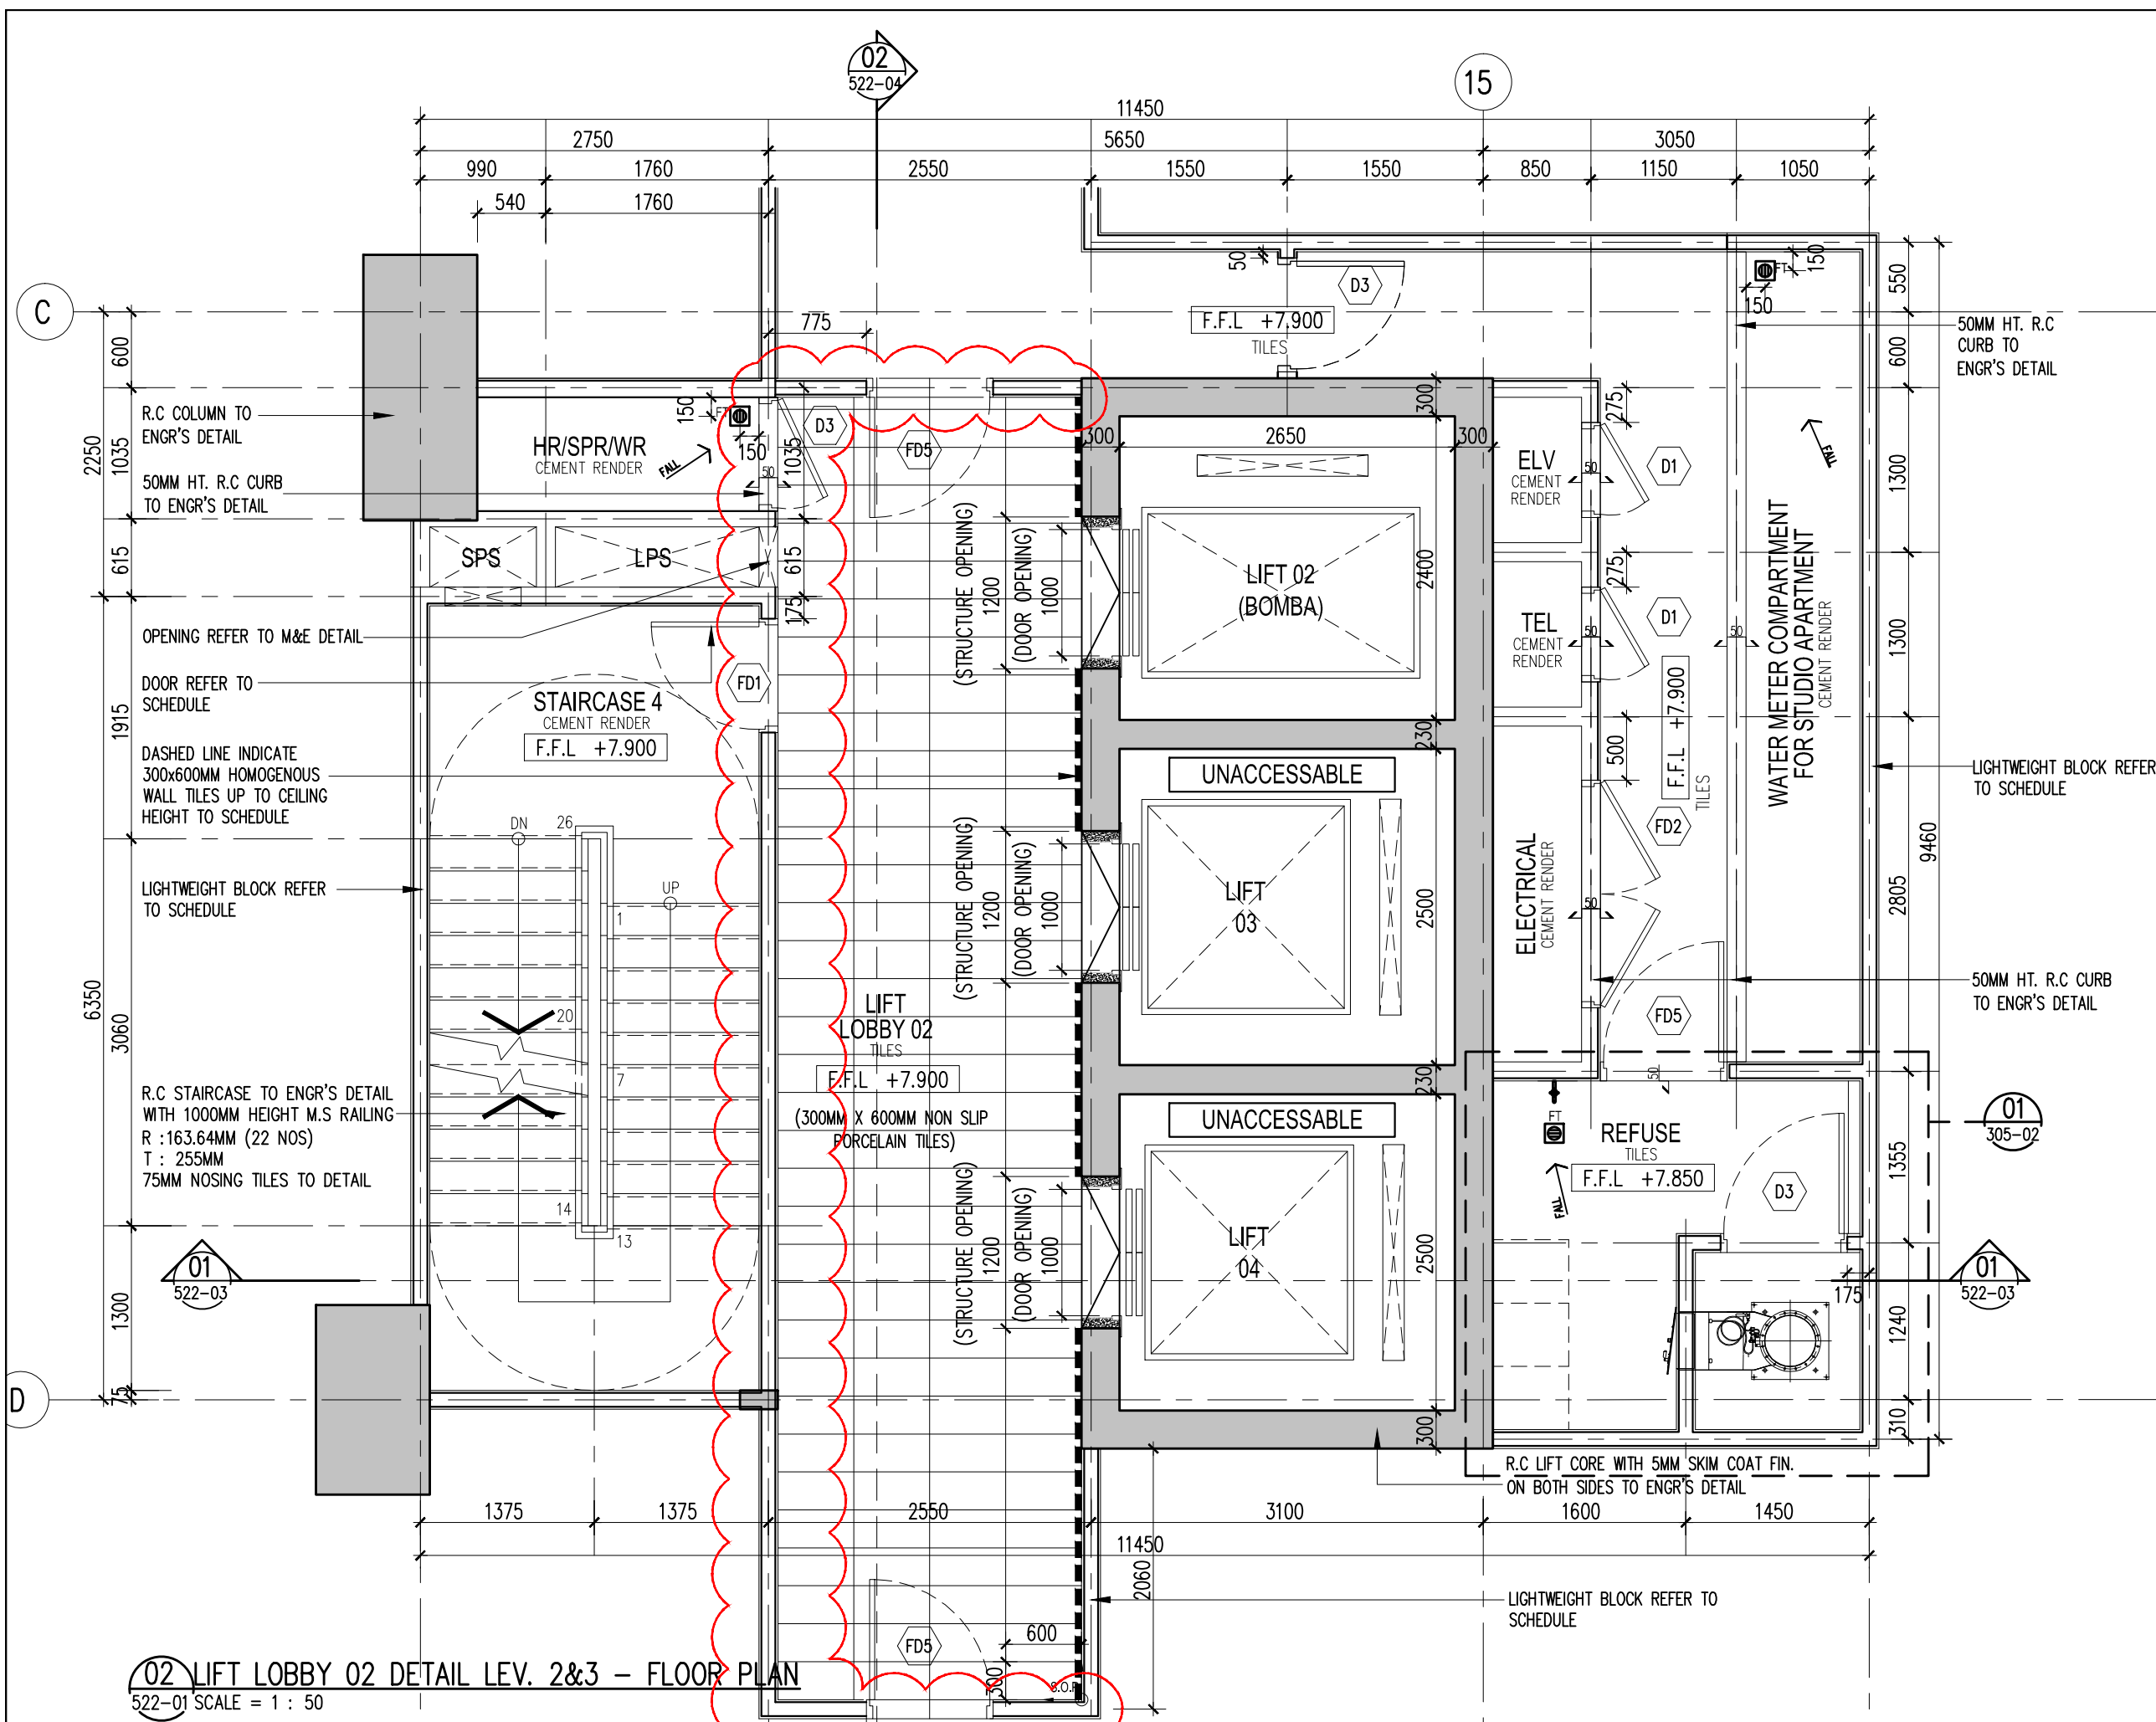

| Hak Cipta Terpelihara. Tidak dibenarkan mencetak mana-mana bahagian ilustrasi dalam apa jua bentuk dan dengan apa cara pun samada secara elektronik, mencetak, mekanik, rakaman atau cara lain sebelum mendapat kebenaran bertulis dari BH YEW ARCHITECTS SDN. BHD. |            |                                                                                       |        |
|---|------------|---------------------------------------------------------------------------------------|--------|
| REV.   | DATE       | DESCRIPTION                                                                           | REMARK |
| A.01   | 28/11/2017 | REVISED DETAIL ( CLOUDED )                                                            |        |
| A.02   | 28/02/2018 | UPDATED DRAWING                                                                       |        |
|   | 19/07/2017 | CLOUDED ( REMOVE WALL TILES - 1 SIDE WALL TILES AT LIFT LANDING AREA LEV. 1-LEV. 26 ) |        |
| KEY PLAN :   |            |                                                                                       |        |
| PROJECT TITLE :   |            |                                                                                       |        |
| CADANGAN MEMBINA PEMBANGUNAN BERCAMPUR DI ATAS LOT 21135, PERSIARAN CASSIA BARAT 3, MUKIM 13, SEBERANG PERAI SELATAN, PULAU PINANG YANG MENGANDUNGI:-   |            |                                                                                       |        |
| FASA 1   |            |                                                                                       |        |
| A. 2 BLOK PANGSAPURI PERKHIDMATAN 18 TINGKAT (612 UNIT)   |            |                                                                                       |        |
| B. KEDAI PEJABAT 3 TINGKAT (196 UNIT)   |            |                                                                                       |        |
| C. 5 TINGKAT TEMPAT LETAK KENDERAAN   |            |                                                                                       |        |
| UNTUK : TETUAN PARAMOUNT PROPERTY (PW) SDN. BHD   |            |                                                                                       |        |
| LAND OWNER & BUILDING OWNER :   |            |                                                                                       |        |
| NAMA : MR. OOI HUN PENG   |            |                                                                                       |        |
| JAWATAN : KETUA PECAKAWAI EKSEKUTIF   |            |                                                                                       |        |
| NO IC : 650619-02-5311   |            |                                                                                       |        |
| ALAMAT : PARAMOUNT PROPERTY (PW) SDN. BHD   |            |                                                                                       |        |
| WISMA PARAMOUNT, 1A (1ST FLOOR), LORONG BLM 1/1, BANDAR LAGUNA MERBOK, 08000 SUNGAI PETANI, KEDAH   |            |                                                                                       |        |
| NO. TEL : 604 - 441 9191 FAX : 604 - 441 9090   |            |                                                                                       |        |
| KITCHEN SPECIALIST :   |            |                                                                                       |        |
| QS CONSULTANT :   |            |                                                                                       |        |
| M&E CONSULTANT :   |            |                                                                                       |        |
| PERUNDING P.L.A. Consulting Mechanical & Electrical Engineers.   |            |                                                                                       |        |
| 8-01, WISMA PANTAI, TEL. NO. : (604) 3337990   |            |                                                                                       |        |
| JALAN WISMA PANTAI, NO. 1, PENANG ROAD, 10000 PENANG.   |            |                                                                                       |        |
| 12200 BUTTERWORTH, PENANG. E-MAIL : project@pla-group.com   |            |                                                                                       |        |
| C&S CONSULTANT :   |            |                                                                                       |        |
| PERUNDING KELANA CIVIL & STRUCTURAL ENGINEERS   |            |                                                                                       |        |
| Level 12, Unit 12(D), Wisma Boon Siew, No.1, Penang Road, 10000 Penang.   |            |                                                                                       |        |
| Tel: 2622628, Fax: 2641618 (Company No. AS023772-W)   |            |                                                                                       |        |
| DESIGN ARCHITECT :   |            |                                                                                       |        |
| ARCHITECTURE GROUP - STUDIO A CPG CONSULTANTS PTE LTD   |            |                                                                                       |        |
| 2388, THOMSON ROAD, #12-00 TOWER B NOVENA SQUARE, SINGAPORE 307695   |            |                                                                                       |        |
| TEL : +65 6357 4468 FAX : +65 6357 4469   |            |                                                                                       |        |
| ARCHITECT :   |            |                                                                                       |        |
| BH YEW ARCHITECT (SP/Y61)   |            |                                                                                       |        |
| 15TH FLOOR, BANGUNAN AMMETUFE NO.1, JALAN LUMUT, 50400 KUALA LUMPUR   |            |                                                                                       |        |
| TEL (03) 4043-1346 FAX: (03) 4043-1349   |            |                                                                                       |        |
| EMAIL: yhw@nrsb.com.my   |            |                                                                                       |        |
| CONSTRUCTION DRAWING   |            |                                                                                       |        |
| JULY 2018   |            |                                                                                       |        |
| LUKSAN :   |            |                                                                                       |        |
| LIFT (2,3,4) LOBBY 02 DETAILS -FLOOR PLAN LEVEL 1-8   |            |                                                                                       |        |
| SCALE:   |            |                                                                                       |        |
| AS SHOWN   |            |                                                                                       |        |
| DRAWN BY:   |            |                                                                                       |        |
| abdul rahim   |            |                                                                                       |        |
| ORIGINATOR ACRONYM   |            |                                                                                       |        |
| BH YEW   |            |                                                                                       |        |
| DWG STATUS   |            |                                                                                       |        |
| CA   |            |                                                                                       |        |
| CAD NO:   |            |                                                                                       |        |
| 557_CA-522-01   |            |                                                                                       |        |
| CHECKED BY:   |            |                                                                                       |        |
| JANICE   |            |                                                                                       |        |
| DATE:   |            |                                                                                       |        |
| JULY 2018   |            |                                                                                       |        |
| PROJECT NO.   |            |                                                                                       |        |
| 55714   |            |                                                                                       |        |
| DISCIPLINE   |            |                                                                                       |        |
| ARCH   |            |                                                                                       |        |
| DWG NO.   |            |                                                                                       |        |
| 522   |            |                                                                                       |        |
| REVISION   |            |                                                                                       |        |
| A.02   |            |                                                                                       |        |