




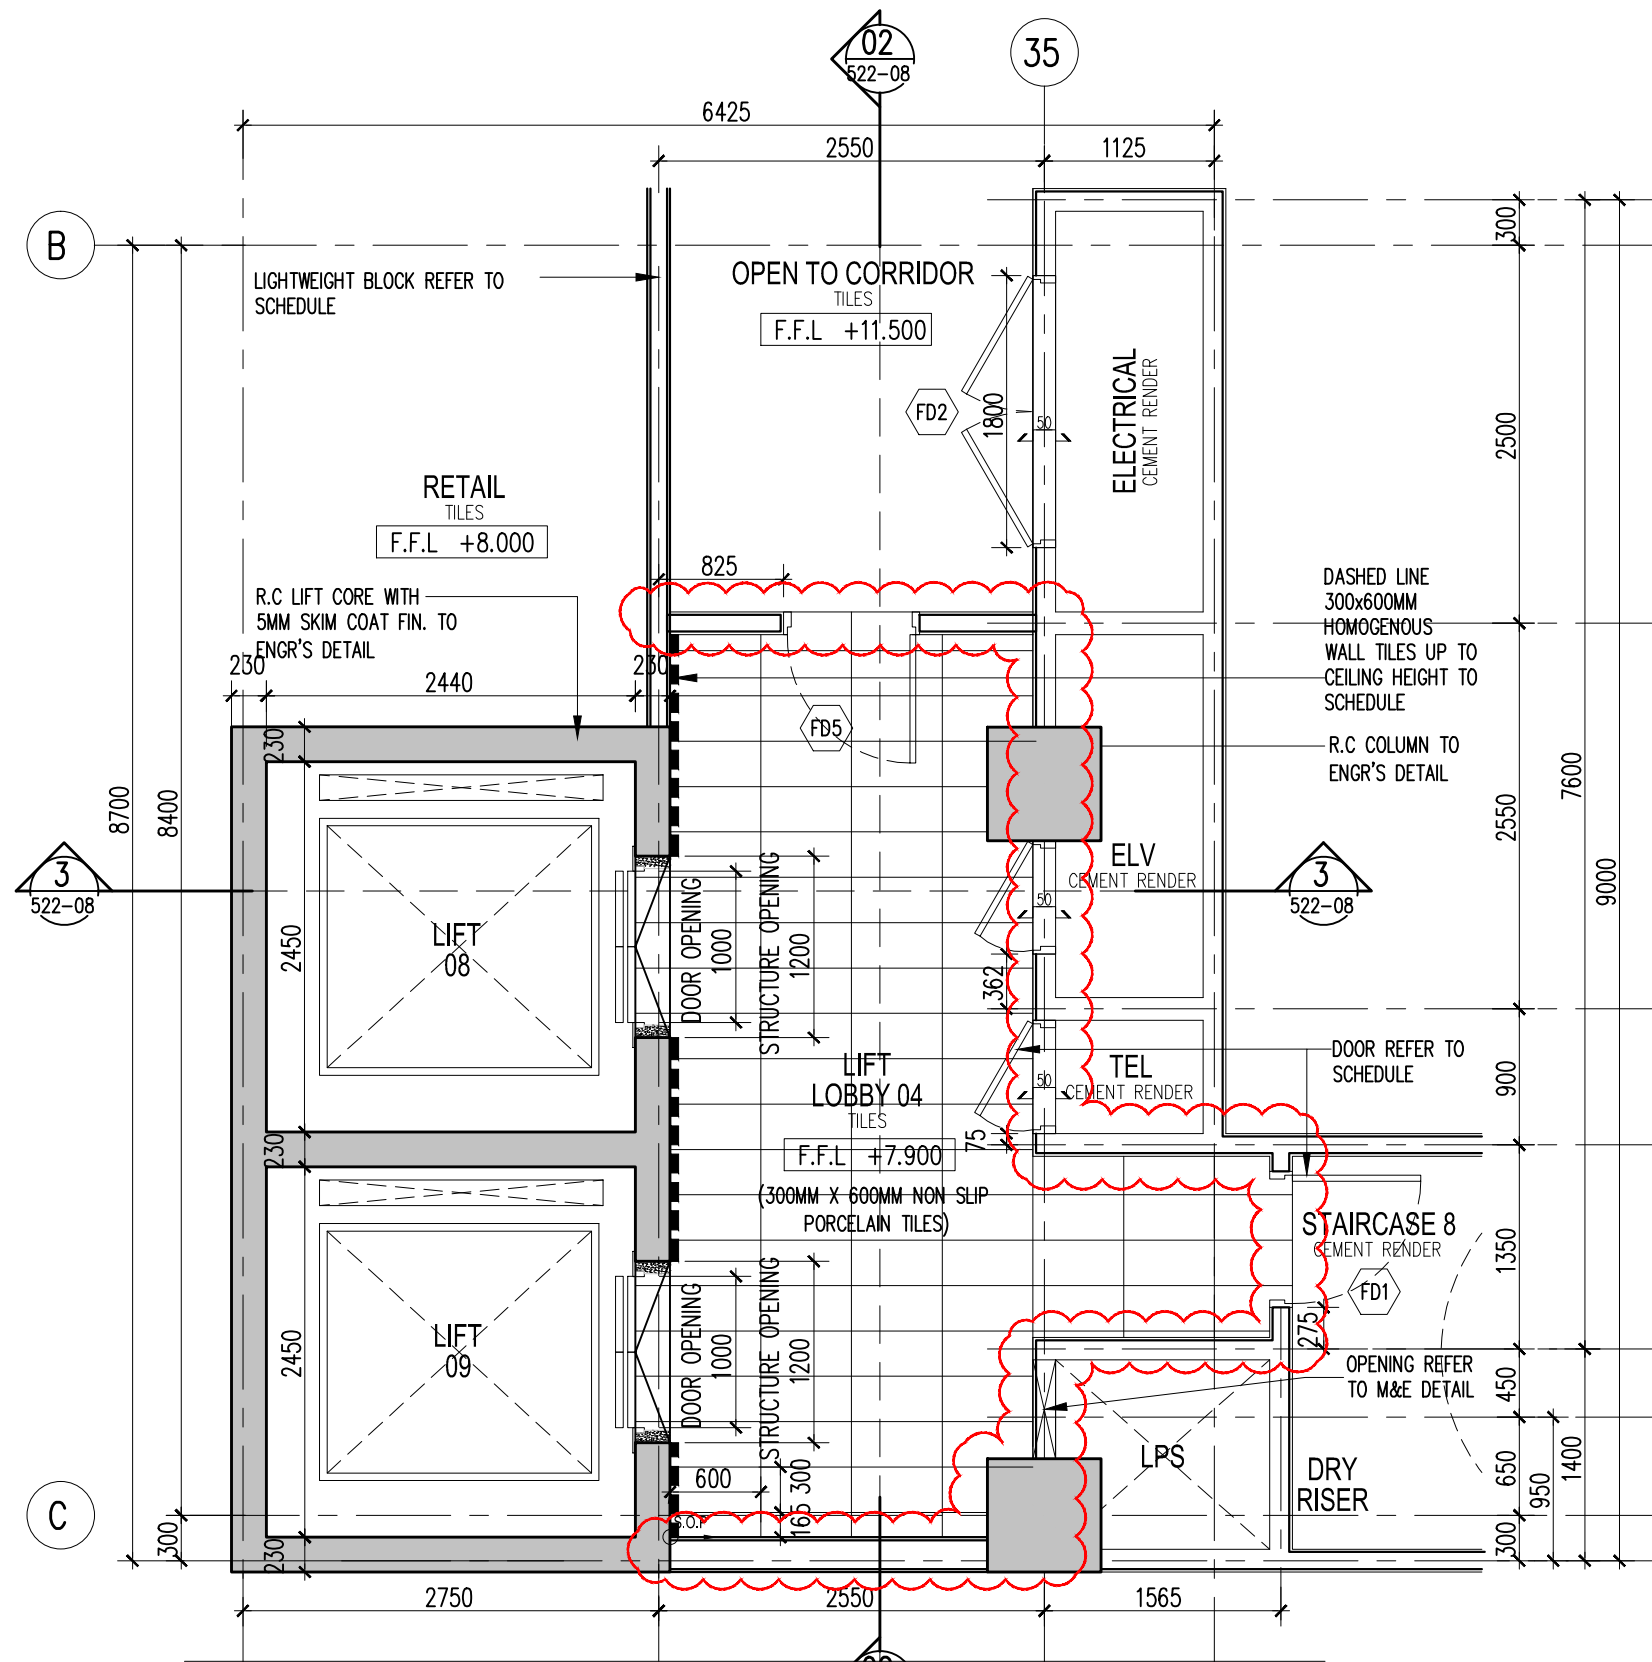


02 LIFT LOBBY 04 DETAIL LEV. 2 - FLOOR PLAN  
522-07 SCALE = 1 : 50

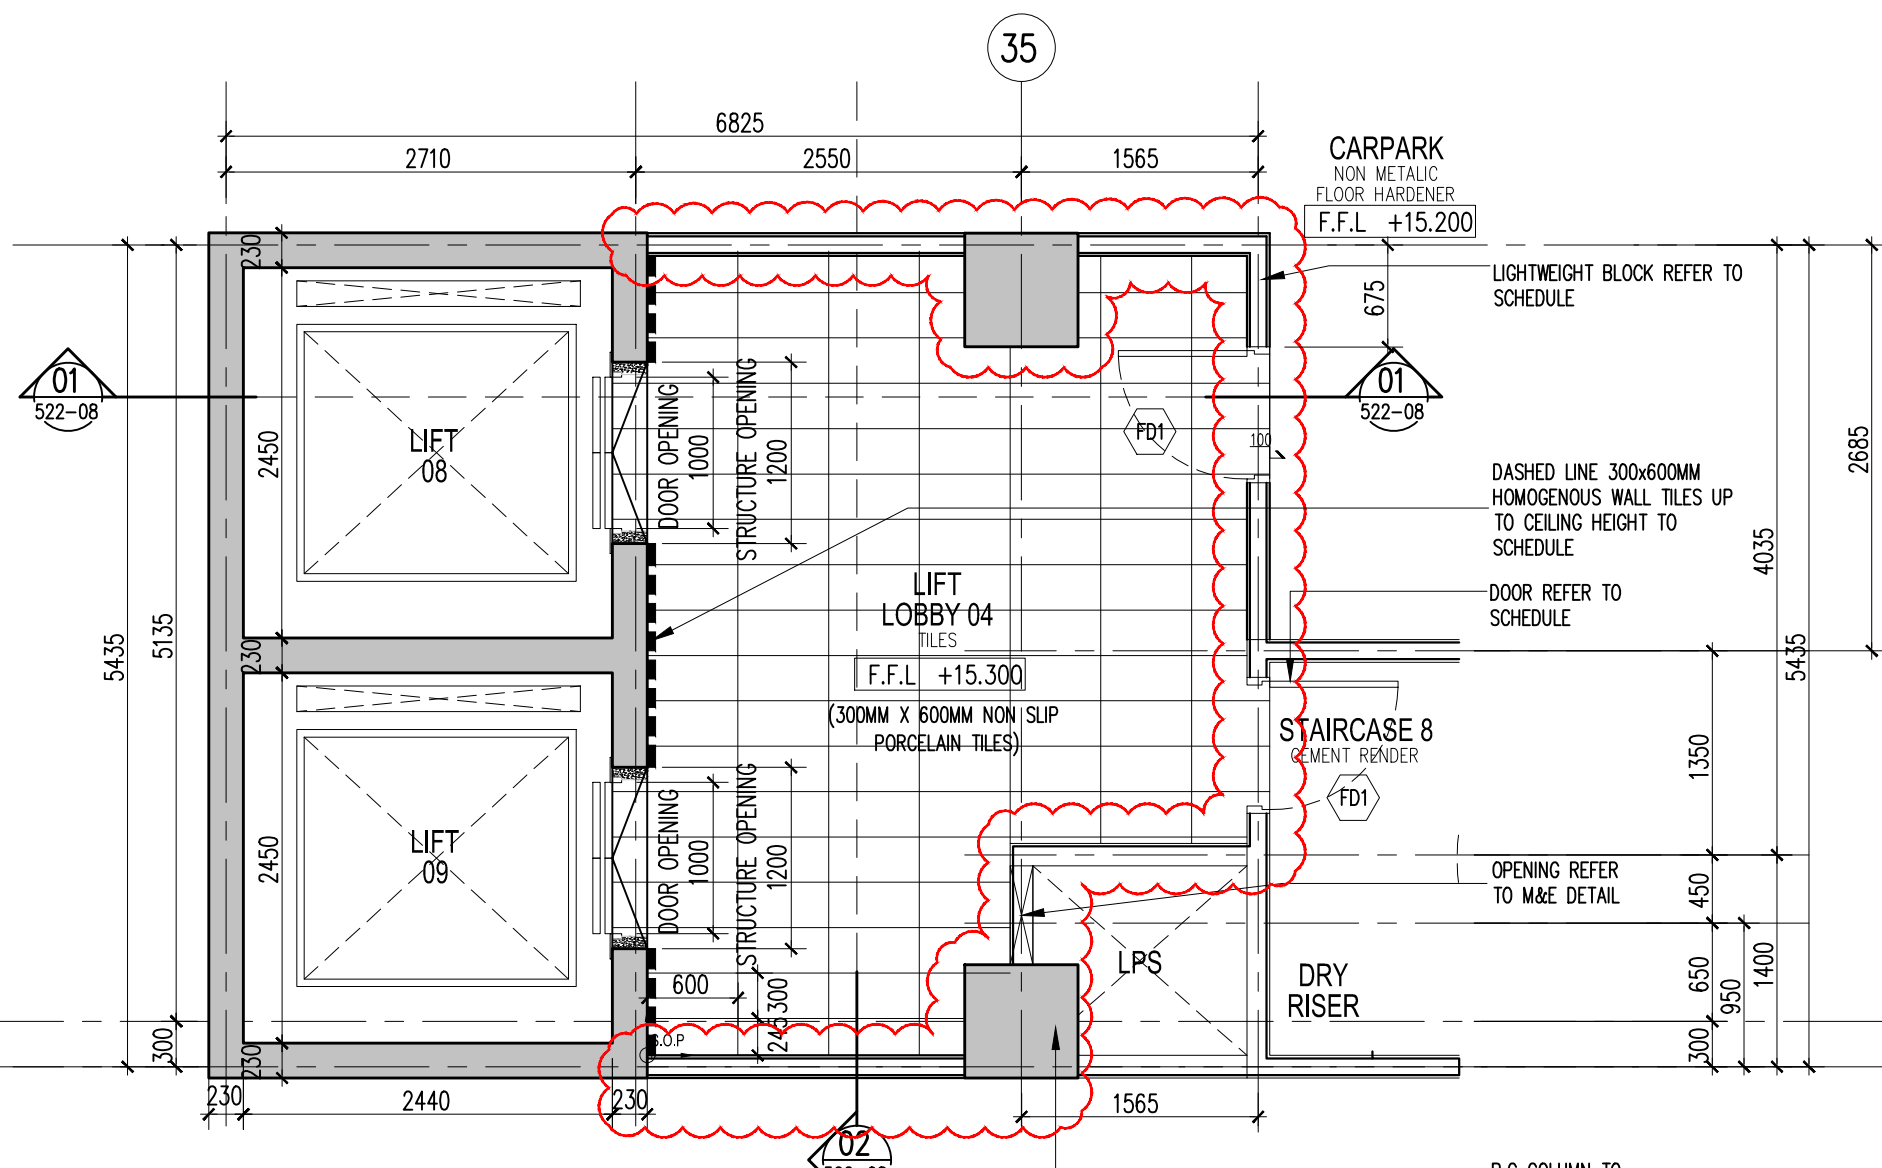


04 LIFT LOBBY 04 DETAIL LEV. 4 - FLOOR PLAN  
522-07 SCALE = 1 : 50

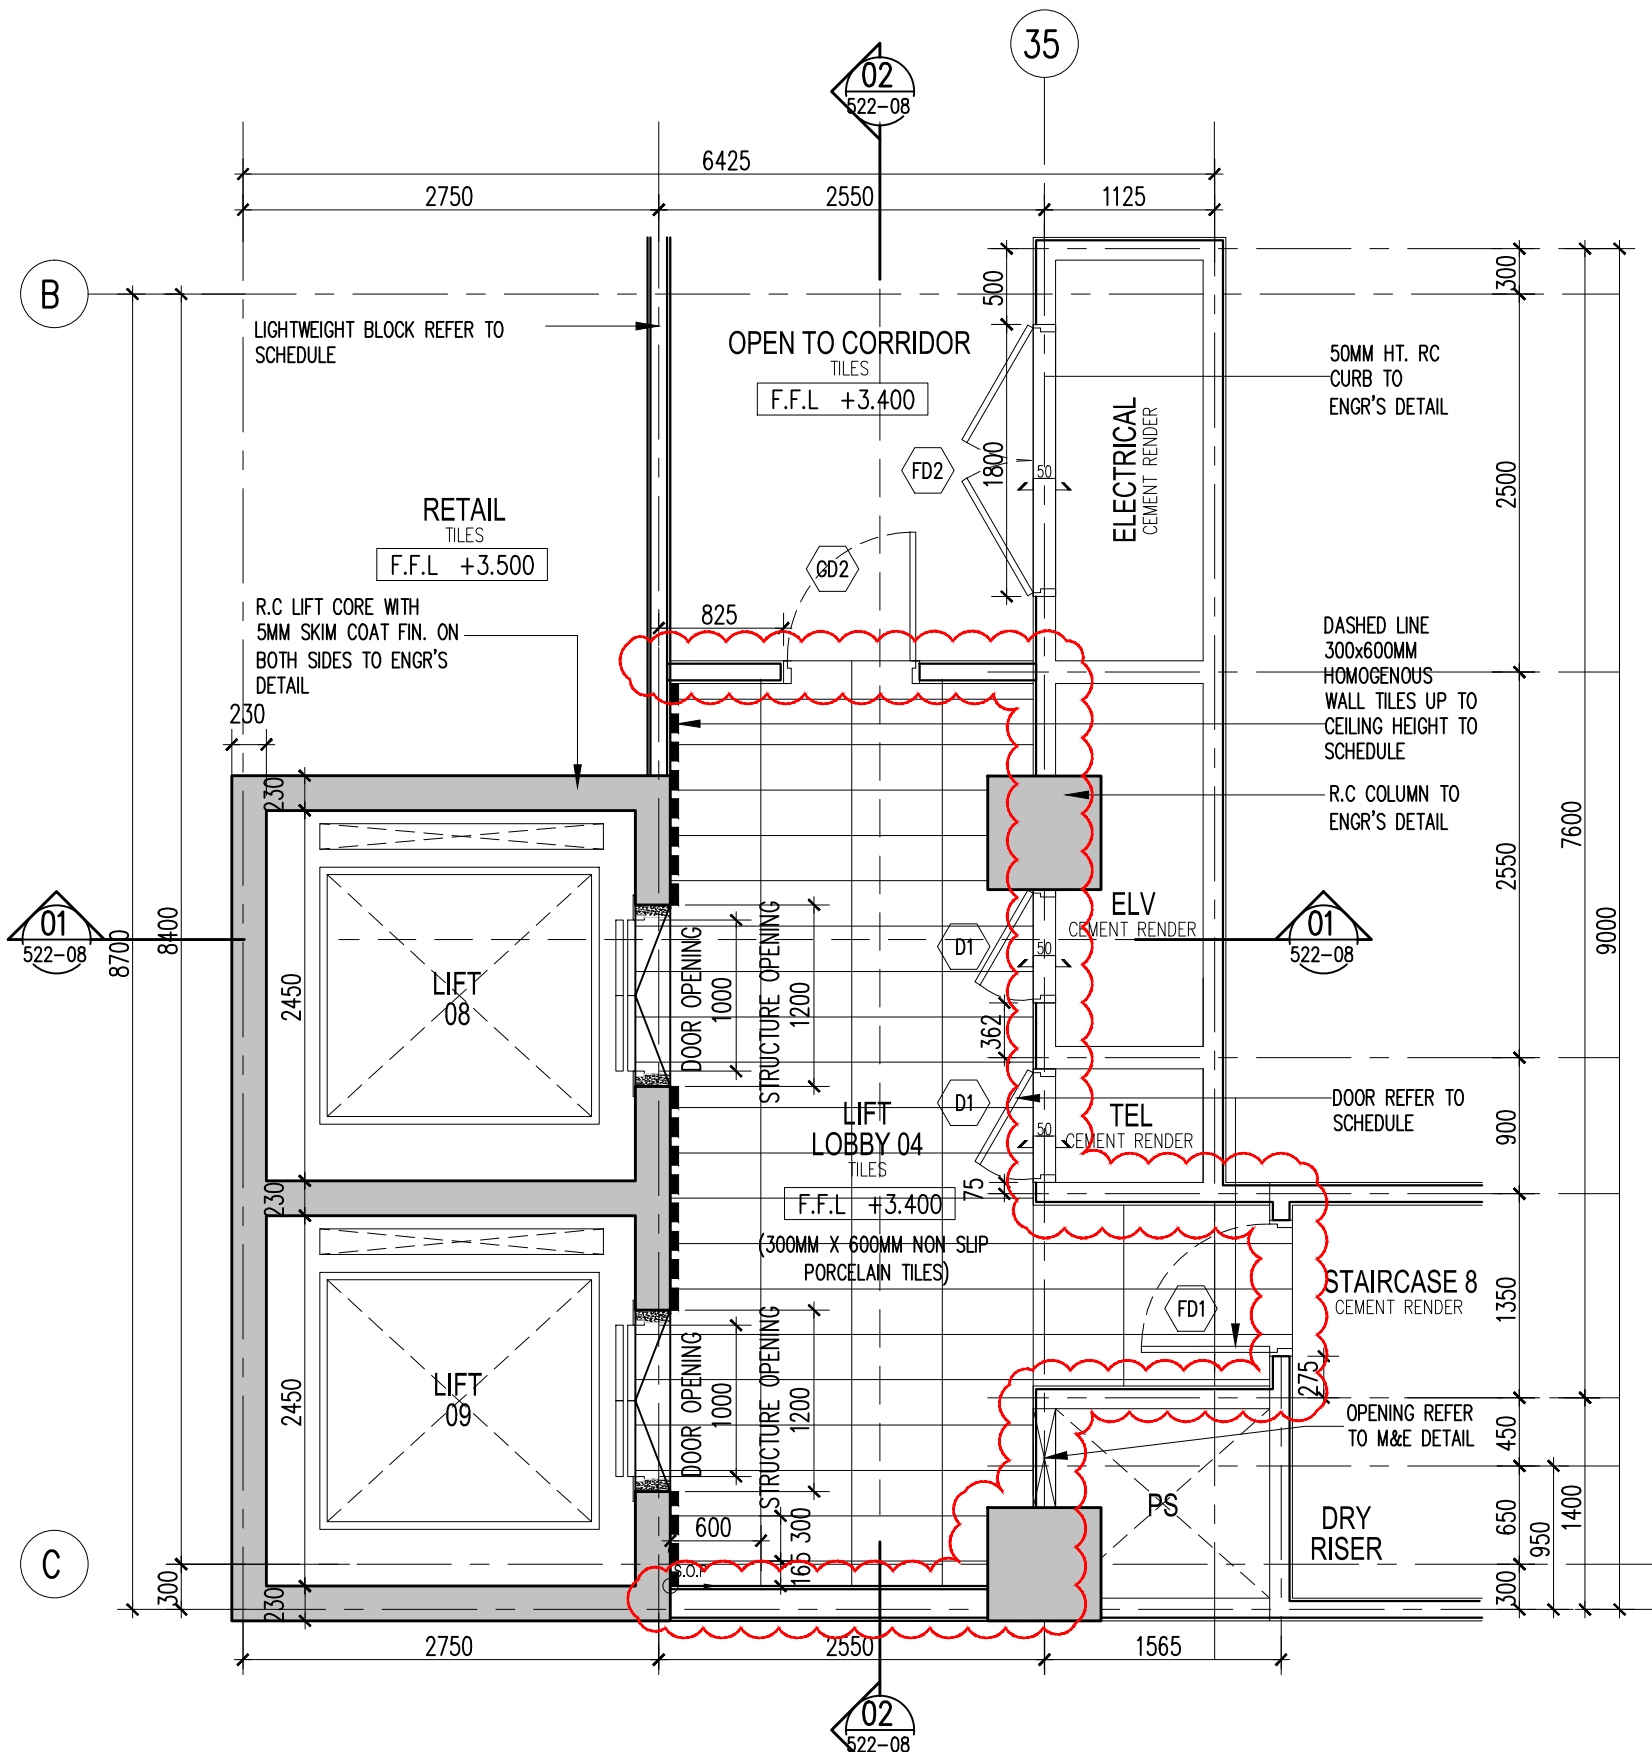

01 LIFT LOBBY 04 DETAIL LEV. 1 - FLOOR PLAN  
522-07 SCALE = 1 : 50

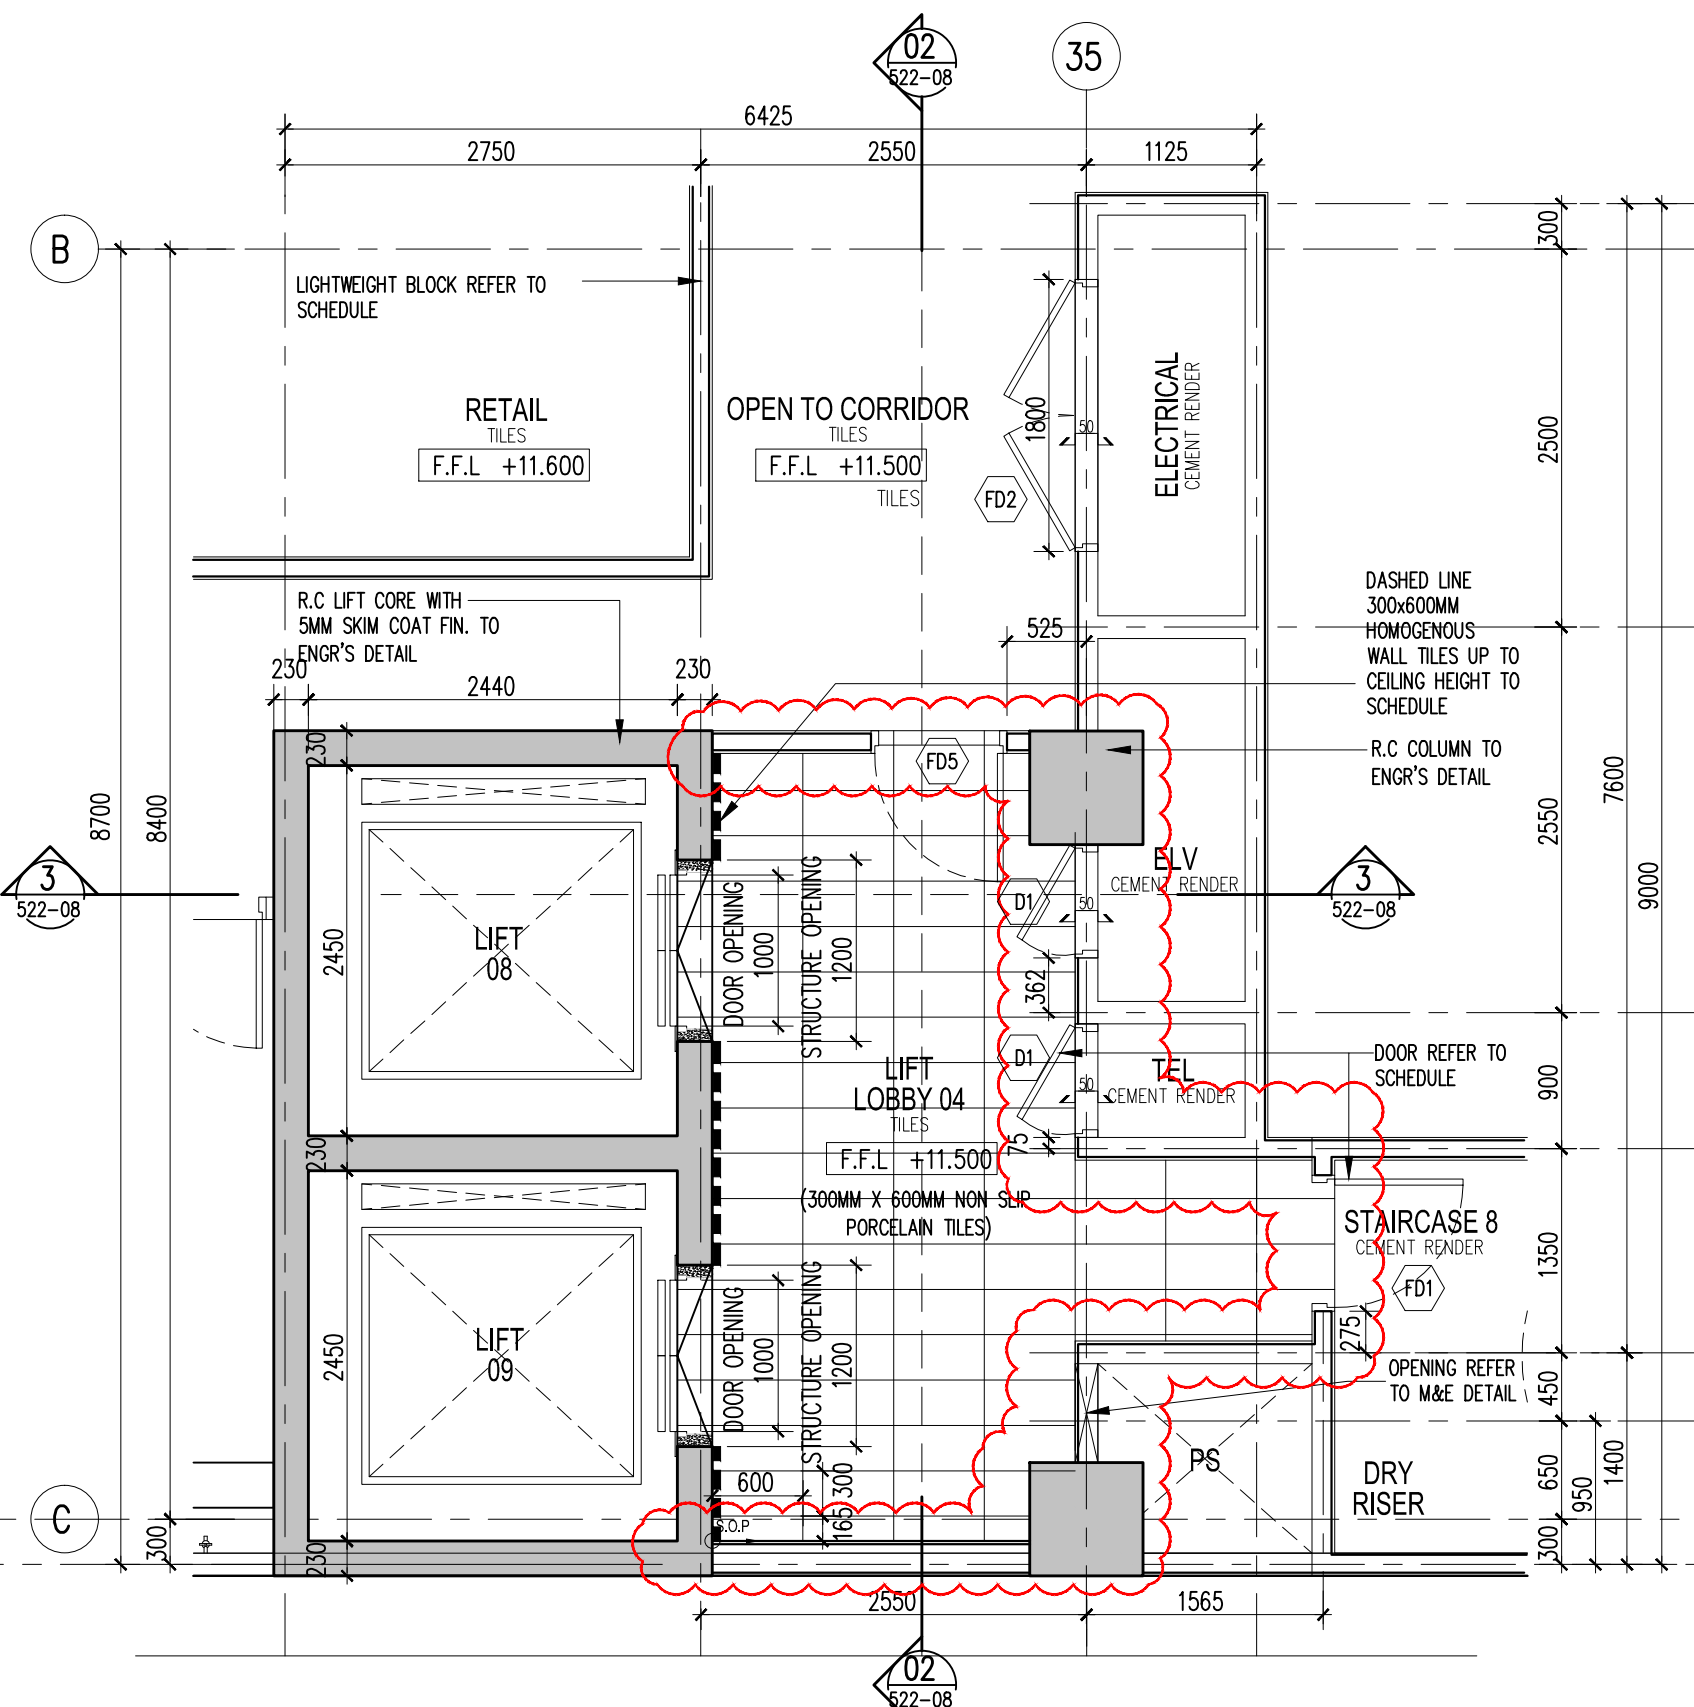


03 LIFT LOBBY 04 DETAIL LEV. 3 - FLOOR PLAN  
522-07 SCALE = 1 : 50

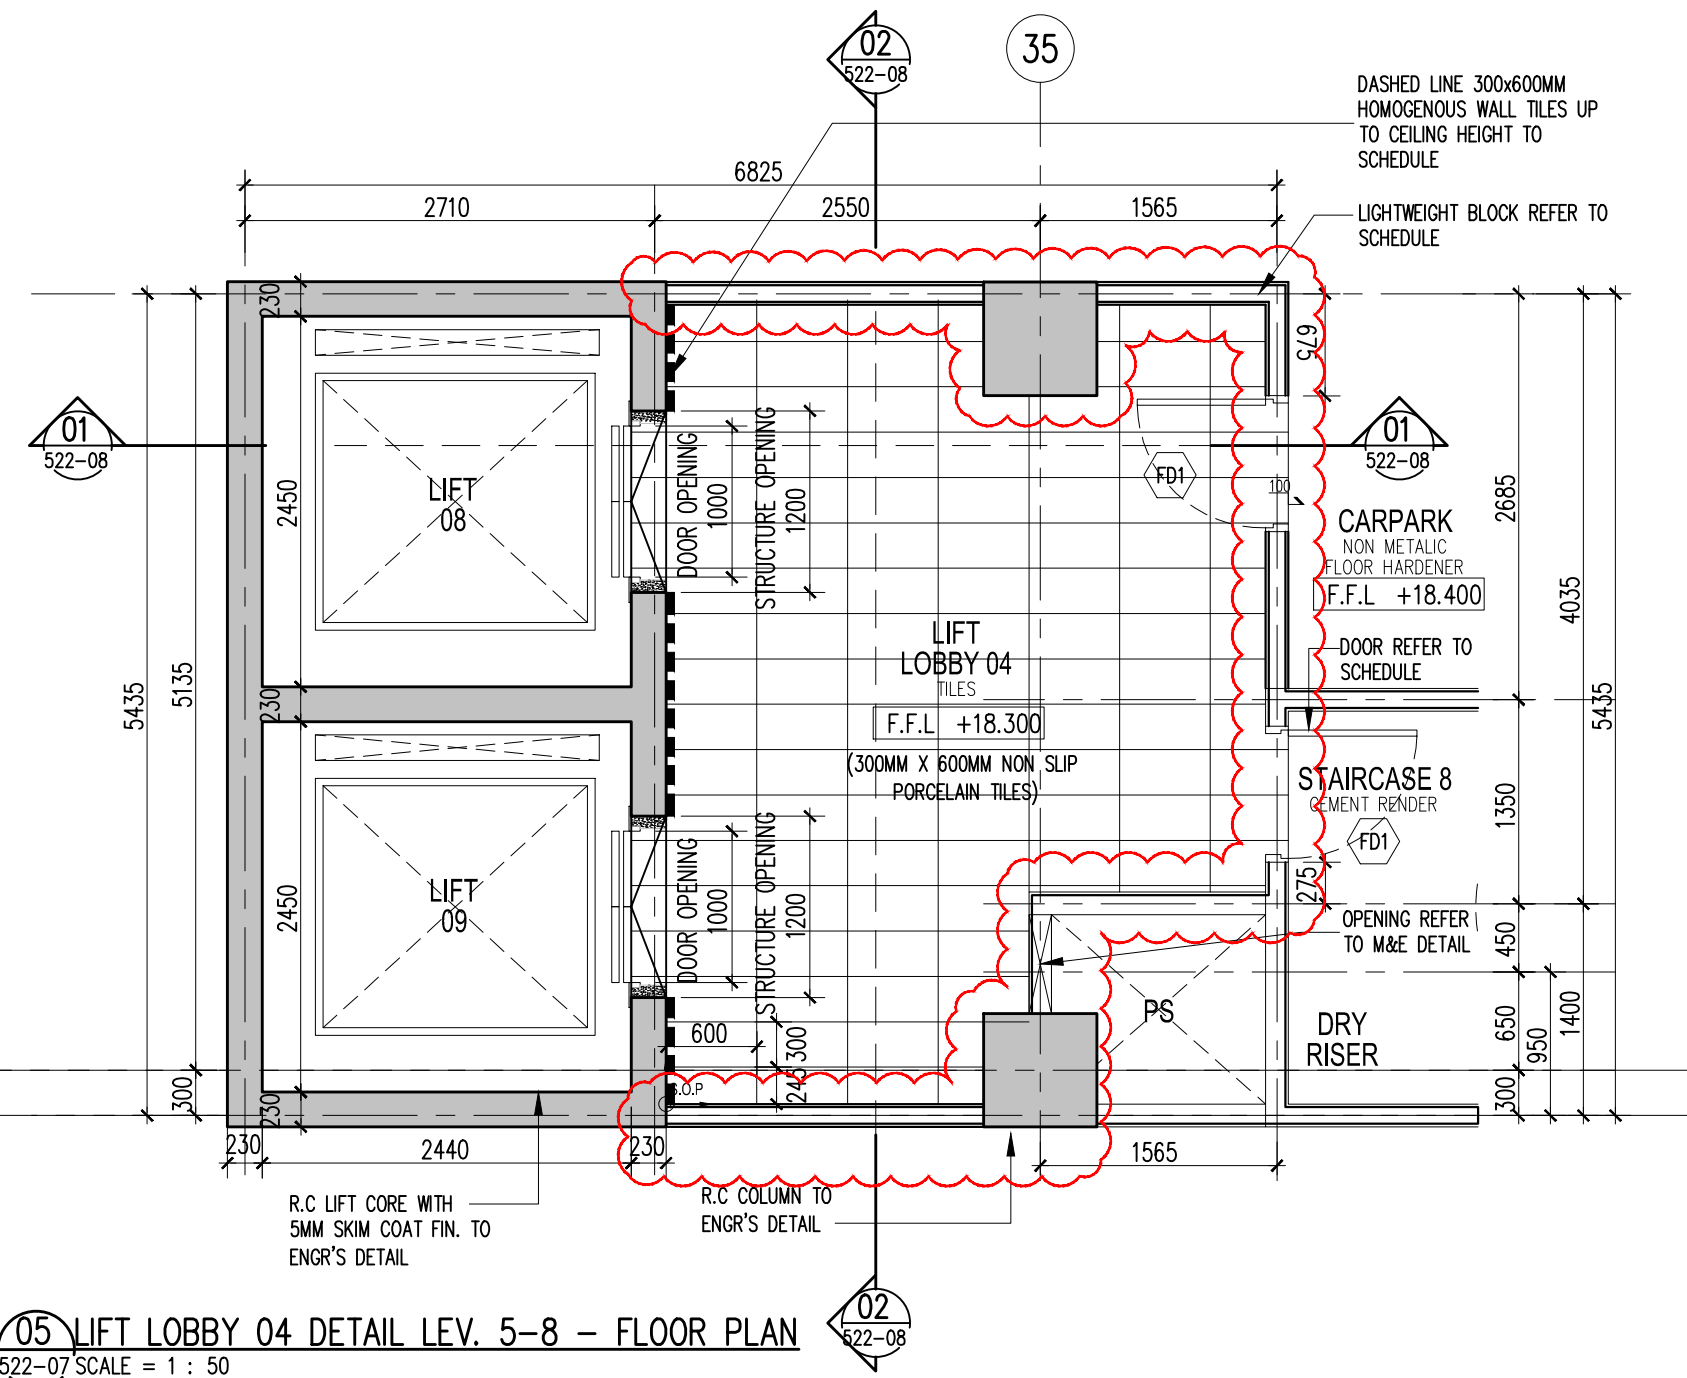

05 LIFT LOBBY 04 DETAIL LEV. 5-8 - FLOOR PLAN  
522-07 SCALE = 1 : 50

Hak Cipta Terpelihara. Tidak dibenarkan mencetak mana-mana bahagian ilustrasi dalam apa jua bentuk dan dengan apa cara pun samada secara elektronik, mencetak, mekanik, rakaman atau cara lain sebelum mendapat kebenaran bertulis dari BH YEW ARCHITECTS SDN. BHD.

| REV. | DATE       | DESCRIPTION                                                                     | REMARK |
|------|------------|---------------------------------------------------------------------------------|--------|
| A.01 | 28/11/2017 | REVISED DETAIL ( CLOUDED )                                                      |        |
| A.02 | 28/02/2018 | UPDATED DRAWING                                                                 |        |
|      | 19/07/2018 | ( REMOVE WALL TILES - 1 SIDE WALL TILES AT LIFT LANDING AREA LEV. 1 - LEV. 26 ) |        |
|      |            |                                                                                 |        |
|      |            |                                                                                 |        |
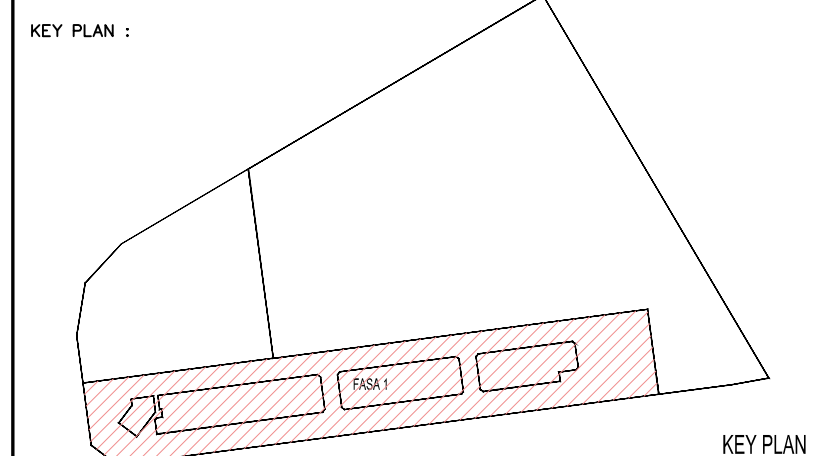

PROJECT TITLE :  
CADANGAN MEMBINA PEMBANGUNAN BERCAMPUR DI ATAS LOT 21135, PERSIARAN CASSIA BARAT 3, MUKIM 13, SEBERANG PERAI SELATAN, PULAU PINANG YANG MENGANDUNGI:-  
FASA 1  
A. 2 BLOK PANGSAPURI PERKHIDMATAN 18 TINGKAT (612 UNIT)  
B. KEDAI PEJABAT 3 TINGKAT (196 UNIT)  
C. 5 TINGKAT TEMPAT LETAK KENDERAAN

UNTUK : TETUAN PARAMOUNT PROPERTY (PW) SDN. BHD

LAND OWNER & BUILDING OWNER :

NAMA : MR. OOI HUN PENG  
JAWATAN : KETUA PECAWAI EKSEKUTIF  
NO IC : 650619-02-9311  
ALAMAT : PARAMOUNT PROPERTY (PW) SDN. BHD  
BANDAR LAGUNA MERBOK, 08000 SUNGAI PETANI, KEDAH  
NO. TEL : 604 - 441 9191 FAX : 604 - 441 9090

KITCHEN SPECIALIST :

QS CONSULTANT :

M&E CONSULTANT :  
**PERUNDING P.L.A.**  
Consulting Mechanical & Electrical Engineers.  
8-01, WISMA PANTAI,  
JALAN WISMA PANTAI,  
12200 BUTTERWORTH, PENANG.  
TEL : 2622628, Fax: 2641618  
E-MAIL : project@pla-group.com

C&S CONSULTANT :  
**PERUNDING KELANA**  
CIVIL & STRUCTURAL ENGINEERS  
Level 12, Unit 12(D), Wisma Boon Siew,  
No.1, Penang Road, 10000 Penang.  
Tel: 2622628, Fax: 2641618  
(Company No. AS0232772-W)

DESIGN ARCHITECT :  
**ARCHITECTURE GROUP - STUDIO A**  
CPG CONSULTANTS PTE LTD  
238B, THOMSON ROAD, #12-00 TOWER B  
NOVENA SQUARE, SINGAPORE 307685  
TEL : +65 6357 4468 FAX : +65 6357 4469

ARCHITECT :  
**BH YEW ARCHITECT (SP/Y61)**  
15TH FLOOR, BANGUNAN AMMETUFE  
NO.1, JALAN LUMUT, 50400 KUALA LUMPUR  
TEL: (03) 4043-1346 FAX: (03) 4043-1349  
EMAIL: yhw@nrsb.com.my

Ar. YEW BU HWA  
ARKITER  
No.Pendaftaran LAM:A/Y61  
Saya mengesahkan bahawa pelan-pelan yang dihantar adalah mengikut Undang-Undang Keci Bangunan Seragam 1986 dan Undang-Undang Keci Bangunan Seragam (Jindan) 2007 [UGS2007] dan pianduan-pianduan serta perundangan-perundangan dan pianduan-pianduan Malaysia Perundangan Selangor Perai. Saya mengesahkan bahawa kerja-kerja pembinaan akan dijalankan dibawah pengawasan saya. Saya mengesahkan dan menguati bahawa pelan-pelan bangunan adalah sah dan dengan pelan kebenaran merancang yang dikeluarkan dan akan mematuhi ulusan serta syarat-syarat teknik labial.

**CONSTRUCTION DRAWING**  
JULY 2018

LUKSAN :

**LIFT (8,9) LOBBY 04 DETAILS**  
-FLOOR PLAN LEVEL 1-8

|                              |                          |                     |
|------------------------------|--------------------------|---------------------|
| SCALE:<br>AS SHOWN           | CAD NO:<br>557_CA-522-07 | DATE:<br>JULY 2017  |
| DRAWN BY:<br>abdul rahim     | CHECKED BY:<br>JANICE    | DISCIPLINE:<br>ARCH |
| ORIGINATOR ACRONYM<br>BH YEW | PROJECT NO.<br>55714     | DISCIPLINE<br>ARCH  |
| DWG STATUS<br>CA             | BLOCK<br>-               | DWG NO.<br>522      |
|                              |                          | DWG NO.<br>07       |
|                              |                          | REVISION<br>A.02    |