




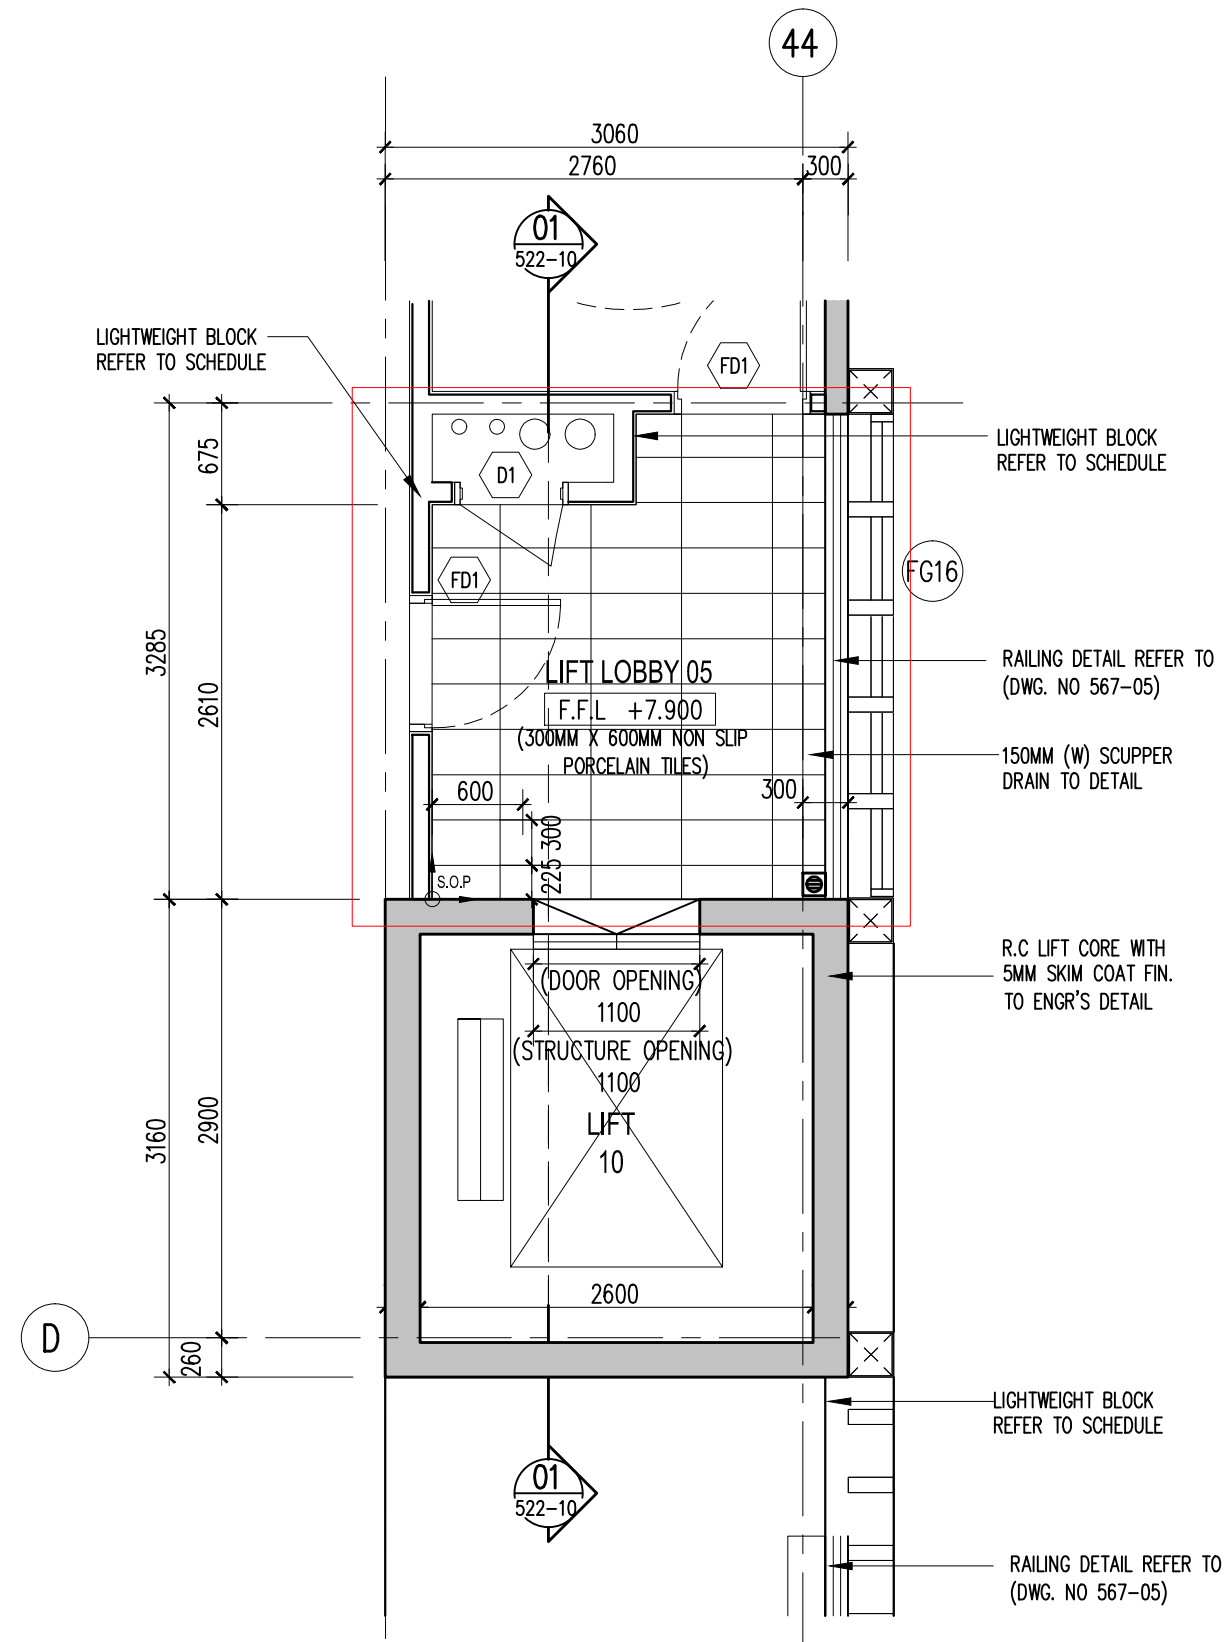


02 LIFT LOBBY 05 DETAIL LEV. 2&3 - FLOOR PLAN
522-10 SCALE = 1 : 50

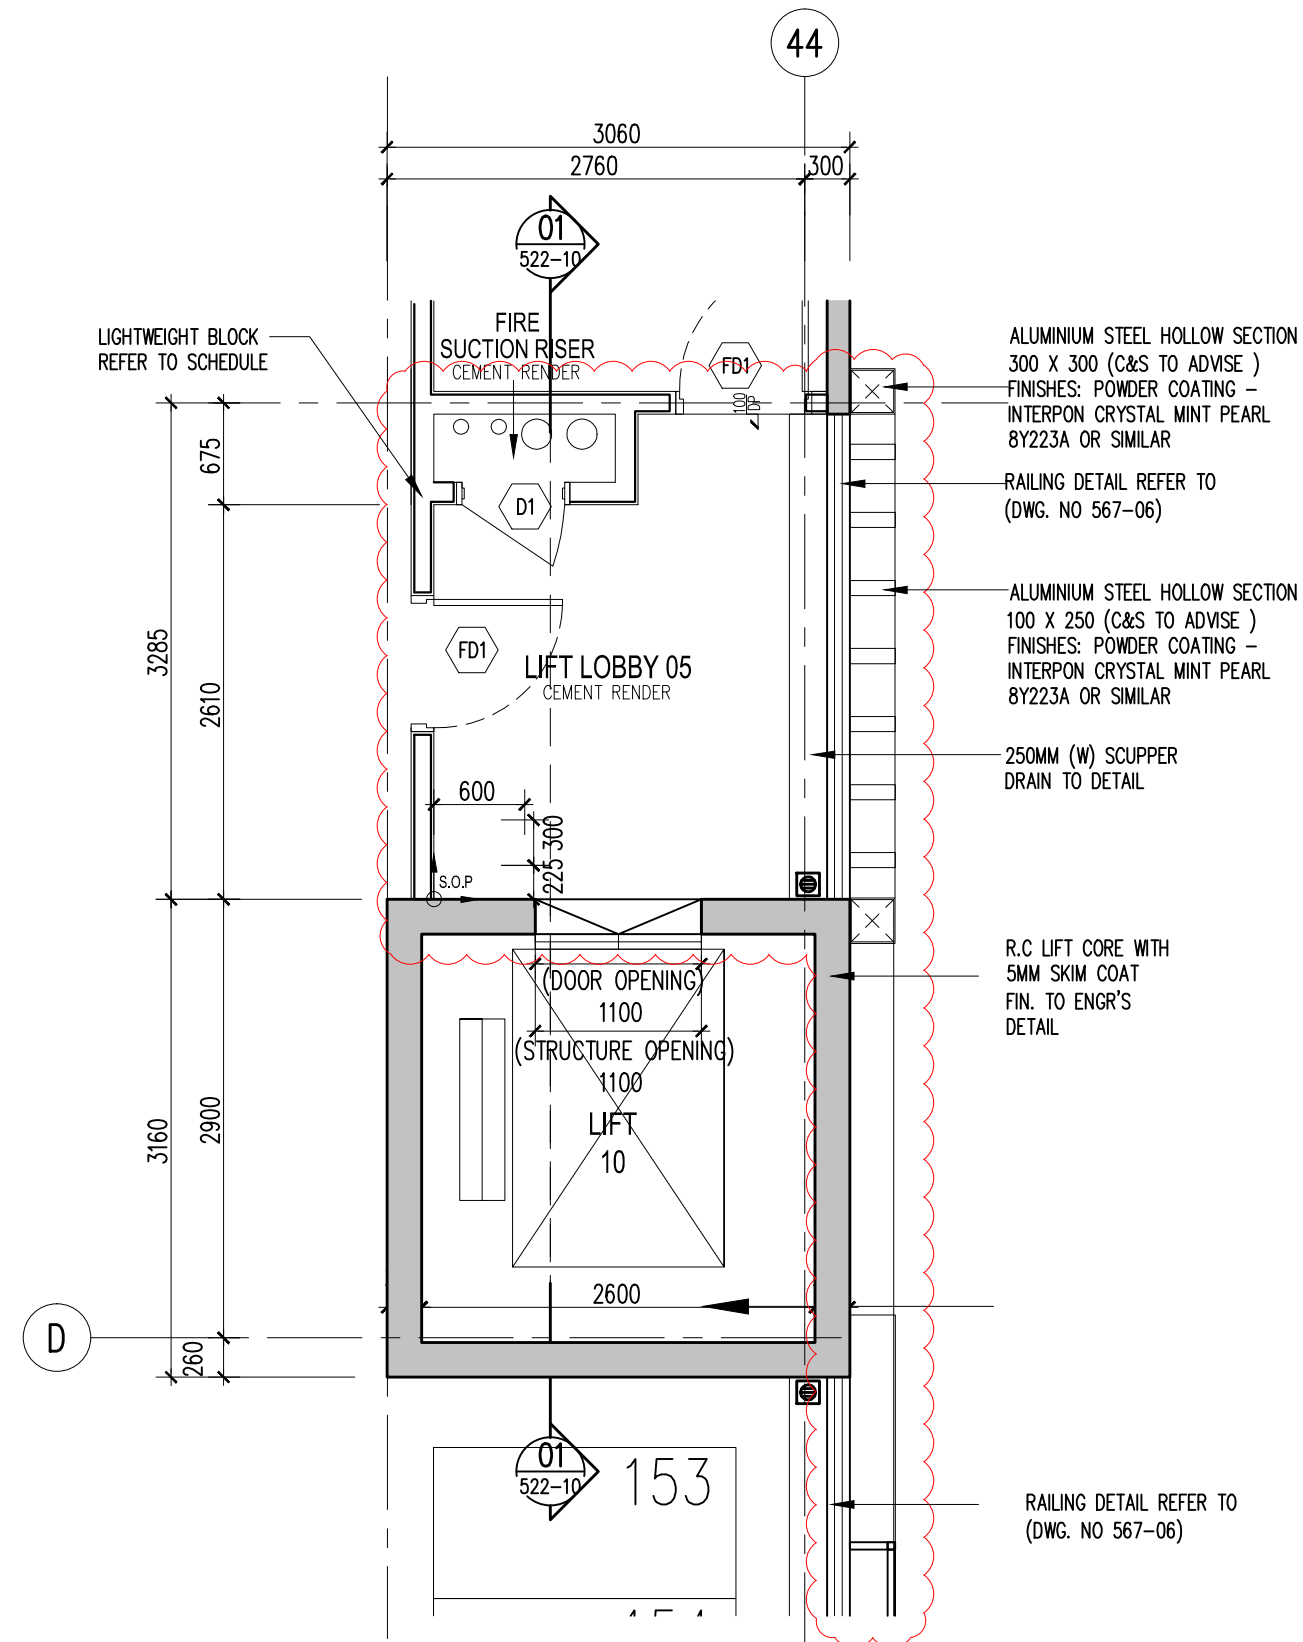


04 LIFT LOBBY 05 DETAIL LEV. 5-8 - FLOOR PLAN
522-10 SCALE = 1 : 50

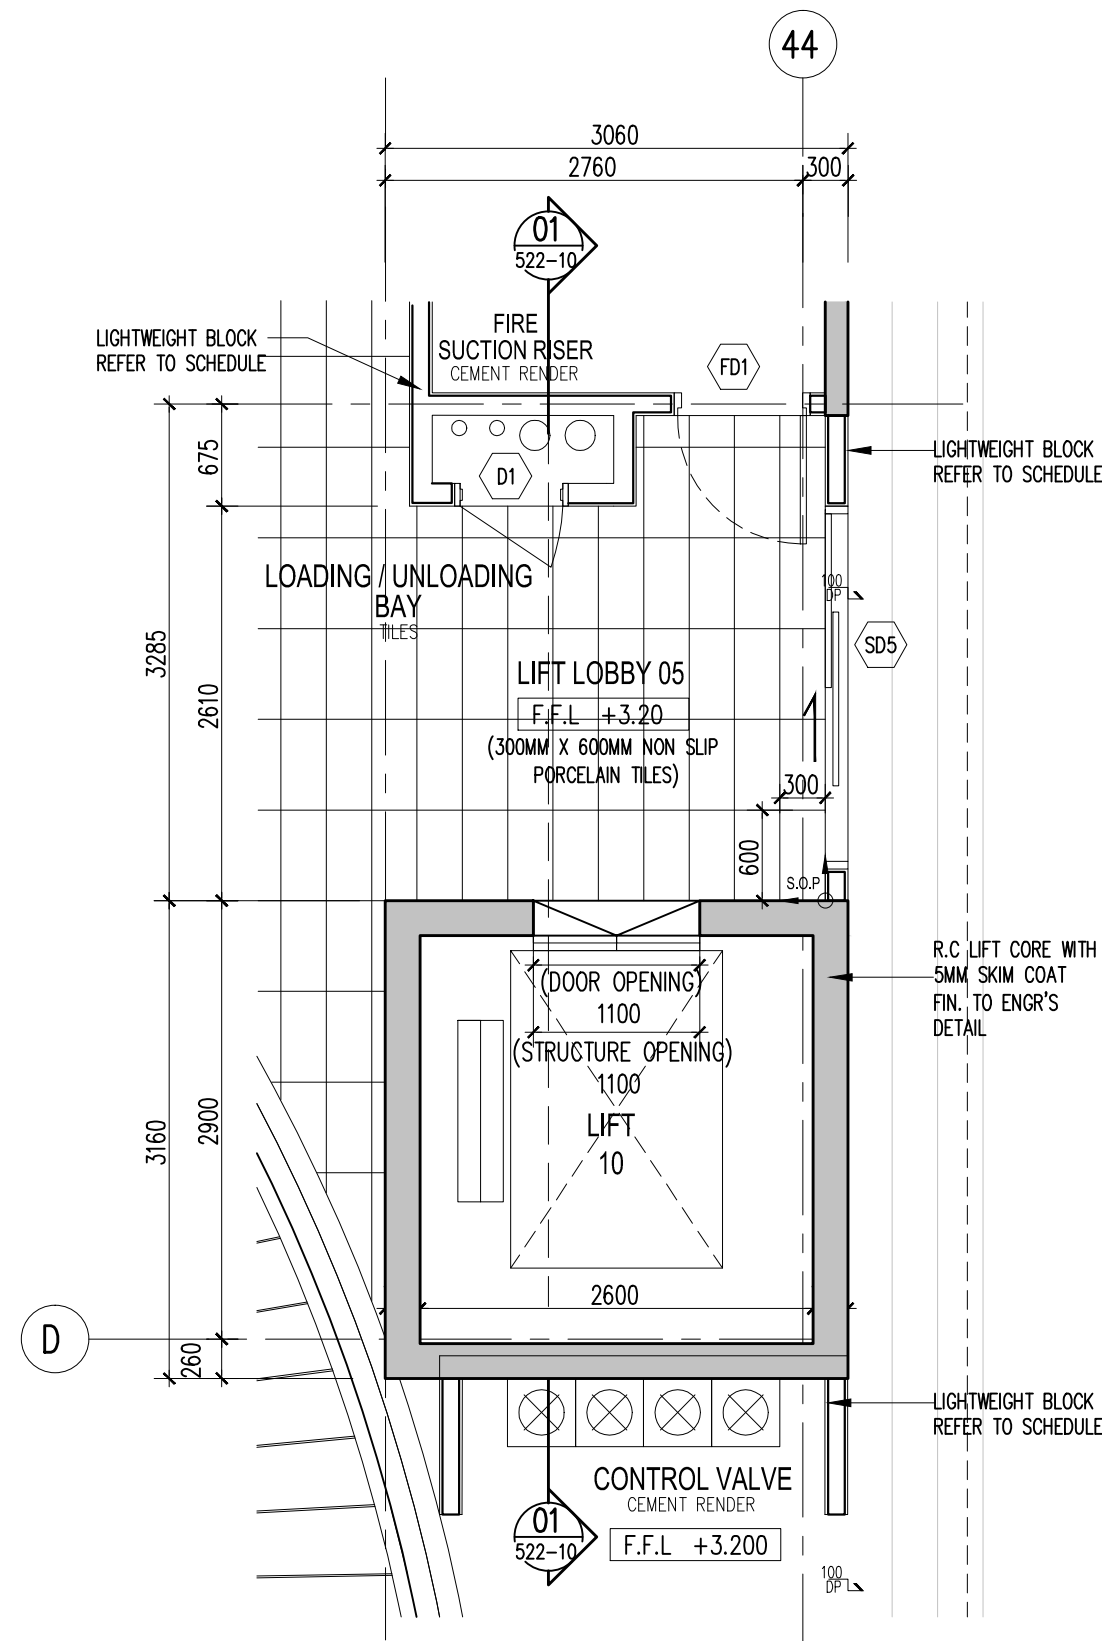

01 LIFT LOBBY 05 DETAIL LEV. 1 - FLOOR PLAN
522-10 SCALE = 1 : 50

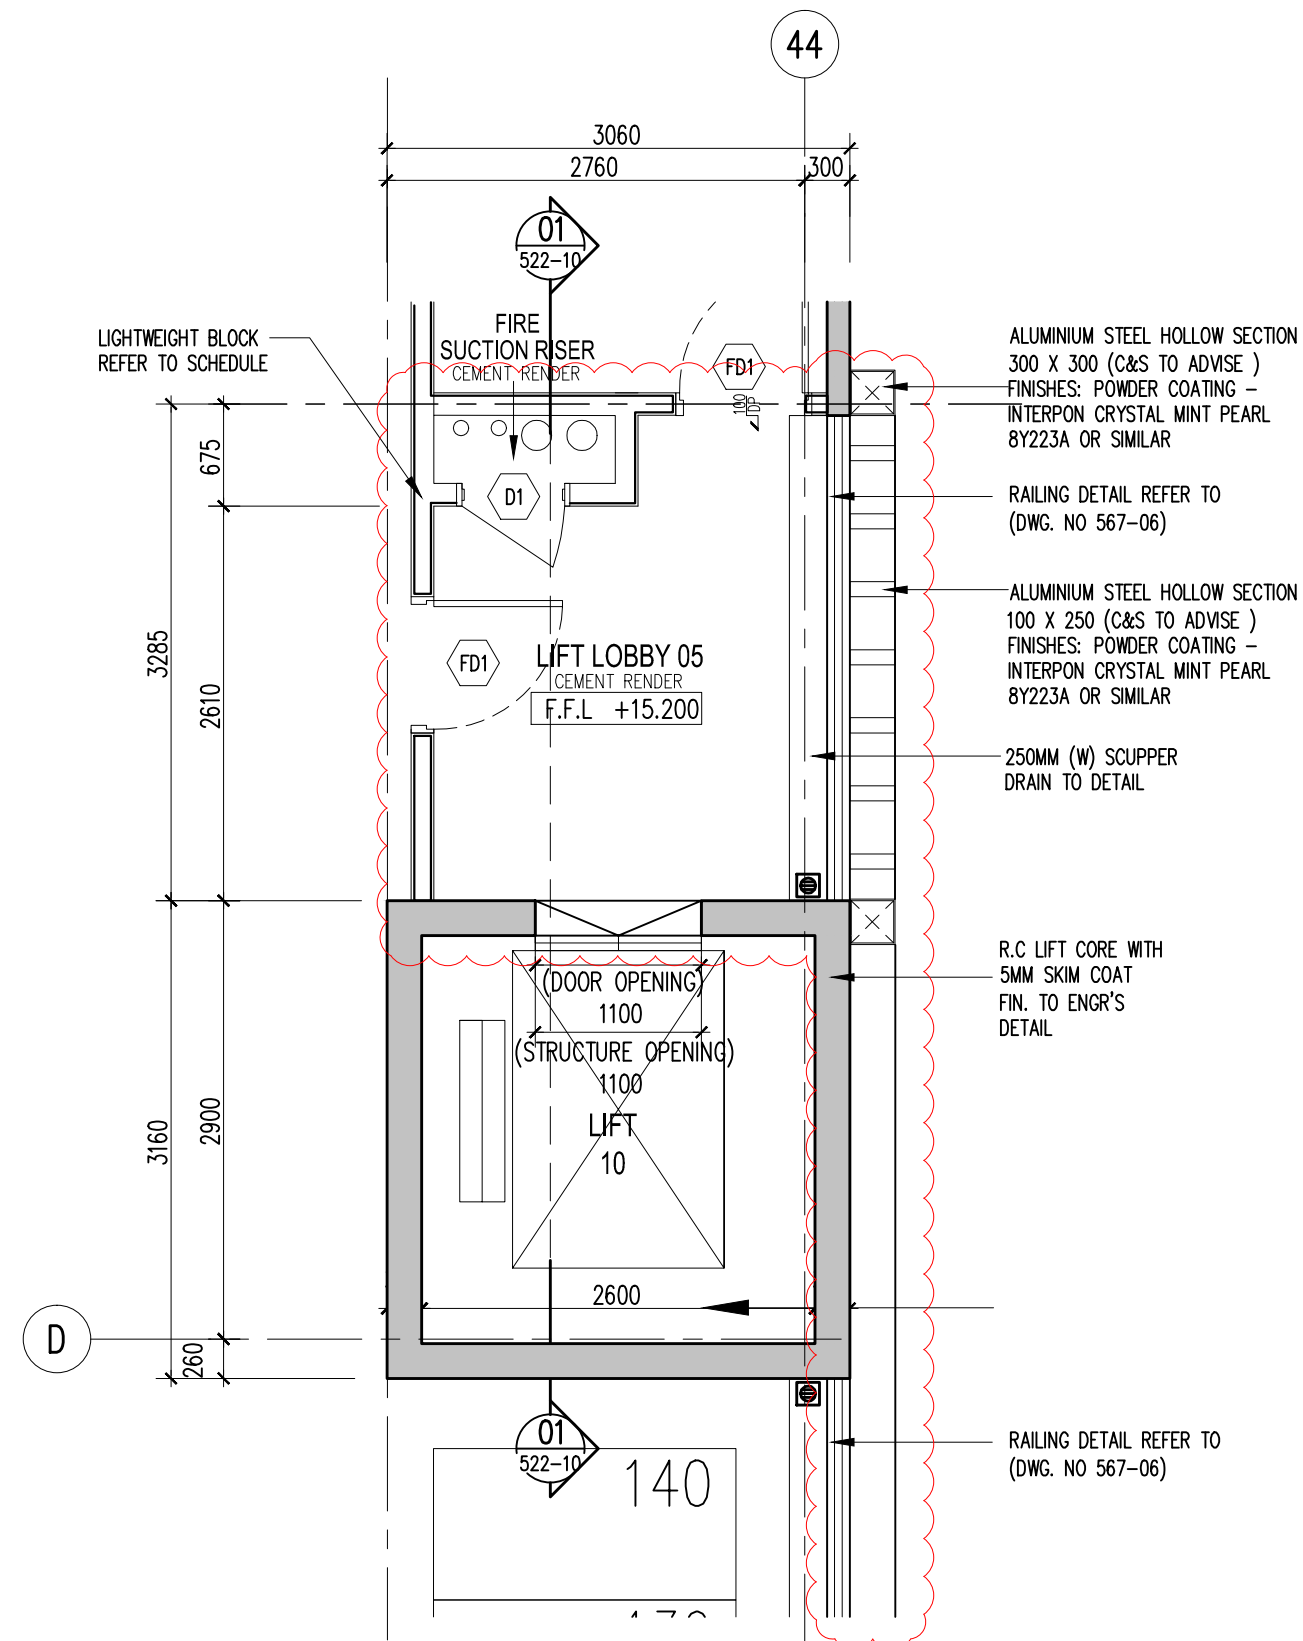


03 LIFT LOBBY 05 DETAIL LEV. 4 - FLOOR PLAN
522-10 SCALE = 1 : 50

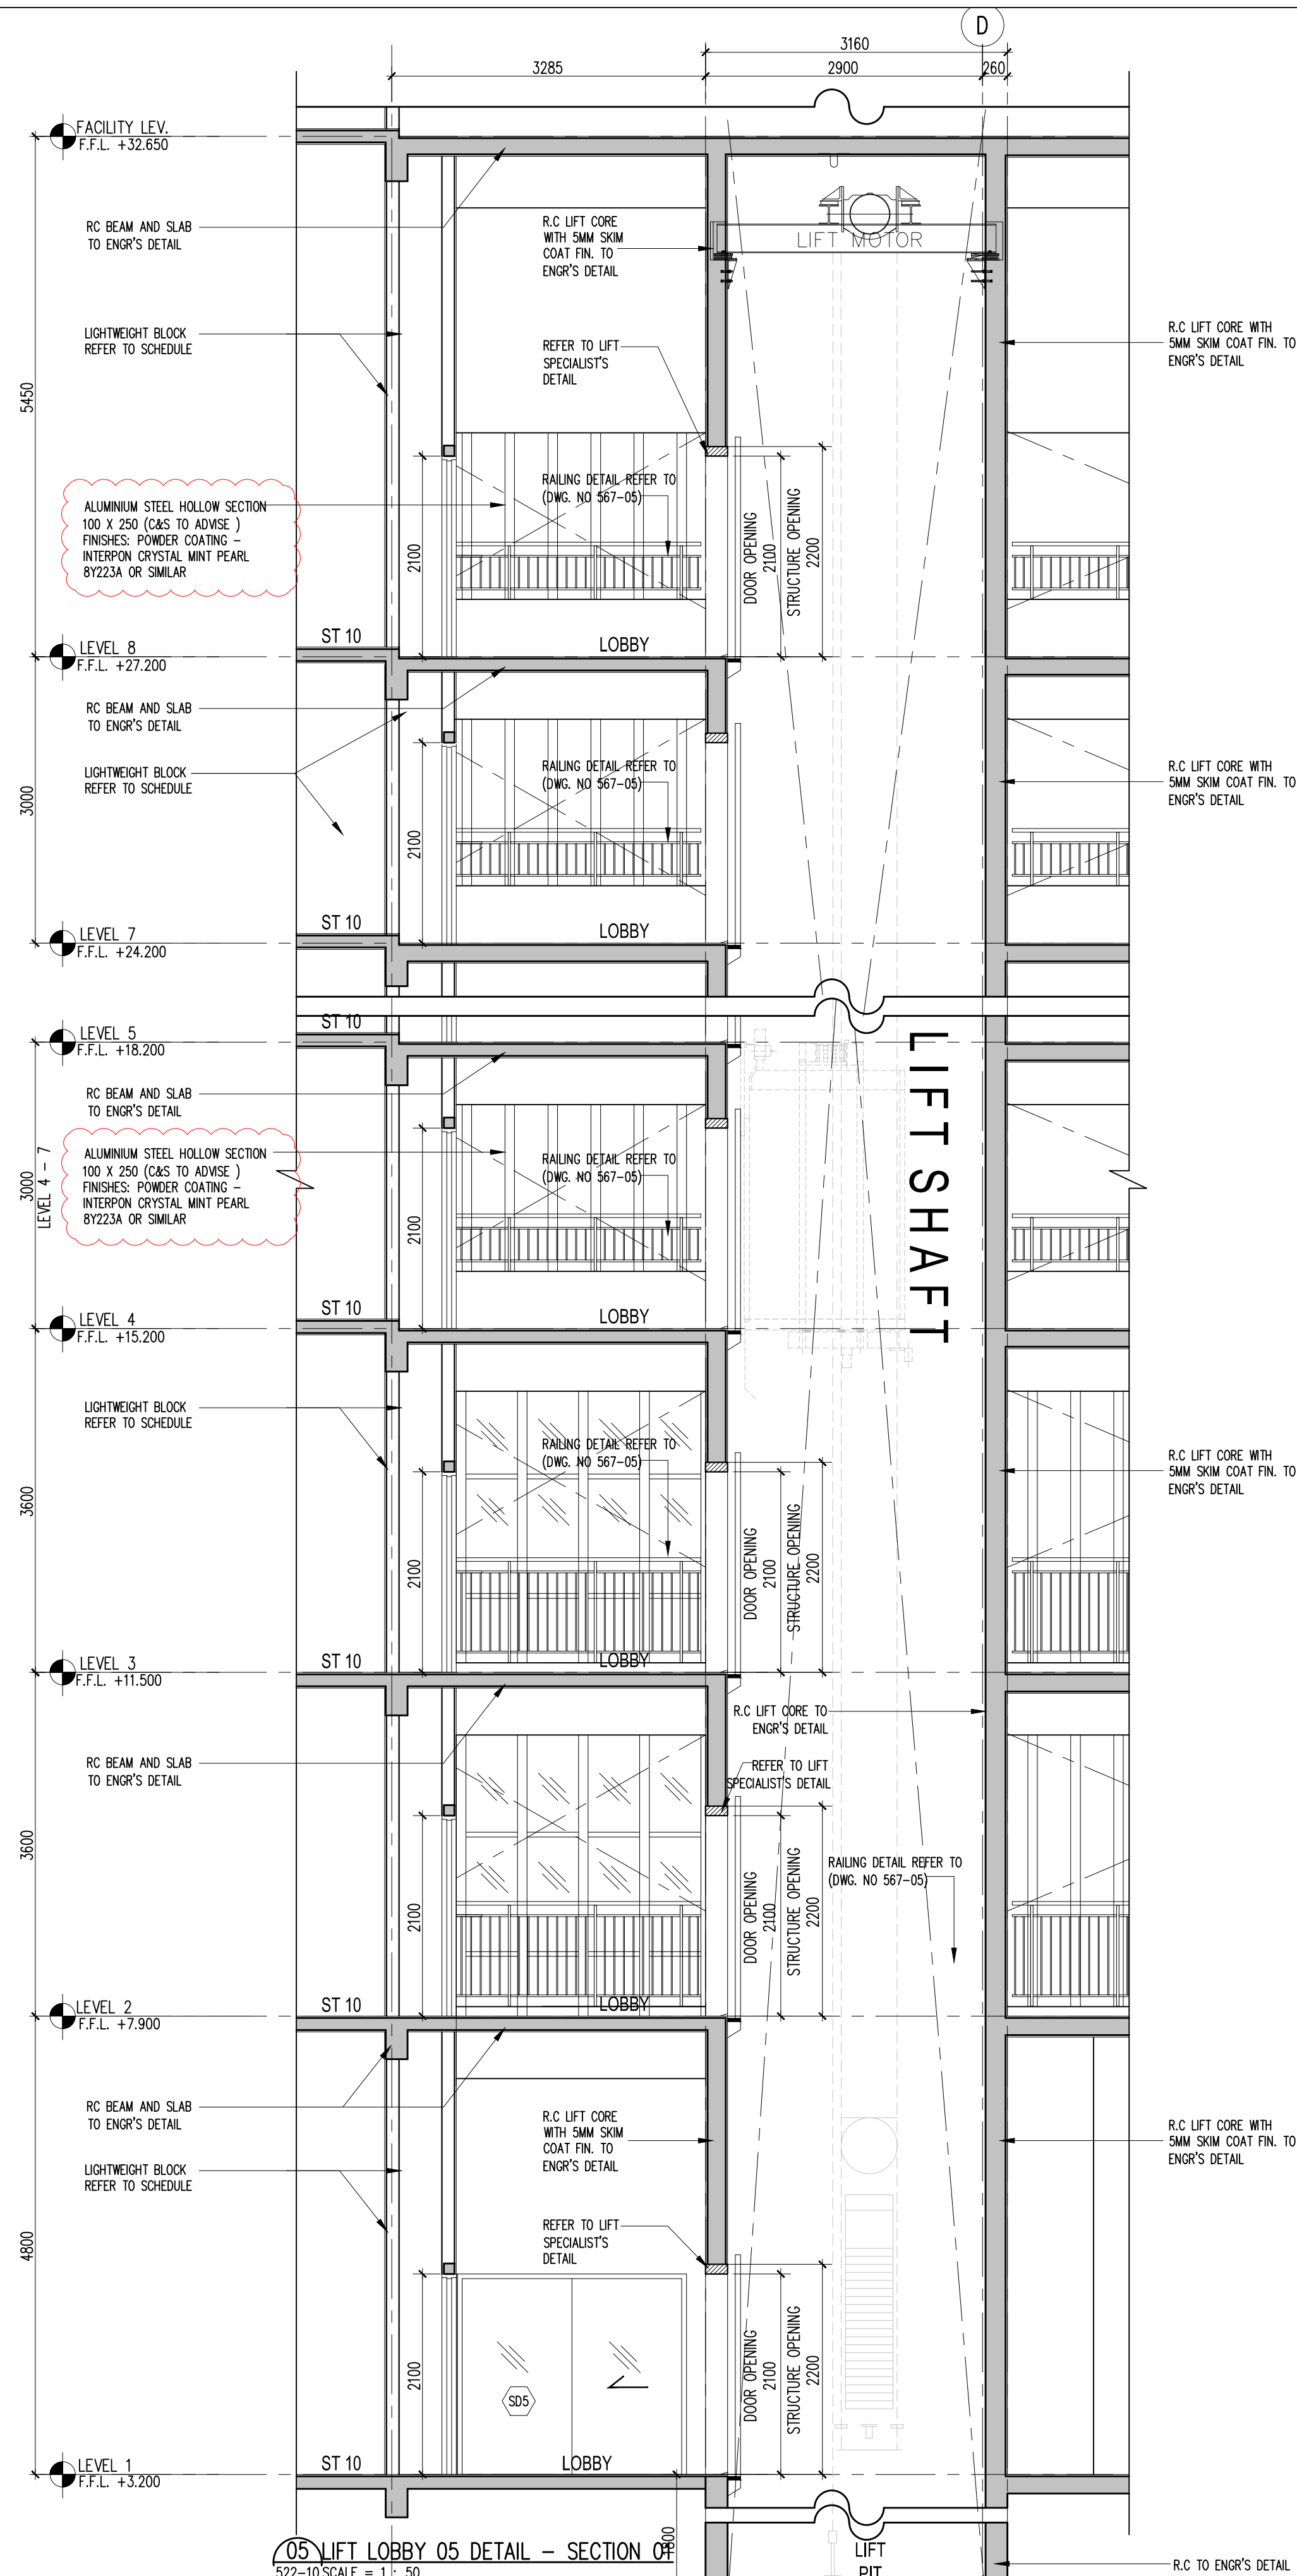

05 LIFT LOBBY 05 DETAIL - SECTION 01
522-10 SCALE = 1 : 50

Hak Cipta Terpelihara. Tidak dibenarkan mencetak mana-mana bahagian ilustrasi dalam apa jua bentuk dan dengan apa cara pun samada secara elektronik, mencetak, mekanik, rakaman atau cara lain sebelum mendapat kebenaran bertulis dari BH YEW ARCHITECTS SDN. BHD.

REV.	DATE	DESCRIPTION	REMARK
A.01	28/11/2017	REVISED DETAIL (CLOUDED)	
A.02	28/02/2018	UPDATED DRAWING	
	19/07/2018	ADD TILES AT LOBBY AREA FLOOR AREA	
		ADD LOUVERS SCREEN AT LEV. 4 TO LEV. 8	

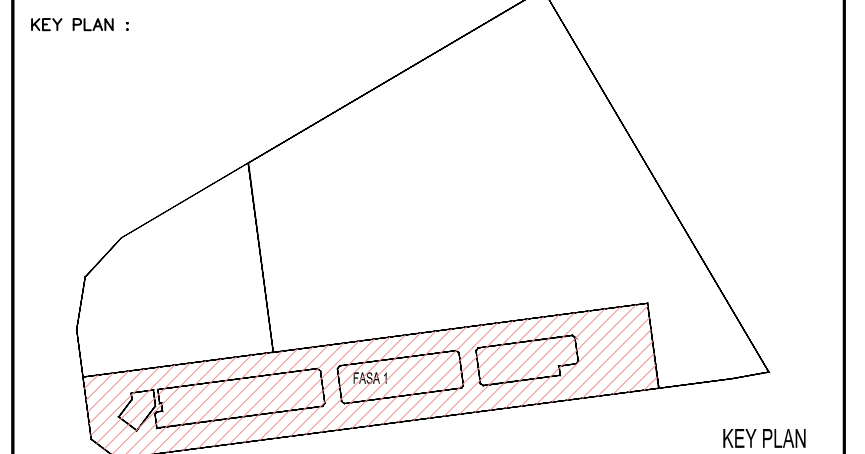

PROJECT TITLE :
CADANGAN MEMBINA PEMBANGUNAN BERCAMPUR DI ATAS LOT 21135, PERSIARAN CASSIA BARAT 3, MUKIM 13, SEBERANG PERAI SELATAN, PULAU PINANG YANG MENGANDUNGI:-
FASA 1
A. 2 BLOK PANGSAPURI PERKHIDMATAN 18 TINGKAT (612 UNIT)
B. KEDAI PEJABAT 3 TINGKAT (196 UNIT)
C. 5 TINGKAT TEMPAT LETAK KENDERAAN
UNTUK : TETUAN PARAMOUNT PROPERTY (PW) SDN. BHD

LAND OWNER & BUILDING OWNER :
NAMA : MR. OOI HUN PENG
JAWATAN : KETUA PEGAWAI EKSEKUTIF
NO IC : 650619-02-5311
ALAMAT : PARAMOUNT PROPERTY (PW) SDN. BHD
WISMA PARAMOUNT, 1A (1ST FLOOR), LORONG BLM 1/1,
BANDAR LAGUNA MERBOK, 08000 SUNGAI PETANI, KEDAH
NO. TEL : 604 - 441 9191 FAX : 604 - 441 9090
KITCHEN SPECIALIST :
QS CONSULTANT :

M&E CONSULTANT :
PERUNDING P.L.A.
Consulting Mechanical & Electrical Engineers.
8-01, WISMA PANTAI, TEL. NO. : (604) 3337990
JALAN WISMA PANTAI, NO IC : 650619-02-5311
12200 BUTTERWORTH, PENANG. FAX NO. : (604) 3317337
E-MAIL : project@pla-group.com

C&S CONSULTANT :
PERUNDING KELANA
CIVIL & STRUCTURAL ENGINEERS
Level 12, Unit 12(D), Wisma Boon Siew,
No.1, Penang Road, 10000 Penang.
Tel: 2622628, Fax: 2641618
(Company No. AS0232772-W)

DESIGN ARCHITECT :
CPG ARCHITECTURE GROUP - STUDIO A
CPG CONSULTANTS PTE LTD
238B, THOMSON ROAD, #12-00 TOWER B
NOVENA SQUARE, SINGAPORE 307685
TEL : +65 6367 4468 FAX : +65 6367 4469

ARCHITECT :
BH YEW ARCHITECT (SP/Y61)
15TH FLOOR, BANGUNAN AMMETUFE
NO.1, JALAN LUMUT, 50400 KUALA LUMPUR
TEL: (03) 4043-1346 FAX: (03) 4043-1349
EMAIL: yhw@nrsb.com.my

LEMBAGA ARKITER MALAYSIA
Ar. YEW BU HWA
ARKITER
No.Pendaftaran LAM: A/Y61
Saya mengesahkan bahawa pelan-pelan yang dihantar adalah mengikut Undang-Undang Keci Bangunan Seragam 1986 dan Undang-Undang Keci Bangunan Seragam (Indonon) 2007 [UGB2007] dan pianduan-pianduan serta perundangan-perundangan dan pianduan-pianduan Perundangan Selangor Perai. Saya mengesahkan bahawa kerja-kerja pembinaan akan dijalankan dibawah pengawasan saya. Saya mengesahkan dan menguak bahawa pelan-pelan bangunan adalah seteru dengan pelan kebenaran merancang yang diluluskan dan akan memotuhi ulusan serta syarat-syarat jabatan teknik.

CONSTRUCTION DRAWING
JULY 2018

LUKSAN :
LIFT (10) LOBBY 05 DETAILS
-FLOOR PLAN LEVEL 1-8
-SECTION 01

SCALE: AS SHOWN	CAD NO: 557_CA-522-10	DATE: JULY 2018
DRAWN BY: abdul rahim	CHECKED BY: JANICE	DISCIPLINE: ARCH
ORIGINATOR ACRONYM: BH YEW	PROJECT NO: 55714	DWG NO: 522
DWG STATUS: CA	BLOCK: -	DWG NO: 10
		REVISION: A.02