


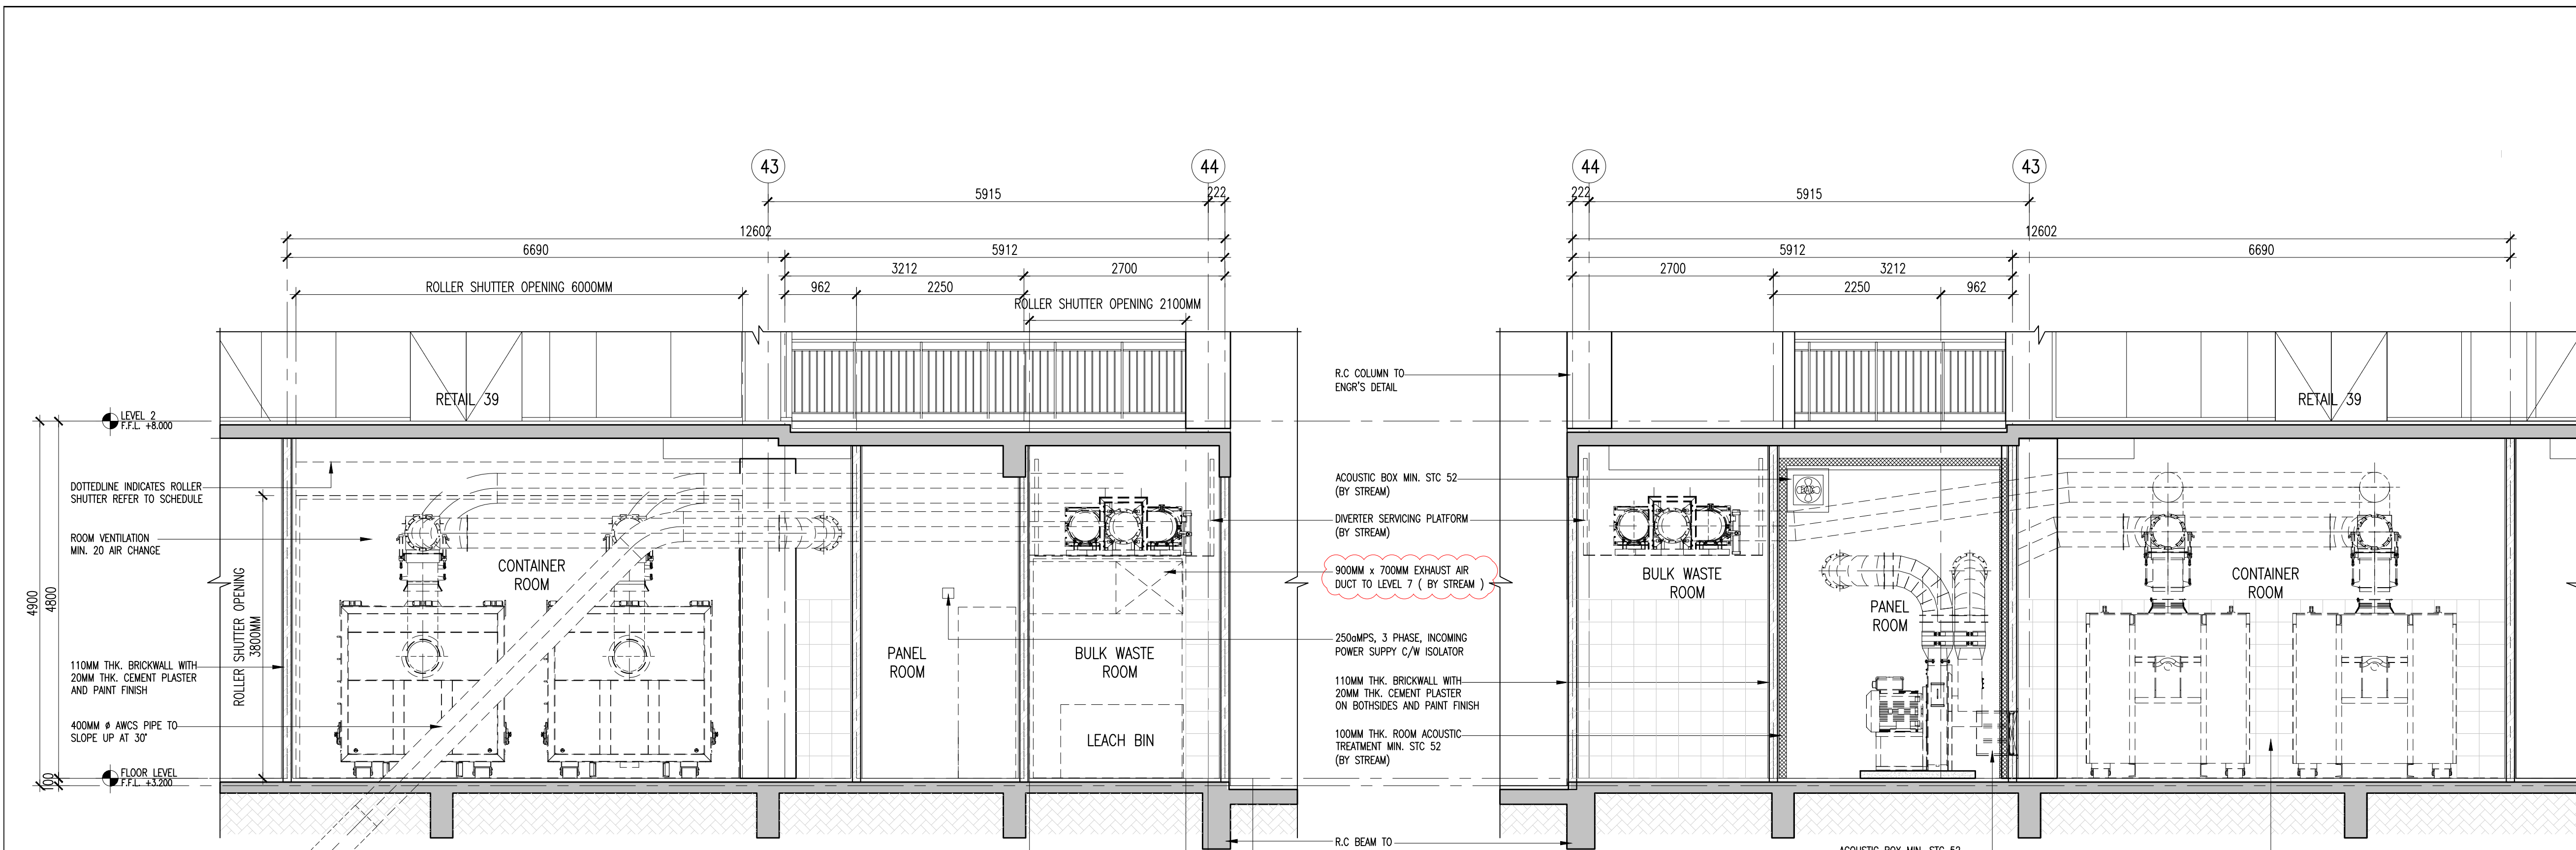


02 SECTION 01
305-01 SCALE = 1 : 50


04 SECTION 03
305-01 SCALE = 1 : 50

LEGEND- SANITARY FITTINGS	
FITTINGS	DESCRIPTION
b.	Vanity counter top lavatory
ft.	Floor trap
hb.	Hand bidet
hd.	Hand dryer
m.	6mm thk. Mirror
tap.	-
th.	Toilet paper holder
sq.	Squatting
u.	Urinal
wc.	Water closet

LEGEND	
-	DESCRIPTION
mv	Mechanical ventilation

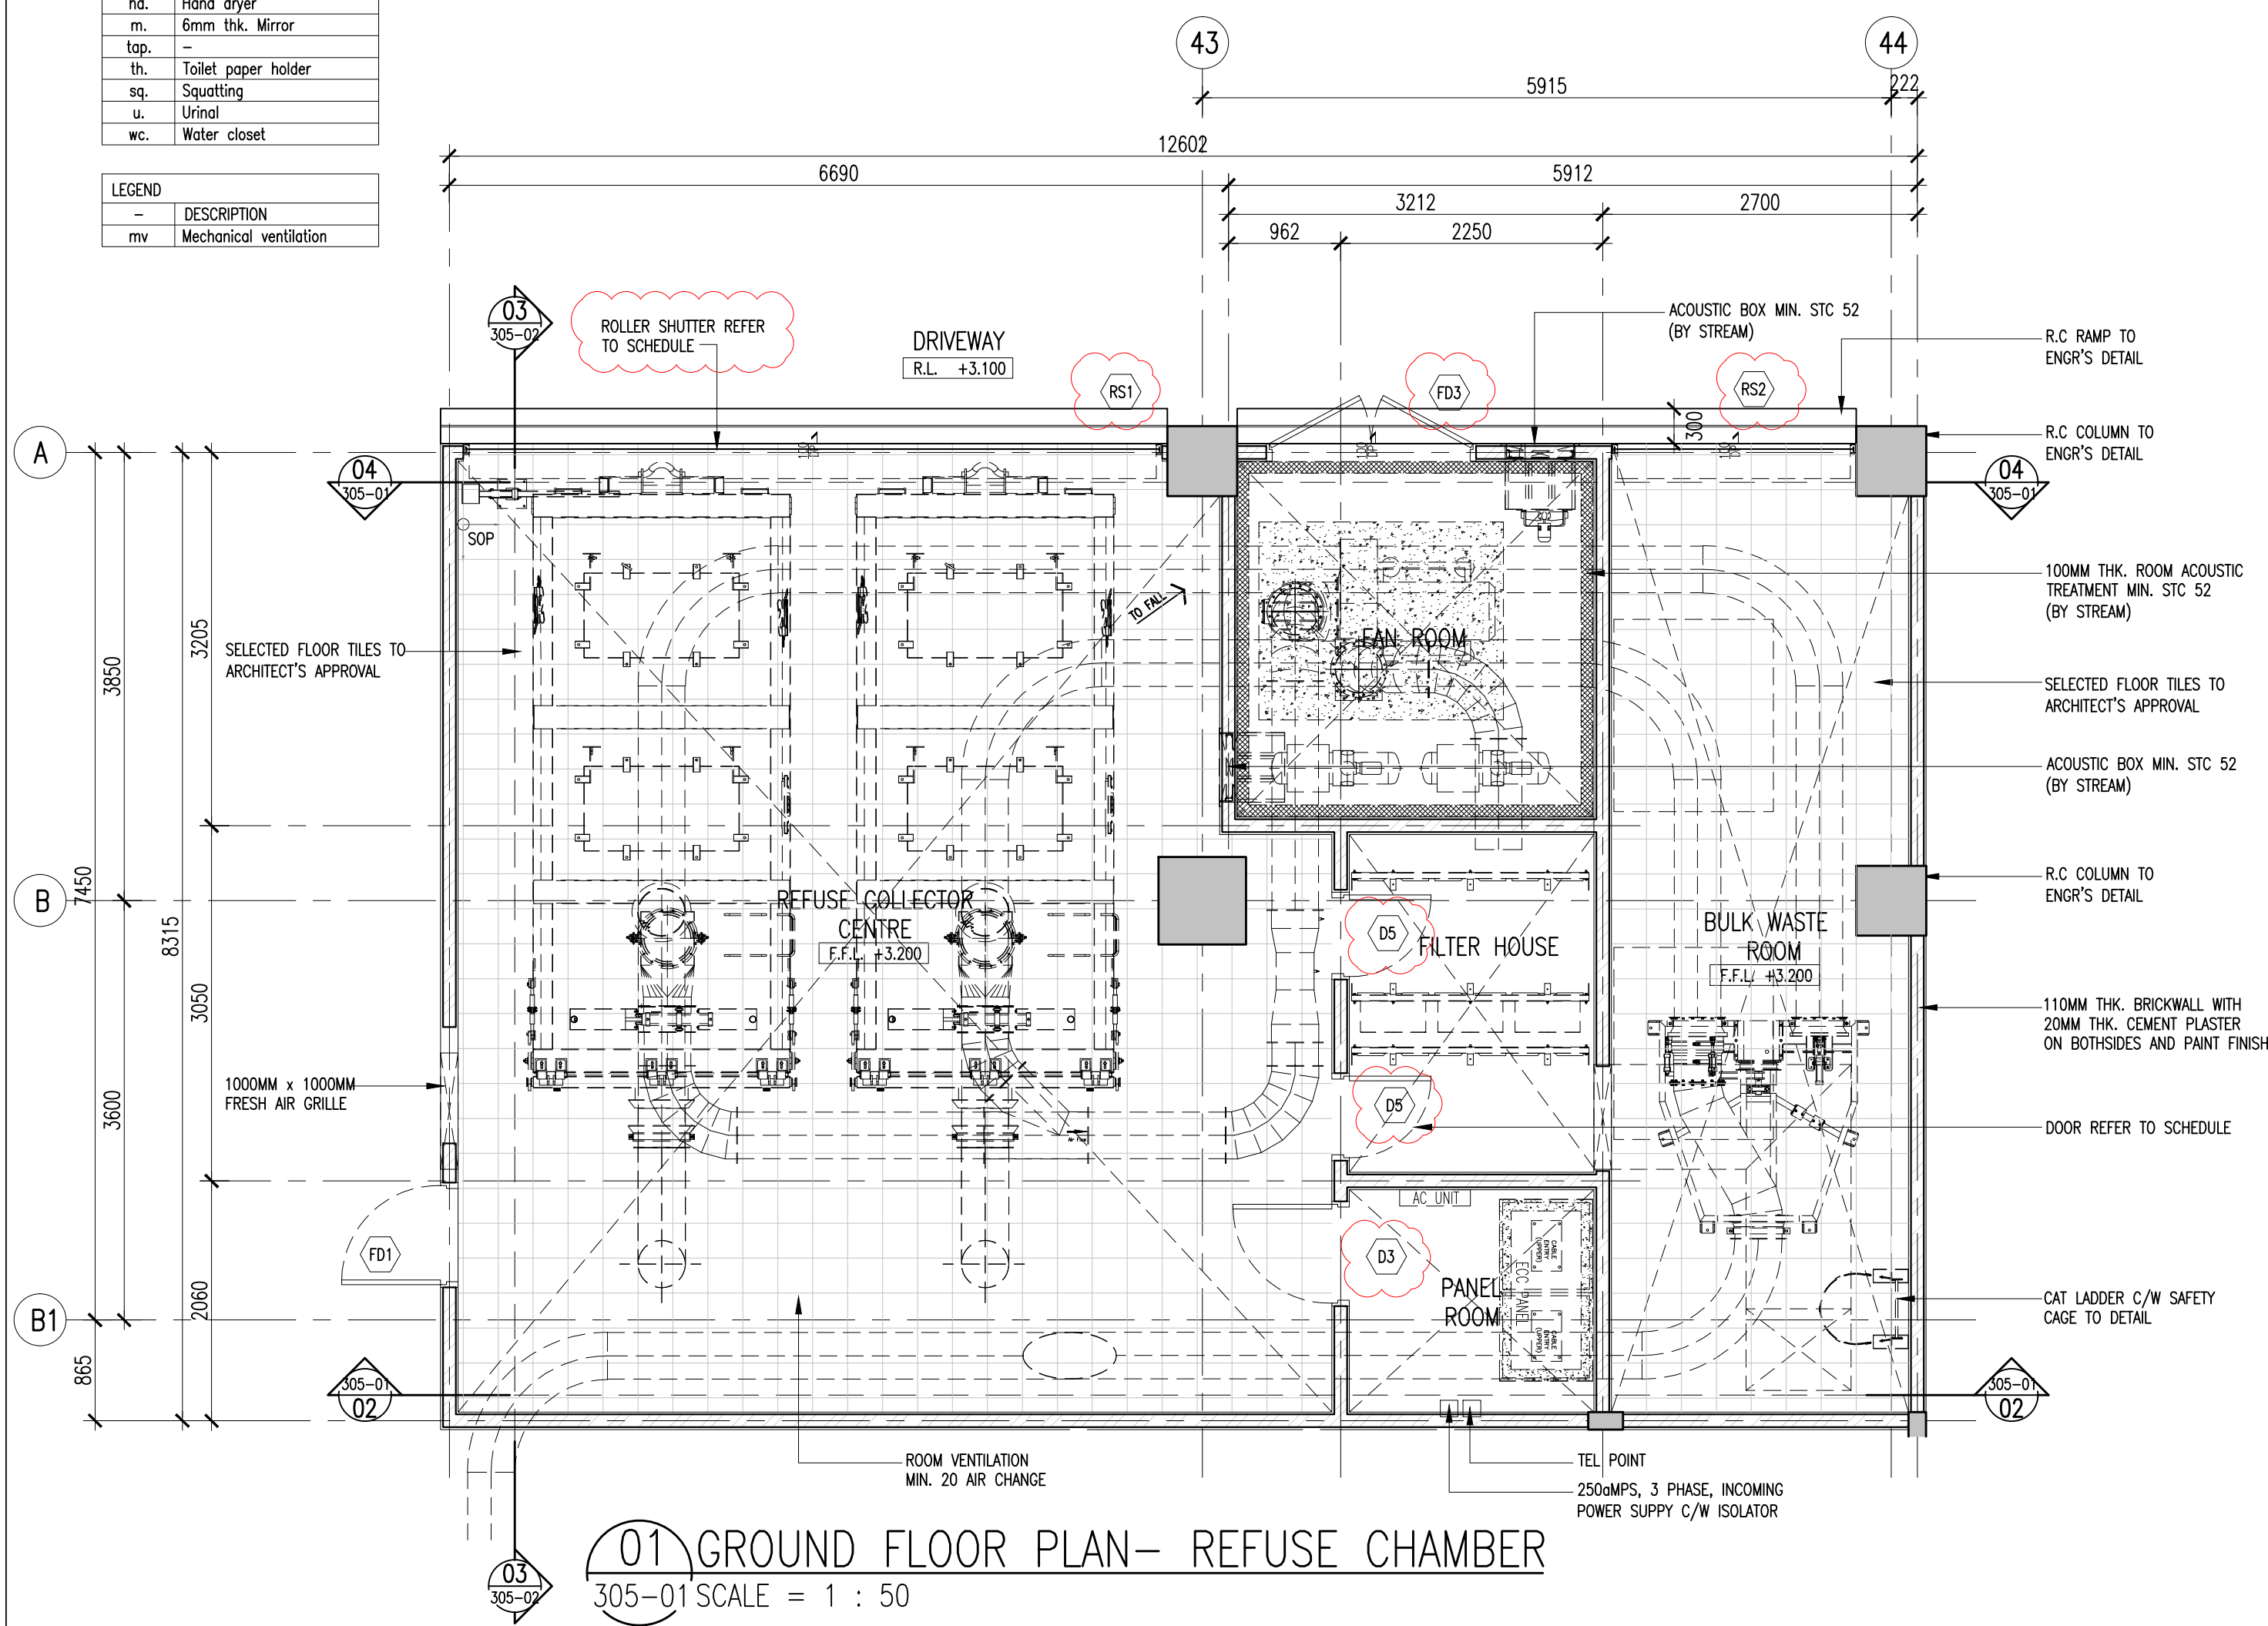


01 GROUND FLOOR PLAN- REFUSE CHAMBER
305-01 SCALE = 1 : 50

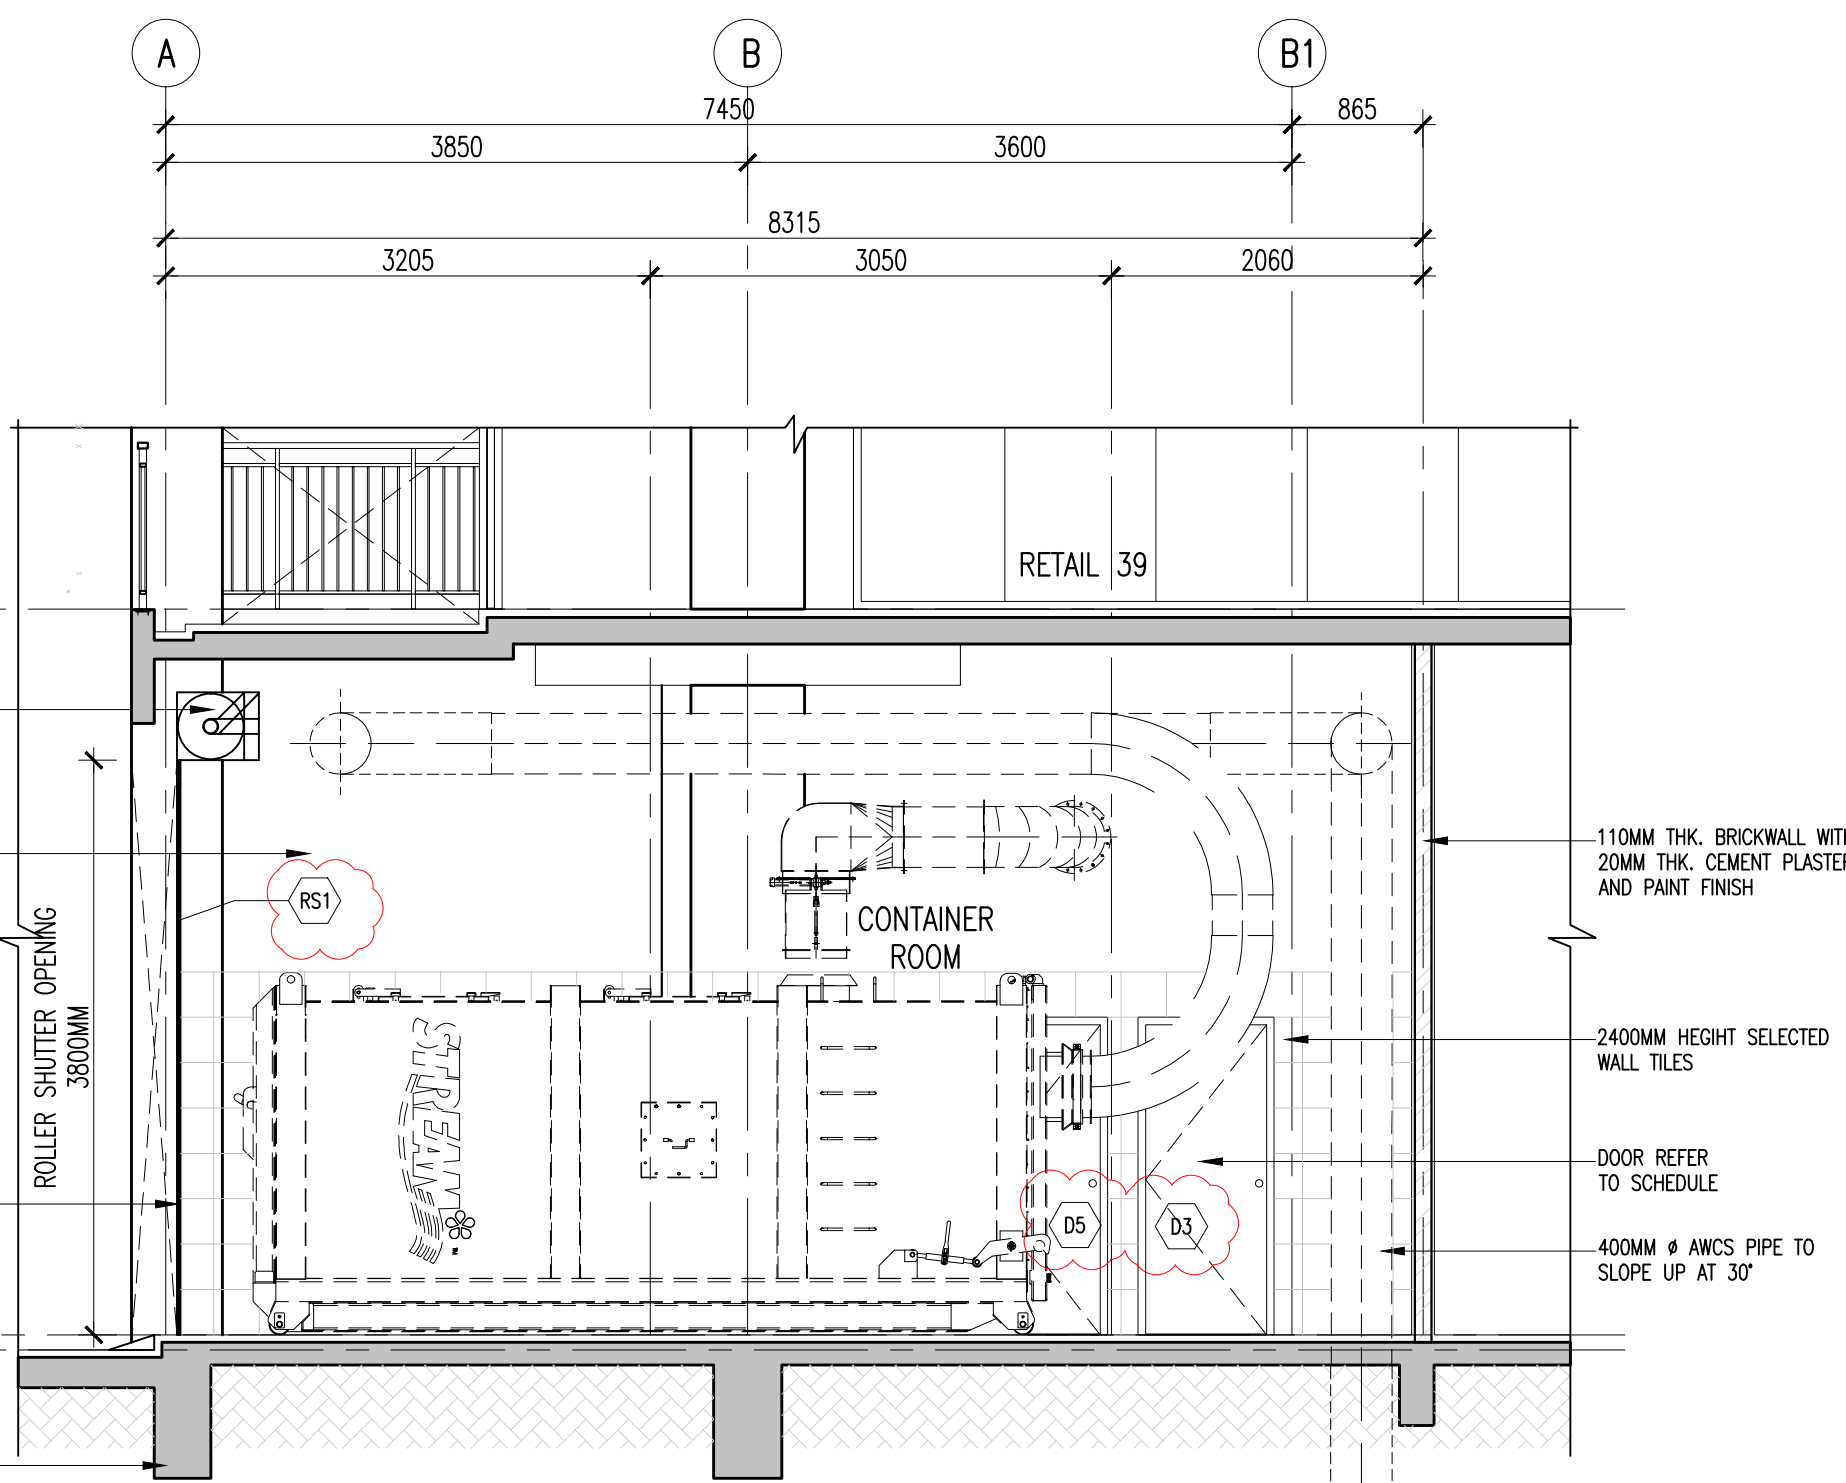

03 SECTION 02
305-01 SCALE = 1 : 50

Hak Cipta Terpelihara. Tidak dibenarkan mencetak mana-mana bahagian ilustrasi dalam apa jua bentuk dan dengan apa cara pun samada secara elektronik, mekanik, rakaman atau cara lain sebelum mendapat kebenaran bertulis dari BH YEW ARCHITECTS SDN. BHD.

REV.	DATE	DESCRIPTION	REMARK
A.01	26/02/2018	REVISED DETAIL (CLOUDED)	
	30/08/2018	UPDATED DRAWING	abdul rahim
A.01R	18/10/2018	TO ADD DOOR TAGGING	JANICE

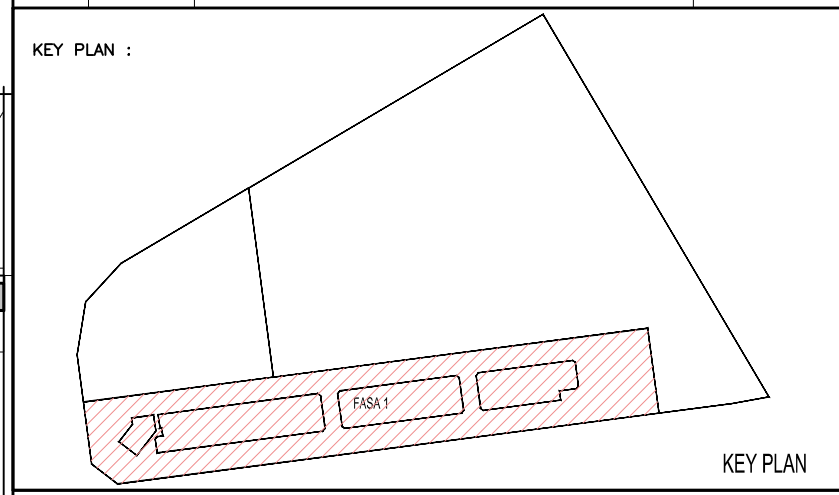

PROJECT TITLE :
CADANGAN MEMBINA PEMBANGUNAN BERCAMPUR DI ATAS LOT 21135, PERSIARAN CASSIA BARAT 3, MUKIM 13, SEBERANG PERAI SELATAN, PULAU PINANG YANG MENGANDUNGI:-
FASA 1
A. 2 BLOK PANGSAPURI PERKHIDMATAN 18 TINGKAT (612 UNIT)
B. KEDAI PEJABAT 3 TINGKAT (196 UNIT)
C. 5 TINGKAT TEMPAT LETAK KENDERAAN

UNTUK : TETUAN PARAMOUNT PROPERTY (PW) SDN. BHD

LAND OWNER & BUILDING OWNER :

NAMA : MR. OOI HUN PENG
JAWATAN : KETUA PEGAWAI EKSEKUTIF
NO IC : 650619-02-5311
ALAMAT : PARAMOUNT PROPERTY (PW) SDN. BHD
WISMA PARAMOUNT, 1A (1ST FLOOR), LORONG BLM 1/1,
BANDAR LAGUNA MERBOK, 08000 SUNGAI PETANI, KEDAH
NO. TEL : 604 - 441 9191 FAX : 604 - 441 9090

KITCHEN SPECIALIST :

QS CONSULTANT :

MAKE CONSULTANT :

PERUNDING P.L.A.

Consulting Mechanical & Electrical Engineers.

8-01, WISMA PANTAI, TEL. NO. : (604) 3337990

JALAN WISMA PANTAI, FAX NO. : (604) 3317337

12200 BUTTERWORTH, PENANG. E-MAIL : project@pla-group.com

C&S CONSULTANT :

PERUNDING KELANA

CIVIL & STRUCTURAL ENGINEERS

Level 12, Unit 12(D), Wisma Boon Siew,

No.1, Penang Road, 10000 Penang.

Tel: 2622628, Fax: 2641618

(Company No. A30232772-W)

DESIGN ARCHITECT :

ARCHITECTURE GROUP - STUDIO A

CPG CONSULTANTS PTE LTD

238B, THOMSON ROAD, #12-00 TOWER B

NOVENA SQUARE, SINGAPORE 307685

TEL : +65 6357 4469 FAX : +65 6357 4469

ARCHITECT :

BH YEW ARCHITECT (SP/Y61)

15TH FLOOR, BANGUNAN AMMETLIFE

NO.1, JALAN LUMUT, 50400 KUALA LUMPUR

TEL: (03) 4043-1346 FAX: (03) 4043-1349

EMAIL: ybhwa@nrasb.com.my

LEMBAGA ARKITER MALAYSIA

Ar. YEW BU HWA

ARKITER

No Pendaftaran LAMA/Y61

Saya mengesahkan bahawa pelan-pelan yang dihantar adalah mengikut Undang-Undang Kecil Bangunan

Seragam 1986 dan Undang-Undang Kecil Bangunan Seragam (pindaan) 2007 [UKBS2007] dan

gubiran-pindaan serta garis-panduan-panduan dan pelan-pelan Mula Perundangan Seragam Perai.

Saya mengesahkan bahawa kerja-kerja pembinaan akan dijalankan dibawah pengawasan saya.

Saya mengesahkan dan menguap bahawa pelan-pelan bangunan adalah benar dengan pelan-pelan

merancang yang diluluskan dan akan mematuhi ulusan serta syarat-syarat jabatan Teknikal.

CONSTRUCTION DRAWING

NOVEMBER 2018

LUKSIAN :

REFUSE CHAMBER DETAIL

-GROUND FLOOR PLAN

-SECTION 01,02&03

SCALE:

AS SHOWN

DWG NO: 557_CA-305-01.DWG

DRAWN BY: abdul rahim

CHECKED BY: JANICE

DATE: 29/11/2018

ORIGINATOR ACRONYM BH YEW

PROJECT NO. 55714

DISCIPLINE ARCH

DWG STATUS CA

BLOCK -

DWG NO. 305

DWG NO. 01

REVISION A.01R

NOTE ON DOORS & WINDOWS
* REFER TO GA DRAWINGS FOR DOOR & WINDOWS TAGGING/DETAILS/SCHEDULE.