



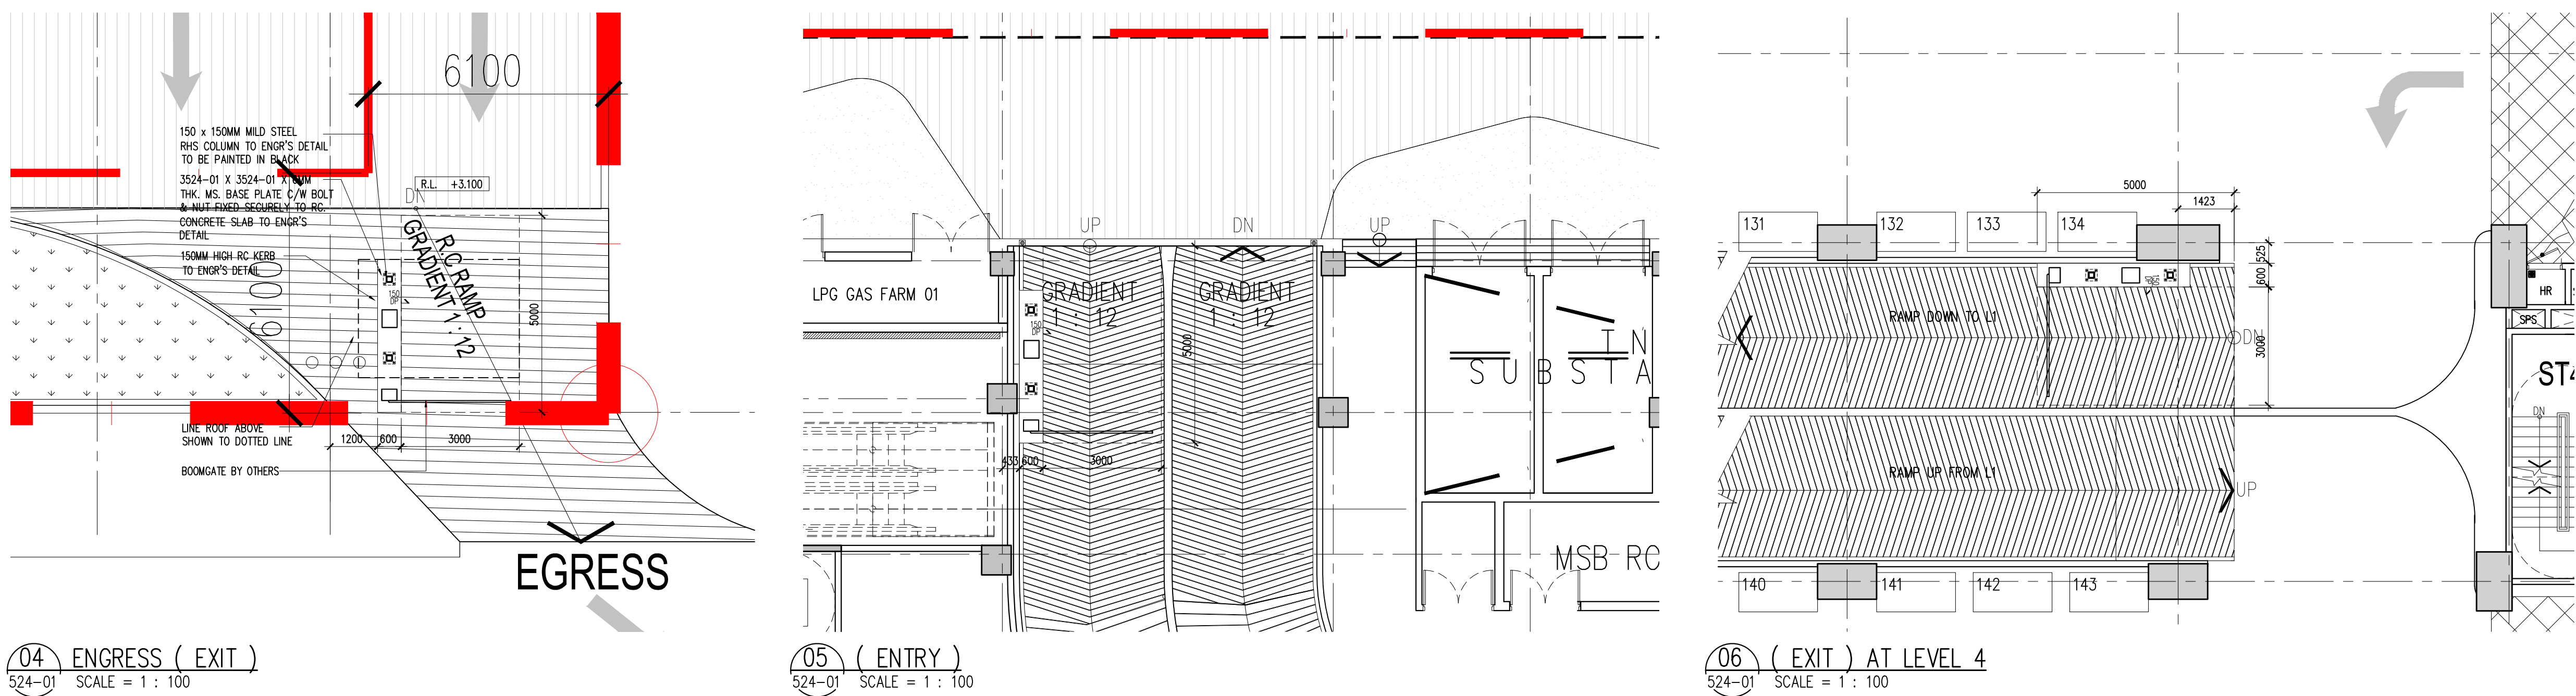


04 ENGRESS (EXIT)
524-01 SCALE = 1 : 100

05 (ENTRY)
524-01 SCALE = 1 : 100


06 (EXIT) AT LEVEL 4
524-01 SCALE = 1 : 100

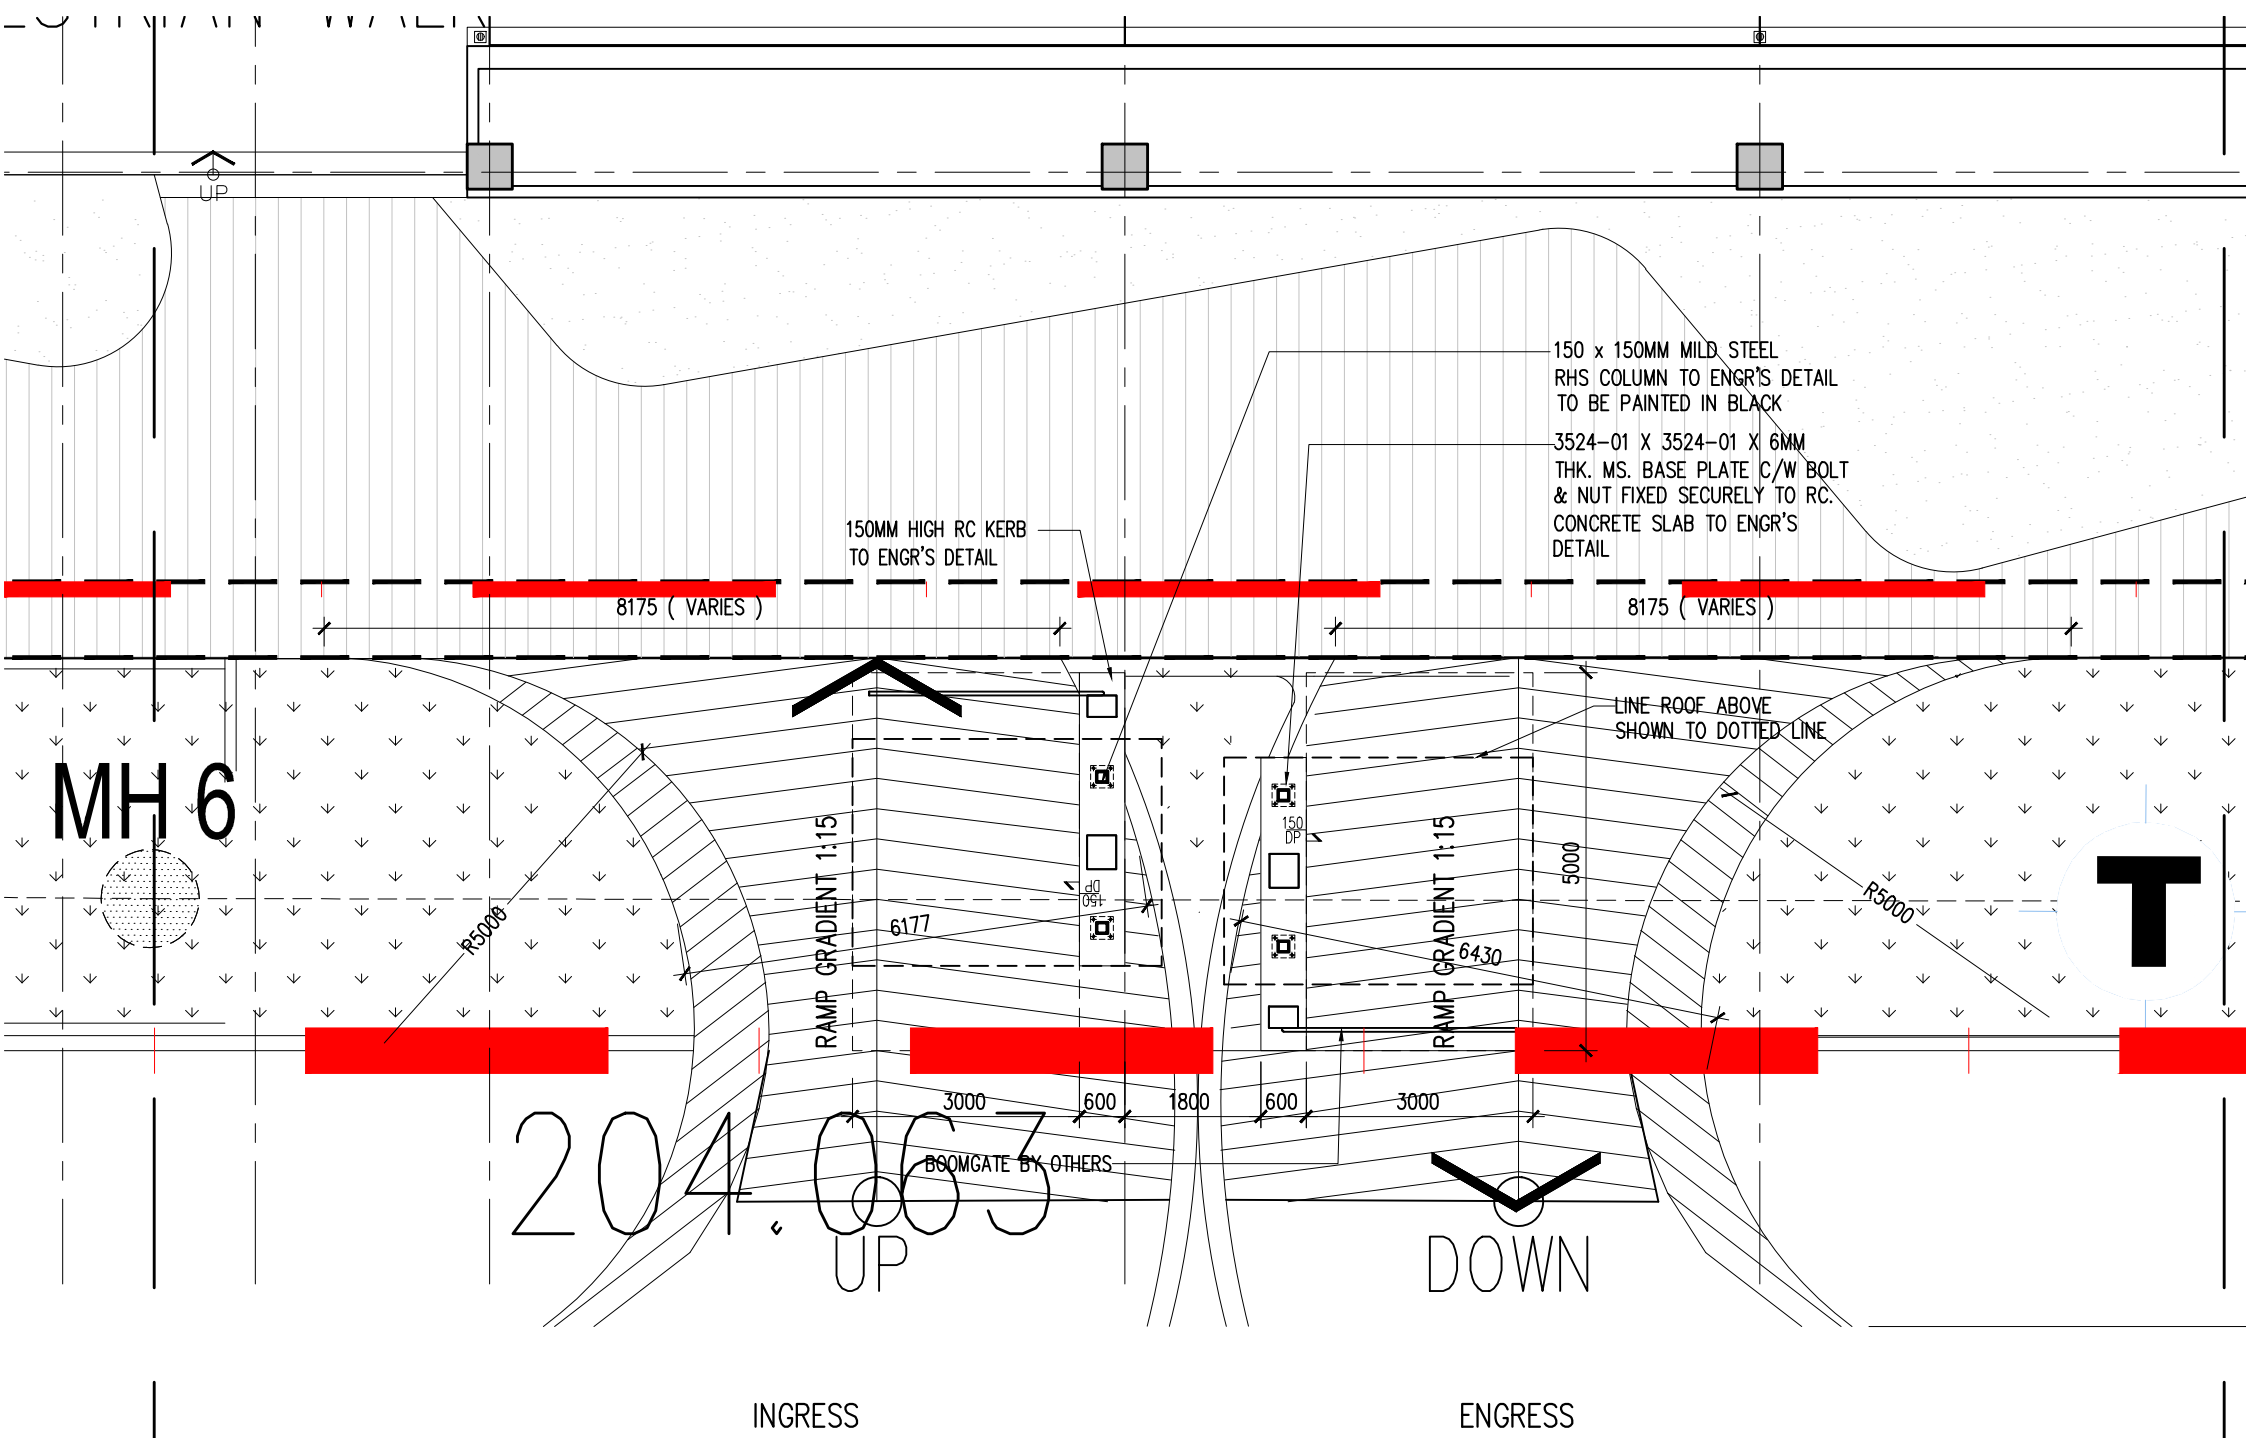

02 INGRESS (ENTRY) AND ENGRESS (EXIT)
524-01 SCALE = 1 : 50

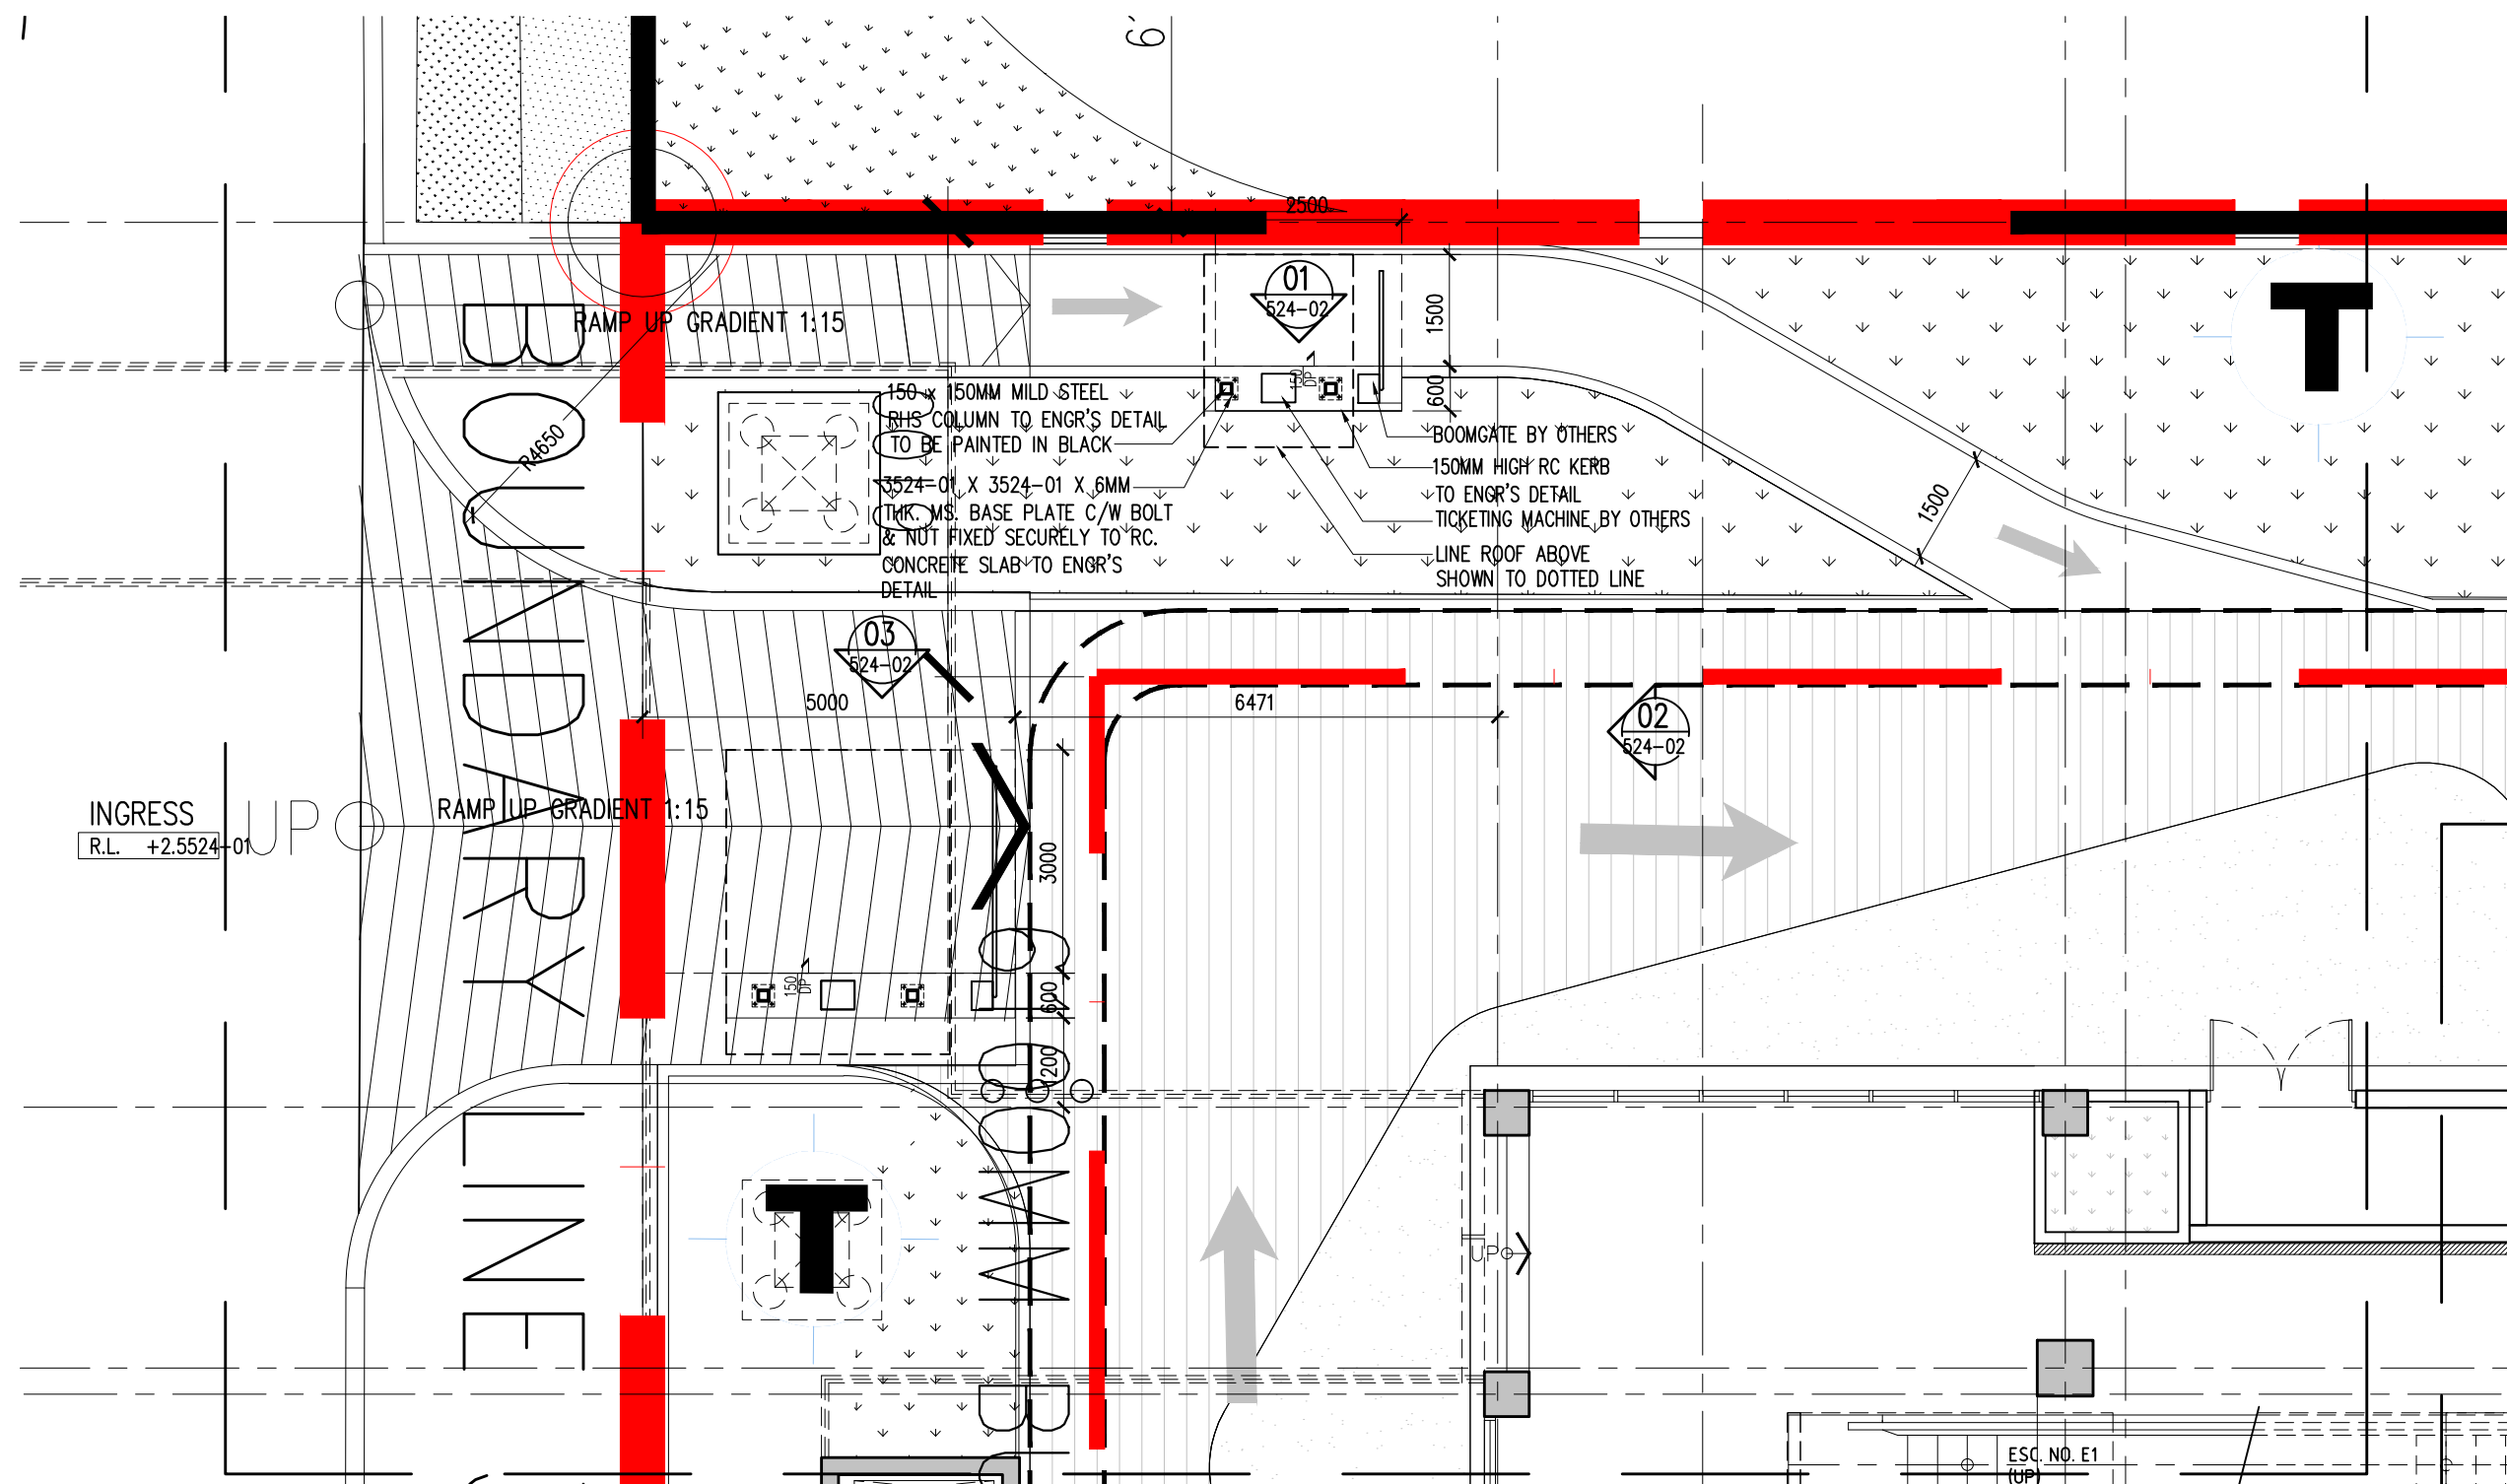


03 INGRESS (ENTRY)
524-01 SCALE = 1 : 2524-01

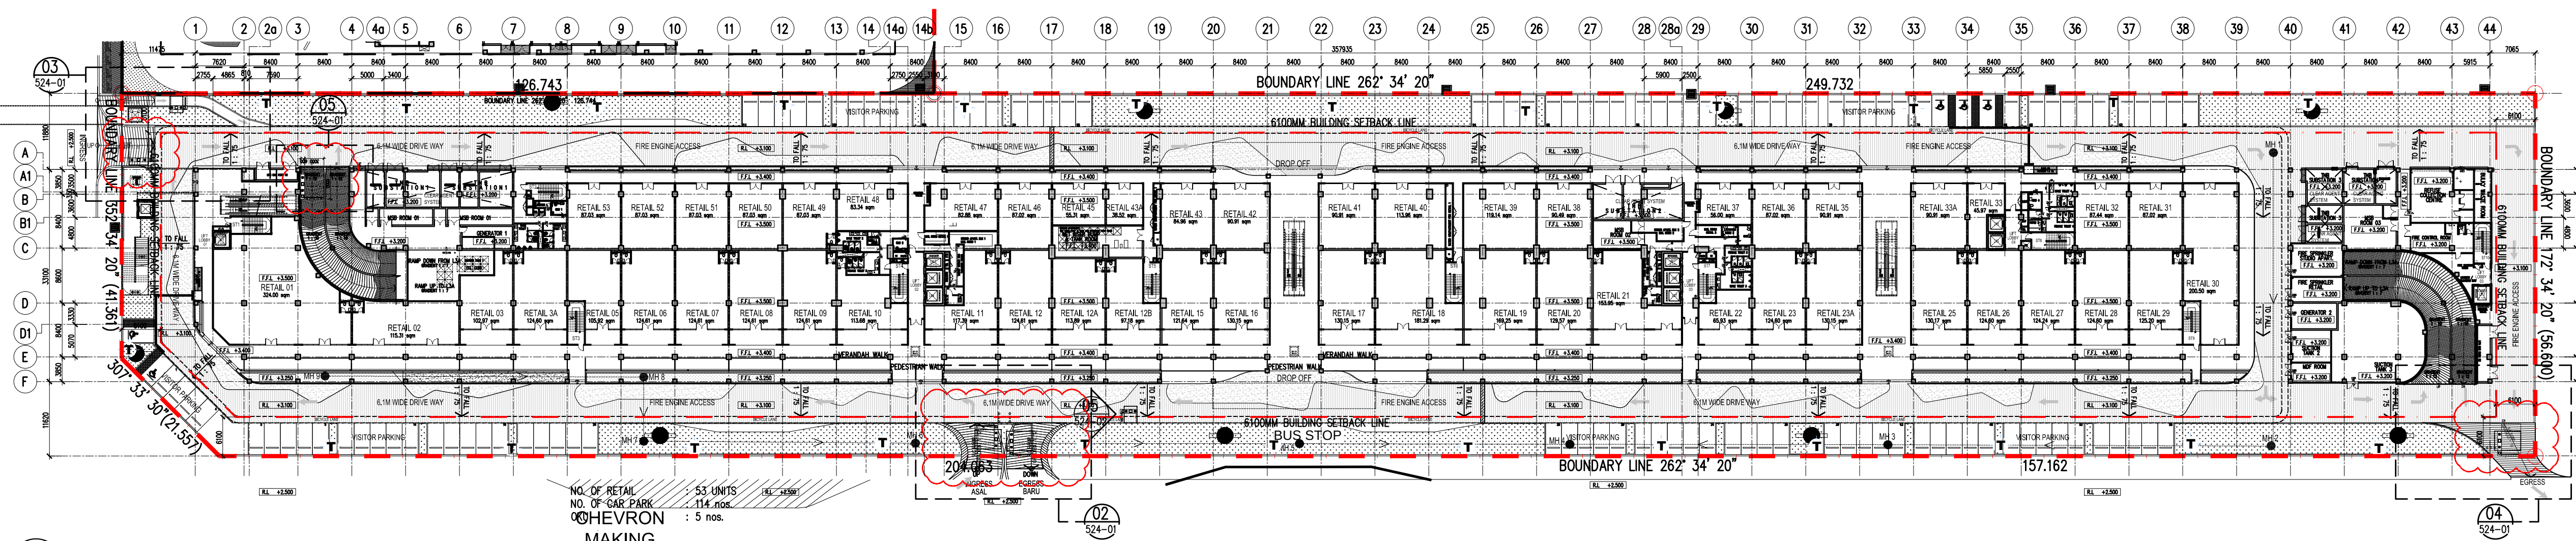

01 SITE PLAN FOR INGRESS AND ENGRESS
524-01 SCALE = 1 : 600

Hak Cipta Terpelihara. Tidak dibenarkan mencetak mana-mana bahagian ilustrasi dalam apa jua bentuk dan dengan apa cara pun samada secara elektronik, mekanik, mekanik, rakaman atau cara lain sebelum mendapat kebenaran bertulis dari BH YEW ARCHITECTS SDN. BHD.

REV.	DATE	DESCRIPTION	REMARK
A.01	30/08/2018	REVISED DETAIL (CLOUDED)	abdul rahim
BOOM GATE LOCATION			
A.02	15/11/2018	REVISED DETAIL (CLOUDED)	JANICE
BOOM GATE LOCATION			

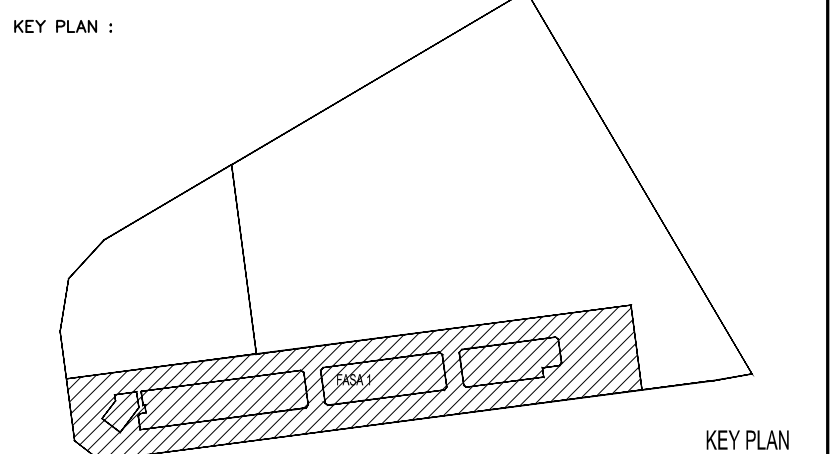

PROJECT TITLE :
CADANGAN MEMBINA PEMBANGUNAN BERCAMPUR DI ATAS LOT 21135, PERSIARAN CASSIA BARAT 3, MUKIM 13, SEBERANG PERAI SELATAN, PULAU PINANG YANG MENGANDUNGI:-
FASA 1
A. 2 BLOK PANGSAPURI PERKHIDMATAN 18 TINGKAT (612 UNIT)
B. KEDAI PEJABAT 3 TINGKAT (196 UNIT)
C. 5 TINGKAT TEMPAT LETAK KENDERAAN

UNTUK : TETUAN PARAMOUNT PROPERTY (PW) SDN. BHD

LAND OWNER & BUILDING OWNER :

NAMA : MR. OOI HUN PENG
JAWATAN : KETUA PEGAWAI EKSEKUTIF
NO IC : 650619-02-5311
ALAMAT : PARAMOUNT PROPERTY (PW) SDN. BHD
WISMA PARAMOUNT, 1A (1ST FLOOR), LORONG BLM 1/1,
BANDAR LAGUNA MERBOK, 08000 SUNGAI PETANI, KEDAH
NO. TEL : 604 - 441 9191 FAX : 604 - 441 9090

KITCHEN SPECIALIST :

QS CONSULTANT :

M&E CONSULTANT :
PERUNDING P.L.A.
Consulting Mechanical & Electrical Engineers.
8-01, WISMA PANTAI, TEL. NO. : (604) 3337990
JALAN WISMA PANTAI, NO IC : 650619-02-5311
12200 BUTTERWORTH, PENANG. FAX NO. : (604) 3317337
E-MAIL : project@pla-group.com

C&S CONSULTANT :
PERUNDING KELANA
CIVIL & STRUCTURAL ENGINEERS
Level 12, Unit 12(D), Wisma Boon Siew,
No.1, Penang Road, 10000 Penang.
Tel: 2622628, Fax: 2641618
(Company No. AS0232722-W)

DESIGN ARCHITECT :
CPG ARCHITECTURE GROUP - STUDIO A
CPG CONSULTANTS PTE LTD
238B, THOMSON ROAD, #12-00 TOWER B
NOVENA SQUARE, SINGAPORE 307685
CONSULTANTS TEL : +65 6357 4468 FAX : +65 6357 4469

ARCHITECT :
BH YEW ARCHITECT (SP/Y61)
15TH FLOOR, BANGUNAN AMMETLIFE
NO.1, JALAN LUTUT, 50400 KUALA LUMPUR
TEL (03) 4043-1346 FAX: (03) 4043-1349
EMAIL: ybhwa@nrasb.com.my

Ar. YEW BU HWA
ARKITEK
No Pendaftaran LAM: A/Y61
Saya mengesahkan bahawa pelan-pelan yang dihantar adalah mengikut Undang-Undang Kecil Bangunan Seragam 1986 dan Undang-Undang Kecil Bangunan Seragam (Indonay) 2007 (UKBS2007) dan piawai-piawai serta perundangan-perundangan dan piawai-piawai Malaysia Perundangan Selangor Perai. Saya mengesahkan bahawa kerja-kerja pembinaan akan dijalankan dibawah pengawasan saya. Saya mengesahkan dan menguak bahawa bangunan adalah setara dengan pelan kebenaran merancang yang diluluskan dan akan mematuhi ulusan serta syarat-syarat jabatan teknikal.

CONSTRUCTION DRAWING
NOVEMBER 2018

LUKISAN :
TICKETING ENTRANCE
INGRESS AND ENGRESS
TYPICAL TICKETING ENTRANCE
(BOOM GATE)

SCALE: AS SHOWN	CAD NO: 557_CA-524-01	DATE: 16 NOV 2018
DRAWN BY: abdul rahim	CHECKED BY: JANICE	DISCIPLINE
ORIGINATOR ACRONYM	PROJECT NO.	
BH YEW	55714	ARCH
DWG STATUS	BLOCK	DWG NO.
CA	-	524
		01
		A.02