




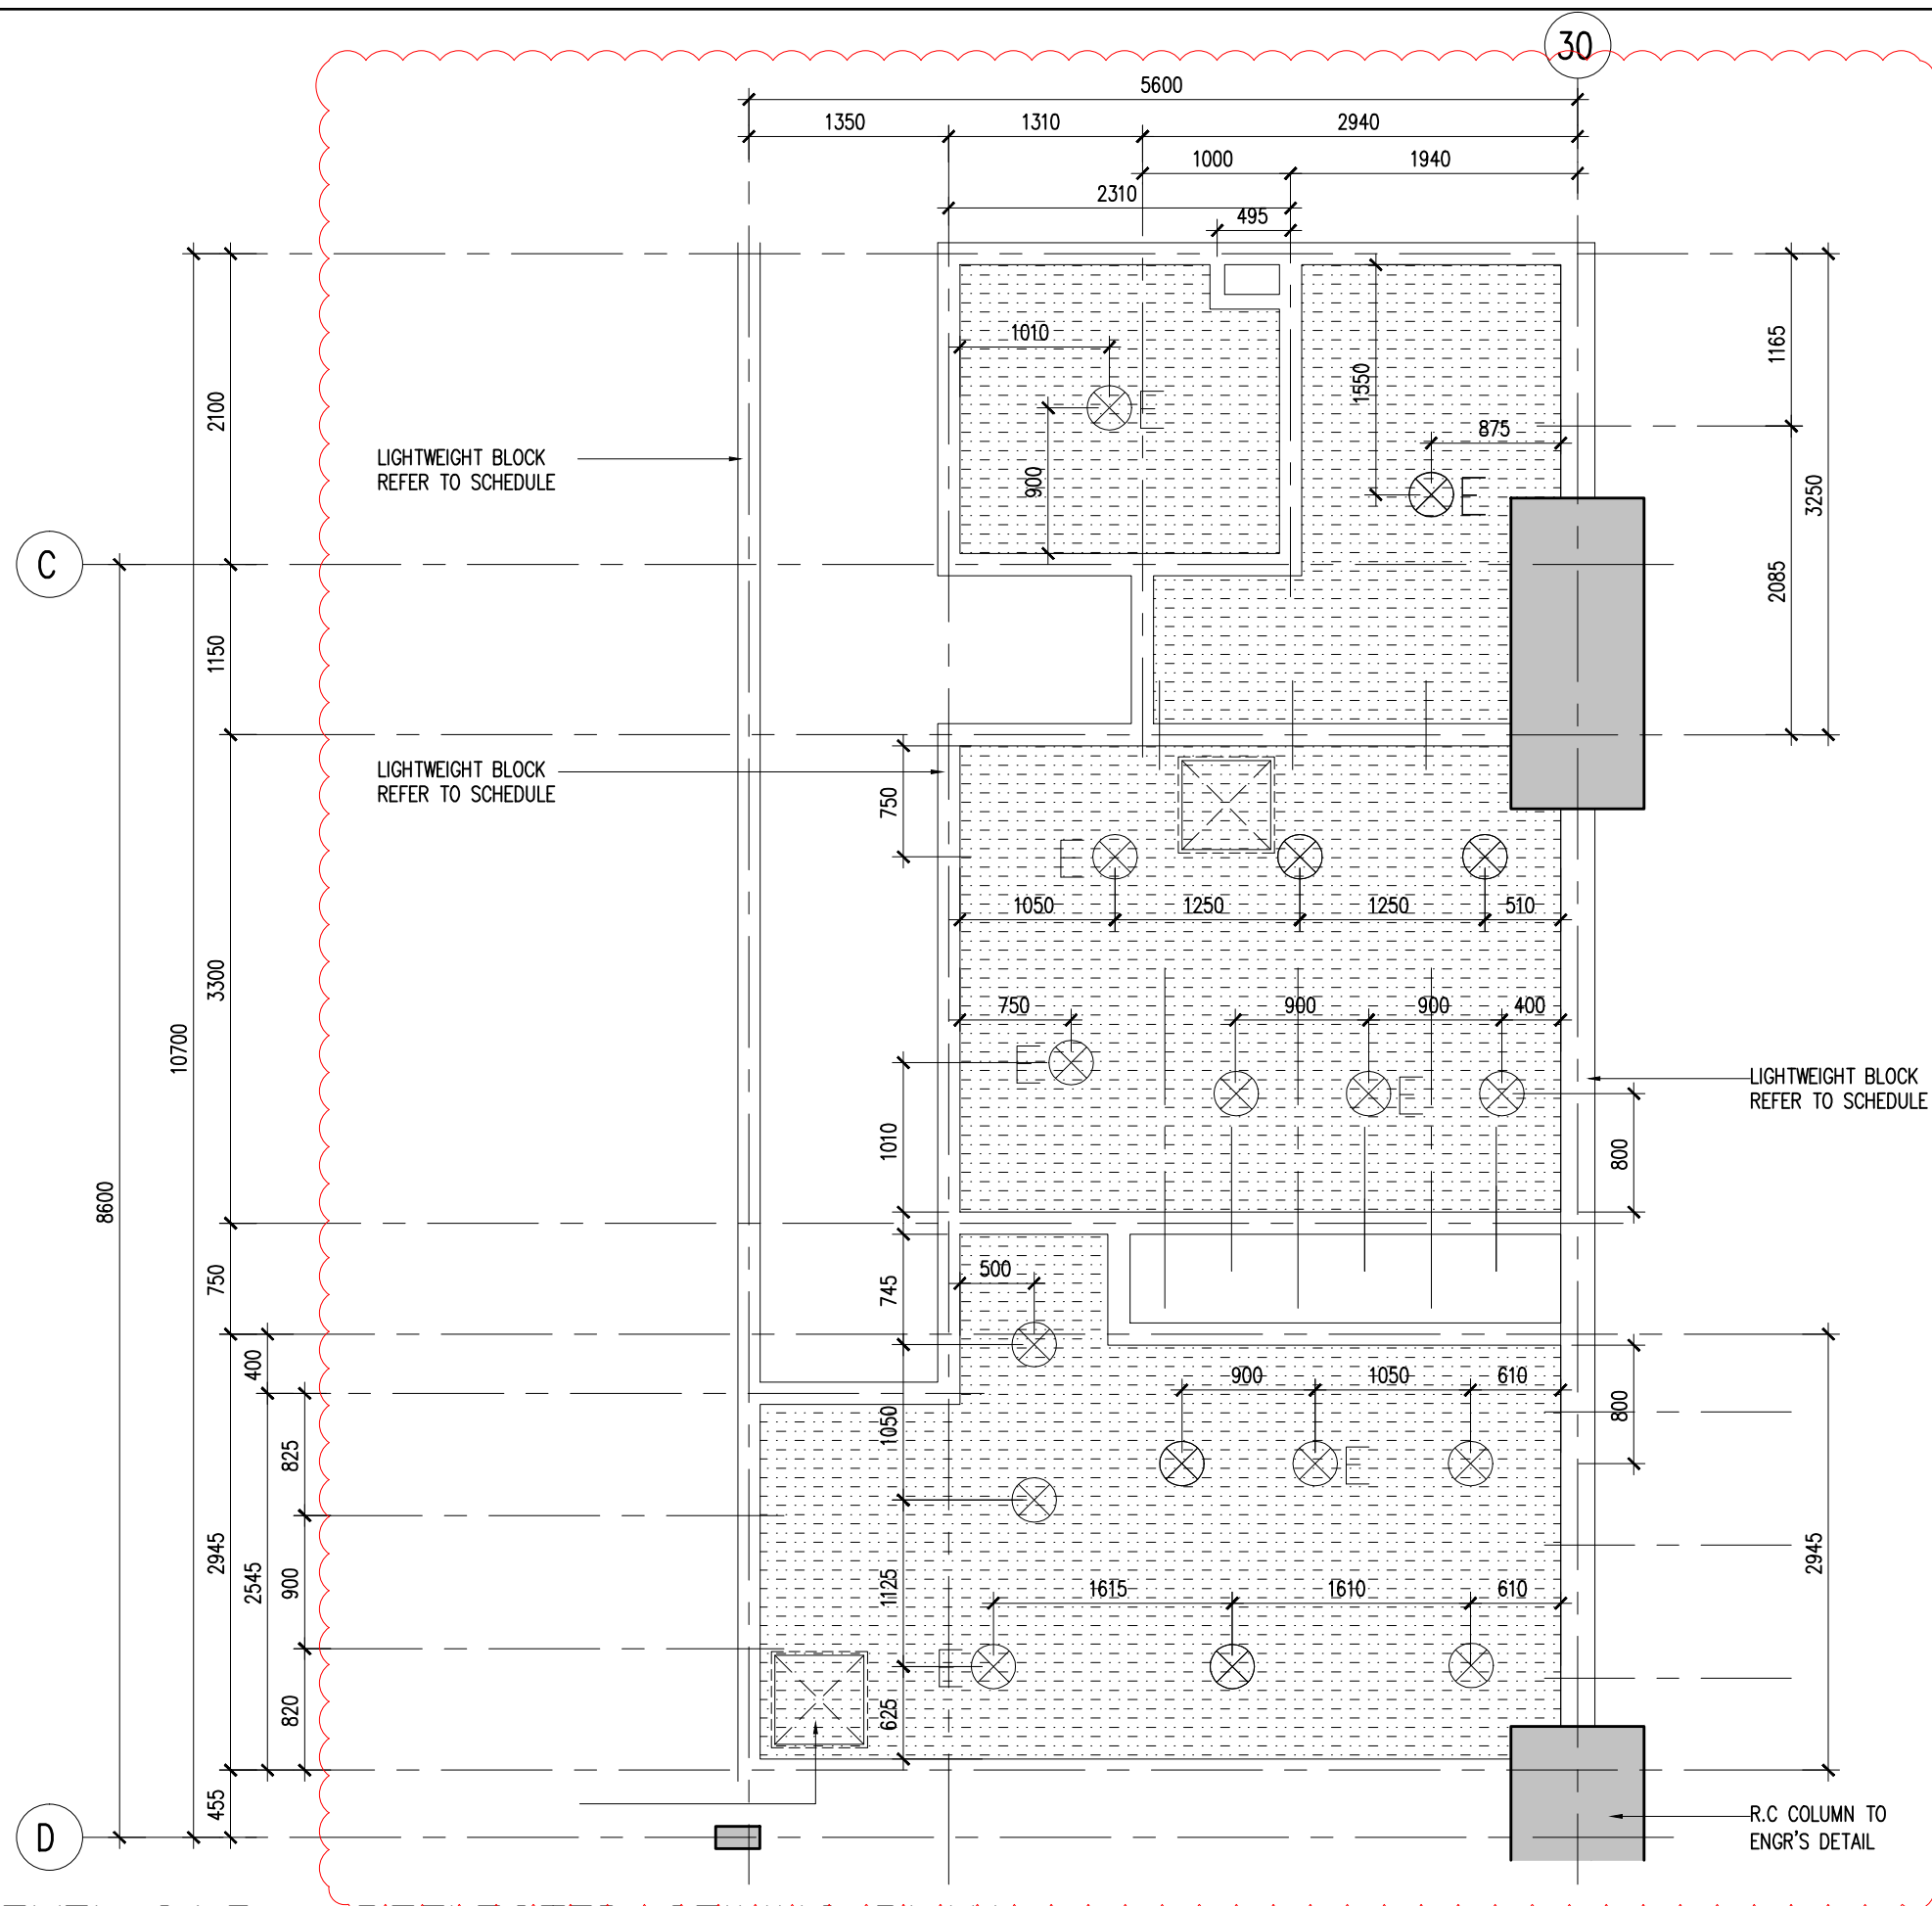


01 TOILET 3 LEVEL 2&3 - REFLECTED CEILING PLAN
531-07 SCALE = 1 : 50

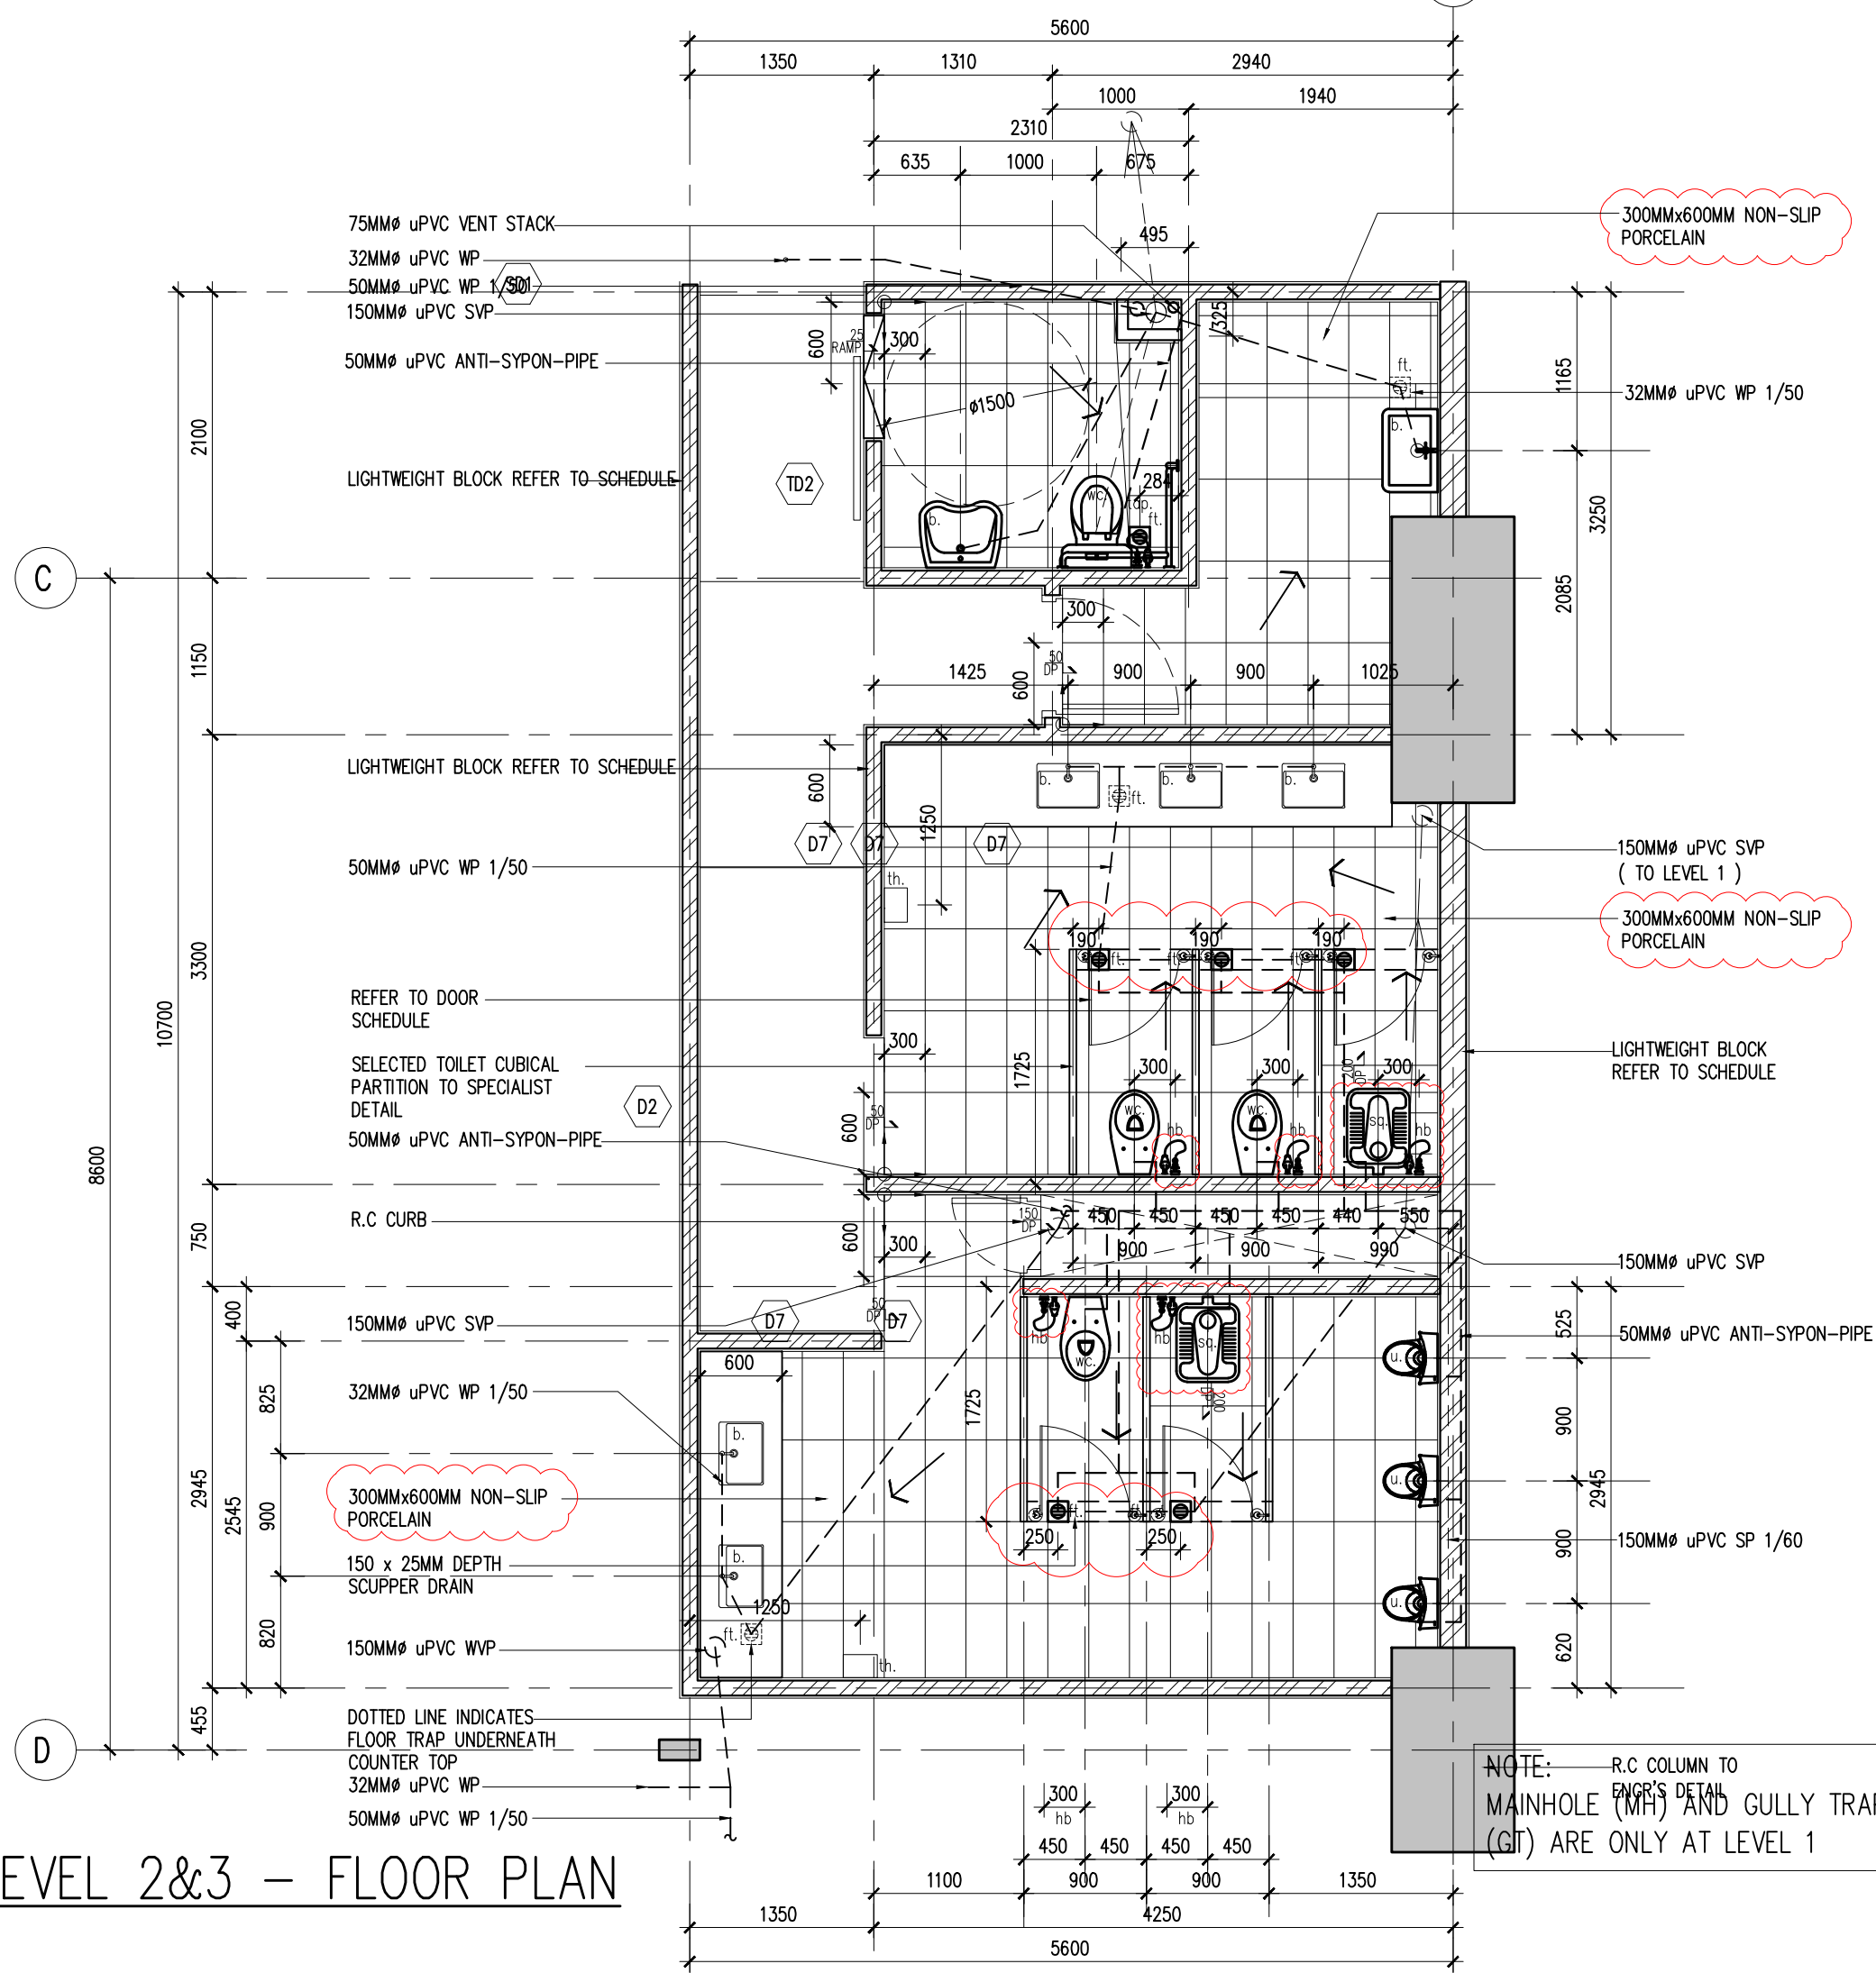


01 TOILET 3 LEVEL 2&3 - FLOOR PLAN
531-07 SCALE = 1 : 50

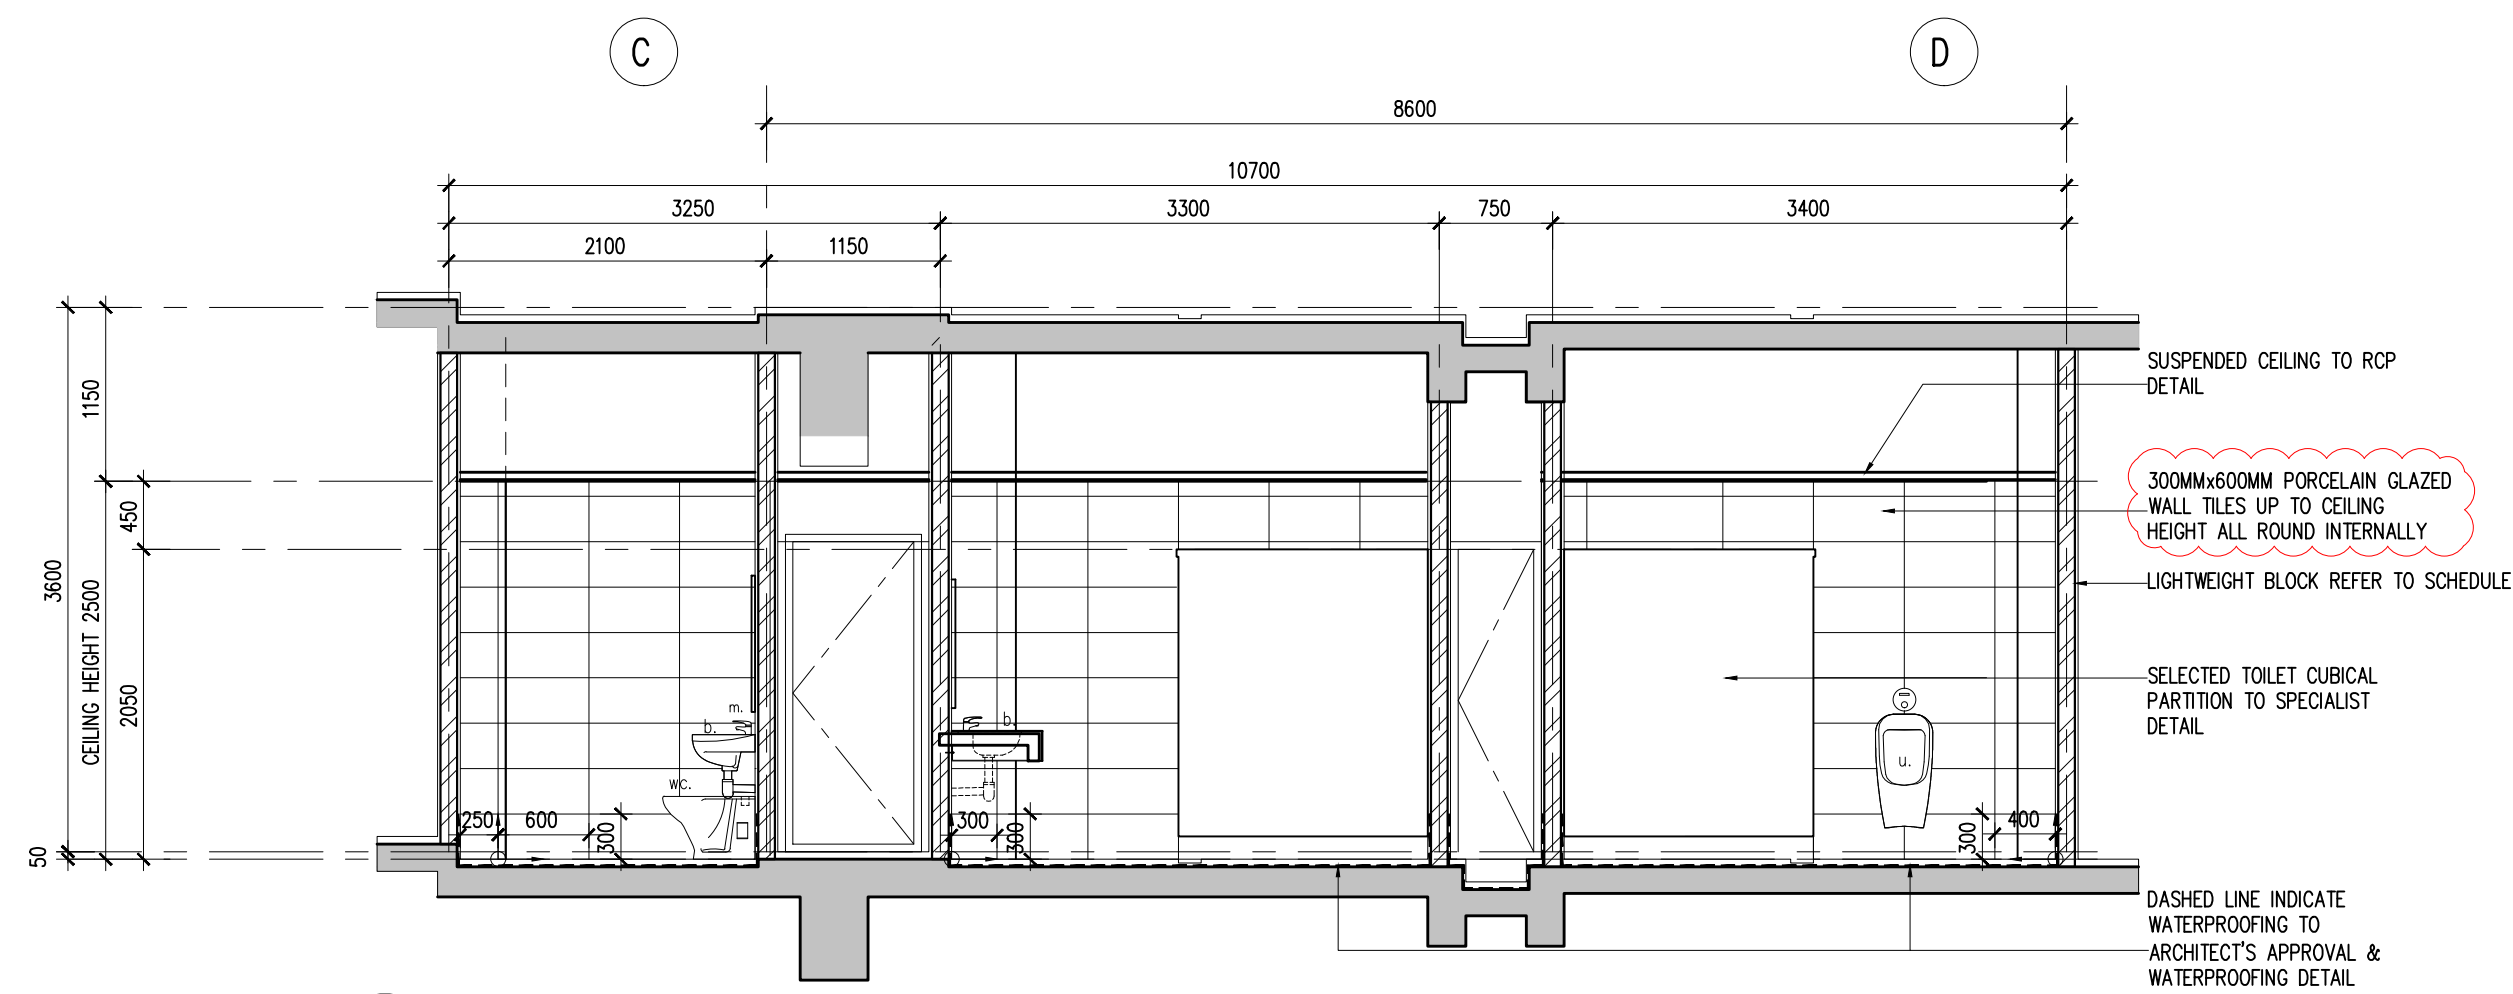


06 TOILET 3 LEVEL 2&3 - SECTION 05
531-07 SCALE = 1 : 50

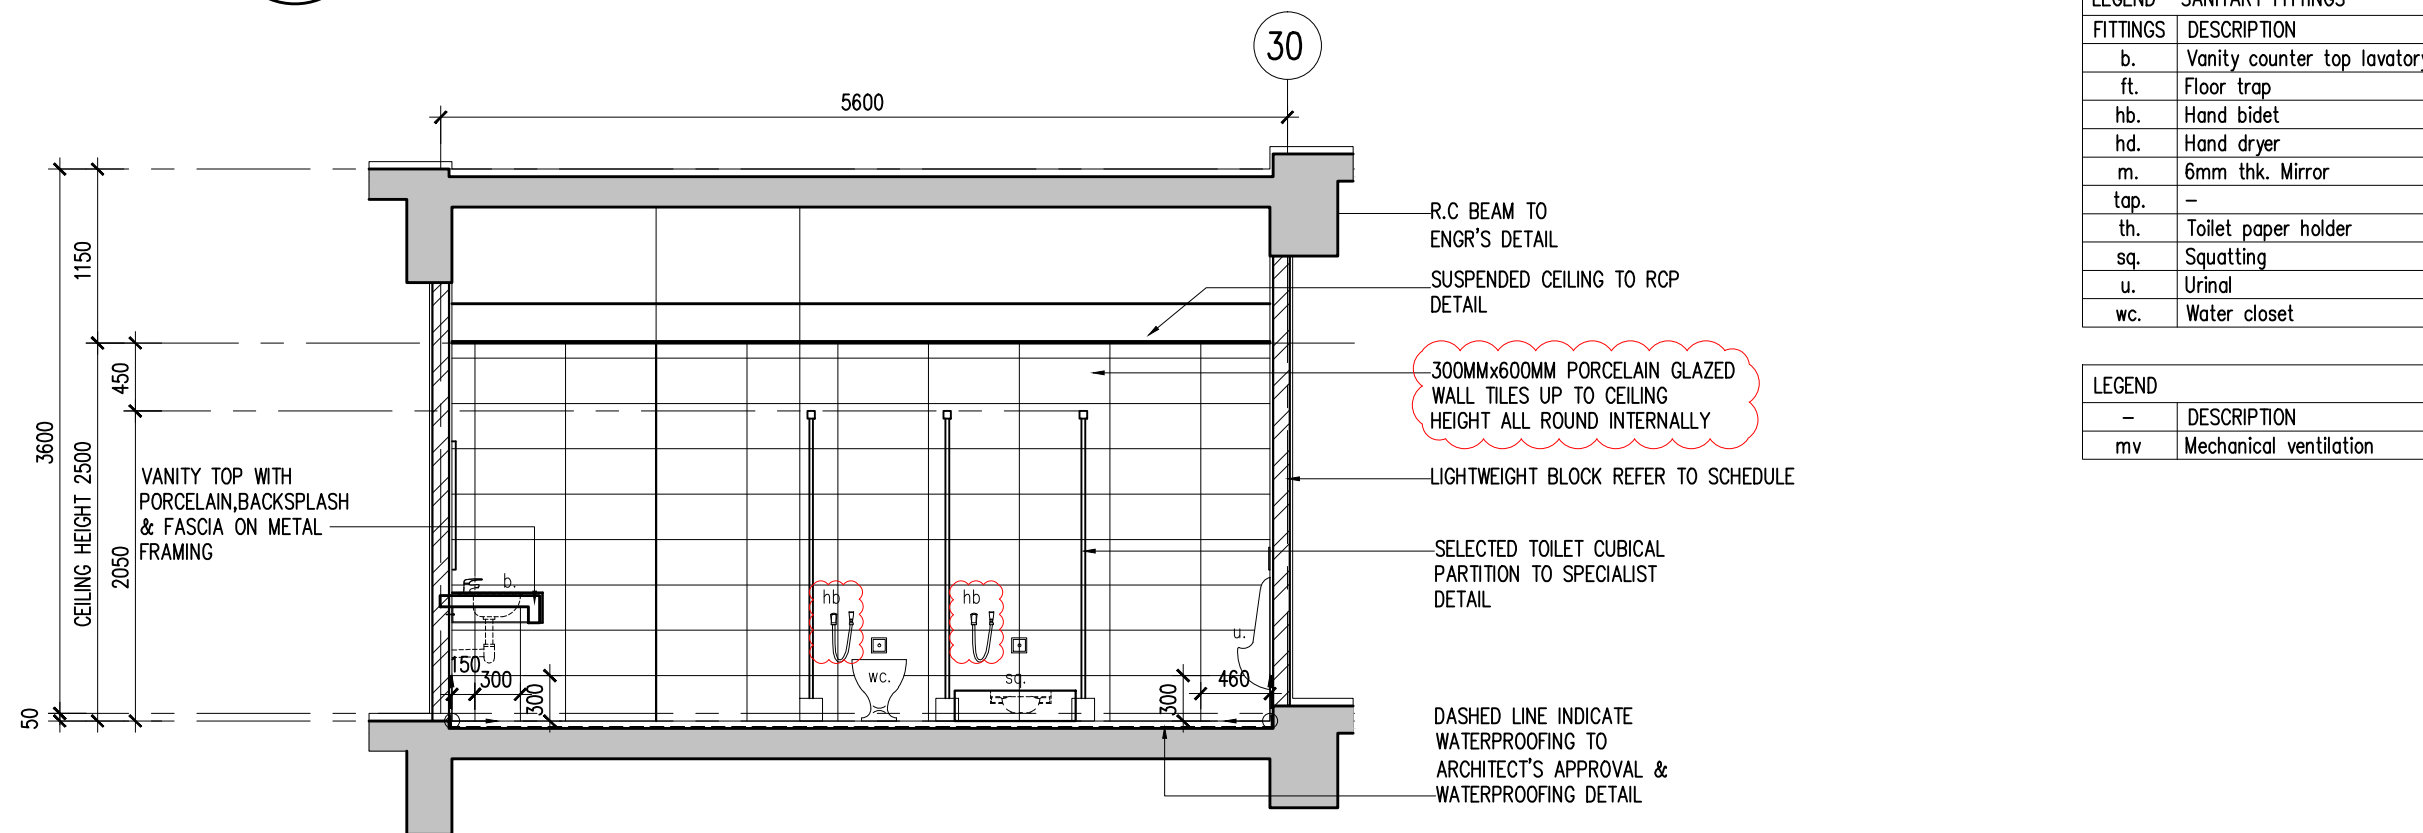

05 TOILET 3 LEVEL 2&3 - SECTION 04
531-07 SCALE = 1 : 50

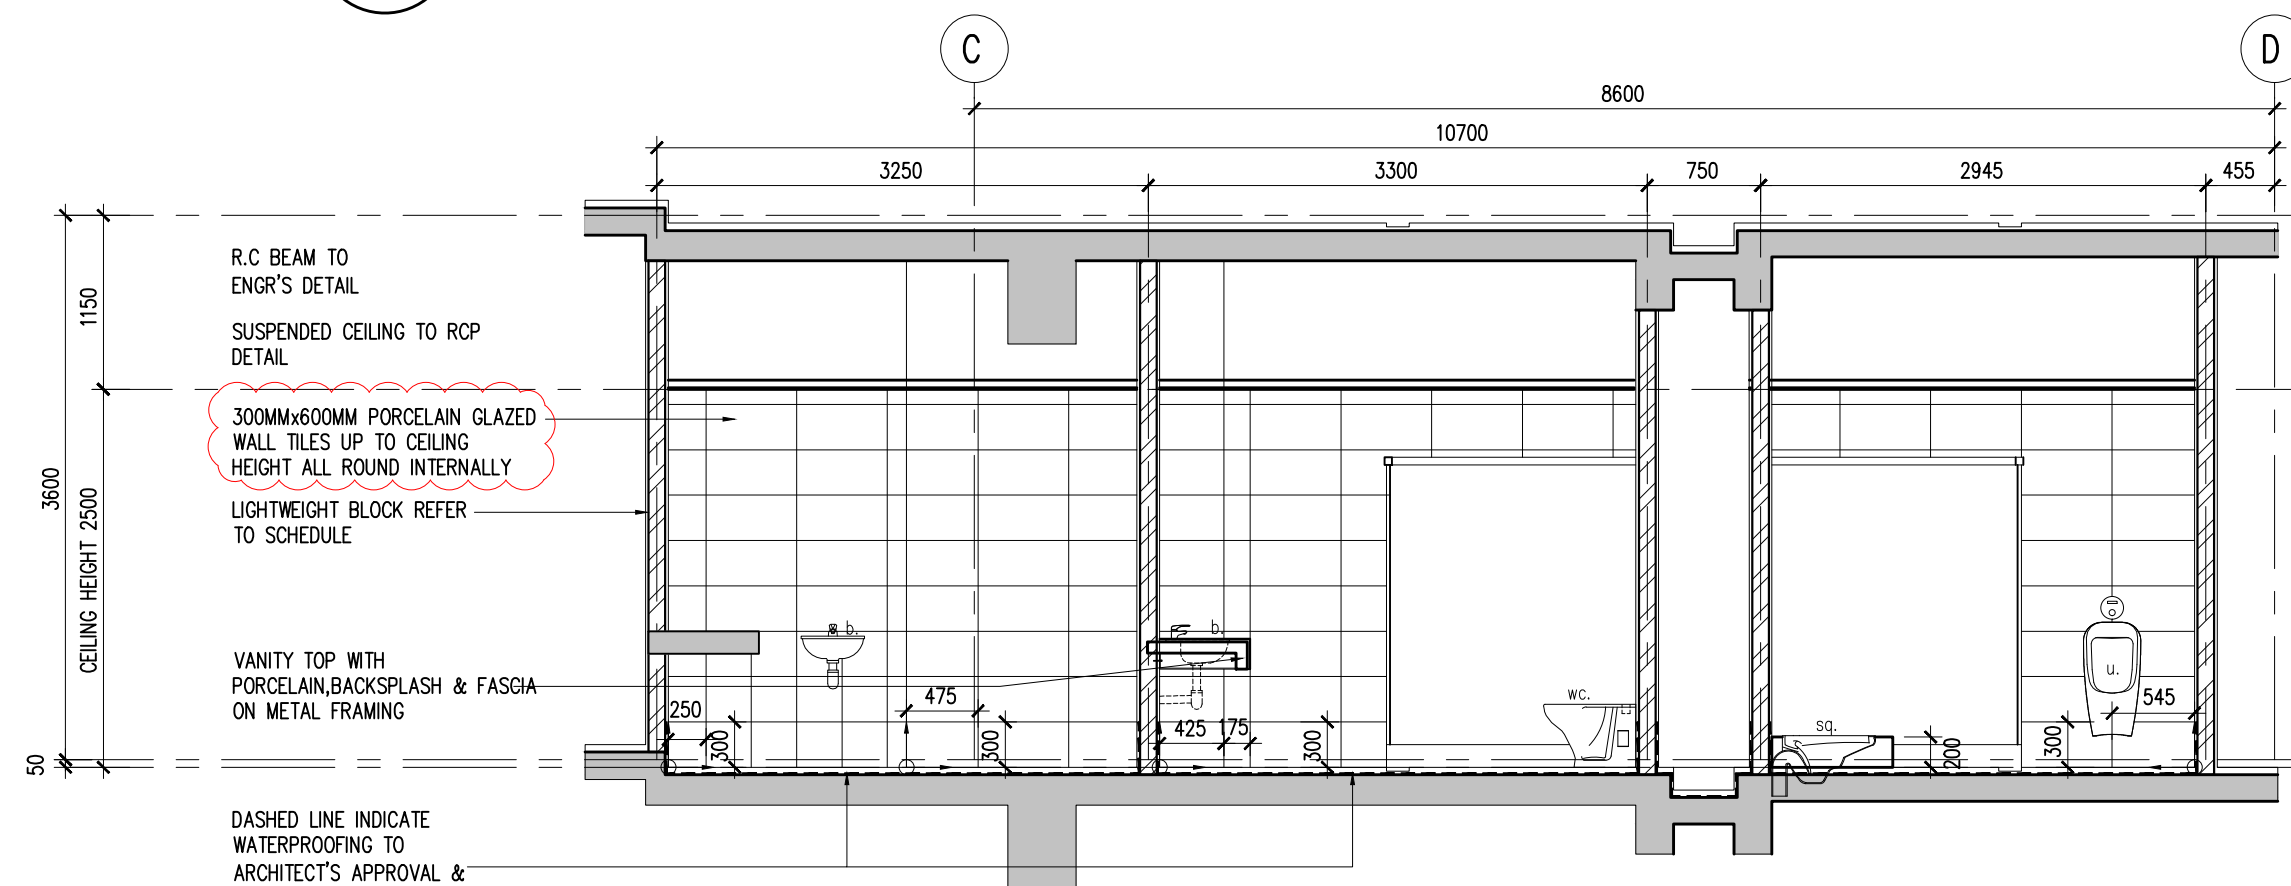

04 TOILET 3 LEVEL 2&3 - SECTION 03
531-07 SCALE = 1 : 50

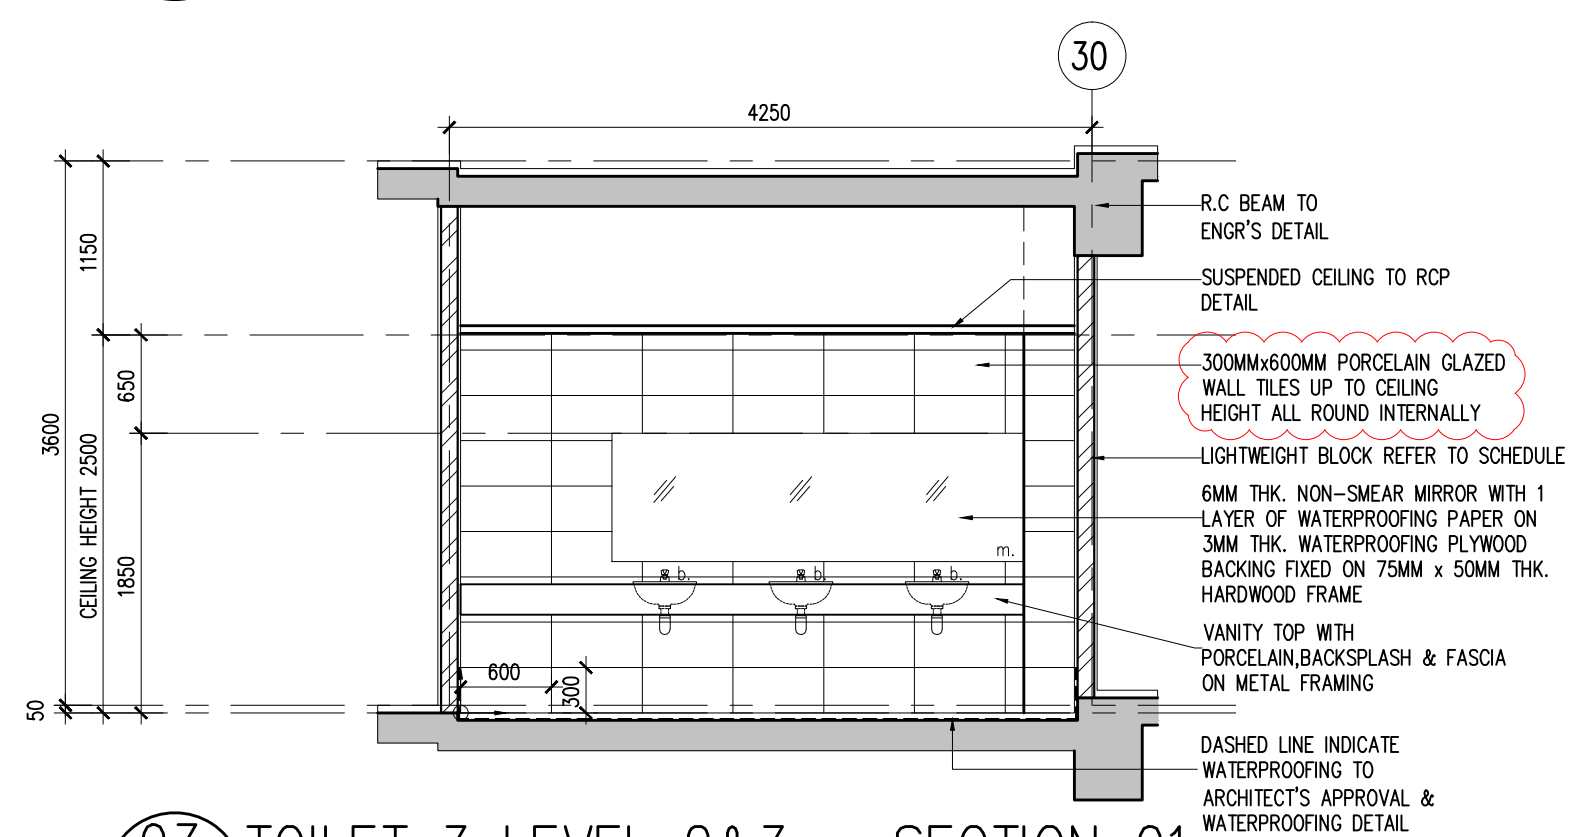


03 TOILET 3 LEVEL 2&3 - SECTION 01
531-07 SCALE = 1 : 50

Note : M&E power points setting out to refer to M&E detail drawing

Hak Cipta Terpelihara. Tidak dibenarkan mencetak mana-mana bahagian ilustrasi dalam apa jua bentuk dan dengan apa cara pun samada secara elektronik, mencetak, mekanik, rakaman atau cara lain sebelum mendapat kebenaran bertulis dari BH YEW ARCHITECTS SDN. BHD.

REV.	DATE	DESCRIPTION	REMARK
A.01	28/11/2017	REVISED TOILET DETAIL (CLOUDED)	
A.02	03/09/2018	UPDATING DRAWING (REVISED DETAIL - CLOUDED)	abdul rahim
		ADD CEILING PLAN, TILES TYPE CHANGES	

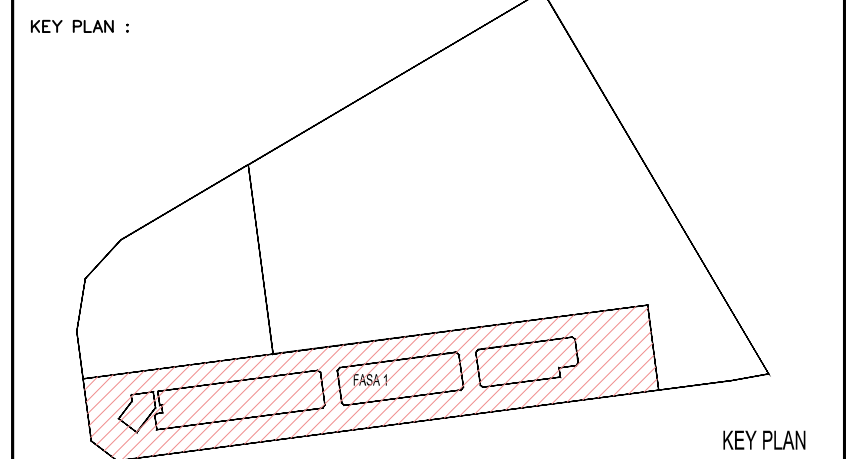

PROJECT TITLE :
CADANGAN MEMBINA PEMBANGUNAN BERCAMPUR DI ATAS LOT 21135, PERSIARAN CASSIA BARAT 3, MUKIM 13, SEBERANG PERAI SELATAN, PULAU PINANG YANG MENGANDUNGI:-

FASA 1
A. 2 BLOK PANGSAPURI PERKHIDMATAN 18 TINGKAT (612 UNIT)
B. KEDAI PEJABAT 3 TINGKAT (196 UNIT)
C. 5 TINGKAT TEMPAT LETAK KENDERAAN

UNTUK : TETUAN PARAMOUNT PROPERTY (PW) SDN. BHD

LAND OWNER & BUILDING OWNER :

NAMA : MR. OOI HUN PENG
JAWATAN : KETUA PEGAWAI EKSEKUTIF
NO IC : 650619-02-5311
ALAMAT : PARAMOUNT PROPERTY (PW) SDN. BHD
WISMA PARAMOUNT, 1A (1ST FLOOR), LORONG BLM 1/1,
BANDAR LAGUNA MERBOK, 08000 SUNGAI PETANI, KEDAH
NO. TEL : 604 - 441 9191 FAX : 604 - 441 9090

KITCHEN SPECIALIST :

QS CONSULTANT :

M&E CONSULTANT :
PERUNDING P.L.A.
Consulting Mechanical & Electrical Engineers.
8-01, WISMA PANTAI, TEL. NO. : (604) 3337990
JALAN WISMA PANTAI, NO IC : 650619-02-5311
12200 BUTTERWORTH, PENANG. FAX NO. : (604) 3317337
E-MAIL : project@pla-group.com

C&S CONSULTANT :
PERUNDING KELANA
CIVIL & STRUCTURAL ENGINEERS
Level 12, Unit 12(D), Wisma Boon Siew,
No.1, Penang Road, 10000 Penang.
Tel. 2622628, Fax. 2641618
(Company No. AS0232772-W)

DESIGN ARCHITECT :
ARCHITECTURE GROUP - STUDIO A
CPG CONSULTANTS PTE LTD
238B, THOMSON ROAD, #12-00 TOWER B
NOVENA SQUARE, SINGAPORE 307685
TEL : +65 6357 4469 FAX : +65 6357 4469

ARCHITECT :
BH YEW ARCHITECT (SP/Y61)
15TH FLOOR, BANGUNAN AMMETLIFE
NO.1, JALAN LUNUT, 50400 KUALA LUMPUR
TEL: (03) 4043-1346 FAX: (03) 4043-1349
EMAIL: ybhw@nrasb.com.my

LEMBAGA
ARKITEK
MALAYSIA
Ar. YEW BU HWA
ARKITEK
No Pendaftaran LAM: A/Y61
Saya mengesahkan bahawa pelan-pelan yang dihantar adalah mengikut Undang-Undang Keil Bangunan Seragam 1986 dan Undang-Undang Keil Bangunan Seragam (Indonay) 2007 [UKBS2007] dan piawai-piawai serta perundangan-perundangan dan piawai-piawai Perbadanan Sebarang Perai. Saya mengesahkan bahawa kerja-kerja pembinaan akan dijalankan dibawah perjanjian saya. Saya mengesahkan dan mengaku bahawa pelan-pelan bangunan adalah setara dengan pelan kebenaran merancang yang diluluskan dan akan mematuhi usulan serta syarat-syarat jabatan teknik.

CONSTRUCTION DRAWING
SEPTEMBER 2018

LUKISAN :

TOILET DETAIL : TOILET 3 LEVEL 2&3
-FLOOR & REFLECTED CEILING PLAN
-SECTION 01,03,04 & 05

SCALE: AS SHOWN	CAD NO: 557_CA-531-07	DATE: 03 SEPT 2018
DRAWN BY: abdul rahim	CHECKED BY: JANICE	DISCIPLINE: ARCH
ORIGINATOR ACRONYM BH YEW	PROJECT NO. 55714	
DWG STATUS CA	BLOCK -	DWG NO. 531
	BLOCK -	DWG NO. 07
		REVISION A.02