




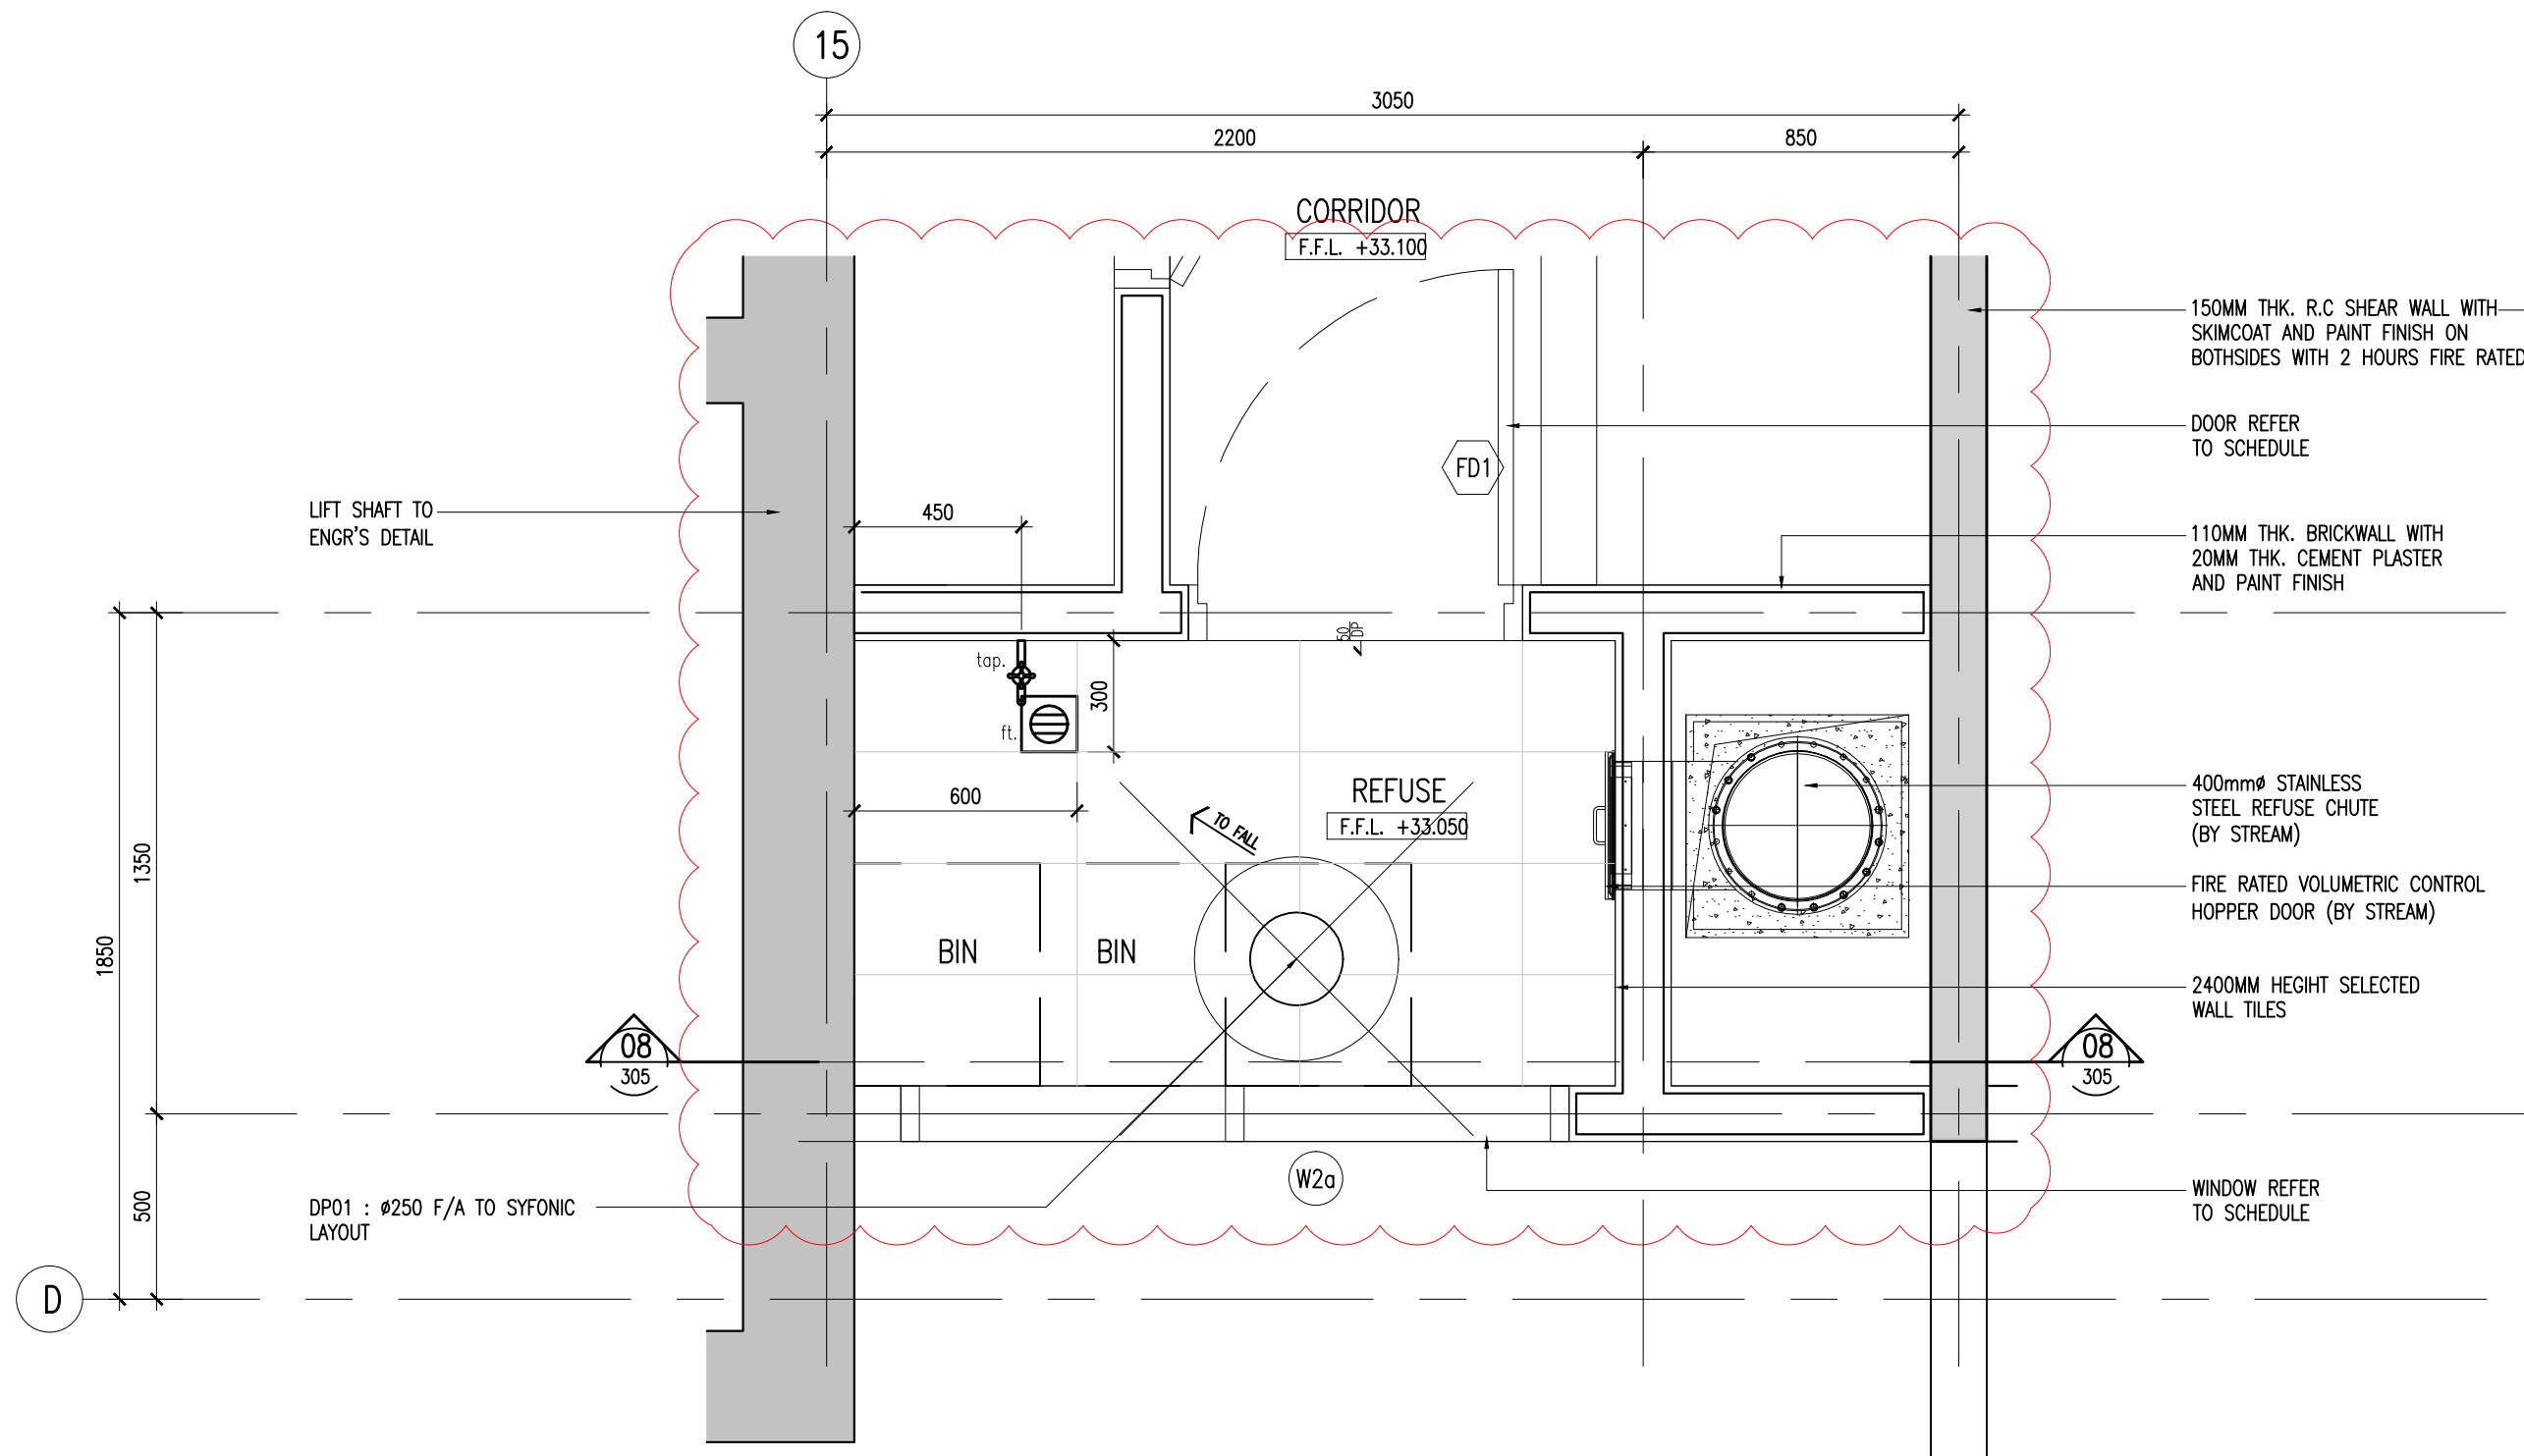


12 BLOCK A-9TH. TO 26TH. FLOOR PLAN
- SCALE = 1 : 20

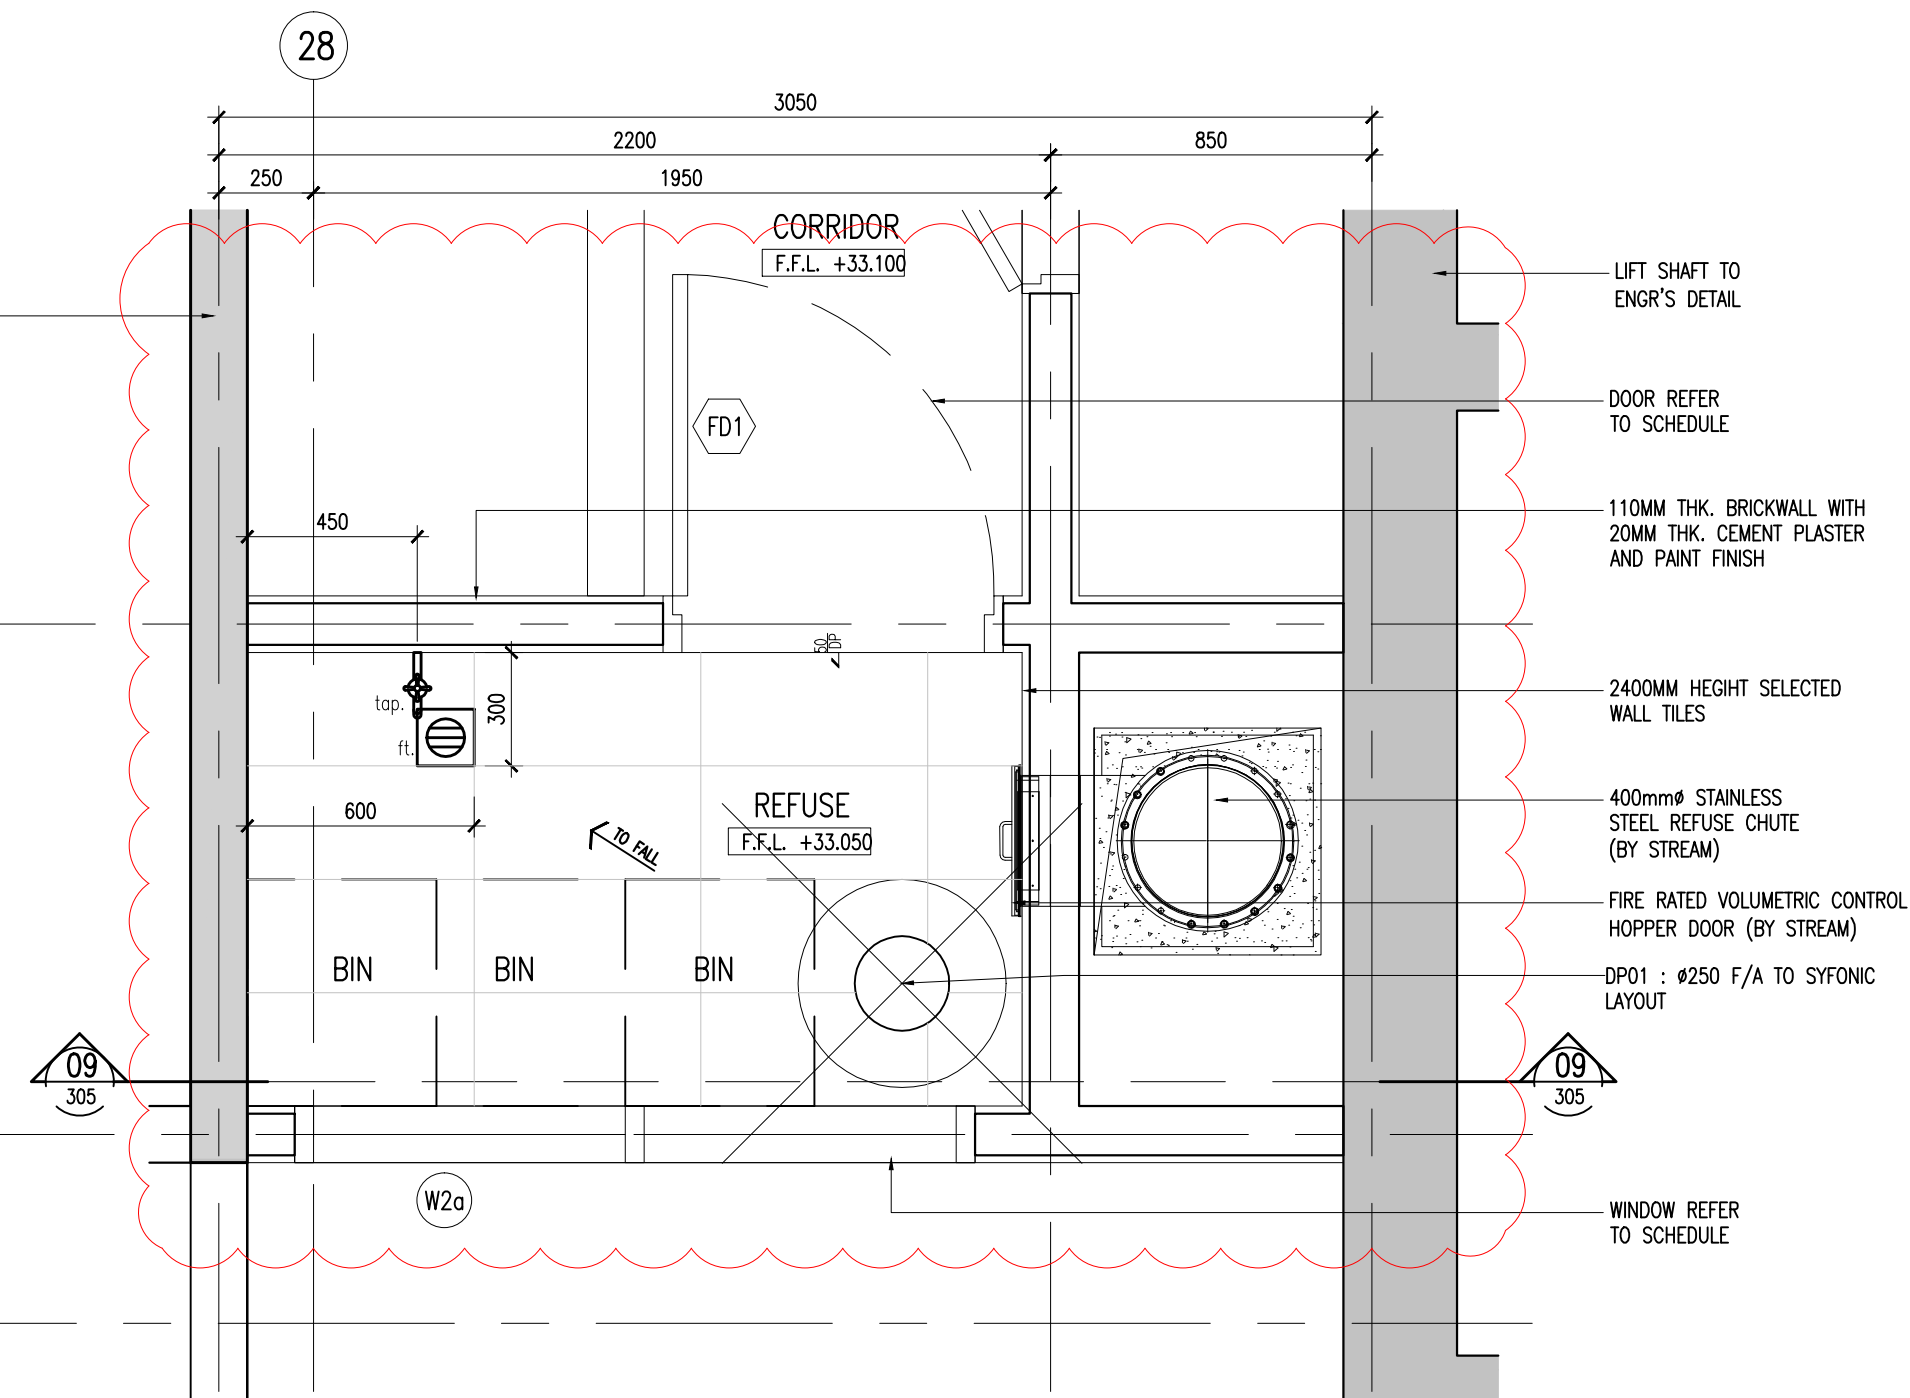

14 BLOCK B-9TH. TO 26TH. FLOOR PLAN
- SCALE = 1 : 20

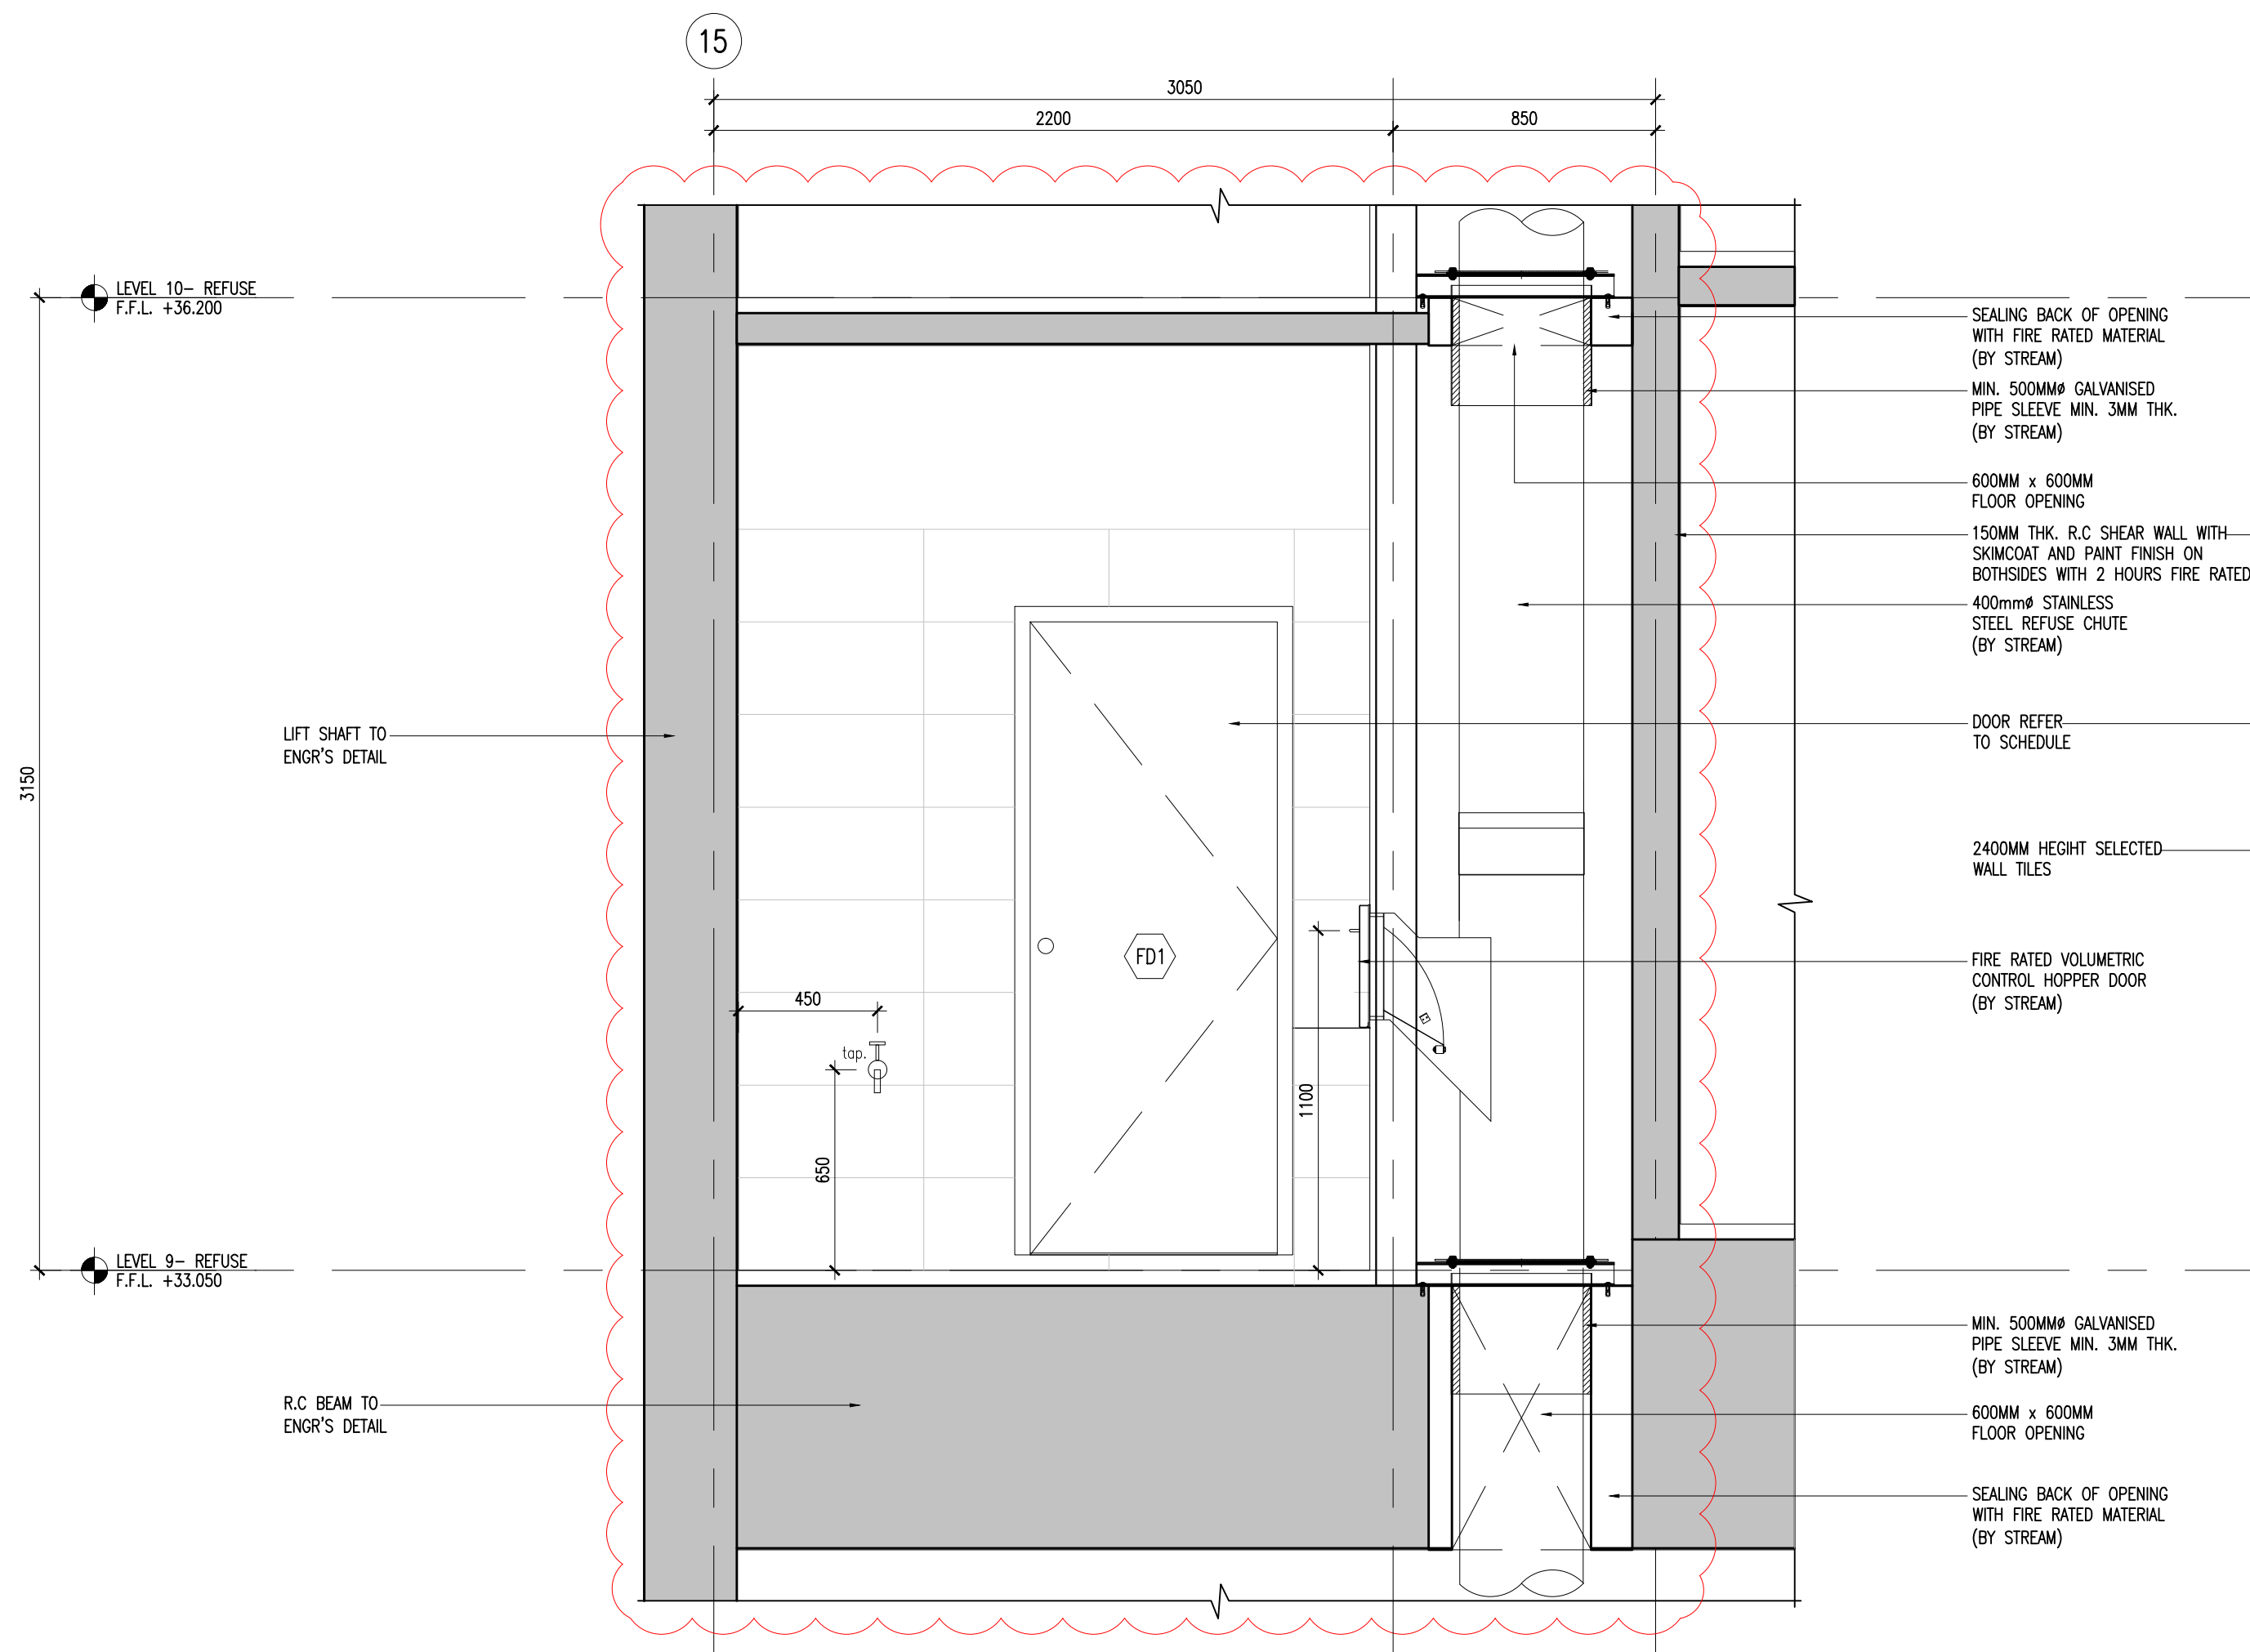

13 BLOCK A-TYPICAL SECTION 8
- SCALE = 1 : 20

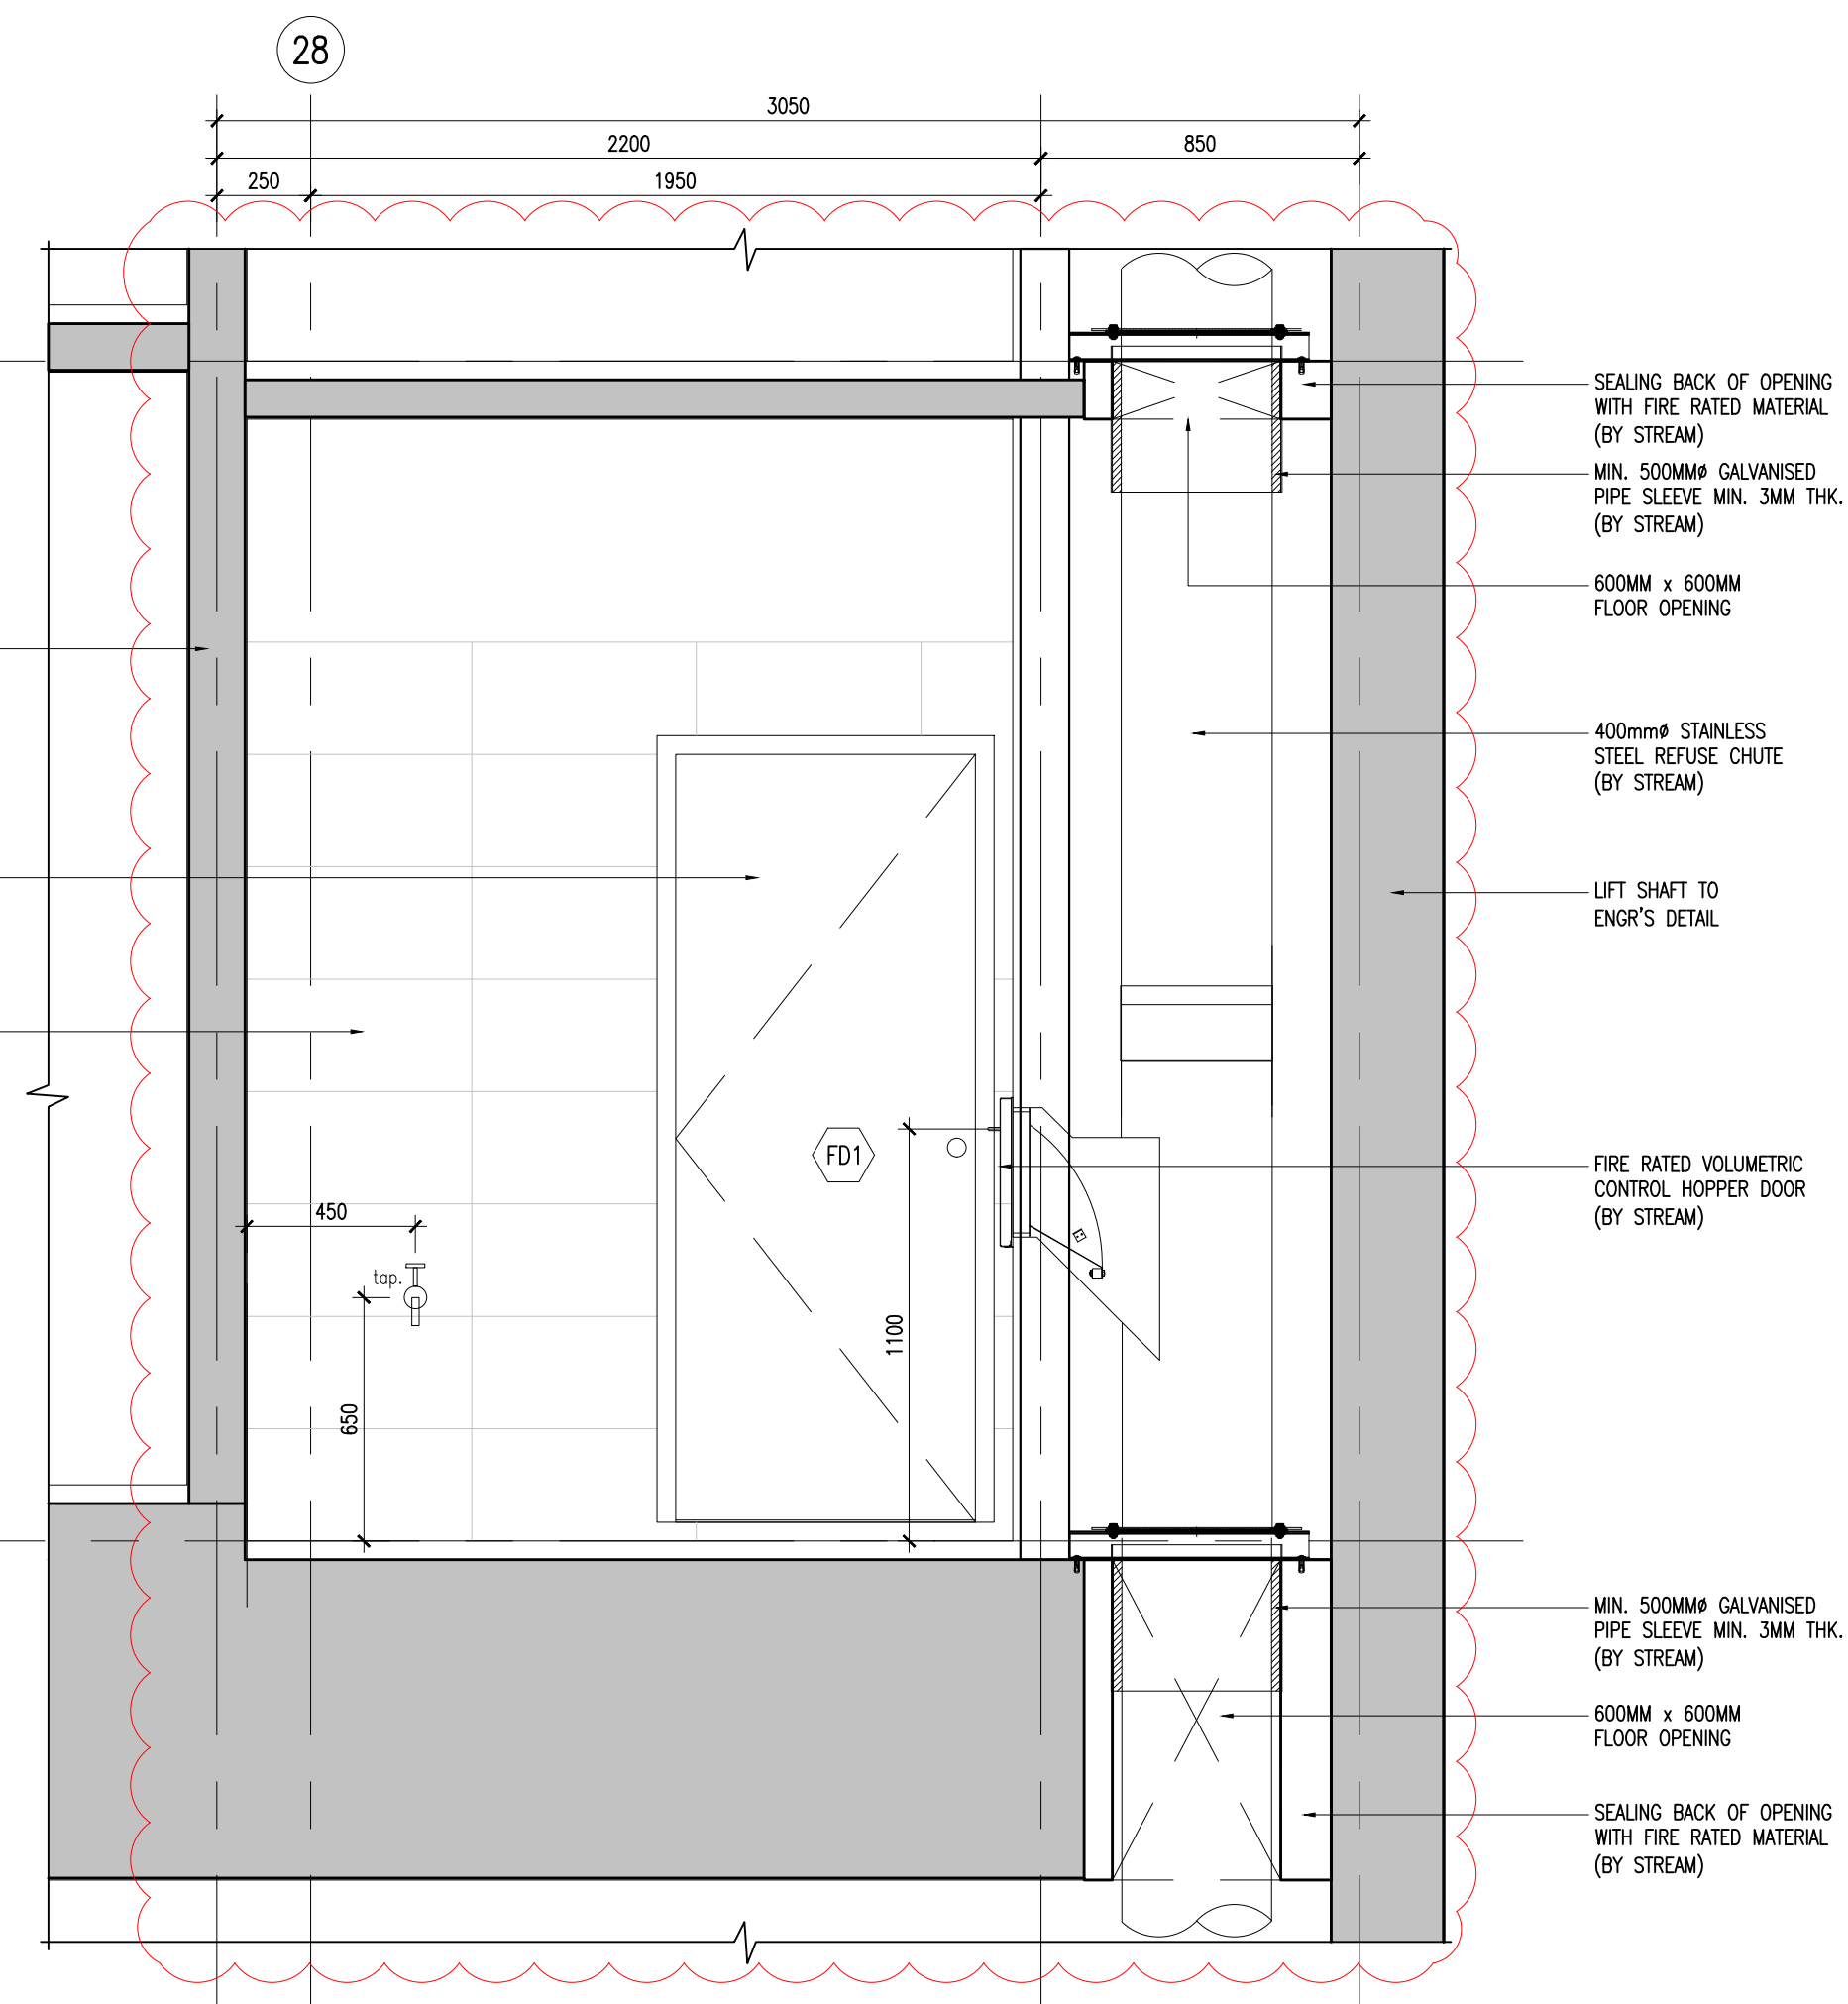


15 BLOCK B-TYPICAL SECTION 9
- SCALE = 1 : 20

NOTE ON DOORS & WINDOWS
* REFER TO GA DRAWINGS FOR DOOR & WINDOWS TAGGING/DETAILS/SCHEDULE.

Hak Cipta Terpelihara. Tidak dibenarkan mencetak mana-mana bahagian ilustrasi dalam apa jua bentuk dan dengan apa cara pun samada secara elektronik, mencetak, mekanik, rakaman atau cara lain sebelum mendapat kebenaran bertulis dari BH YEW ARCHITECTS SDN. BHD.

REV.	DATE	DESCRIPTION	REMARK
A.01	28/02/2018	REVISED DETAIL (CLOUDED)	
	30/08/2018	UPDATING DRAWING	abdul rahim

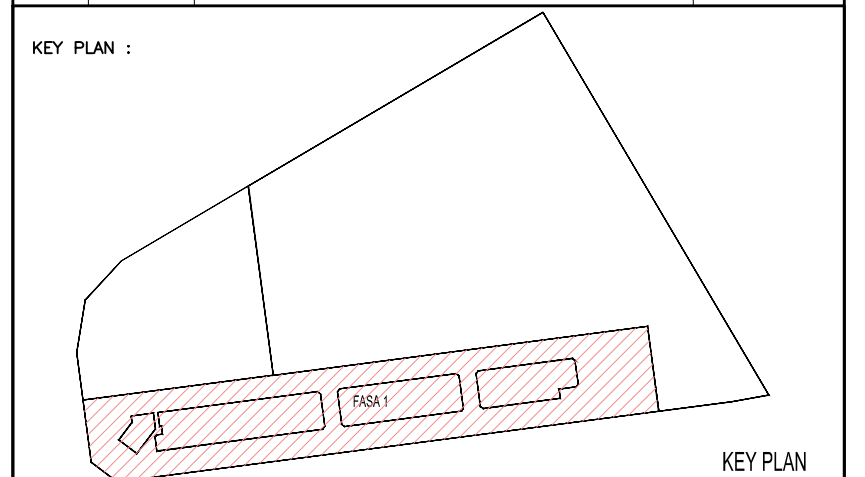

PROJECT TITLE :
CADANGAN MEMBINA PEMBANGUNAN BERCAMPUR DI ATAS LOT 21135, PERSIARAN CASSIA BARAT 3, MUKIM 13, SEBERANG PERAI SELATAN, PULAU PINANG YANG MENGANDUNGI:-
FASA 1
A. 2 BLOK PANGSAPURI PERKHIDMATAN 18 TINGKAT (612 UNIT)
B. KEDAI PEJABAT 3 TINGKAT (196 UNIT)
C. 5 TINGKAT TEMPAT LETAK KENDERAAN
UNTUK : TETUAN PARAMOUNT PROPERTY (PW) SDN. BHD

LAND OWNER & BUILDING OWNER :

NAMA : MR. OOI HUN PENG
JAWATAN : KETUA PEGAWAI EKSEKUTIF
NO IC : 650619-02-9311
ALAMAT : PARAMOUNT PROPERTY (PW) SDN. BHD
WISMA PARAMOUNT, 1A (1ST FLOOR), LORONG BLM 1/1,
BANDAR LAGUNA MERBOK, 08000 SUNGAI PETANI, KEDAH
NO. TEL : 604 - 441 9191 FAX : 604 - 441 9090

KITCHEN SPECIALIST :

QS CONSULTANT :

M&E CONSULTANT :
PERUNDING P.L.A.
Consulting Mechanical & Electrical Engineers.
8-01, WISMA PANTAI,
JALAN WISMA PANTAI,
12200 BUTTERWORTH, PENANG.
TEL. NO. : (604) 3337990
FAX NO. : (604) 3317337
E-MAIL : project@pla-group.com

C&S CONSULTANT :
PERUNDING KELANA
CIVIL & STRUCTURAL ENGINEERS
Level 12, Unit 12(D), Wisma Boon Siew,
No.1, Penang Road, 10000 Penang.
Tel: 2622628, Fax: 2641618
(Company No. AS0232772-W)

DESIGN ARCHITECT :
ARCHITECTURE GROUP - STUDIO A
CPG CONSULTANTS PTE LTD
238B, THOMSON ROAD, #12-00 TOWER B
NOVENA SQUARE, SINGAPORE 307685
TEL : +65 6367 4468 FAX : +65 6367 4469

ARCHITECT :
BH YEW ARCHITECT (SP/Y61)
15TH FLOOR, BANGUNAN AMMETLIFE
NO.1, JALAN LUMUT, 50400 KUALA LUMPUR
TEL: (03) 4043-1346 FAX: (03) 4043-1349
EMAIL: ybhwa@nrasb.com.my
Ar. YEW BU HWA
ARKITEK
No.Pendaftaran LAM-A/Y61
Saya mengesahkan bahawa pelan-pelan yang dihantar adalah mengikut Undang-Undang Kecil Bangunan Seragam 1986 dan Undang-Undang Kecil Bangunan Seragam (Pindaan) 2007 [UKBS2007] dan piagam-piagam serta perundangan-perundangan dan piagam-piagam Malaysia Perundangan Selangor Perai. Saya mengesahkan bahawa kerja-kerja pembinaan akan dijalankan dibawah pengawasan saya. Saya mengesahkan dan mengikut bahawa pelan-pelan bangunan adalah sah dan dengan pelan kebenaran merancang yang dikeluarkan dan akan mematuhi ulusan serta syarat-syarat jabatan teknikal.

CONSTRUCTION DRAWING
NOVEMBER 2018

LUKISAN :				
REFUSE CHUTE DETAIL BLOCK A&B - 9TH.-26TH. FLOOR PLAN - TYPICAL SECTION 8&9				
SCALE: AS SHOWN	CMD NO.: 557_CA-305-05	DATE: 30 NOV 2018		
DRAWN BY: abdul rahim	CHECKED BY: JANICE	DISCIPLINE		
ORIGINATOR ACRONYM	PROJECT NO.	DISCIPLINE		
BH YEW	55714	ARCH		
DWG STATUS	BLOCK	BLOCK	DWG NO.	DWG NO. REVISION
CA	-	-	305	05 A.01