

02 TOILET 3 LEVEL 1 - REFLECTED CEILING PLAN PLAN
531-04 SCALE = 1 : 50

01 TOILET 3 LEVEL 1 - FLOOR PLAN
531-04 SCALE = 1 : 50

06 TOILET 3 LEVEL 1 – SECTION 05
531-04 SCALE = 1 : 50

05 TOILET 3 LEVEL 1 - SECTION 04
531-04 SCALE = 1 : 50

04 TOILET 3 LEVEL 1 - SECTION 03
531-04 SCALE = 1 : 50

03 TOILET 3 LEVEL 1 - SECTION 01
531-04 SCALE = 1 : 50


DESCRIPTION FITTINGS	
Vanity counter top lavatory	b.
Floor trap	fl.
Hand bidet	hb
Hand dryer	hd
6mm thk. Mirror	m.
—	tap
Toilet paper holder	th
Squatting	sq
Urinal	u.
Water closet	wc

LEGEND	
DESCRIPTION	—
Mechanical ventilation	mv

Hak Cipta Terpelihara. Tidak dibenarkan mencetak mana-mana bahagian ilustrasi dalam apa jua bentuk dan dengan apa cara pun samada secara elektronik, mencetak, mekanik, rakaman atau cara lain sebelum mendapat kebenaran bertulis dari BH YEW ARCHITECTS SDN. BHD.

[illegible]

KEY PLAN :

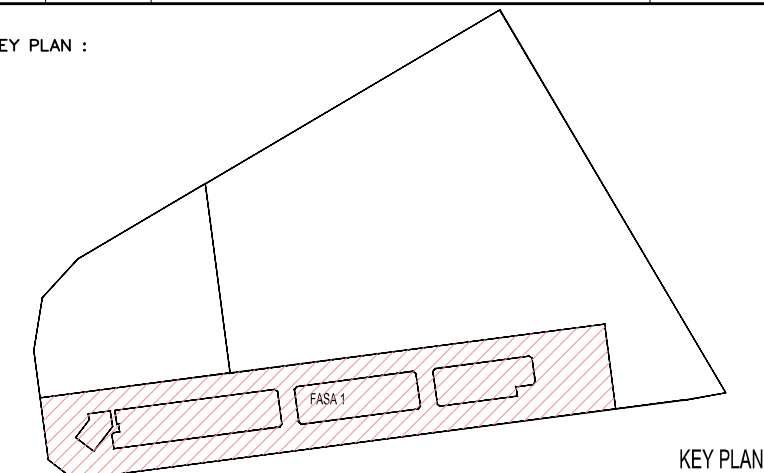

PROJECT TITLE :	
-----------------	--

PROJECT TITLE :

CADANGAN MEMBINA PEMBANGUNAN BERCAMPUR DI ATAS LOT 21135,
PERSIARAN CASSIA BARAT 3, MUKIM 13, SEBERANG PERAI SELATAN,
PULAU PINANG YANG MENGANDUNGI:-

FASA 1

- A. 2 BLOK PANGSAPURI PERKHIDMATAN 18 TINGKAT (612 UNIT)
B. KEDAI PEJABAT 3 TINGKAT (196 UNIT)
C. 5 TINGKAT TEMPAT LETAK KENDERAAN

UNTUK : TETUAN PARAMOUNT PROPERTY (PW) SDN. BHD

LAND OWNER & BUILDING OWNER :

NAMA : MR. OOI HUN PENG
JAWATAN : KETUA PEGAWAI EKSEKUTIF
NO IC : 650619-02-5311
ALAMAT : PARAMOUNT PROPERTY (PW) SDN. BHD
WISMA PARAMOUNT, 1A (1ST FLOOR), LORONG BLM 1/1,
BANDAR LAGUNA MERBOK, 08000 SUNGAI PETANI, KEDAH
NO. TEL : 604 - 441 9191 FAX : 604 - 441 9090

KITCHEN SPECIALIST :

QS CONSULTANT :	
-----------------	--

M&E CONSULTANT : **PERUNDING P.L.A.**
Consulting Mechanical & Electrical Engineers.
 8-01, WISMA PANTAI, TEL. NO. : (604) 3337990
 JALAN WISMA PANTAI, FAX NO. : (604) 3317337
 12200 BUTTERWORTH, PENANG. E-MAIL : project@pla-group.com

C&S CONSULTANT : **PERUNDING KELANA**
 **CIVIL & STRUCTURAL ENGINEERS**
 Level 12, Unit 12(D), Wisma Boon Siew,
 No.1, Penang Road, 10000 Penang.
 Tel: 2622628, Fax: 2641618
 (Company No. AS0232772-W)

DESIGN ARCHITECT :

 ARCHITECTURE GROUP - STUDIO A
CPG CONSULTANTS PTE LTD

238B, THOMSON ROAD, #12-00 TOWER B
NOVENA SQUARE, SINGAPORE 307685
TEL : +65 6357 4468 FAX : +65 6357 4469

ARCHITECT : **BH** YEW
ARCHITECT (SP/Y61)
15TH FLOOR, BANGUNAN AMMETLIFE
NO.1, JALAN LUMUT, 50400 KUALA LUMPUR
TEL: (03) 4043-1346 FAX: (03) 4043-1349
EMAIL: ybhwa@nrasb.com.my

Saya mengesahkan bahawa pelan-pelan yang dihantar adalah mengikut Undang-Undang Kecil Bangunan Seragam 1986 dan Undang-Undang Kecil Bangunan Seragam (pindaan) 2007 [UKBS2007] dan pindaan-pindaan serta garis panduan-garis panduan dan polisi-polisi Majlis Perbandaran Seberang Perai. Saya mengesahkan bahawa kerja-kerja pembinaan akan dijalankan dibawah penyeliaan saya. Saya mengesahkan dan menguku bahawa pelan-pelan bangunan adalah setlari dengan pelan kebenaran merancang yang diluluskan dan akan mematuhi ulasan serta syarat-syarat jabatan teknikal.

CONSTRUCTION DRAWING
SEPTEMBER 2018

LUKISAN :

TOILET DETAIL : TOILET 3 LEVEL 1
-FLOOR & REFLECTED CEILING PLAN
-SECTION 01,03,04 & 05

SCALE: AS SHOWN		CAD NO.: 557_CA-531-03			
DRAWN BY: abdul rahim		CHECKED BY: JANICE		DATE: 03 SEPT 2018	
ORIGINATOR ACRONYM		PROJECT NO.		DISCIPLINE	
BH YEW		55714		ARCH	
DWG STATUS	BLOCK	BLOCK	DWG NO.	DWG NO.	REVISION
CA	-	-	531	03	A.02

Note : M&E power points setting out to refer to M&E detail drawing