




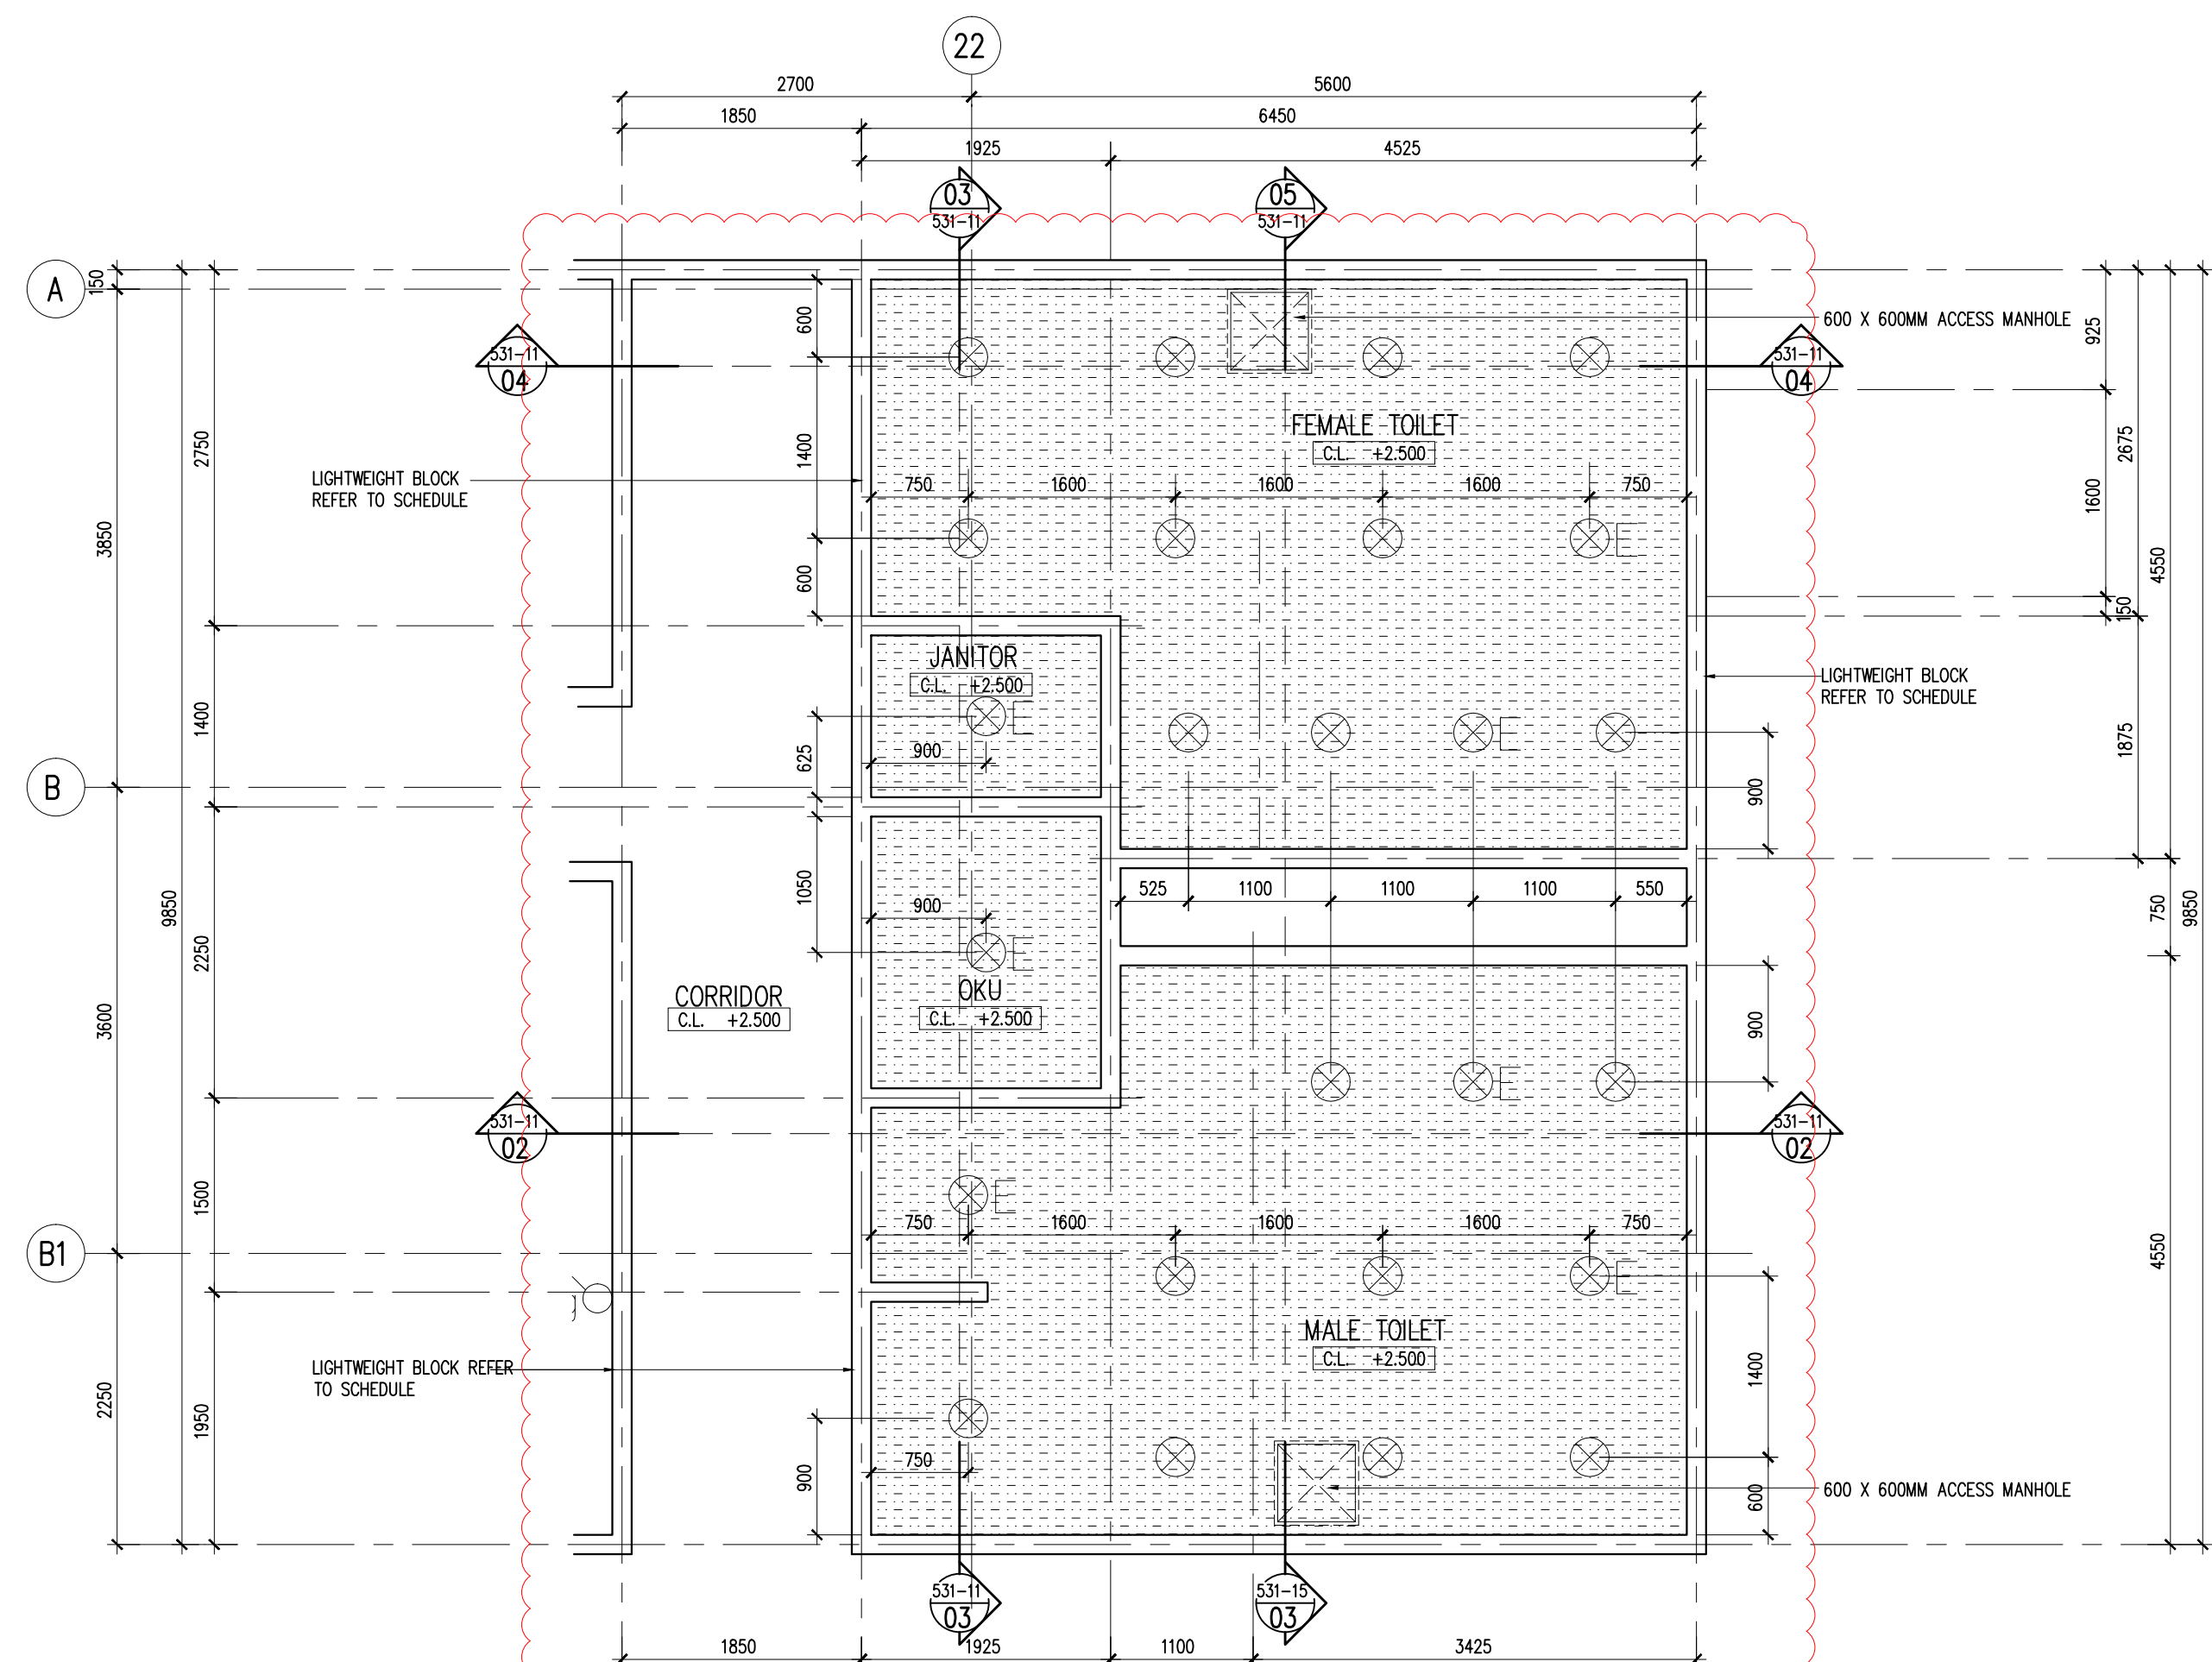


02 TOILET AT PODIUM LEVEL 9 - REFLECTED CEILING PLAN
531-11 SCALE = 1 : 50

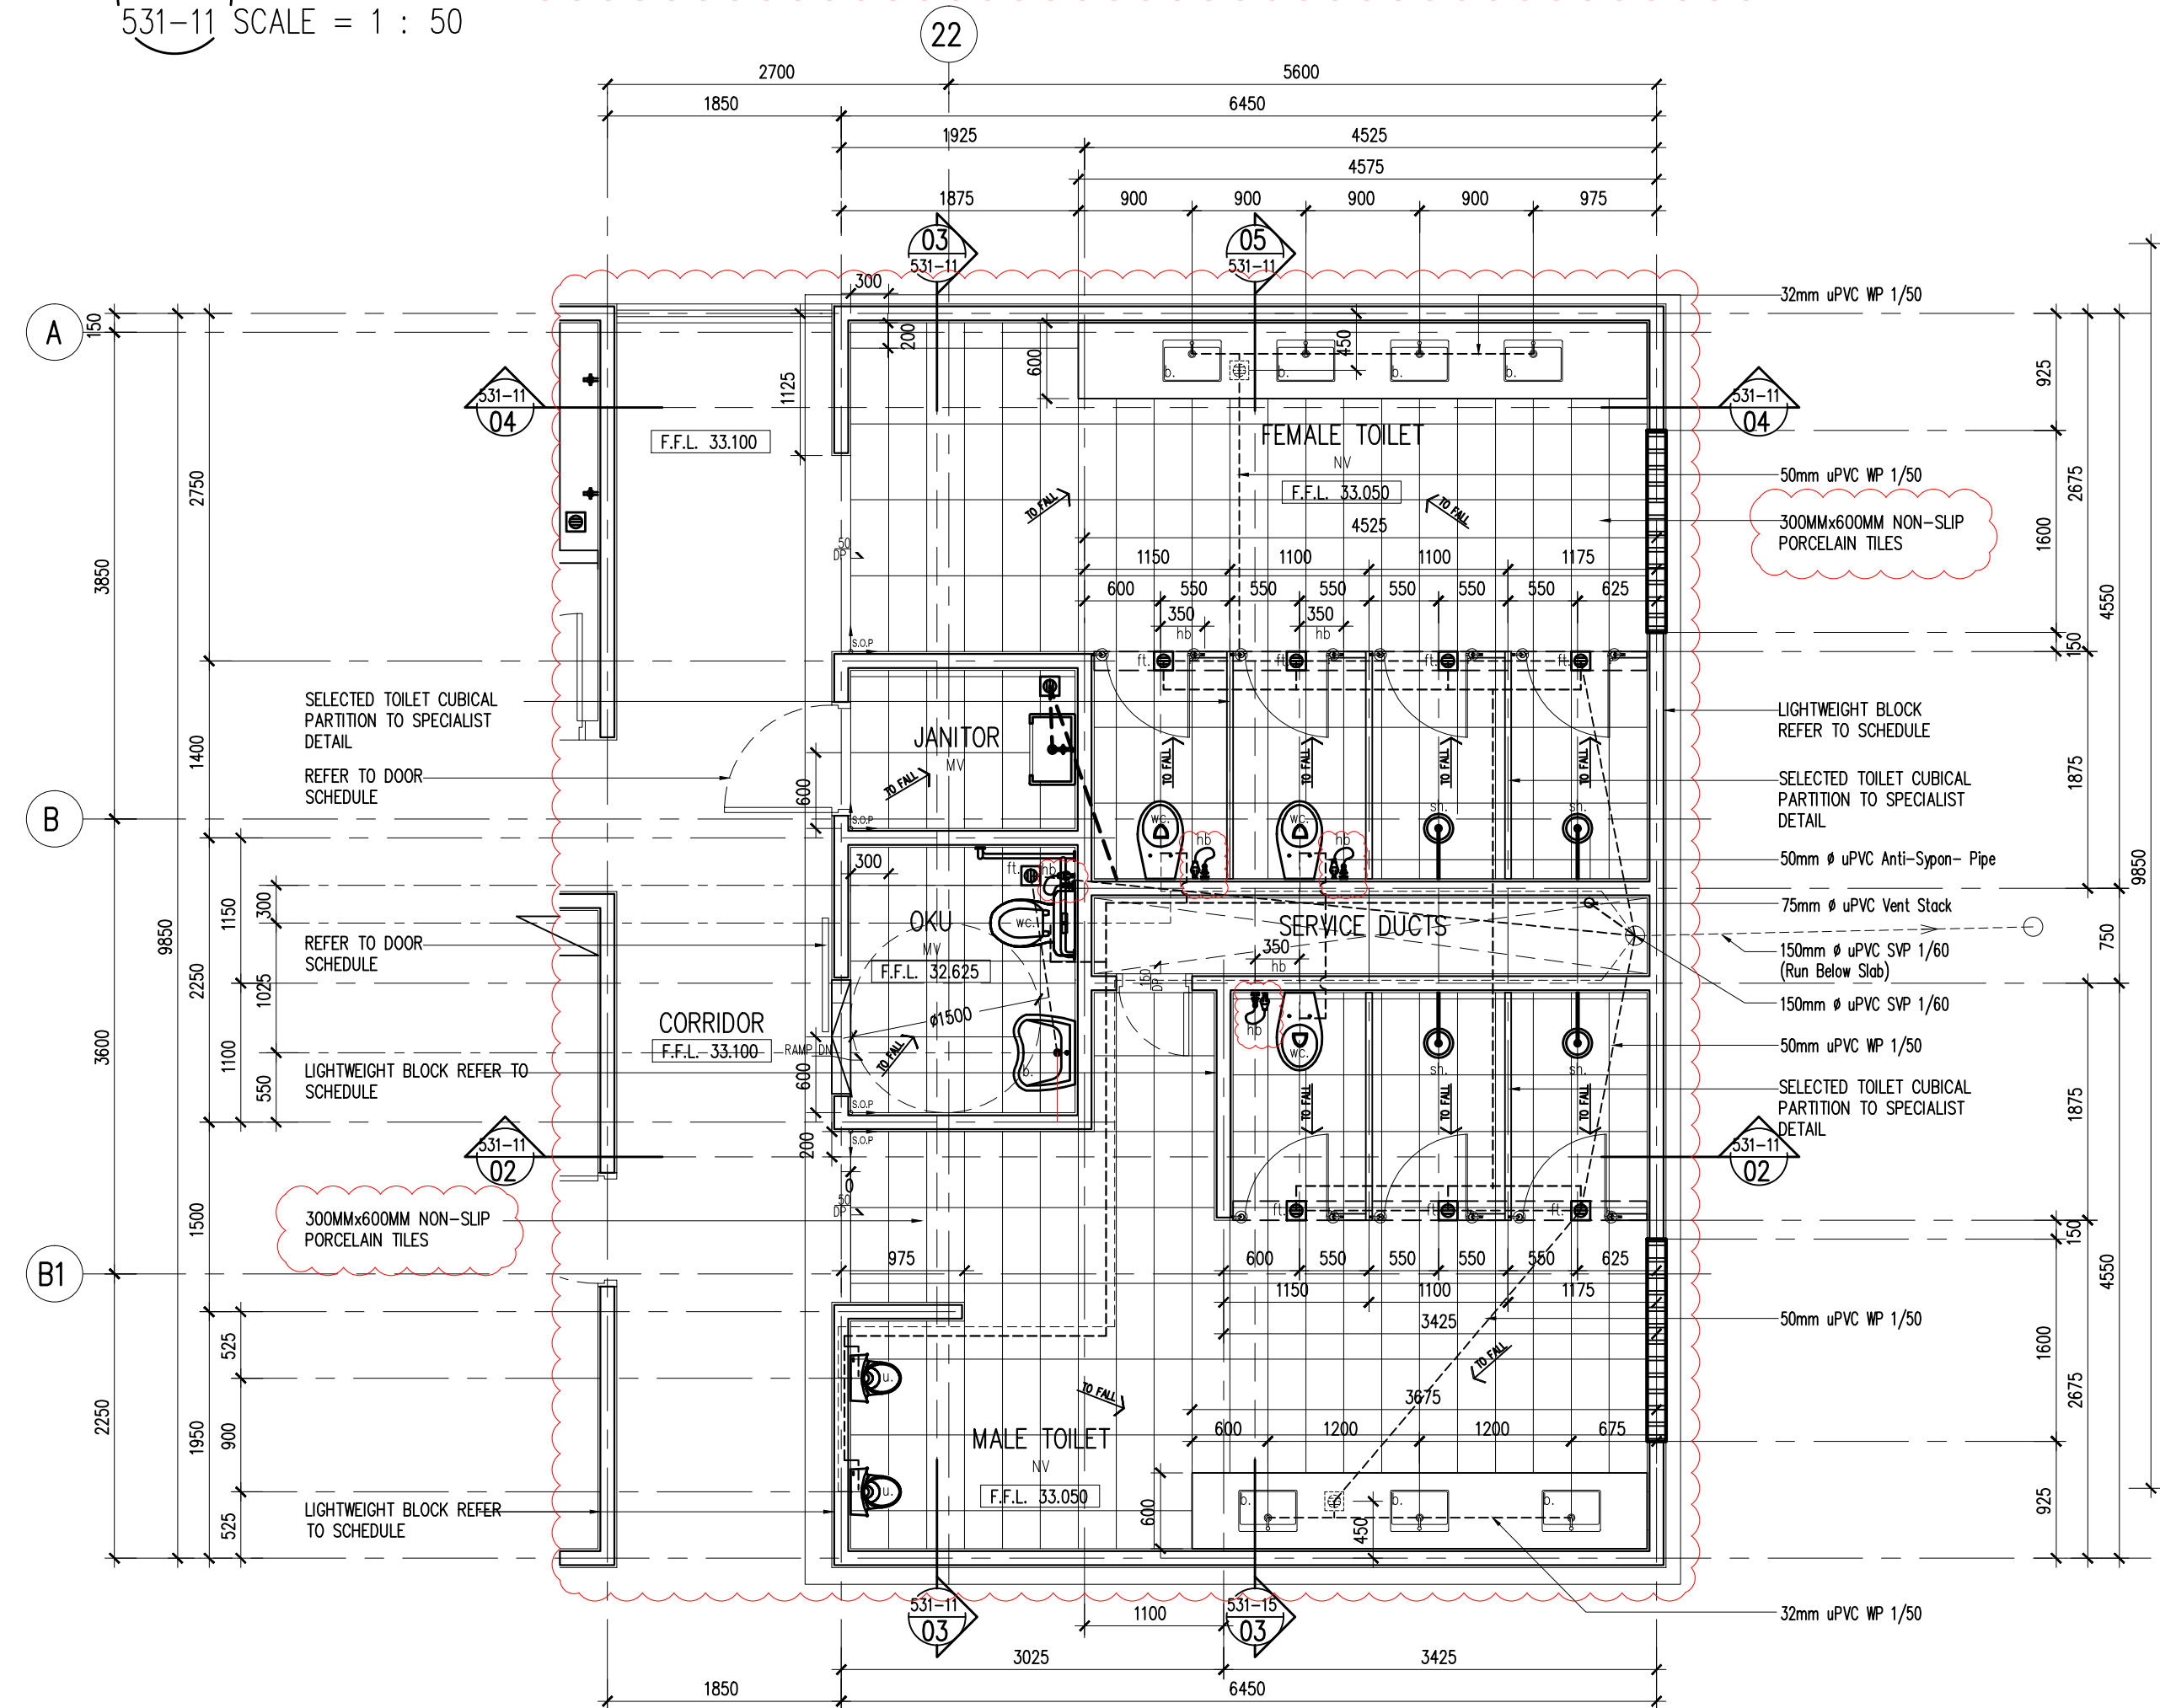


01 TOILET AT PODIUM LEVEL 9 - FLOOR PLAN
531-11 SCALE = 1 : 50

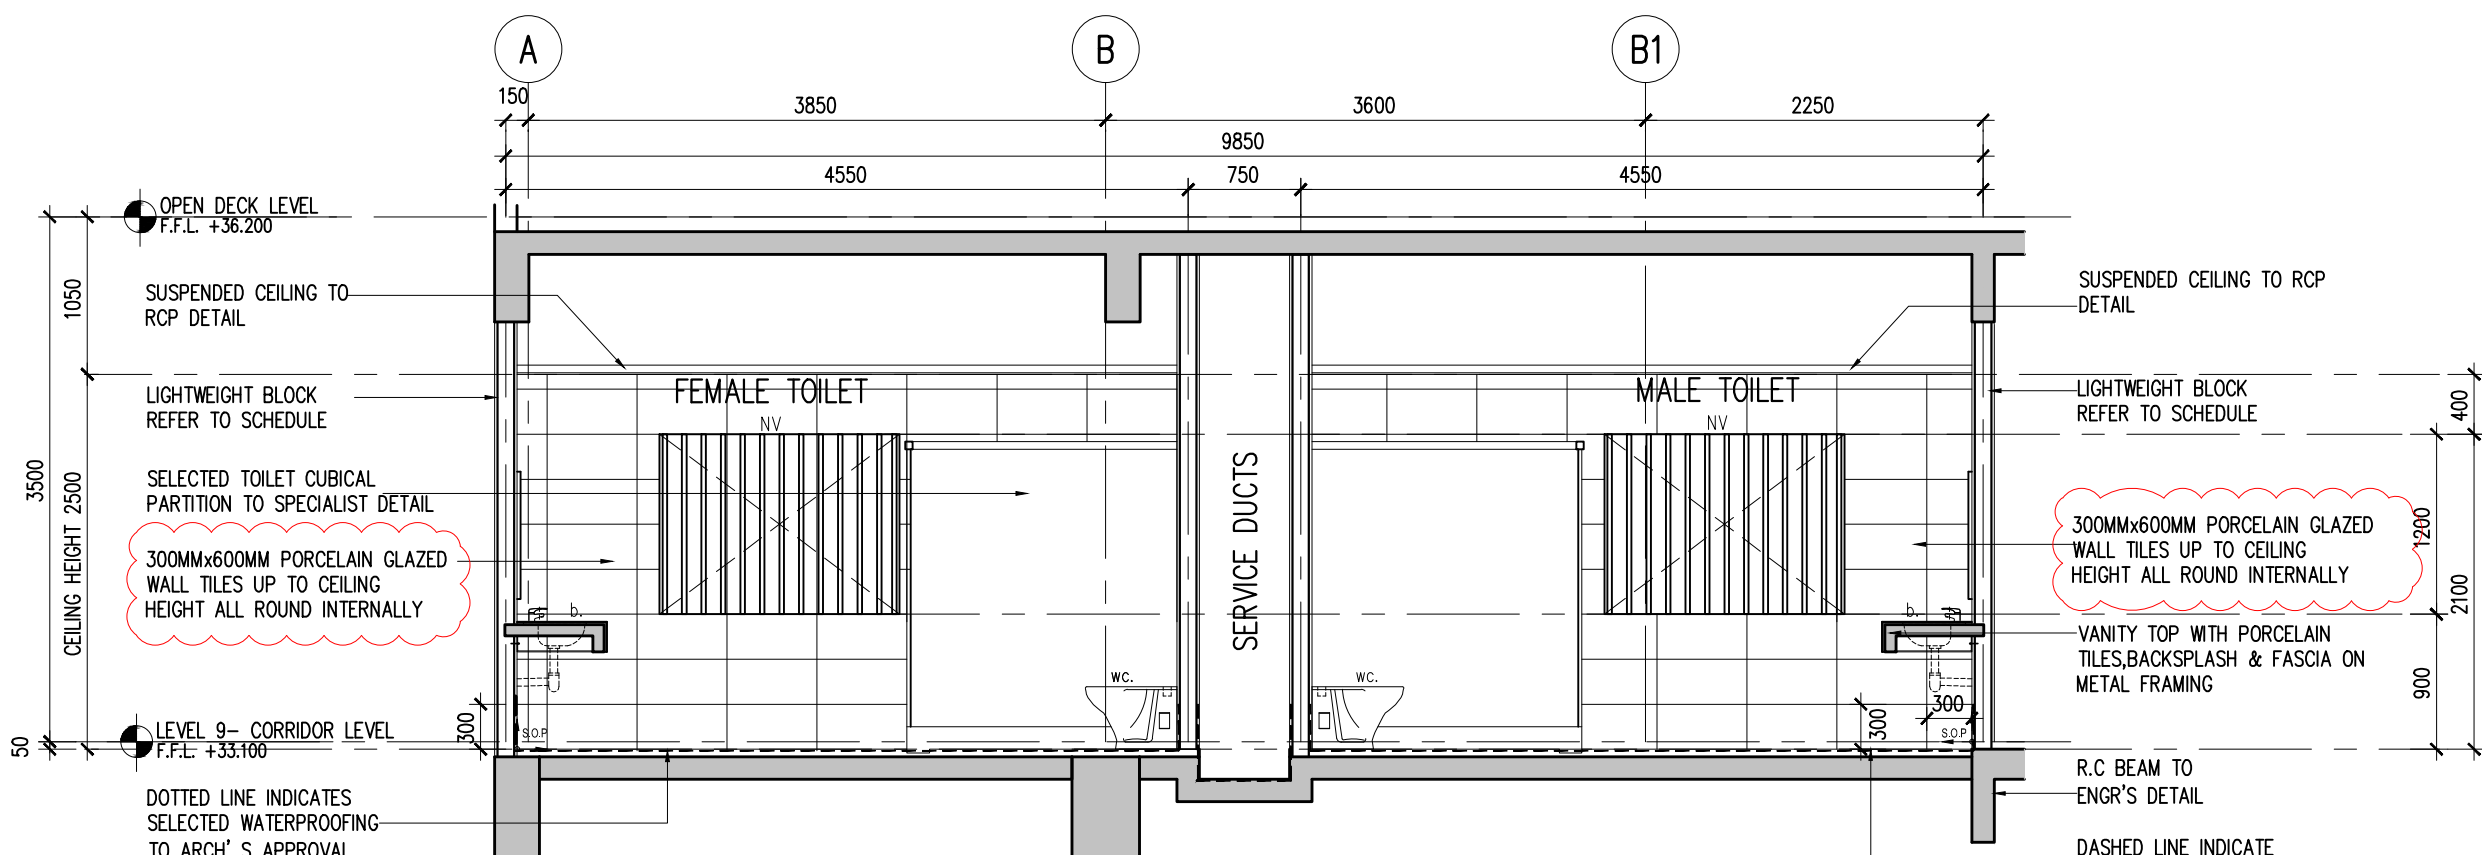


05 TOILET AT PODIUM LEVEL 9 - SECTION 04
531-11 SCALE = 1 : 50

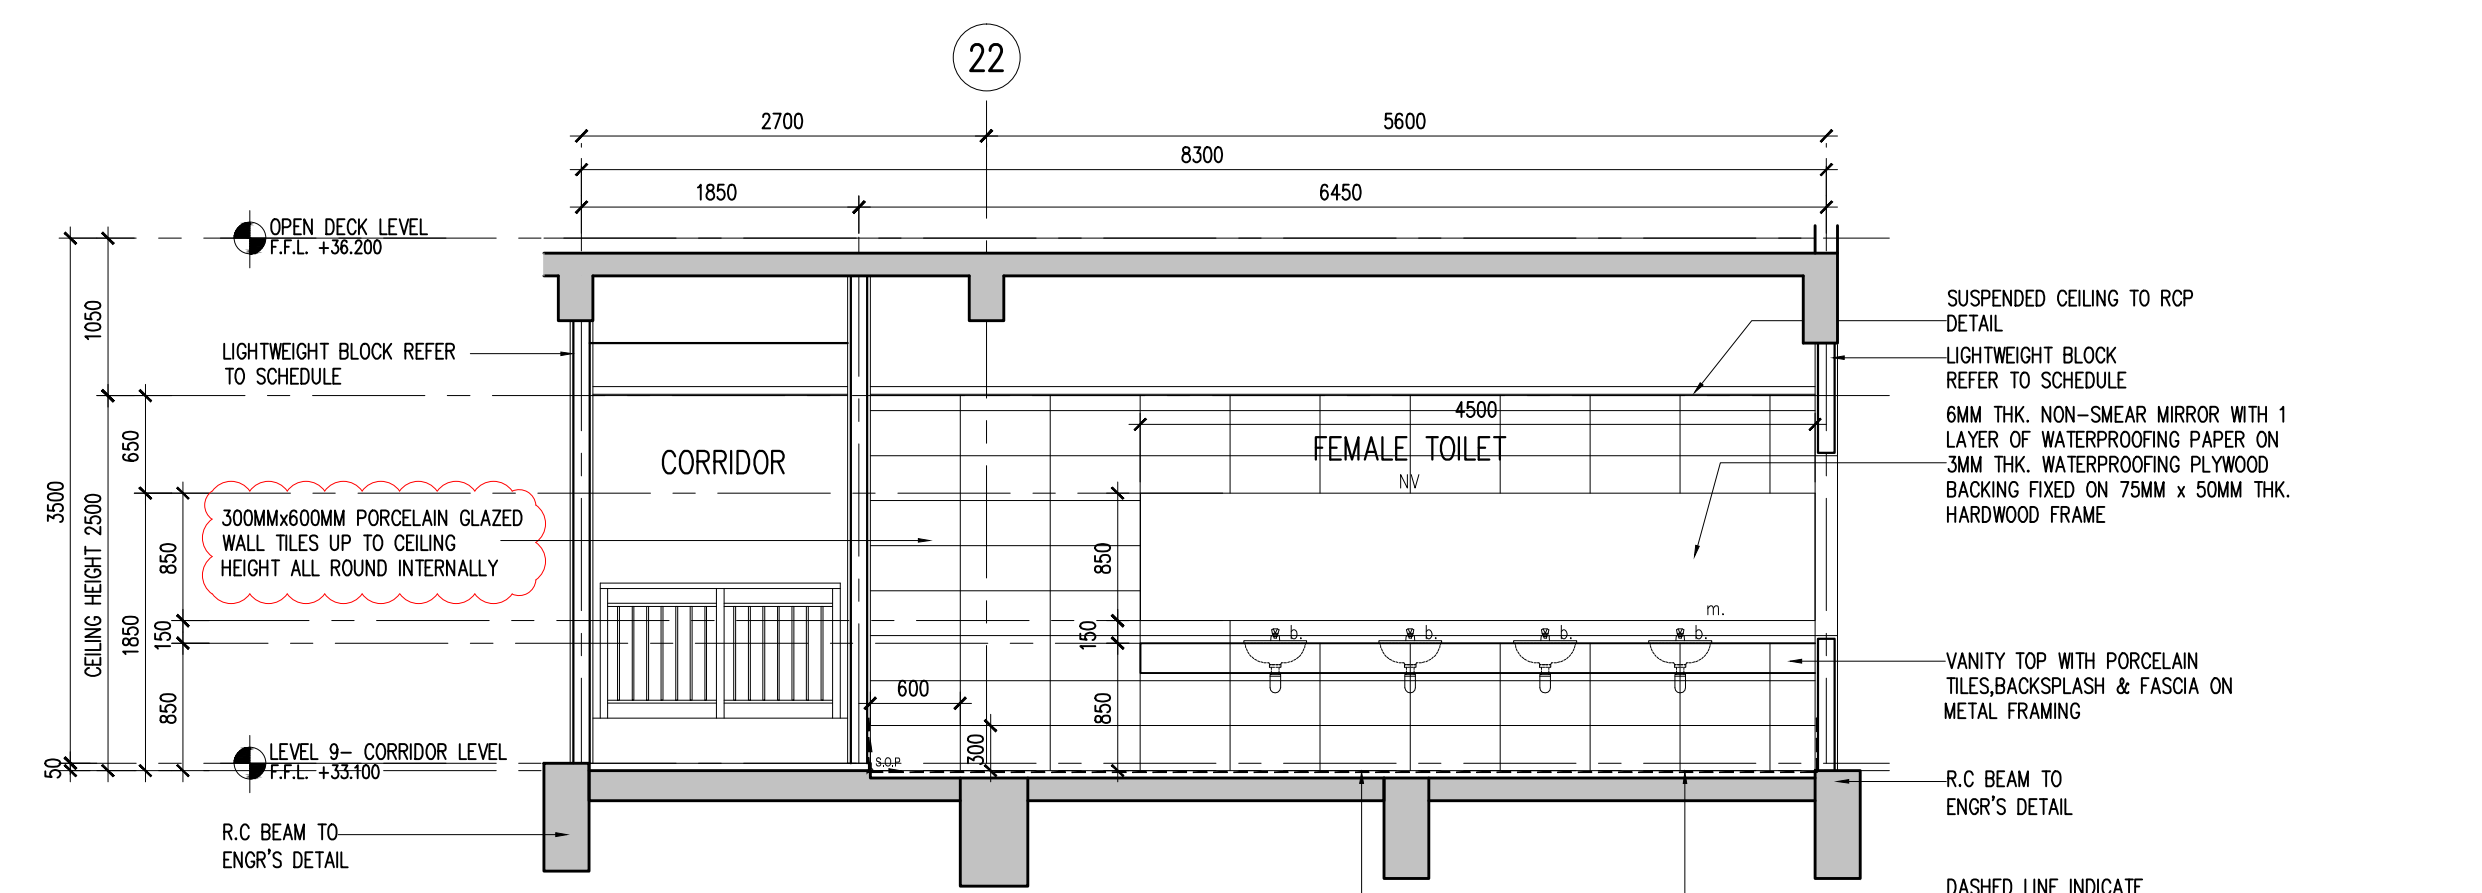

04 TOILET AT PODIUM LEVEL 9 - SECTION 03
531-11 SCALE = 1 : 50

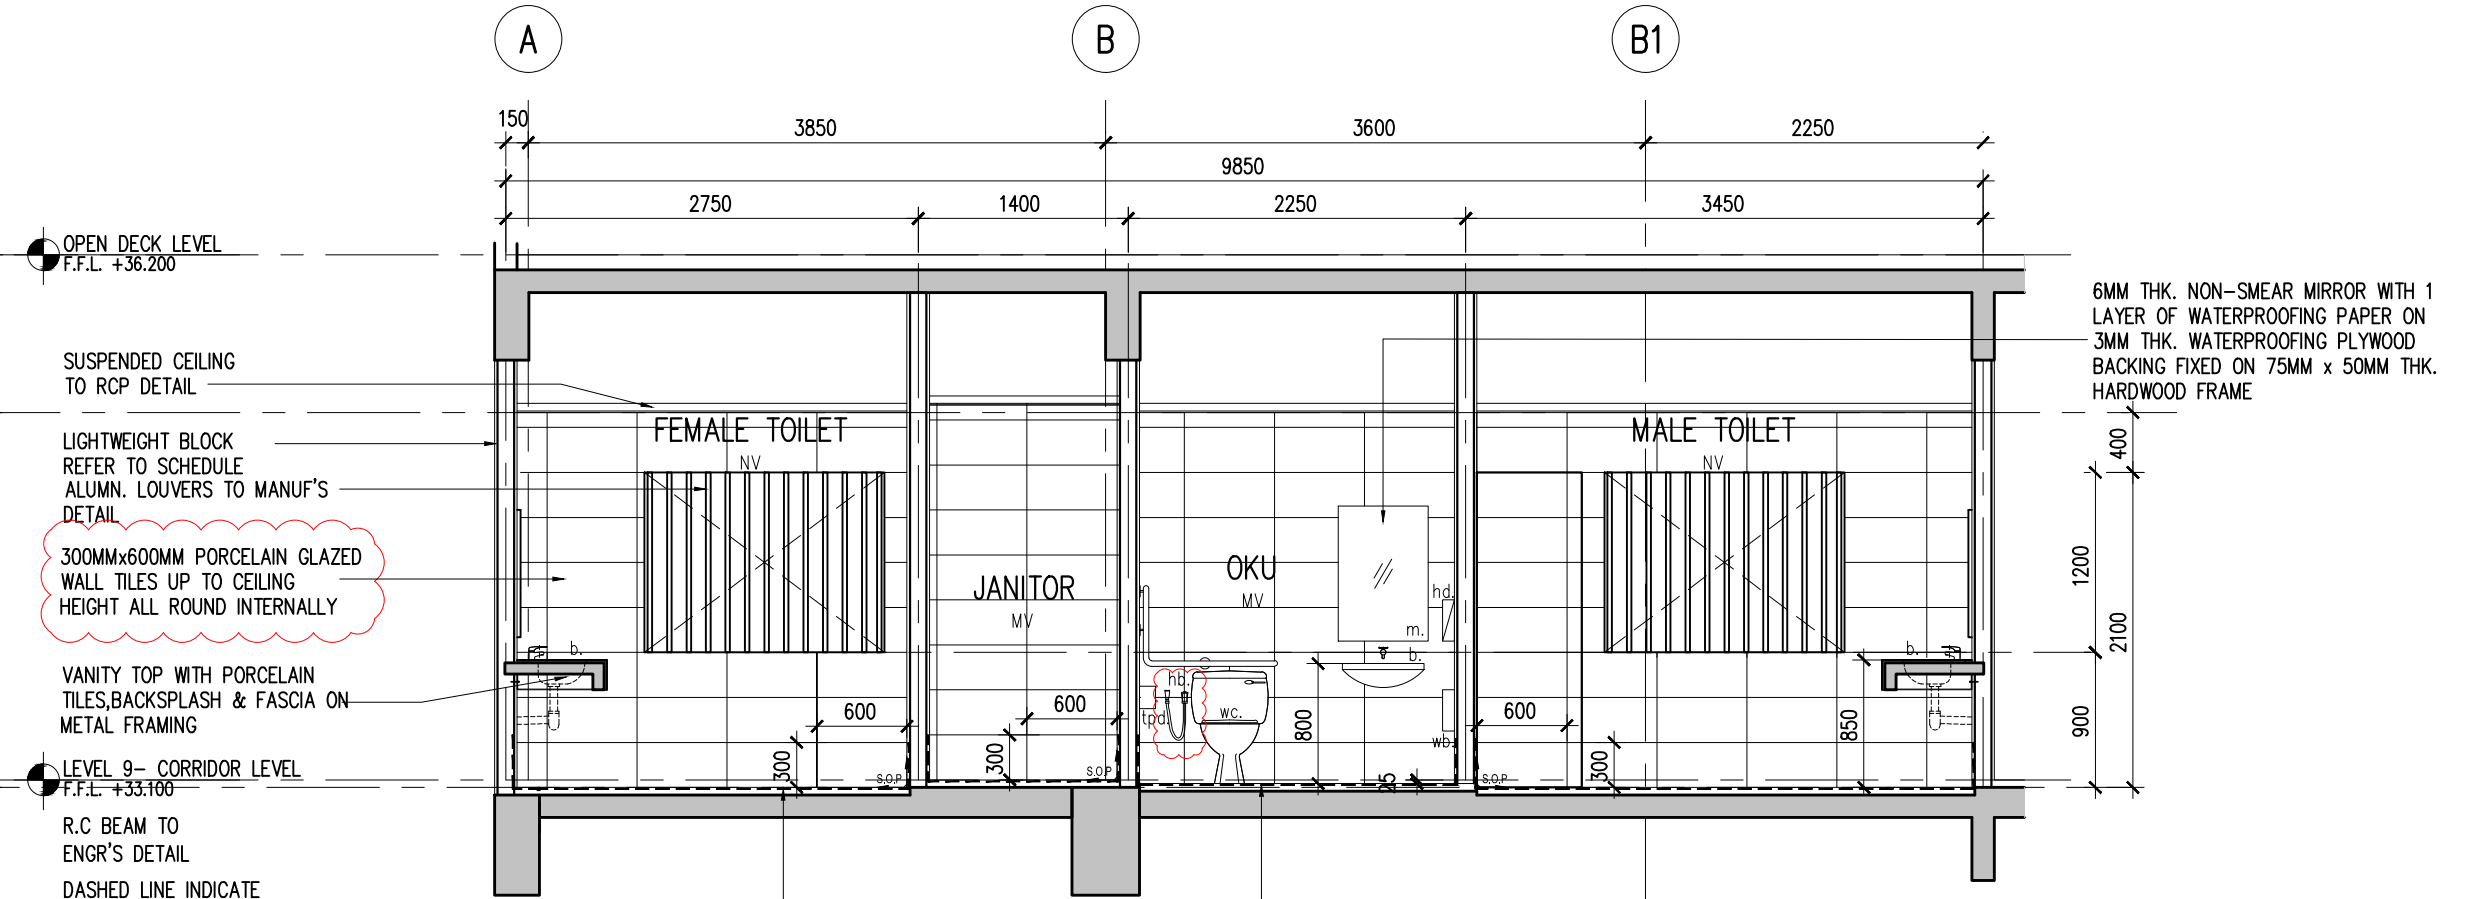

03 TOILET AT PODIUM LEVEL 9 - SECTION 02
531-11 SCALE = 1 : 50

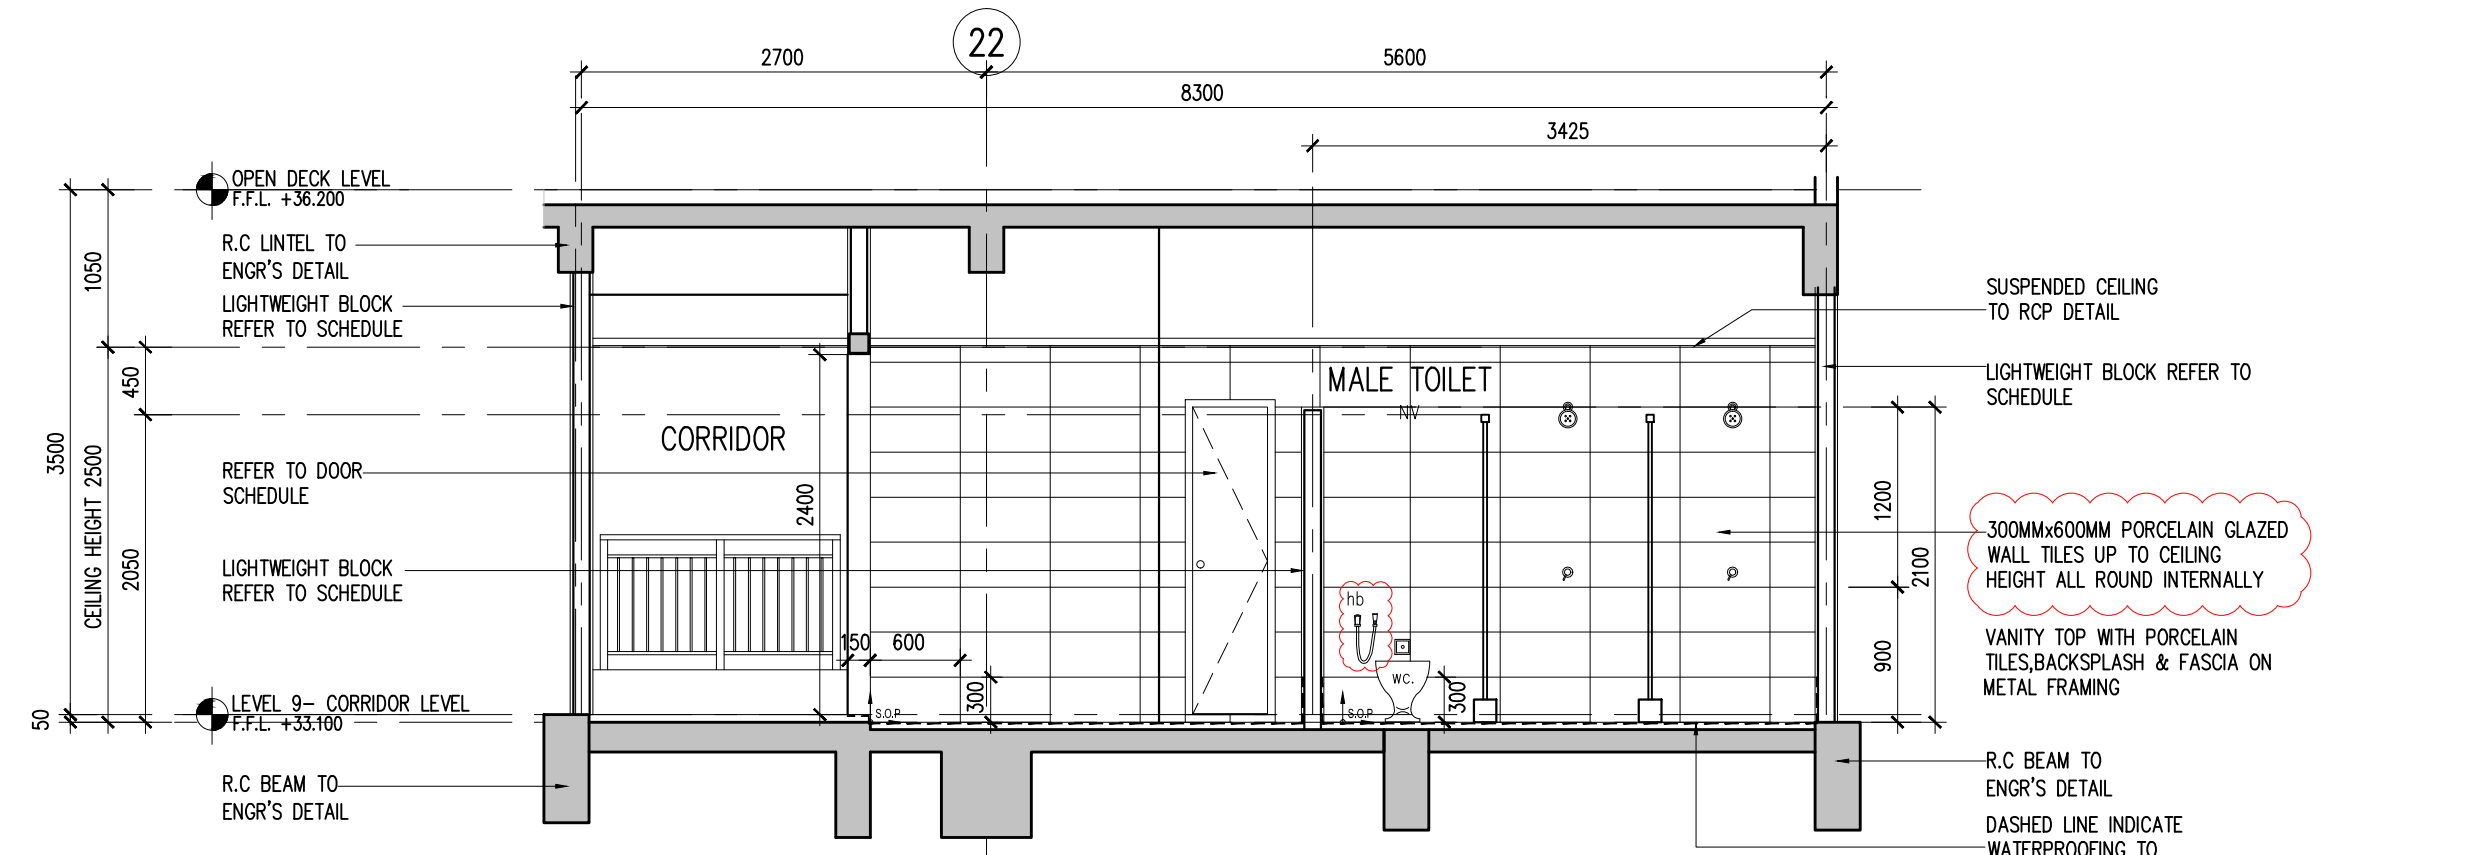


02 TOILET AT PODIUM LEVEL 9 - SECTION 01
531-11 SCALE = 1 : 50

Note : M&E power points setting out to refer to M&E detail drawing

Hak Cipta Terpelihara. Tidak dibenarkan menyalin atau menyalin sebagian atau seluruh isi dari dokumen ini tanpa izin tertulis dari BH YEW ARCHITECTS SDN. BHD.

REV.	DATE	DESCRIPTION	REMARK
A.01	28/11/2017	REVISED TOILET DETAIL (CLOUDED)	
A.02	03/09/2018	UPDATING DRAWING (REVISED DETAIL - CLOUDED)	abdul rahim
		ADD CEILING PLAN, TILES TYPE CHANGES	

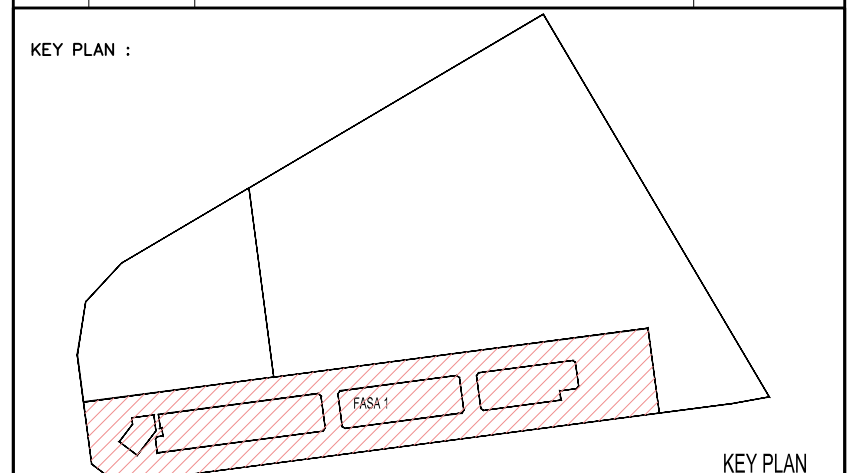

PROJECT TITLE :
CADANGAN MEMBINA PEMBANGUNAN BERCAMPUR DI ATAS LOT 21135, PERSIARAN CASSIA BARAT 3, MUKIM 13, SEBERANG PERAI SELATAN, PULAU PINANG YANG MENGANDUNGI:-
FASA 1
A. 2 BLOK PANGSAPURI PERKHIDMATAN 18 TINGKAT (612 UNIT)
B. KEDAI PEJABAT 3 TINGKAT (196 UNIT)
C. 5 TINGKAT TEMPAT LETAK KENDERAAN

UNTUK : TETUAN PARAMOUNT PROPERTY (PW) SDN. BHD

LAND OWNER & BUILDING OWNER :
NAMA : MR. OOI HUN PENG
JAWATAN : KETUA PEGAWAI EKSEKUTIF
NO. IC : 650619-02-5311
ALAMAT : PARAMOUNT PROPERTY (PW) SDN. BHD
WISMA PARAMOUNT, 1A (1ST FLOOR), LORONG BLM 1/1,
BANDAR LAGUNA MERBOK, 08000 SUNGAI PETANI, KEDAH
NO. TEL : 604 - 441 9191 FAX : 604 - 441 9090

KITCHEN SPECIALIST :
05 CONSULTANT :

M&E CONSULTANT :
PERUNDING P.L.A.
Consulting Mechanical & Electrical Engineers.
8-01, WISMA PANTAI, TEL. NO. : (604) 3337990
JALAN WISMA PANTAI, NO. IC : 650619-02-5311
12200 BUTTERWORTH, PENANG. FAX NO. : (604) 3317337
E-MAIL : project@pla-group.com

C&S CONSULTANT :
PERUNDING KELANA
CIVIL & STRUCTURAL ENGINEERS
Level 12, Unit 12(D), Wisma Boon Siew,
No.1, Penang Road, 10000 Penang.
Tel: 2622628, Fax: 2641618
(Company No. AS0232772-W)

DESIGN ARCHITECT :
CPG ARCHITECTURE GROUP - STUDIO A
CPG CONSULTANTS PTE LTD
238B, THOMSON ROAD, #12-00 TOWER B
NOVENA SQUARE, SINGAPORE 307685
TEL : +65 6357 4468 FAX : +65 6357 4469

ARCHITECT :
BH YEW ARCHITECT (SP/Y61)
15TH FLOOR, BANGUNAN AMMETLIFE
NO.1, JALAN LUMUT, 50400 KUALA LUMPUR
TEL (03) 4043-1346 FAX: (03) 4043-1349
EMAIL: yhw@bharsb.com.my

LEMBAGA ARKITEK MALAYSIA
Ar. YEW BU HWA
ARKITEK
No. Pendaftaran LAM: A/Y61

Saya mengesahkan bahawa pelan-pelan yang dihantar adalah mengikut Undang-Undang Kiat Bangunan Seragam 1986 dan Undang-Undang Kiat Bangunan Seragam (Gredan) 2007 [UKBS2007] dan pelan-pelan ini adalah berdasarkan dan mengikut peraturan-peraturan dan syarat-syarat Peraturan Seragam Perai. Saya mengesahkan bahawa kerja-kerja pembinaan akan dijalankan dengan penuh keyakinan saya. Saya mengesahkan dan mengikut bahawa pelan-pelan bangunan adalah sah dan dengan penuh keyakinan merancang yang dilakukan dan akan mematuhi undang-undang serta syarat-syarat jabatan teknik.

CONSTRUCTION DRAWING
SEPTEMBER 2018

LUKISAN :
TOILET DETAIL
-TOILET AT PODIUM LEVEL 9
-FLOOR & REFLECTED CEILING PLAN
-SECTION 01,02,03 & 04

SCALE: AS SHOWN
DRAWN BY: abdul rahim
ORIGINATOR ACRONYM: BH YEW
DWC STATUS: CA
BLOCK: -
BLOK: -
DWC NO.: 531
DWC NO.: 11
REVISION: A.02

CAD NO.: 557_CA-531-11
CHECKED BY: JANICE
PROJECT NO.: 55714
DISCIPLINE: ARCH

DATE: 03 SEPT 2018

DISCIPLINE: ARCH