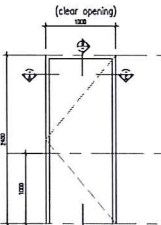
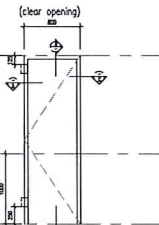
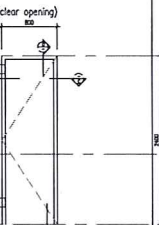
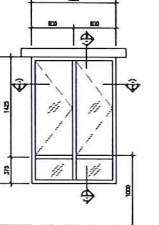
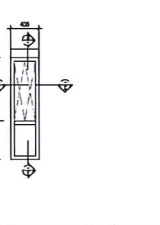
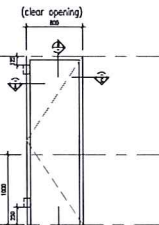
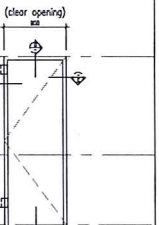
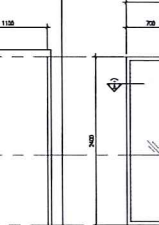
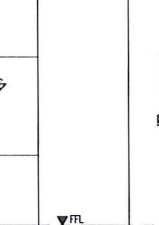
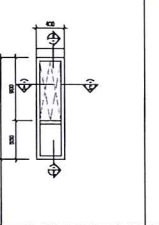
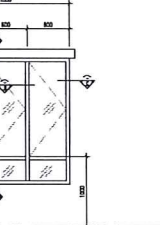
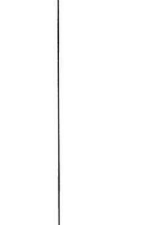


DOOR & WINDOW SCHEDULE STUDIO UNIT TYPE A,A1 & A2

|               |                                                                                   |   |   |                                                                                     |                                                                                                   |                                                                                     |   |   |
|---------------|-----------------------------------------------------------------------------------|---|---|-------------------------------------------------------------------------------------|---------------------------------------------------------------------------------------------------|-------------------------------------------------------------------------------------|---|---|
|               |  |                                              |                                            |  |                |  |                                                    |                   |
| LOCKSET LEVEL |                                                                                   |   |   |                                                                                     |                                                                                                   |                                                                                     |   |   |
| F.F.L.        |                                                                                   |   |   |                                                                                     |                                                                                                   |                                                                                     |   |   |
| TYPE          |                                                                                   |   |   |                                                                                     |                                                                                                   |                                                                                     |   |   |
| FRAME         | METAL                                                                             | METAL   | METAL   | COMPOSITE WOOD SLIDING DOOR TO WALL'S DETAIL                                        | METAL                                                                                             | ALUMIN. POWDER COATED                                                               | 1.20M THK. ALUMIN. FRAMED CASSETT WINDOW WITH FIXED GLASS PANEL BELOW POWDER COATED (MIN.6MM MICRO THK.) / 6MM THK. CLEAR GLASS PANEL | 1.20M THK. ALUMIN. FRAMED TOP HANG POWDER COATED (MIN.6MM MICRO THK.) / 6MM THK. FROSTED GLASS PANEL |
| DOOR LEAF     | 1.20M THK. METAL FRAME 1.18 FIVE RATED TUBULAR SOLID DOOR (P/W/S) VENEER FINISH   | 1.20M THK. METAL FRAME WITH 6MM THK. PLY. TUBULAR FLUSH DOOR C/W WATERPROOF PLYWOOD FACING TO EXTERNAL / SPRAY PAINTED FINISH | 1.20M THK. METAL FRAME WITH 6MM THK. PLY. TUBULAR FLUSH DOOR C/W WATERPROOF PLYWOOD FACING TO TOILET / SPRAY PAINTED FINISH |                                                                                     | 1.20M THK. ALUMIN. FRAMED SLIDING GLASS DOOR (TOP HANG SYSTEM) POWDER COATED (MIN.6MM MICRO THK.) |                                                                                     |   |   |
| ARCHITRAVE    | -                                                                                 | -   | -   | -                                                                                   | -                                                                                                 | -                                                                                   | -   | -   |
| LOCATION      | STUDIO UNIT TYPE A,A1 & A2<br>- Foyer                                             | STUDIO UNIT TYPE A,A1 & A2<br>- AIR CON LEDGE                                                                                 | STUDIO UNIT TYPE A,A1 & A2<br>- BATH 1                                                                                      | STUDIO UNIT TYPE A,A1 & A2<br>- ENTRANCE                                            | STUDIO UNIT TYPE A,A1 & A2<br>- OPEN LAWN                                                         | STUDIO UNIT TYPE A,A1 & A2<br>- MASTER SUITE                                        | STUDIO UNIT TYPE A,A1 & A2<br>- MASTER SUITE                                                                                          | STUDIO UNIT TYPE A,A1 & A2<br>- BATH 1                                                               |









01 DOOR & WINDOW SCHEDULE DETAIL – STUDIO UNIT TYPE A,A1 & A2  
831 SCALE = 1 : 50

DOOR & WINDOW SCHEDULE STUDIO UNIT TYPE B,B1 & B2

|               |                                                                                    |   |   |   |                                                                                      |                                                                                                   |   |   |   |
|---------------|------------------------------------------------------------------------------------|---|---|---|--------------------------------------------------------------------------------------|---------------------------------------------------------------------------------------------------|---|---|---|
|               |  |                                             |                                             |                                         |  |               |                                                   |                  |                                                   |
| LOCKSET LEVEL |                                                                                    |   |   |   |                                                                                      |                                                                                                   |   |   |   |
| F.F.L.        |                                                                                    |   |   |   |                                                                                      |                                                                                                   |   |   |   |
| TYPE          |                                                                                    |   |   |   |                                                                                      |                                                                                                   |   |   |   |
| FRAME         | METAL                                                                              | METAL   | METAL   | METAL   | COMPOSITE WOOD SLIDING DOOR TO WALL'S DETAIL                                         | METAL                                                                                             | 1.20M THK. ALUMIN. FRAMED CASSETT WINDOW WITH FIXED GLASS PANEL BELOW POWDER COATED (MIN.6MM MICRO THK.) / 6MM THK. CLEAR GLASS PANEL | 1.20M THK. ALUMIN. FRAMED TOP HANG POWDER COATED (MIN.6MM MICRO THK.) / 6MM THK. FROSTED GLASS PANEL | 1.20M THK. ALUMIN. FRAMED CASSETT WINDOW WITH FIXED GLASS PANEL BELOW POWDER COATED (MIN.6MM MICRO THK.) / 6MM THK. CLEAR GLASS PANEL |
| DOOR LEAF     | 1.20M THK. METAL FRAME 1.18 FIVE RATED TUBULAR SOLID DOOR (P/W/S) VENEER FINISH    | 1.20M THK. METAL FRAME WITH 6MM THK. PLY. TUBULAR FLUSH DOOR C/W WATERPROOF PLYWOOD FACING TO EXTERNAL / SPRAY PAINTED FINISH | 1.20M THK. METAL FRAME WITH 6MM THK. PLY. TUBULAR FLUSH DOOR C/W WATERPROOF PLYWOOD FACING TO EXTERNAL / SPRAY PAINTED FINISH | 1.20M THK. METAL FRAME WITH 6MM THK. PLY. TUBULAR FLUSH DOOR C/W WATERPROOF PLYWOOD FACING TO TOILET / SPRAY PAINTED FINISH |                                                                                      | 1.20M THK. ALUMIN. FRAMED SLIDING GLASS DOOR (TOP HANG SYSTEM) POWDER COATED (MIN.6MM MICRO THK.) |   |   |   |
| ARCHITRAVE    | -                                                                                  | -   | -   | -   | -                                                                                    | -                                                                                                 | -   | -   | -   |
| LOCATION      | STUDIO UNIT TYPE B,B1 & B2<br>- Foyer                                              | STUDIO UNIT TYPE B,B1 & B2<br>- AIR CON LEDGE                                                                                 | STUDIO UNIT TYPE B,B1 & B2<br>- MASTER SUITE, STUDY & BEDROOM 2                                                               | STUDIO UNIT TYPE B,B1 & B2<br>- BATH 1 & BATH 2                                                                             | STUDIO UNIT TYPE B,B1 & B2<br>- ENTRANCE                                             | STUDIO UNIT TYPE B,B1 & B2<br>- LIVING/DINING                                                     | STUDIO UNIT TYPE B,B1 & B2<br>- MASTER SUITE                                                                                          | STUDIO UNIT TYPE B,B1 & B2<br>- BATH 1 & BATH 2                                                      | STUDIO UNIT TYPE B,B1 & B2<br>- MASTER SUITE & BEDROOM 2                                                                              |

02 DOOR & WINDOW SCHEDULE DETAIL – STUDIO UNIT TYPE B,B1 & B2  
831 SCALE = 1 : 50

DOOR & WINDOW SCHEDULE STUDIO UNIT TYPE C,C1 & C2
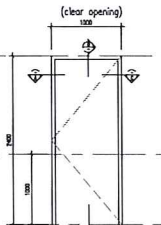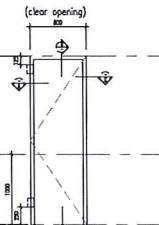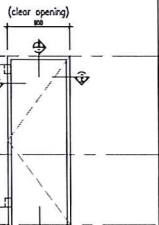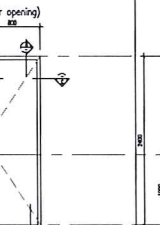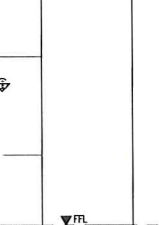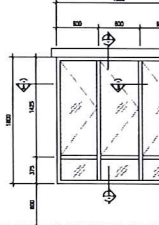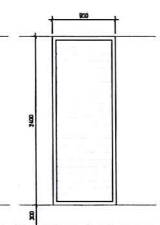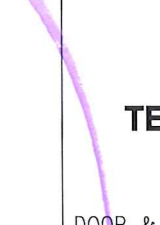
|               |                                                                                     |   |   |   |                                                                                       |                                                                                       |   |   |                                                                                       |
|---------------|-------------------------------------------------------------------------------------|---|---|---|---------------------------------------------------------------------------------------|---------------------------------------------------------------------------------------|---|---|---------------------------------------------------------------------------------------|
|               |  |                                            |                                            |                                        |  |  |                 |                                                  |  |
| LOCKSET LEVEL |                                                                                     |   |   |   |                                                                                       |                                                                                       |   |   |                                                                                       |
| F.F.L.        |                                                                                     |   |   |   |                                                                                       |                                                                                       |   |   |                                                                                       |
| TYPE          |                                                                                     |   |   |   |                                                                                       |                                                                                       |   |   |                                                                                       |
| FRAME         | METAL                                                                               | METAL   | METAL   | METAL   | COMPOSITE WOOD SLIDING DOOR TO WALL'S DETAIL                                          | METAL                                                                                 | 1.20M THK. ALUMIN. FRAMED TOP HANG POWDER COATED (MIN.6MM MICRO THK.) / 6MM THK. FROSTED GLASS PANEL | 1.20M THK. ALUMIN. FRAMED CASSETT WINDOW WITH FIXED GLASS PANEL BELOW POWDER COATED (MIN.6MM MICRO THK.) / 6MM THK. CLEAR GLASS PANEL | ALUMIN. FRAME FROSTED GLASS LAMINATE                                                  |
| DOOR LEAF     | 1.20M THK. METAL FRAME 1.18 FIVE RATED TUBULAR SOLID DOOR (P/W/S) VENEER FINISH     | 1.20M THK. METAL FRAME WITH 6MM THK. PLY. TUBULAR FLUSH DOOR C/W WATERPROOF PLYWOOD FACING TO EXTERNAL / SPRAY PAINTED FINISH | 1.20M THK. METAL FRAME WITH 6MM THK. PLY. TUBULAR FLUSH DOOR C/W WATERPROOF PLYWOOD FACING TO EXTERNAL / SPRAY PAINTED FINISH | 1.20M THK. METAL FRAME WITH 6MM THK. PLY. TUBULAR FLUSH DOOR C/W WATERPROOF PLYWOOD FACING TO TOILET / SPRAY PAINTED FINISH |                                                                                       | SLIDING GLASS DOOR TO WALL'S DETAIL                                                   |   |   |                                                                                       |
| ARCHITRAVE    | -                                                                                   | -   | -   | -   | -                                                                                     | -                                                                                     | -   | -   | -                                                                                     |
| LOCATION      | STUDIO UNIT TYPE C,C1 & C2<br>- FOYER & MASTER SUITE                                | STUDIO UNIT TYPE C,C1 & C2<br>- AIR CON LEDGE                                                                                 | STUDIO UNIT TYPE C,C1 & C2<br>- BEDROOM 2                                                                                     | STUDIO UNIT TYPE C,C1 & C2<br>- BATH 1 & BATH 2                                                                             | STUDIO UNIT TYPE C,C1 & C2<br>- ENTRANCE                                              | STUDIO UNIT TYPE C,C1 & C2<br>- BEDROOM 2                                             | STUDIO UNIT TYPE C,C1 & C2<br>- BATH 1 & BATH 2                                                      | STUDIO UNIT TYPE C,C1 & C2<br>- MASTER SUITE                                                                                          | STUDIO UNIT TYPE C,C1 & C2<br>- BEDROOM 2                                             |

03 DOOR & WINDOW SCHEDULE DETAIL – STUDIO UNIT TYPE C,C1 & C2  
831 SCALE = 1 : 50

TENDER DRAWING  
DECEMBER 2016

DOOR & WINDOW SCHEDULE DETAIL  
-STUDIO UNIT TYPE A,A1 & A2  
-STUDIO UNIT TYPE B,B1 & B2  
-STUDIO UNIT TYPE C,C1 & C2

Breeze way glass  
downward window  
adjustable.

01 DOOR SCHEDULE DETAIL  
821 SCALE = 1 : 50

[illegible]

LAND OWNER & BUILDING OWNER :

KITCHEN SPECIALIST : \_\_\_\_\_

OS CONSULANT : \_\_\_\_\_

C&S CONSULTANT : **PERUNDING KELANA**  
**CIVIL & STRUCTURAL ENGINEERS**  
 Level 12, Unit 12(D), Wisma Boon Siew,  
 No.1, Penang Road, 10000 Penang.  
 Tel: 2622628, Fax: 2646181  
 (Company No. AS0232772-W)


**ARCHITECT :** **BH YEW**  
**ARCHITECT** (SP/Y61)  
15TH FLOOR, BANGUNAN AMMETLIFE  
NO.1, JALAN LUMUT, 50400 KUALA LUMPUR  
TEL: (03) 4043-1346 FAX: (03) 4043-1349  
EMAIL: ybhwa@nrosb.com.my

# TENDER DRAWING

LUKSAK :

DOOR SCHEDULE DETAIL  
-LEVEL 1 - LEVEL 9TH


|                    |     |                           |                        |
|--------------------|-----|---------------------------|------------------------|
| SCALE:<br>AS SHOWN |     | DWG NO:<br>557-001-821-01 |                        |
| DRAWN BY:<br>—     |     | CHECKED BY:<br>JAVICE     | DATE:<br>NOVEMBER 2016 |
| ORIGINATOR ACRONYM |     | PROJECT NO.               | DISCIPLINE             |
| BH YEW             |     | 55714                     | ARCH                   |
| DWG STATUS         | LOT | ATTRIBUTE                 | LEVEL                  |
| CD                 | —   | —                         | 821                    |
|                    |     |                           | 01                     |

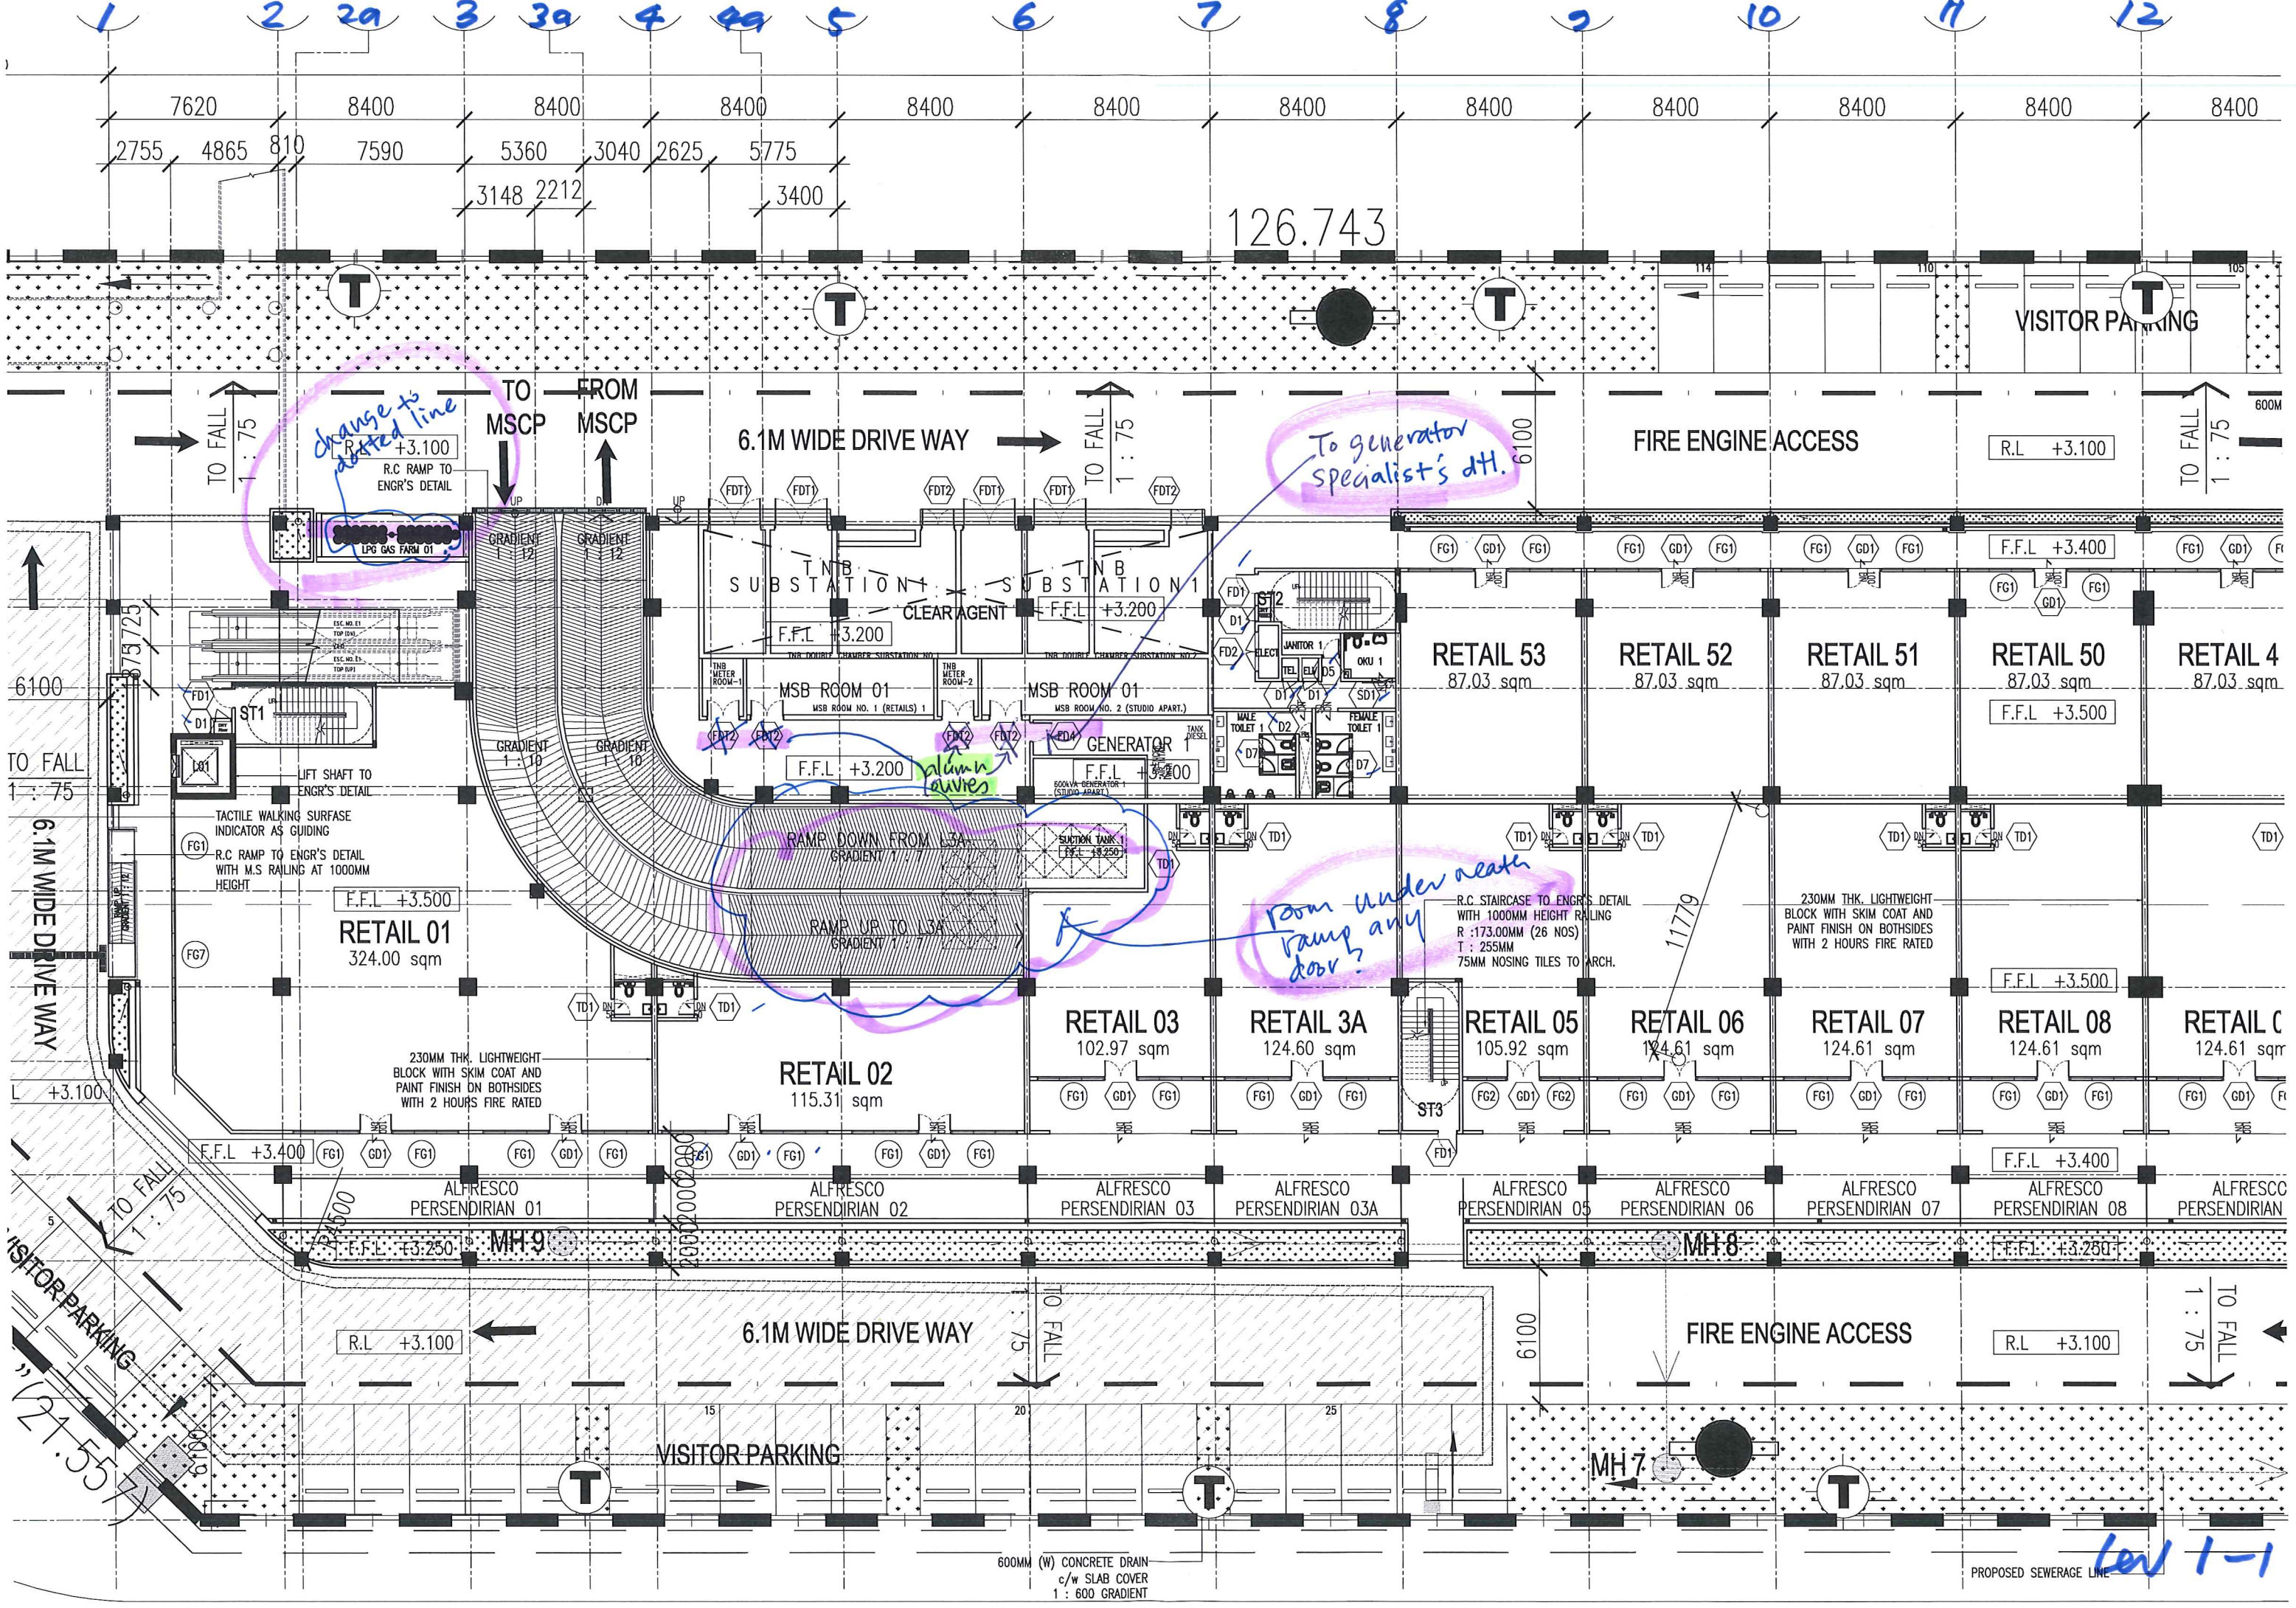



PROPOSED SEWERAGE LINE

600MM (W) CONCRETE DRAIN  
c/w SLAB COVER  
1: 600 GRADIENT

Level 1-1

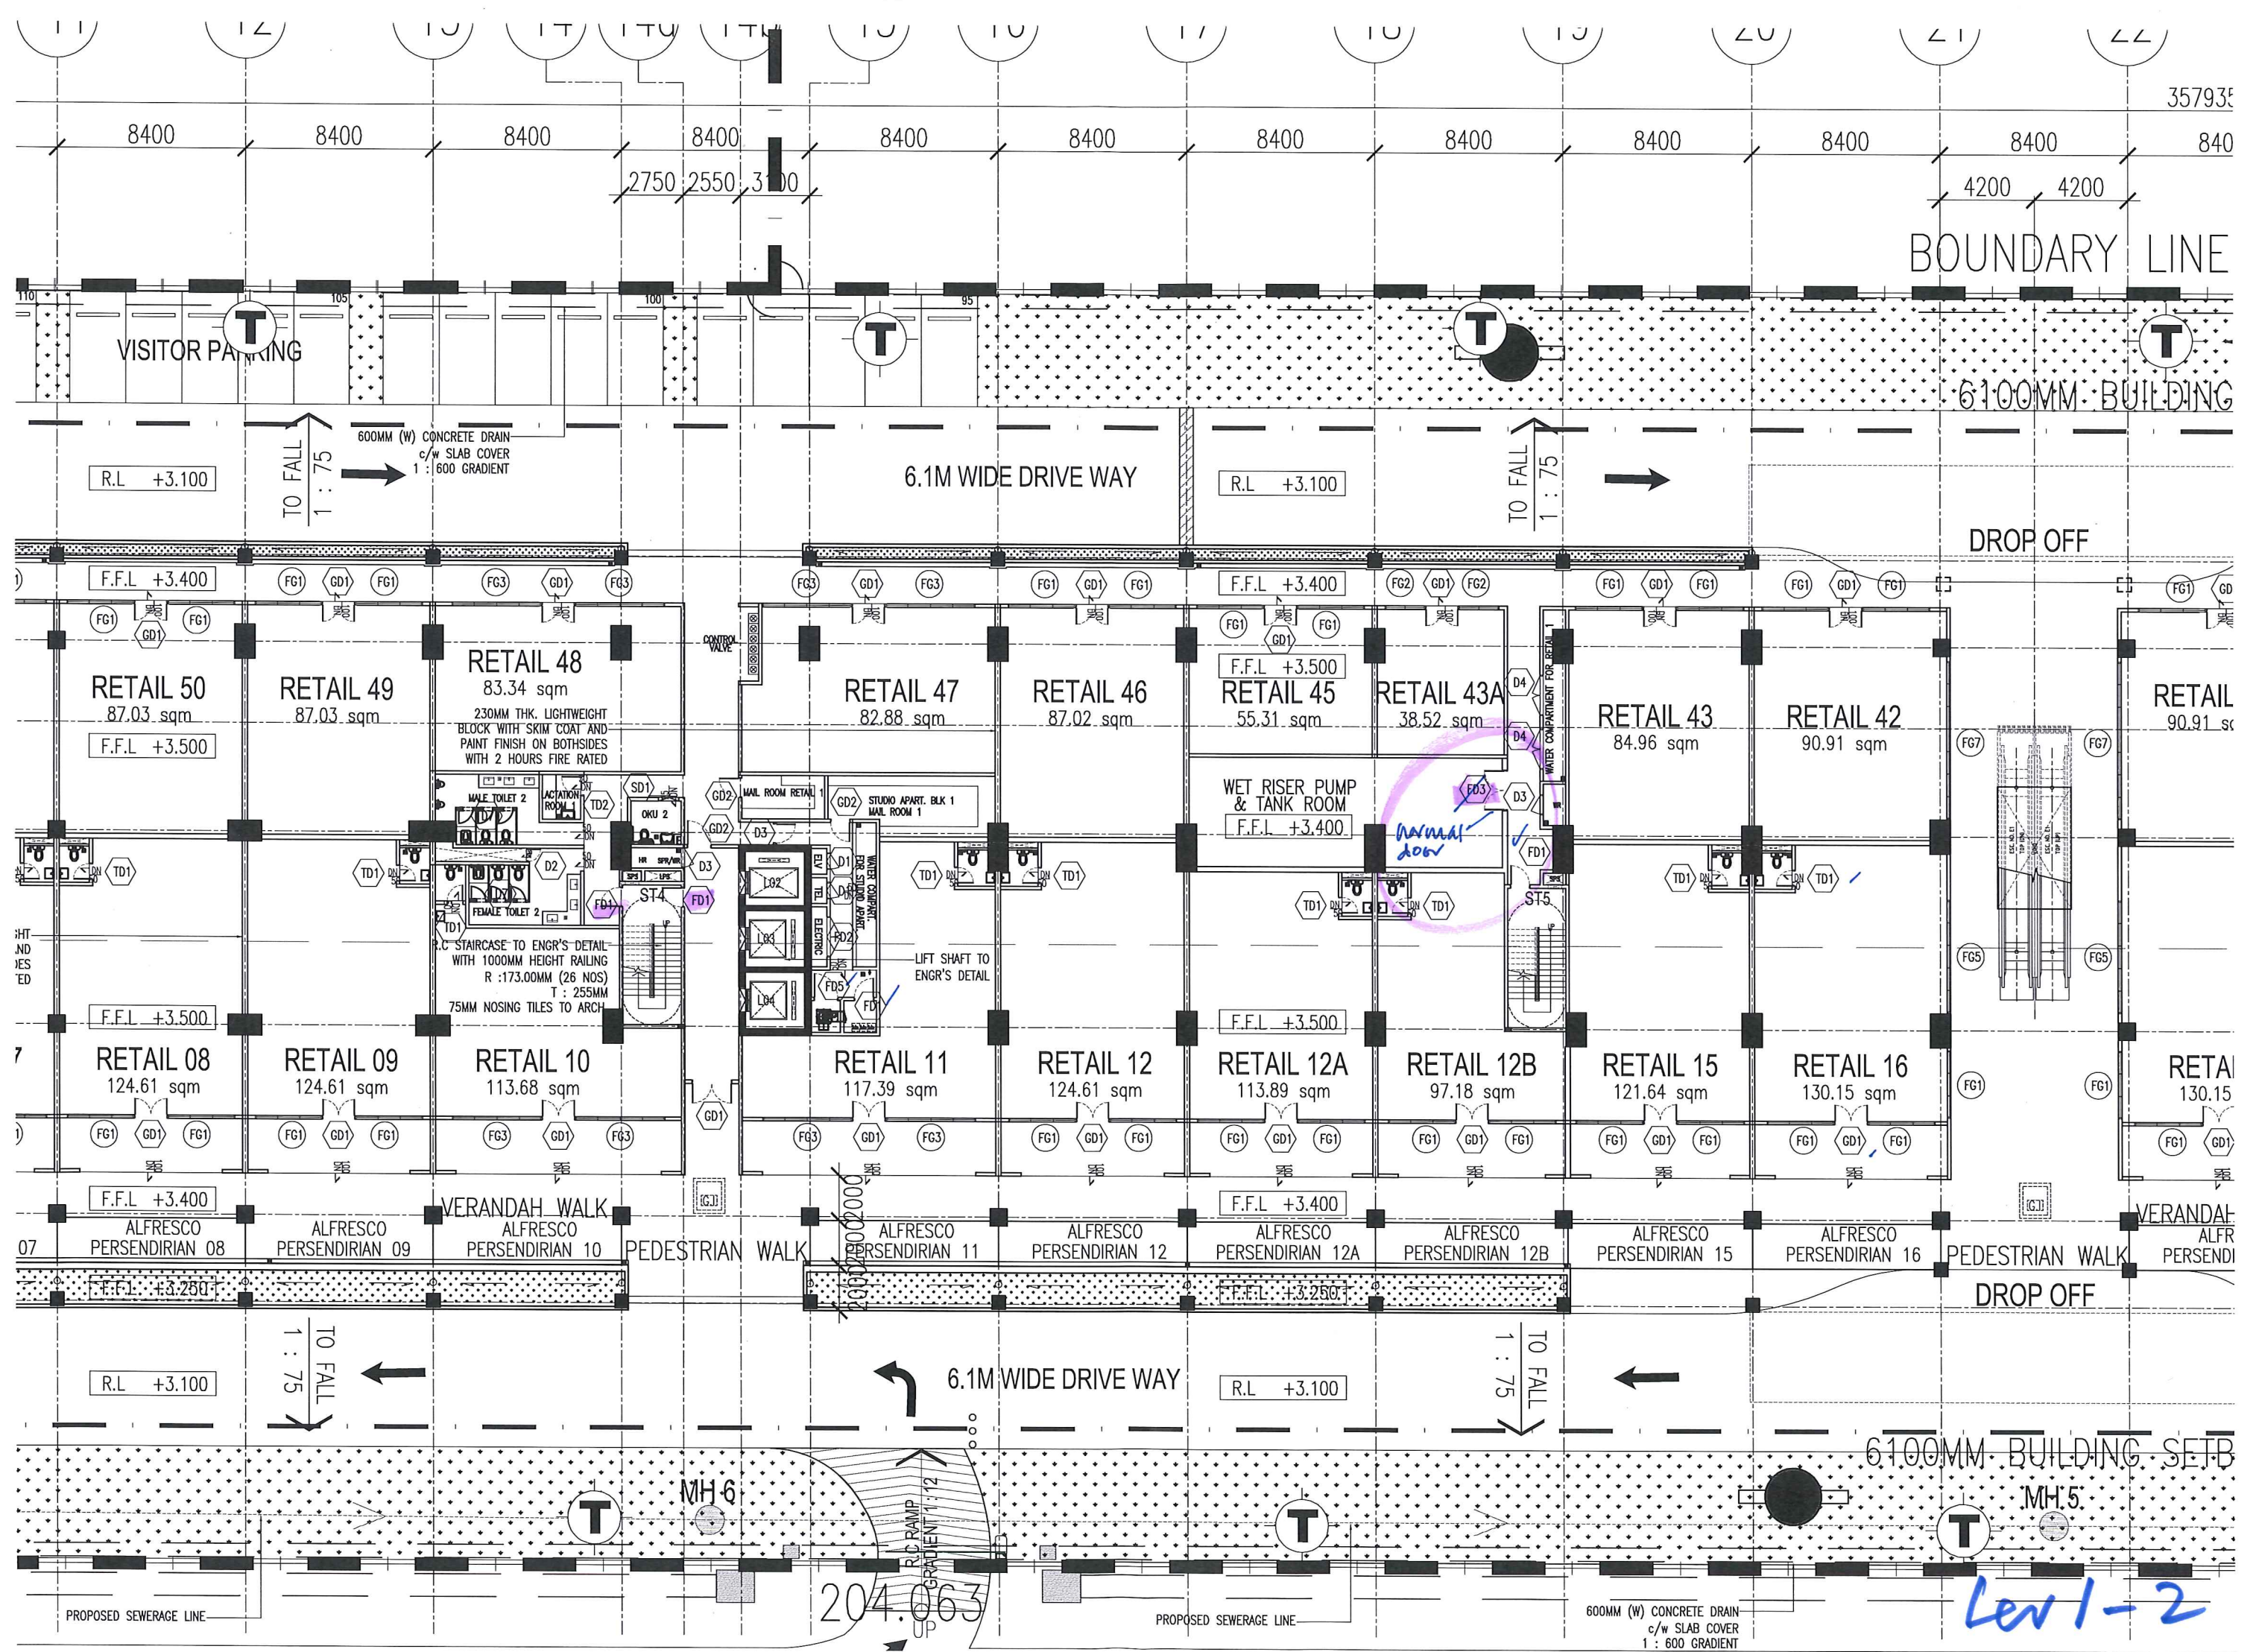

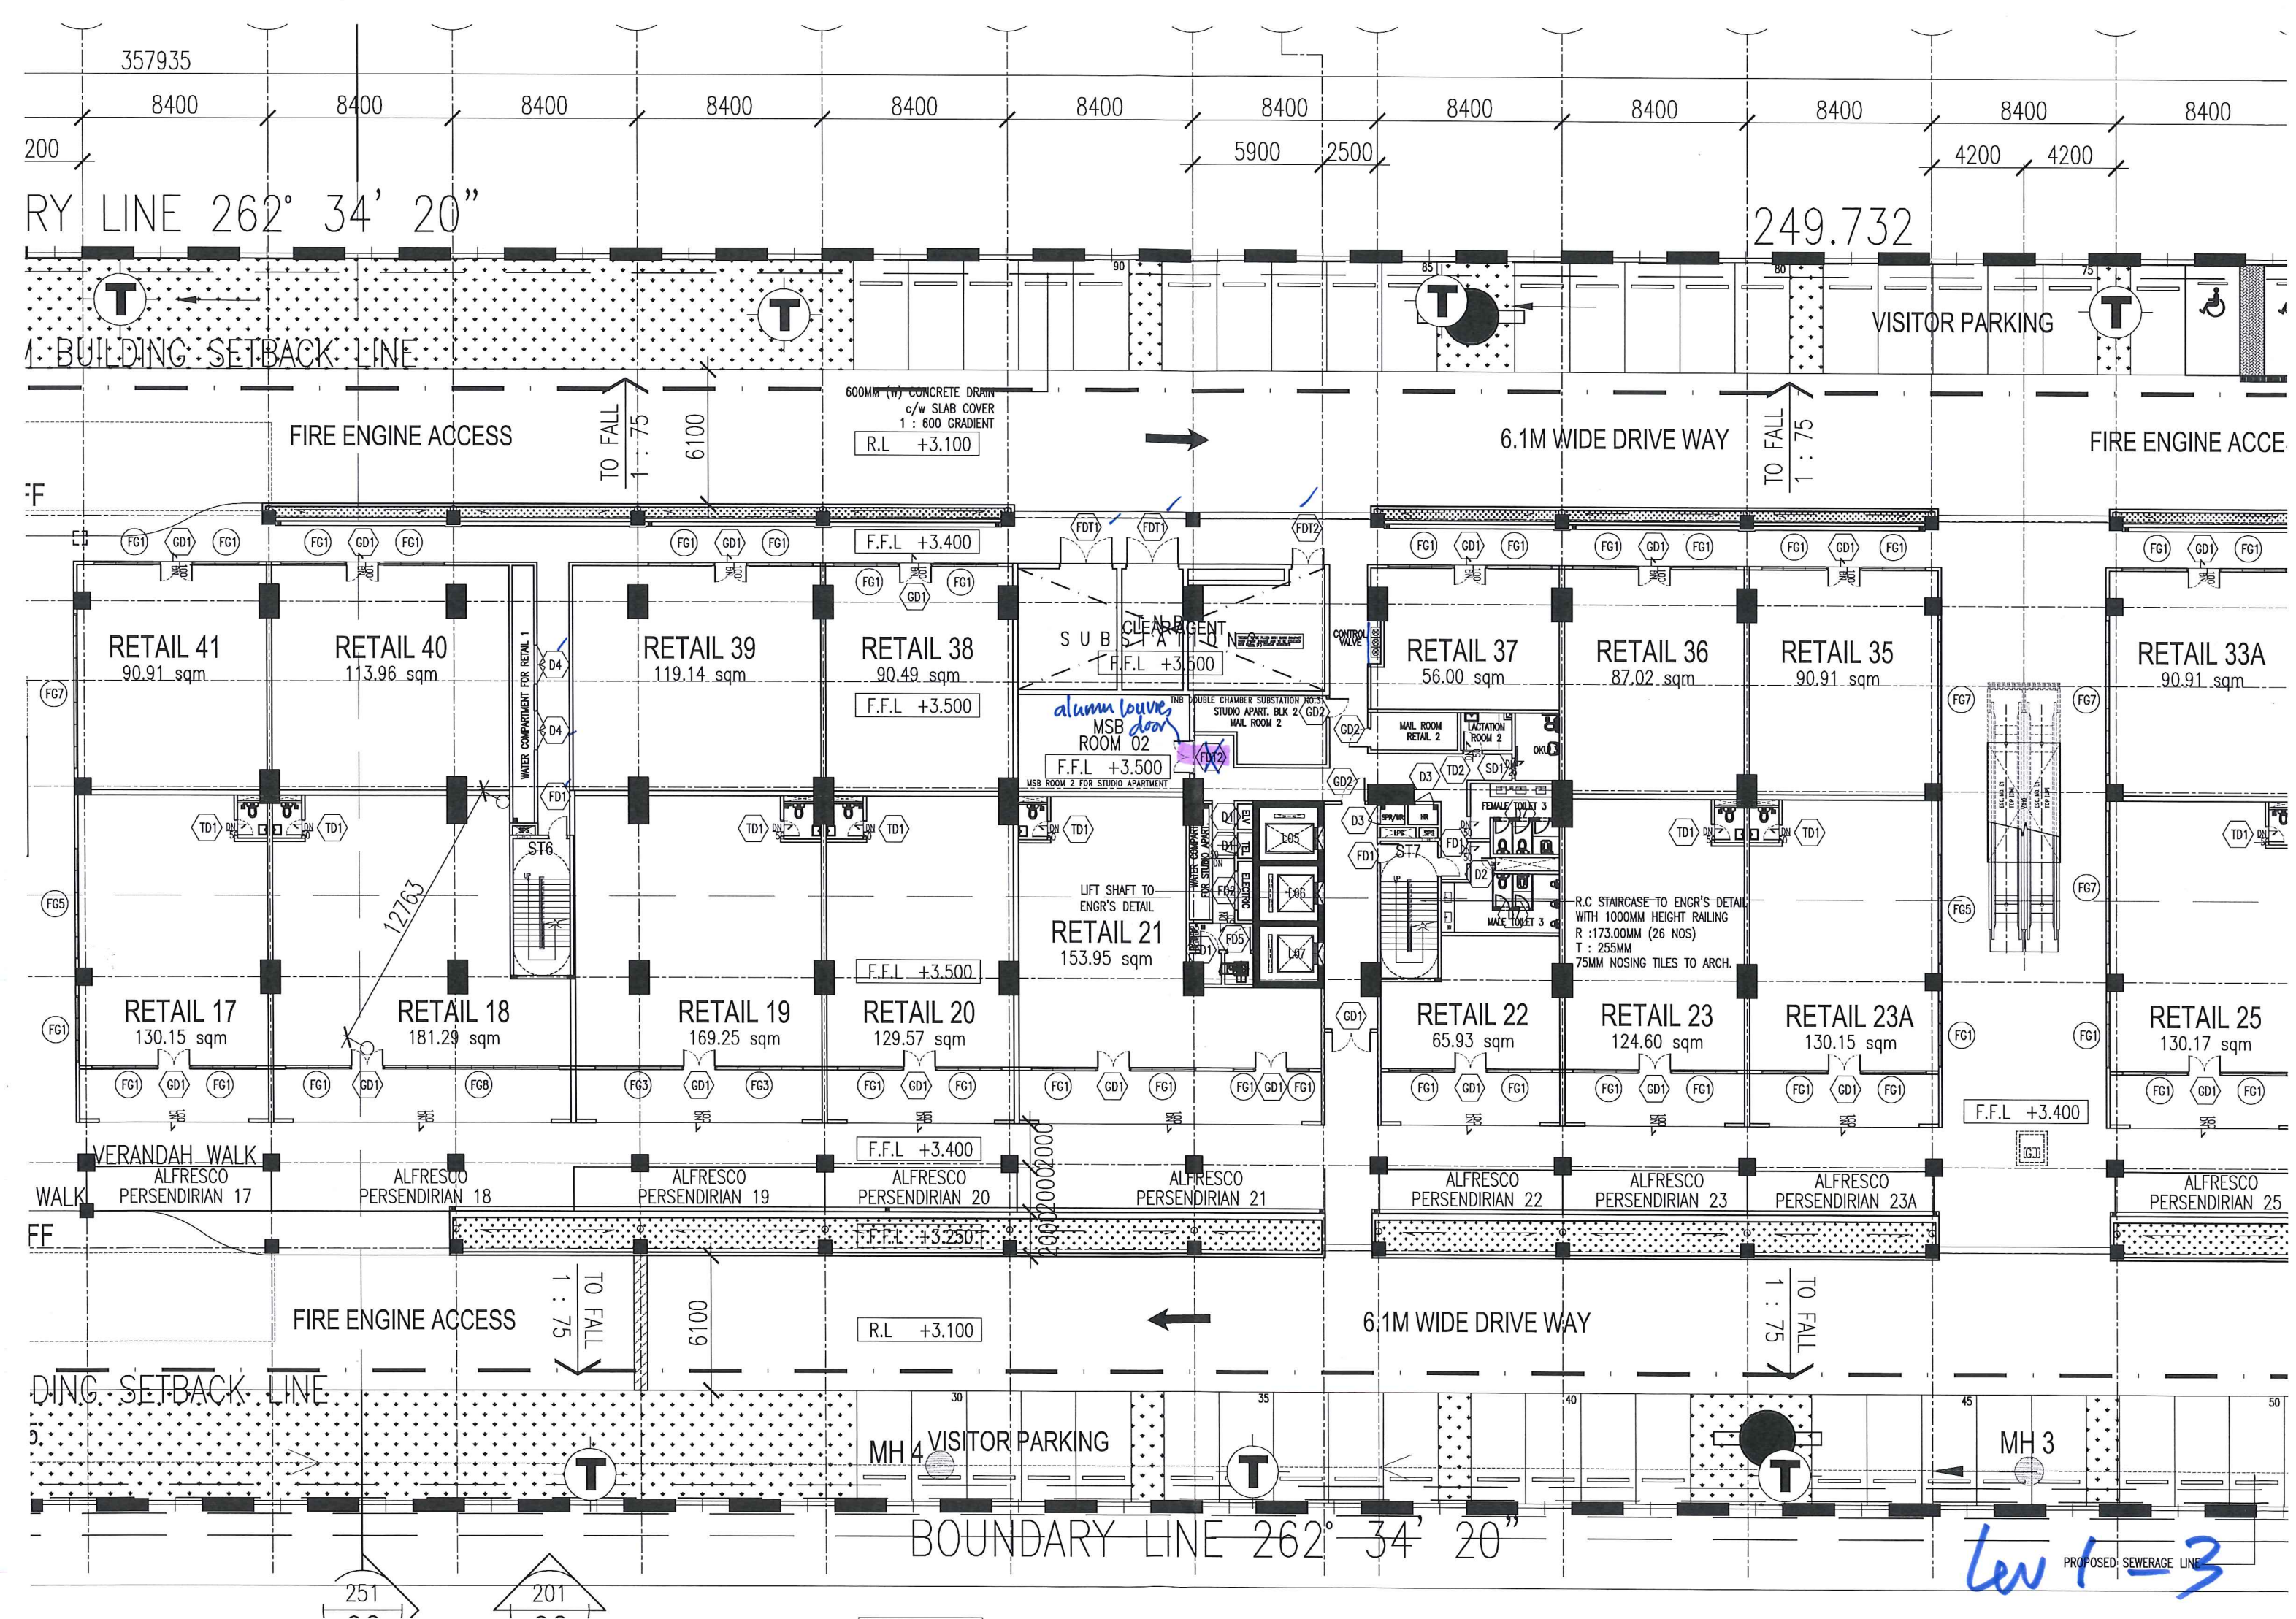

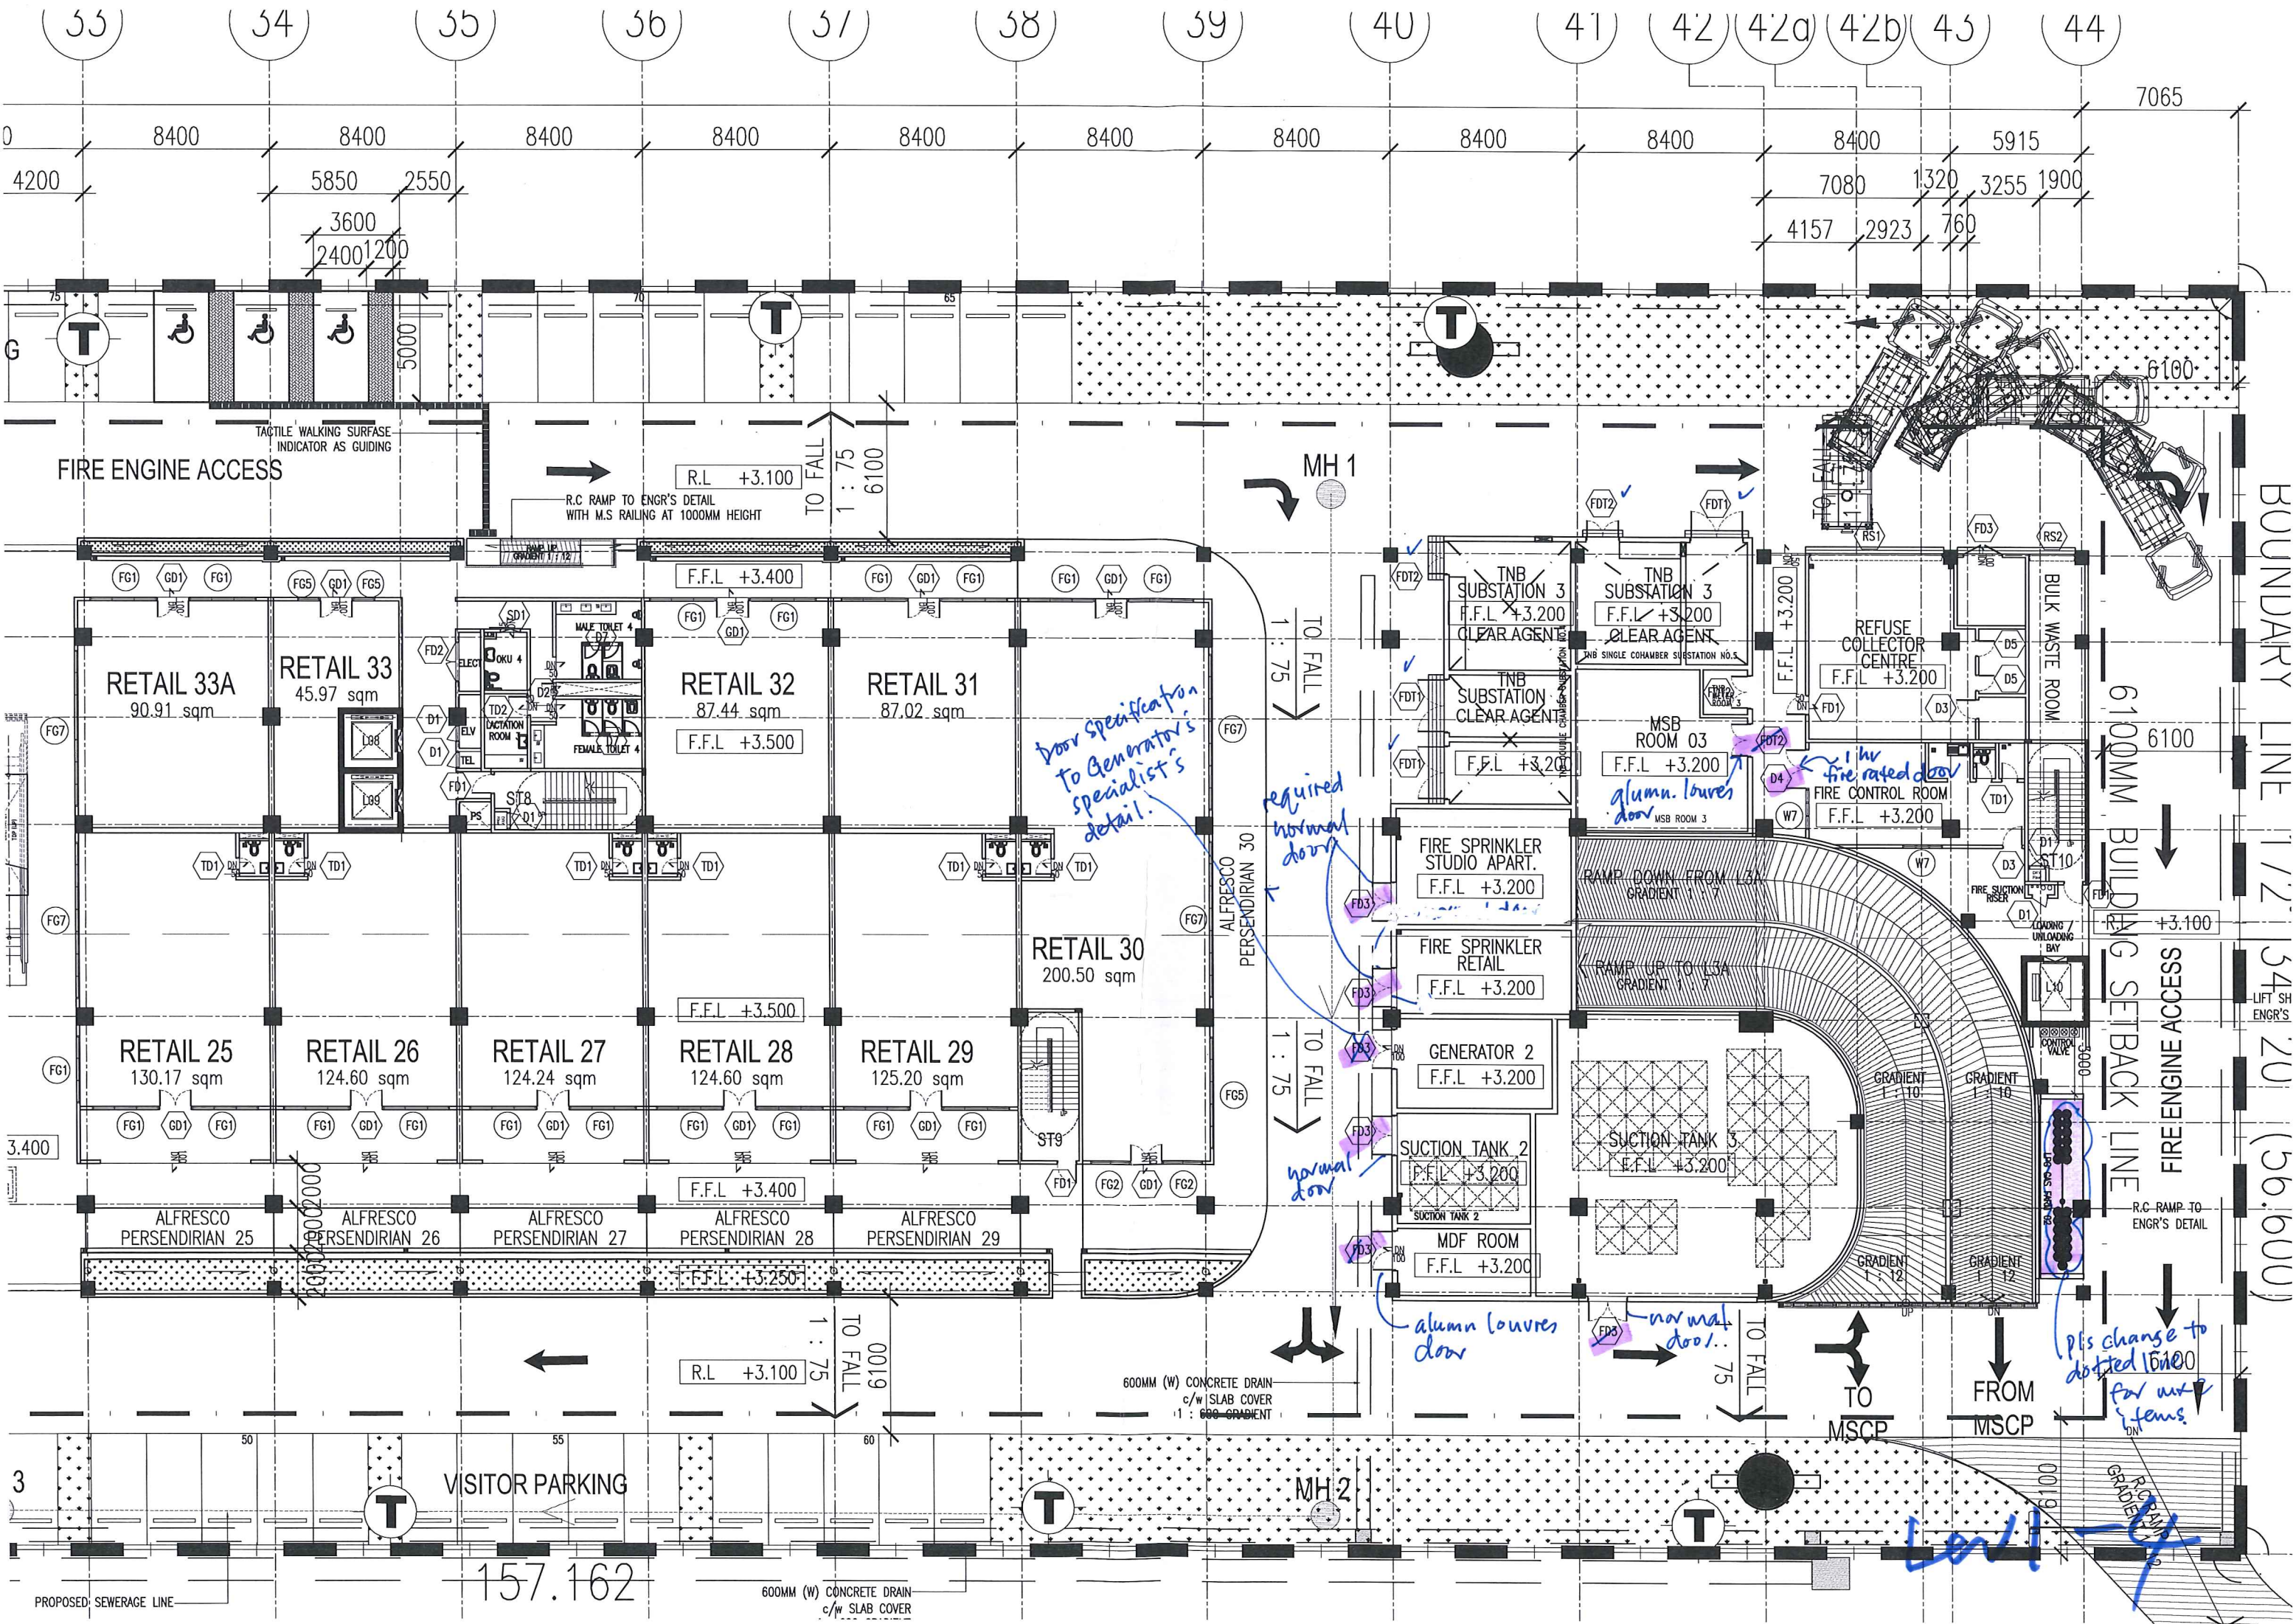

BOUNDARY LINE 1/2 34 20 (56.600)

6100MM BUILDING SETBACK LINE

FIREENGINE ACCESS

R.C. RAMP TO ENGR'S DETAIL

pls change to dotted line for new doors

Door specification to Generator's specialist's detail.

required normal door

normal door

alum. louvers door

normal door

Level 1