


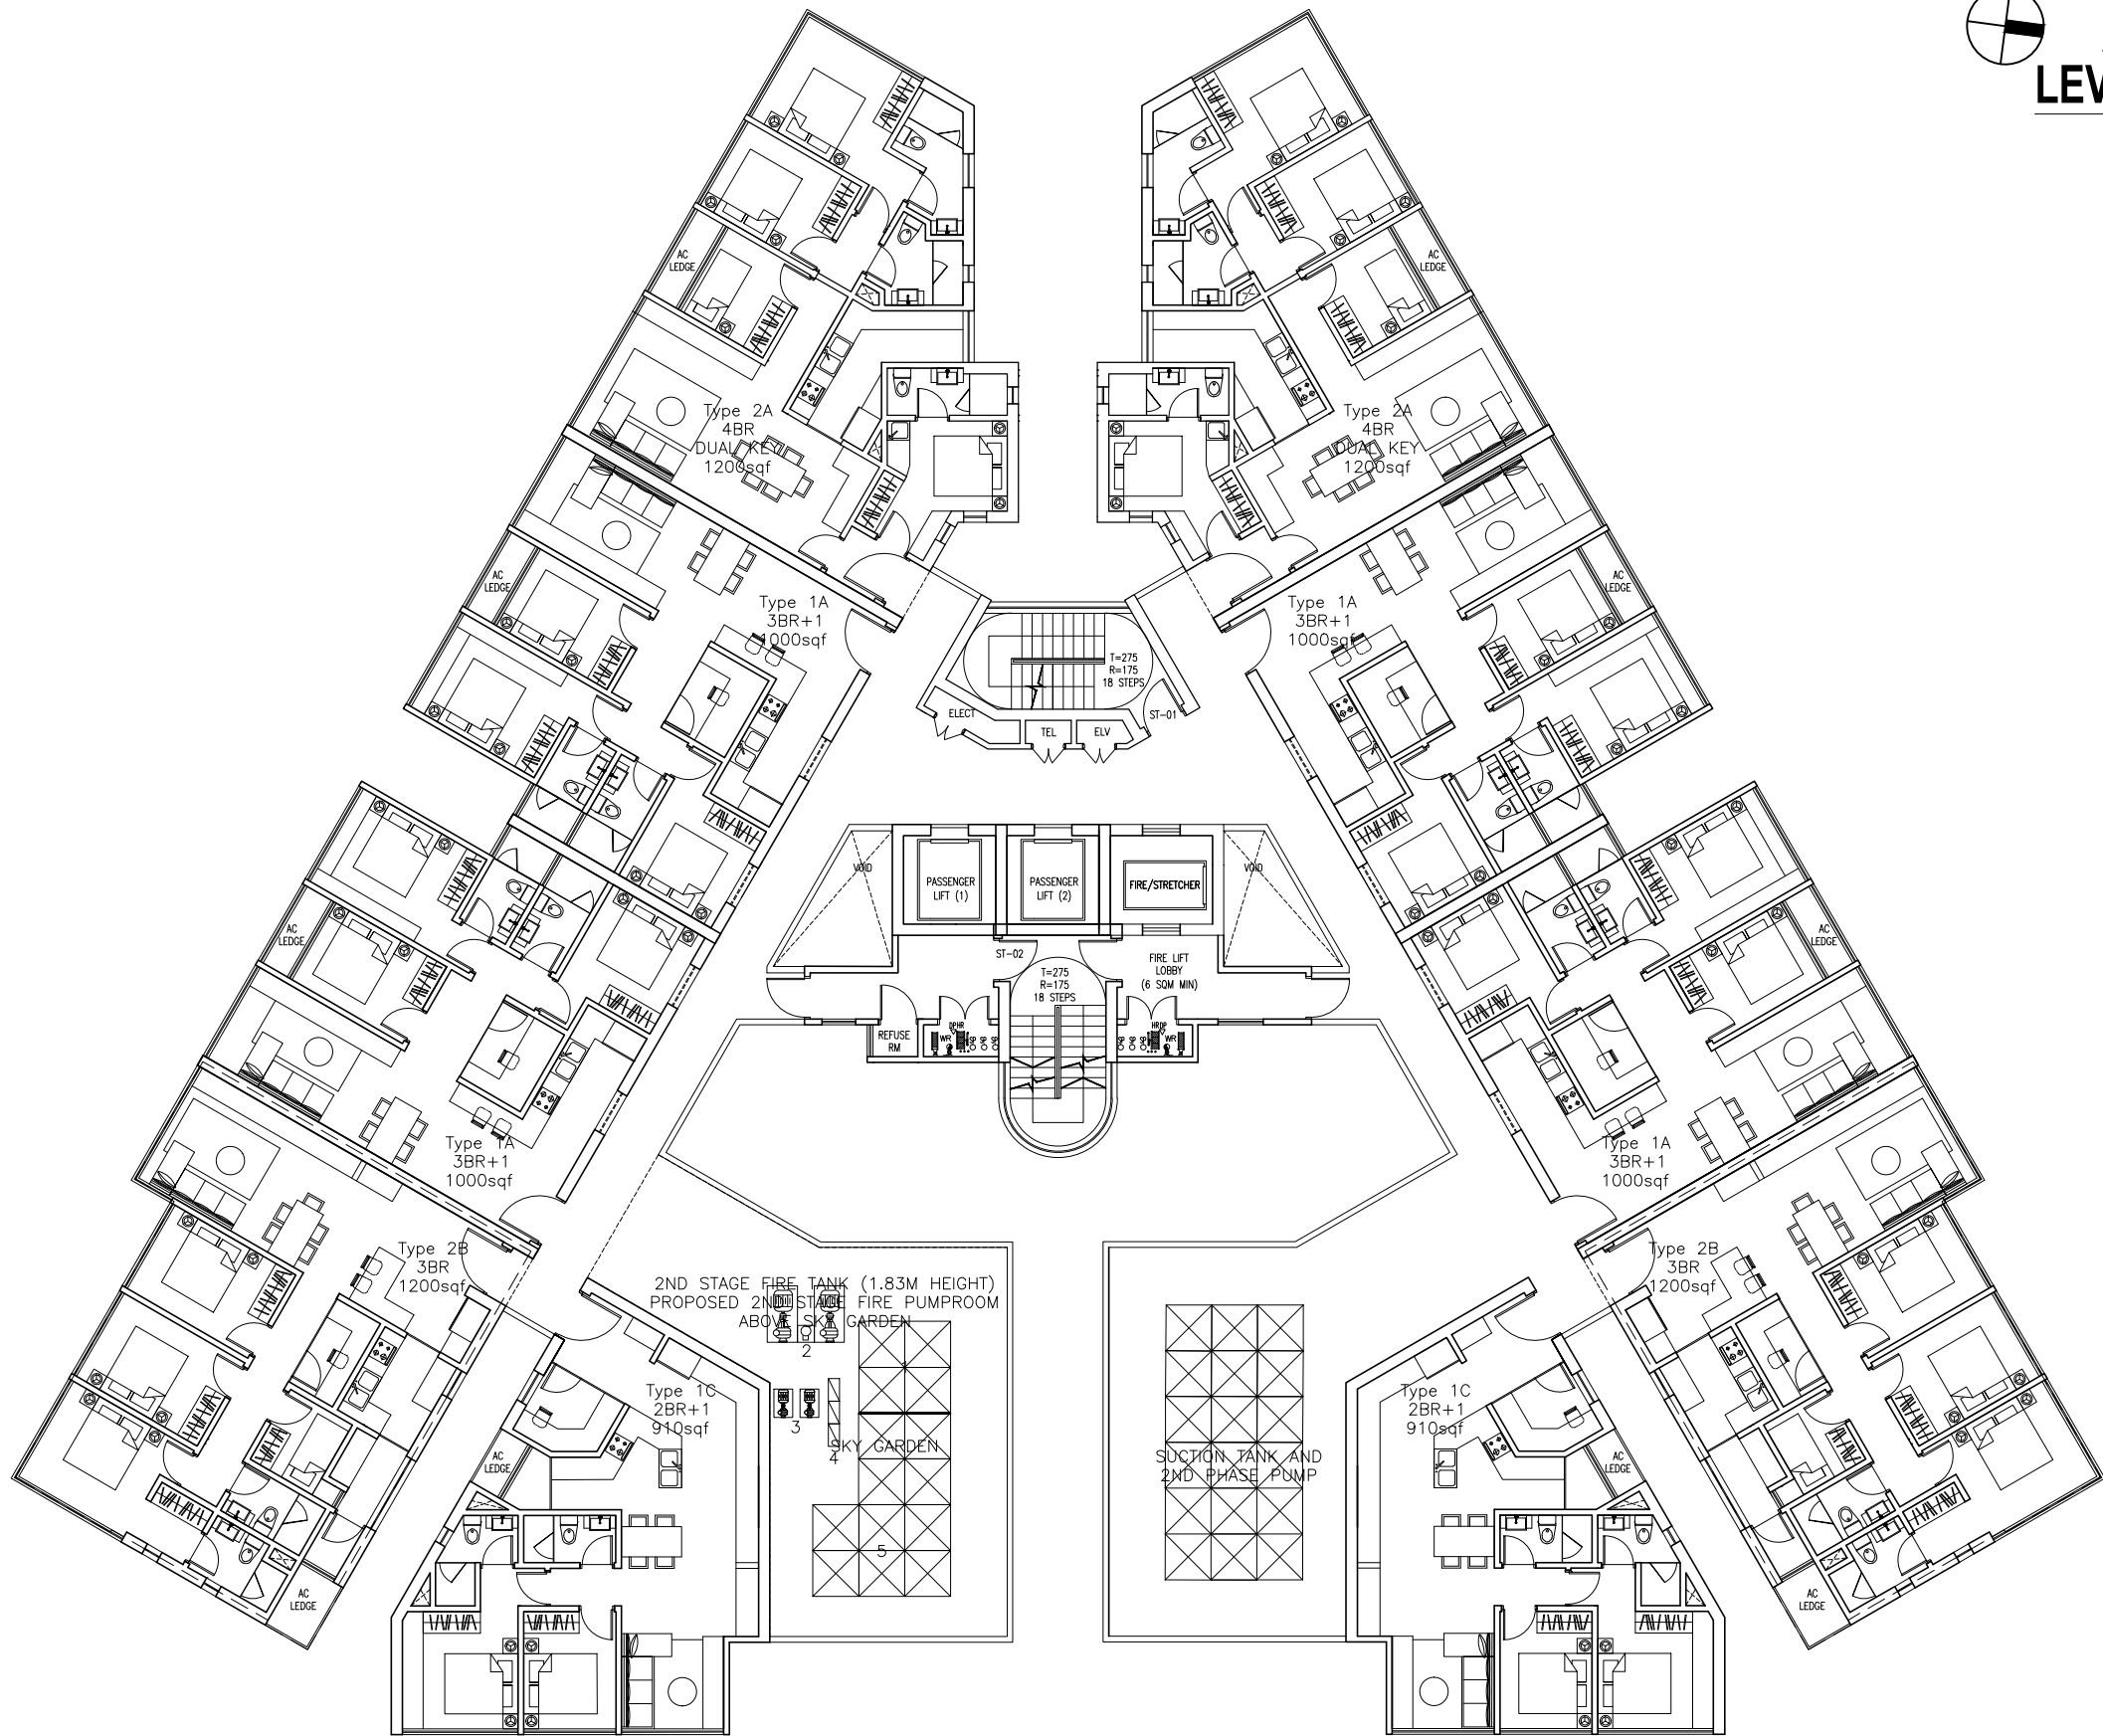

**SERVICE APARTMENT
LEVEL 15TH FLOOR PLAN**



- LEGEND:
1. WET RISER TANK(2ND STAGE)
4TIER x 2TIER x 1.5TIER(H)
4.88M (L) x 2.44M (W) x 1.83M (H)
WATER LEVEL = 1.22M
EFFECTIVE VOLUME = 11.4M³
SLIDE TOP OPENING
 2. WET RISER PUMP (2ND STAGE)
 3. HOSE REEL PUMP (2ND STAGE)
 4. HOSE REEL PANEL
WET RISER PANEL
 5. HOSE REEL TANK(2ND STAGE)
3TIER x 2TIER x 1.5TIER
3.66M (L) x 2.44M (W) x 1.83M (H)
WATER LEVEL = 1.22M
EFFECTIVE VOLUME = 9.1 CUM
SLIDE TOP OPENING
 6. 36 NOS. OF HOT DIPPED
GALVANISED PRESSED STEEL TANK
(SIZE 3.66M(W) x 7.32M X 2.44M
(H)



CPG CONSULTANTS PTE LTD

238B, THOMSON ROAD, #12-00 TOWER B
NOVENA SQUARE, SINGAPORE 307685
TEL : 63574401 FAX : 63574398

* © 2002, CPG CONSULTANTS PTE LTD
CPG CONSULTANTS PTE LTD RESERVES ALL RIGHTS TO THESE
DRAWINGS, DESIGNS AND/OR ANY OTHER DATA CONTAINED
HEREIN. NO PART OF THE DRAWINGS, DESIGNS AND/OR OTHER
DATA MAY BE REPRODUCED, MODIFIED, TRANSMITTED OR USED IN
ANY FORM OR BY ANY MEANS FOR ANY PURPOSE WITHOUT THE
PRIOR WRITTEN CONSENT OF CPG CONSULTANTS PTE LTD OTHER
THAN THE SOLE PURPOSE FOR WHICH SUCH DRAWINGS, DESIGNS
AND/OR OTHER DATA ARE PROVIDED TO LICENCED USERS ON
SUCH TERMS AS CPG CONSULTANTS PTE LTD MAY PRESCRIBE. *

NOTE :
ALL DETAILS SHOWN IN DRAWING ARE INDICATIVE OF ARCHITECT'S
DESIGN INTENT ONLY. CONTRACTOR IS TO CHECK/VERIFY ALL
DIMENSIONS ON SITE & TO SUBMIT SHOP DRAWINGS & FIXING
DETAILS FOR S.O.'S REVIEW & APPROVAL BEFORE COMMENCEMENT
OF ANY FABRICATION WORKS.

SENIOR VICE PRESIDENT
(ARCHITECTURE)

ARCHITECTURE ASSOCIATE
(ARCHITECTURE)

PROJECT NO. : P5541

CADD NO. :

VAH AIR CWX

DRAWN BY :

CHECKED BY :

CWX

CYK

JOB TITLE :
**PARAMOUNT COMMERCIAL
MIXED USE DEVELOPMENT
@ BATU KAWAN, PENANG, MALAYSIA**

SCALE :

1 : 200

REVISION INDEX :

DATE :

19/10/2015

DRAWING TITLE :

**SERVICE APARTMENT
LEVEL 15TH FLOOR PLAN**

DRAWING NO :

A307