


ENLARGEMENT C4-A PLAN

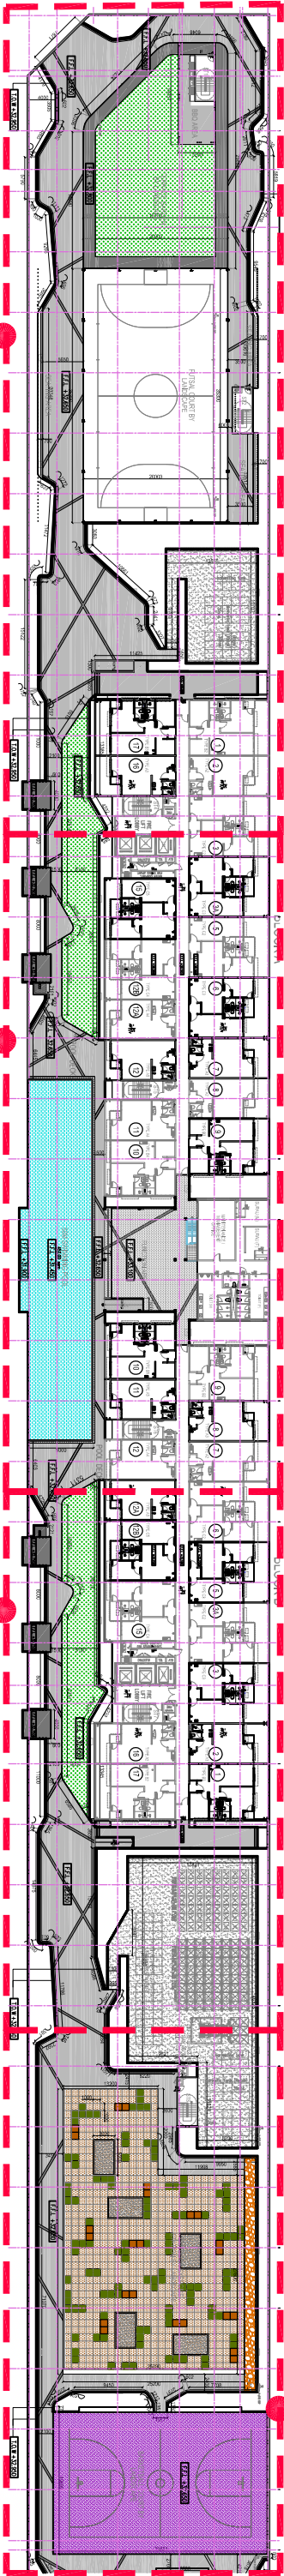


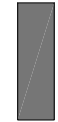
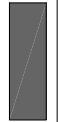








ENLARGEMENT C1-A PLAN


ENLARGEMENT C2-A PLAN

ENLARGEMENT C3-A PLAN

DETAIL C - PAVING PLAN
PODIUM LANDSCAPE
SCALE 1 : 900

PAVING MATERIAL SCHEDULE

NO.	SYM.	MATERIALS DESCRIPTION	TOTAL AREA	IMPLEMENTATION AREA
1		Sandwashed concrete finish in Light Grey Colour inclusive with expansion joint every 3m c/c	2470 m2	Walkway, Pool Deck and BBQ area
2		Sandwashed concrete finish in Natural Grey Colour with 10m groove line	370 m2	300mm width Feature Stripe Pattern and Cabana Floor
3		Sandwashed concrete finish in Dark Grey Colour	6 m2	Shower area
4		300mm width x 300mm length x 25mm thick 'Jonite' (model: BP300H25) Swimming pool overflow drain cover to manufacturer's detail	21 m2	Swimming pool overflow drain cover
5		Cement render finish	800 m2	Tank area
6		Sandwashed concrete finish in Brown Colour with 5mm groove line every 1200mm x 1200mm inclusive with expansion joint every 2.4m c/c	800 m2	Outdoor Gym Garden
7		Rubber flooring EPDM (15mm SBR, 11mm colour topping) with cement render safety kerb	50 m2	Outdoor Gym equipment landing area
8		Epoxy paint finish to sport specialist's detail	1300 m2	Basketball court
9		Reflexology path with river stone finish	50 m2	Reflexology path
10		Lap pool finish w/ 100m x 100mm Topcera lampang tiles finish (LT-V40 Celadon Blue, LT-V20 Celadon Crystal Blue & LT-V2 Turq Blue combination w/ 100mm x 100mm edge tile for swimming pool edging) arranged in abstract pattern	600 m2	Swimming Pool
11		Artificial grass with softpad with 20mm sad bedding including with geotextile and drainage cell	735 m2	Open lawn and pool deck area



design.sdn.bhd.

42, Crow Tree Road, 10050, Petang, Malaysia
Tel: +604-229 975 / 530 Fax: +604-229 1928
email: info@landart.com.my
www.landart.com.my

PROJECT

Plot 1
PROPOSED LANDSCAPE WORKS FOR CADANGAN MEMBINA PEMBANGUNAN BERCAMPUR DI ATAS LOT 21136, PERSIARAN CASISA BARAT 3, MUKIM 13, SEBERANG PERAI SELATAN, PULAU PINANG YANG MENANGUNGI:
A. 2 BLOK PANGSA-PURI PERKHIDMATAN 18 TINGKAT (612 UNIT)
B. 2 BLOK PANGSA-PURI PERKHIDMATAN 18 TINGKAT (612 UNIT)
C. 5 TINGKAT TEMPAT LETAK KENDERAAN

CLIENT

PARAMOUNT PROPERTY (PW)
SDN. BHD.

DRAWING STATUS AND DATE :

CONSTRUCTION
DRAWING

20 DEC 2017

DRAWING TITLE

DETAIL C - PAVING
PAVING PLAN, PAVING MATERIAL SCHEDULE

DRAWING NO :

LA-15052-HD-PD-09

REV.

05

SHEET NO.

45

PROJECT NO.

15052

DATE :

DEC 2017

DRAWN BY :

ANIRASYIDI

CHECKED BY :

ATIF

FILE :

15052-PD-03-DETAIL C-PAVING.DWG

This drawing may not be reproduced or used without the written permission from LANDART DESIGN.

y:\team b\landart project team b\15052 (ab) - utropolis paramount plot 1\15_construction drawing\5 180515- podium (M 9) construction dwg\15052-pd-03-detail c-paving.dwg