




TYPE 1_2BR+1
900 sqf

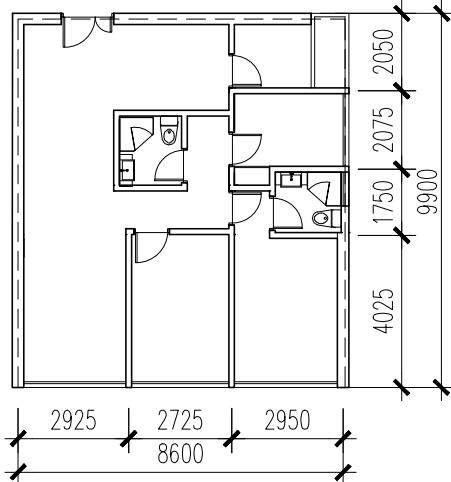






TYPE 2A_3BR
1100 sqf

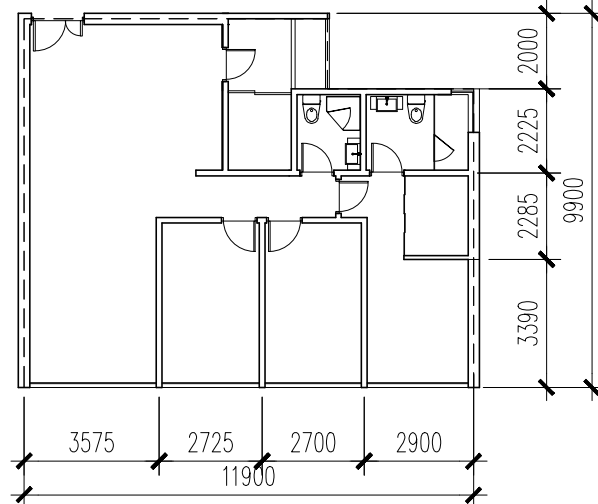

TYPE 2B_3BR
1100 sqf

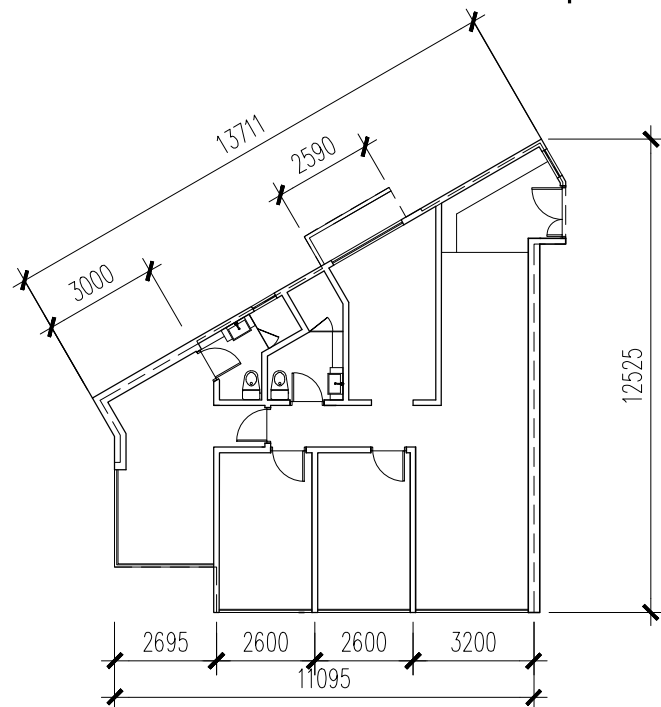

TYPE 2B_3BR_Dual key
1200 sqf

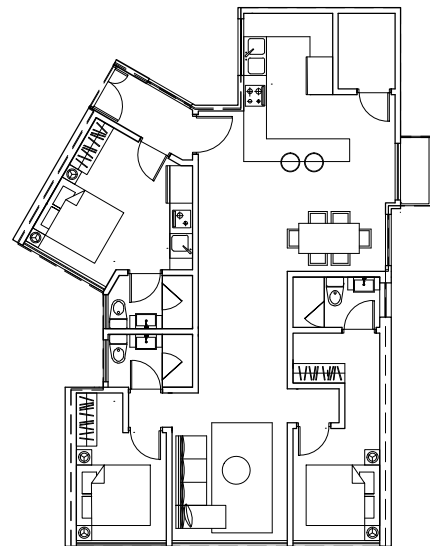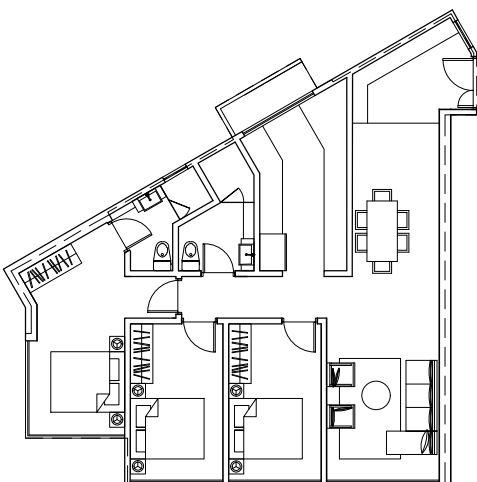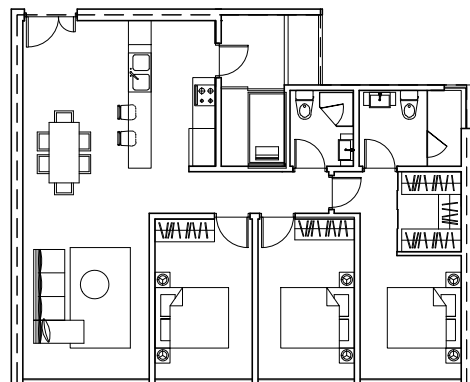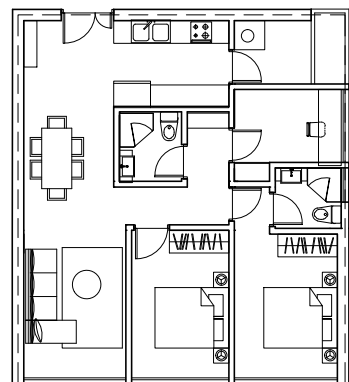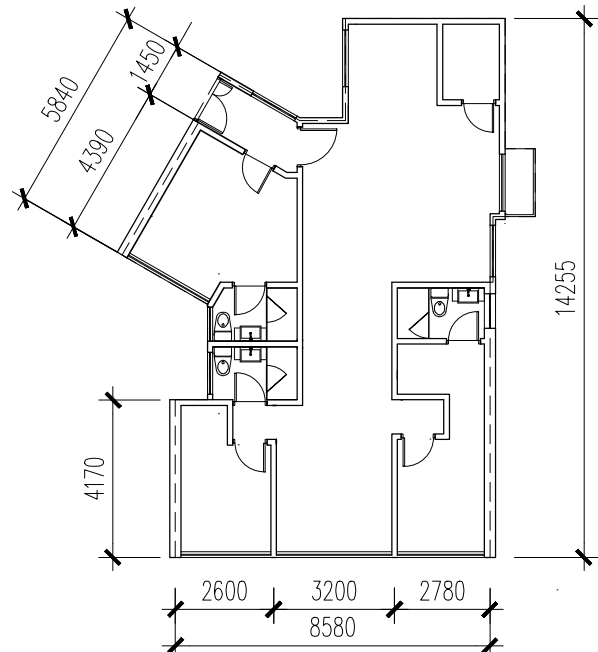

SERVICE APARTMENT TYPOLOGIES scale 1: 200

- LEGEND
- 1. Living room
 - 2. Dinning
 - 3. Kitchen
 - 4. Bedroom
 - 5. Study
 - 6. Walking wardrobe
 - 7. Bathroom
 - 8. Yard
 - 9. AC ledge
 - 10. Utility RM
 - 11. Entrance Hall



CPG CONSULTANTS PTE LTD
238B, THOMSON ROAD, #12-00 TOWWER B
NOVENA SQUARE, SINGAPORE 307685
TEL : 63574401 FAX : 63574398

* @ 2002, CPG CONSULTANTS PTE LTD
CPG CONSULTANTS PTE LTD RESERVES ALL RIGHTS TO THESE
DRAWINGS, DESIGNS AND/OR ANY OTHER DATA CONTAINED
HEREIN. NO PART OF THE DRAWINGS, DESIGNS AND/OR OTHER
DATA MAY BE REPRODUCED, MODIFIED, TRANSMITTED OR USED IN
ANY FORM OR BY ANY MEANS FOR ANY PURPOSE WITHOUT THE
PRIOR WRITTEN CONSENT OF CPG CONSULTANTS PTE LTD OTHER
THAN THE SOLE PURPOSE FOR WHICH SUCH DRAWINGS, DESIGNS
AND/OR OTHER DATA ARE PROVIDED TO LICENCED USERS ON
SUCH TERMS AS CPG CONSULTANTS PTE LTD MAY PRESCRIBE.*

NOTE :
ALL DETAILS SHOWN IN DRAWING ARE INDICATIVE OF ARCHITECTS
DESIGN INTENT ONLY. CONTRACTOR IS TO CHECK/VERIFY ALL
DIMENSIONS ON SITE & TO SUBMITS SHOP DRAWINGS & FIXING
DETAILS FOR S.O.'S REVIEW & APPROVAL BEFORE COMMENCEMENT
OF ANY FABRICATION WORKS.

SENIOR VICE PRESIDENT (ARCHITECTURE)			
ARCHITECTURE ASSOCIATE (ARCHITECTURE)		VAH AIR CWX	
PROJECT NO. :	P5541	DRAWN BY :	CWX
CADD NO. :		CHECKED BY :	CYK

JOB TITLE : PARAMOUNT COMMERCIAL MIXED USE DEVELOPMENT @ BATU KAWAN, PENANG, MALAYSIA			
SCALE :	1 : 200	REVISION INDEX :	
DATE :	18/09/2015		

DRAWING TITLE : SERVICE APARTMENT TYPICAL FLOOR PLAN	DRAWING NO : A304
--	----------------------