


GROSS FLOOR AREA

		PLOT 1			PLOT 2	
		CARPARK	RETAIL	STUDIO APARTMENT (2 TOWERS)	CARPARK	SERVICE APARTMENT
Item	Description	(m2)	(m2)	(m2)	(m2)	(m2)
1	Basement	16,921.48				
2	Level 1_Retail		10,645.99			
3	Level 2_Retail		10,645.99			
4	Level 3_Retail		10,645.99			
5	Level 4-MSCP	8,515.97				
6	Level 5_MSCP	8,515.97				
7	Level 6_MSCP	8,515.97				
8	Level 7_Podium_Studio Apartment			3,227.64		
9	Level 7_Podium_Facilities			892.93		
10	Level 7_Podium_Remaining			4,395.40		
11	Level 8_Studio Apartment			2,350.48		
12	Level 9_Studio Apartment			2,350.48		
13	Level 10_Studio Apartment			2,350.48		
14	Level 11_Studio Apartment			2,350.48		
15	Level 12_Studio Apartment			2,350.48		
16	Level 13_Studio Apartment			2,350.48		
17	Level 14_Studio Apartment			2,350.48		
18	Level 15_Studio Apartment			2,350.48		
19	Level 16_Studio Apartment			2,350.48		
20	Level 17_Studio Apartment			2,350.48		
21	Level 18_Studio Apartment			2,350.48		
22	Level 19_Studio Apartment			2,350.48		
23	Level 20_Studio Apartment			2,350.48		
24	Level 21_Studio Apartment			2,350.48		
25	Level 22_Studio Apartment			2,350.48		
26	Level 23_Studio Apartment			2,350.48		
27	Level 24_Studio Apartment			2,350.48		
1	Level 1_Residence lobby+ carpark				5,799.58	803.98
2	Level 1a_Mezzanine_MSCP				5,780.07	
3	Level 2_MSCP				6,603.56	
4	Level 3-MSCP				6,603.56	
5	Level 4_MSCP				6,603.56	
6	Level 5_MSCP				6,603.56	
7	Level 6_Podium_Service Apartment					1,983.13
8	Level 6_Podium_Facilities					885.98
9	Level 6_Podium_Remaining					3,771.95
10	Level 7_Service Apartment					2,800.68
11	Level 8_Service Apartment					2,800.68
12	Level 9_Service Apartment					2,800.68
13	Level 10_Service Apartment					2,800.68
14	Level 11_Service Apartment					2,800.68
15	Level 12_Service Apartment					2,800.68
16	Level 13_Service Apartment					2,800.68
17	Level 14_Service Apartment					2,800.68
18	Level 15_Service Apartment					2,800.68
19	Level 16_Service Apartment					2,800.68
20	Level 17_Service Apartment					2,800.68
21	Level 18_Service Apartment					2,800.68
22	Level 19_Service Apartment					2,800.68
23	Level 20_Service Apartment					2,800.68
24	Level 21_Service Apartment					2,800.68
25	Level 22_Service Apartment (Sky Garden Opening)					2,800.68
26	Level 23_Service Apartment (Sky Garden Opening)					1,983.13
27	Level 24_Service Apartment					2,800.68
28	Level 25_Service Apartment					2,800.68
29	Level 26_Service Apartment					2,800.68
30	Level 27_Service Apartment					2,800.68
31	Level 28_Service Apartment					2,800.68
TOTAL		42,469.39	31,937.97	48,474.13	37,993.89	68,242.35
		122,881.49			106,236.24	
		CFA EFFICIENCY %				
		PLOT 1 47.03020275				
		PLOT 2 47.22976022				

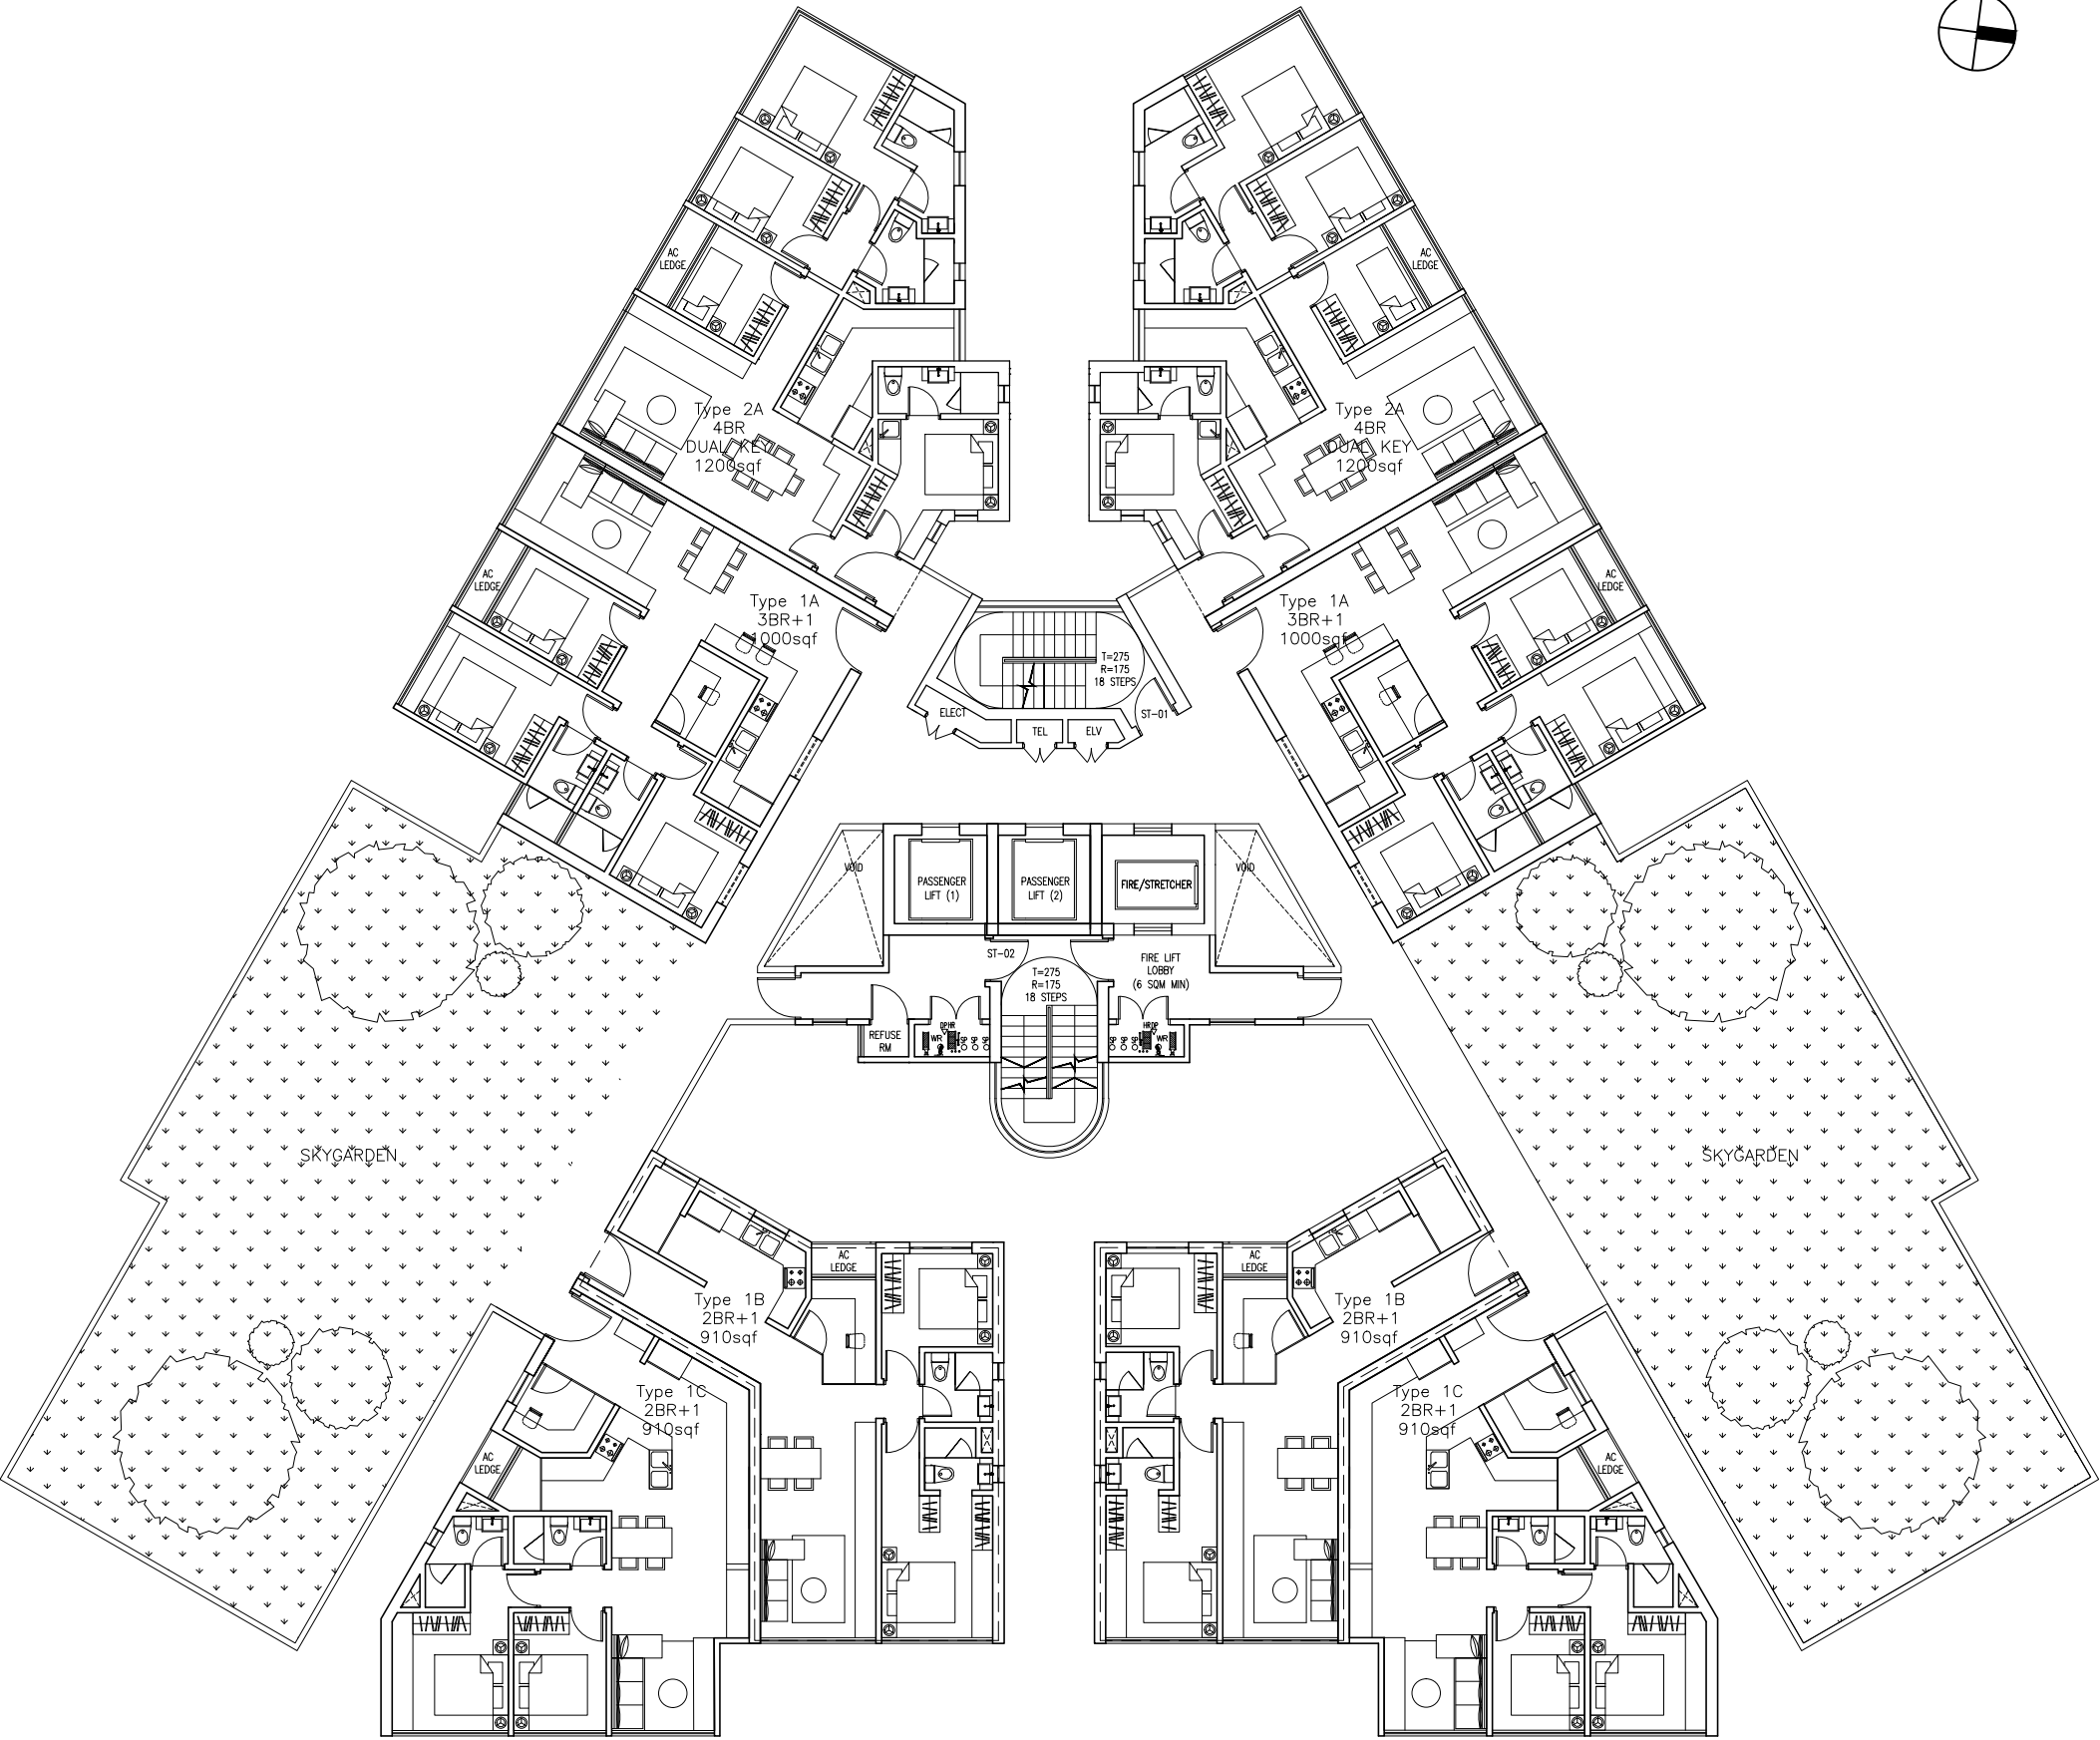

PLOT 02
LVL 22 FLOOR PLAN



CPG CONSULTANTS PTE LTD
238B, THOMSON ROAD, #12-00 TOWNER B
NOVENA SQUARE, SINGAPORE 307685
TEL : 63574401 FAX : 63574398

* © 2002, CPG CONSULTANTS PTE LTD
CPG CONSULTANTS PTE LTD RESERVES ALL RIGHTS TO THESE
DRAWINGS, DESIGNS AND/OR ANY OTHER DATA CONTAINED
HEREIN. NO PART OF THE DRAWINGS, DESIGNS AND/OR OTHER
DATA MAY BE REPRODUCED, MODIFIED, TRANSMITTED OR USED IN
ANY FORM OR BY ANY MEANS FOR ANY PURPOSE WITHOUT THE
PRIOR WRITTEN CONSENT OF CPG CONSULTANTS PTE LTD OTHER
THAN THE SOLE PURPOSE FOR WHICH SUCH DRAWINGS, DESIGNS
AND/OR OTHER DATA ARE PROVIDED TO LICENCED USERS ON
SUCH TERMS AS CPG CONSULTANTS PTE LTD MAY PRESCRIBE.*

NOTE :
ALL DETAILS SHOWN IN DRAWING ARE INDICATIVE OF ARCHITECT'S
DESIGN INTENT ONLY. CONTRACTOR IS TO CHECK/VERIFY ALL
DIMENSIONS ON SITE & TO SUBMIT SHOP DRAWINGS & FIXING
DETAILS FOR S.O.'S REVIEW & APPROVAL BEFORE COMMENCEMENT
OF ANY FABRICATION WORKS.

SENIOR VICE PRESIDENT
(ARCHITECTURE)

ARCHITECTURE ASSOCIATE
(ARCHITECTURE)

PROJECT NO. : P5541

CADD NO. :

VAH AIR CWX

DRAWN BY :

CHECKED BY :

CWX

CYK

JOB TITLE :
**PARAMOUNT COMMERCIAL
MIXED USE DEVELOPMENT
@ BATU KAWAN, PENANG, MALAYSIA**

SCALE :

DATE :

1 : 200

19/10/2015


REVISION INDEX :

DRAWING TITLE :
PLOT 2 - LVL 22 FLOOR PLAN

DRAWING NO :
A309



PLOT 02
LVL 23 FLOOR PLAN

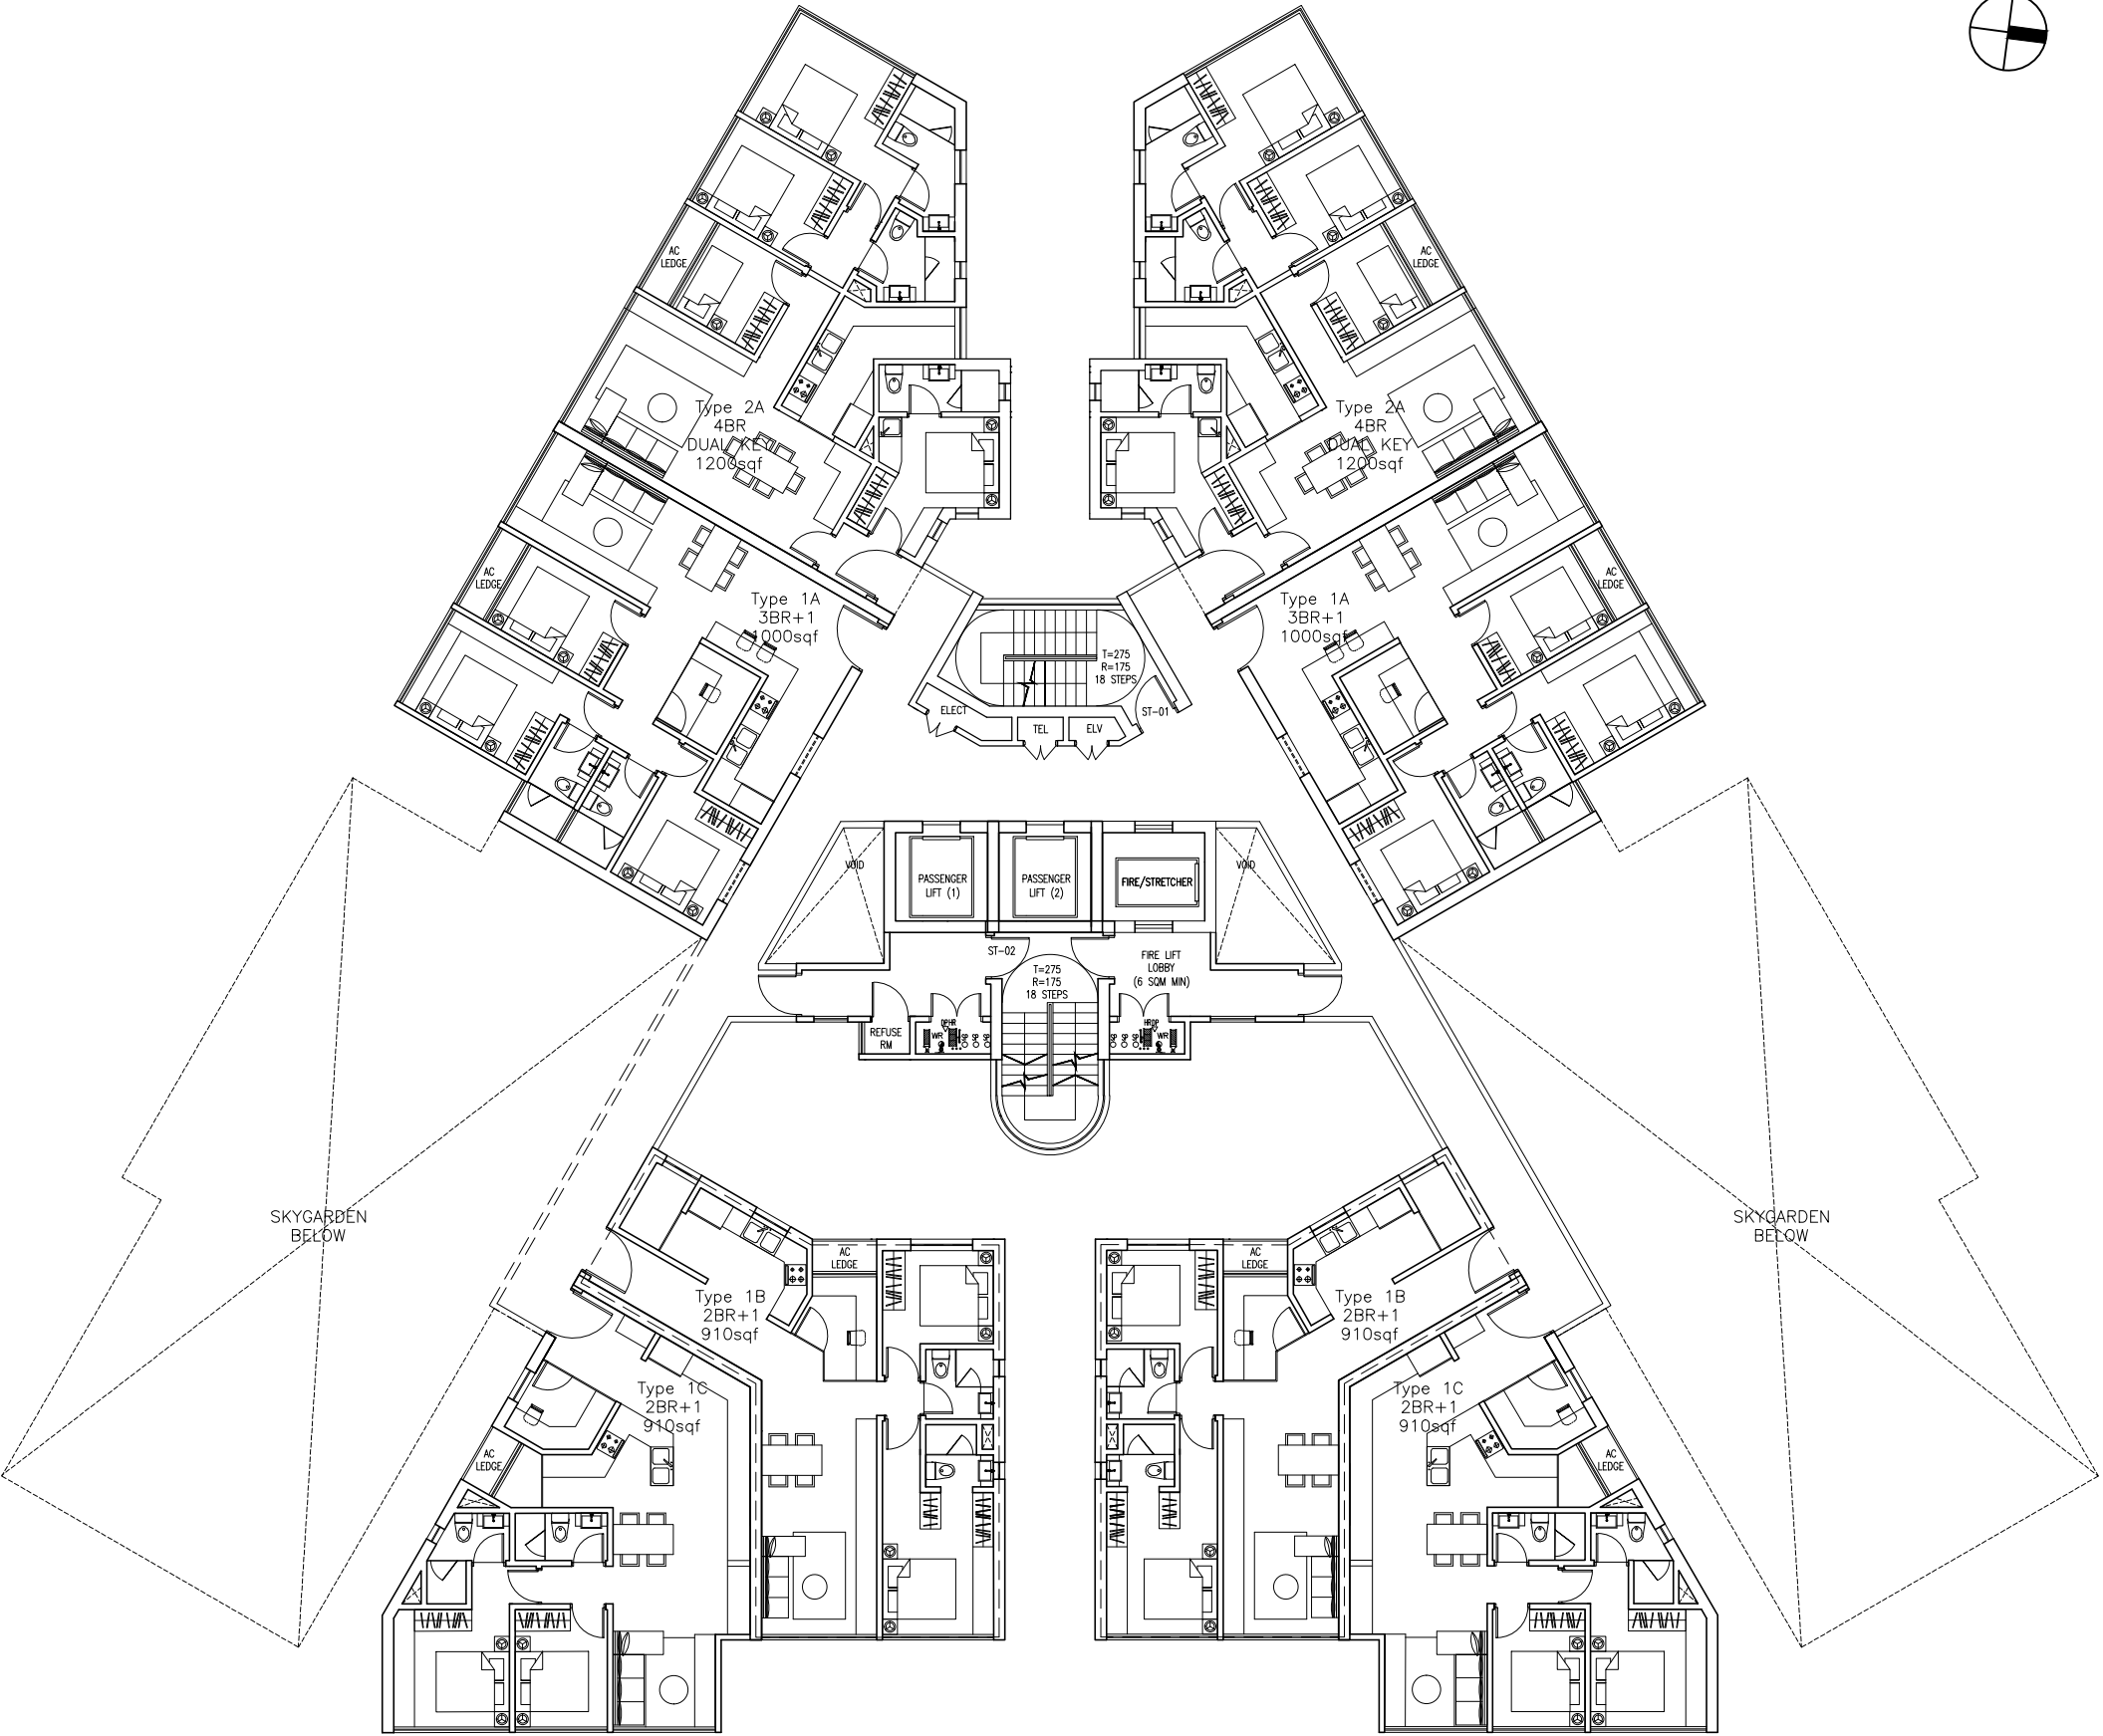

CPG CONSULTANTS PTE LTD
238B, THOMSON ROAD, #12-00 TOWER B
NOVENA SQUARE, SINGAPORE 307685
TEL : 63574401 FAX : 63574398

* © 2002, CPG CONSULTANTS PTE LTD
CPG CONSULTANTS PTE LTD RESERVES ALL RIGHTS TO THESE
DRAWINGS, DESIGNS AND/OR ANY OTHER DATA CONTAINED
HEREIN. NO PART OF THE DRAWINGS, DESIGNS AND/OR OTHER
DATA MAY BE REPRODUCED, MODIFIED, TRANSMITTED OR USED IN
ANY FORM OR BY ANY MEANS FOR ANY PURPOSE WITHOUT THE
PRIOR WRITTEN CONSENT OF CPG CONSULTANTS PTE LTD OTHER
THAN THE SOLE PURPOSE FOR WHICH SUCH DRAWINGS, DESIGNS
AND/OR OTHER DATA ARE PROVIDED TO LICENCED USERS ON
SUCH TERMS AS CPG CONSULTANTS PTE LTD MAY PRESCRIBE.*

NOTE :
ALL DETAILS SHOWN IN DRAWING ARE INDICATIVE OF ARCHITECT'S
DESIGN INTENT ONLY. CONTRACTOR IS TO CHECK/VERIFY ALL
DIMENSIONS ON SITE & TO SUBMIT SHOP DRAWINGS & FIXING
DETAILS FOR S.O.'S REVIEW & APPROVAL BEFORE COMMENCEMENT
OF ANY FABRICATION WORKS.

SENIOR VICE PRESIDENT
(ARCHITECTURE)

ARCHITECTURE ASSOCIATE
(ARCHITECTURE)

PROJECT NO. : P5541

CADD NO. :

VAH AIR CWX

DRAWN BY :

CHECKED BY :

CWX

CYK

JOB TITLE :
**PARAMOUNT COMMERCIAL
MIXED USE DEVELOPMENT
@ BATU KAWAN, PENANG, MALAYSIA**

SCALE :

1 : 200

REVISION INDEX :

DATE :


19/10/2015

DRAWING TITLE :
PLOT 2 - LVL 23 FLOOR PLAN

DRAWING NO :
A310



PLOT 02
PODIUM FLOOR PLAN

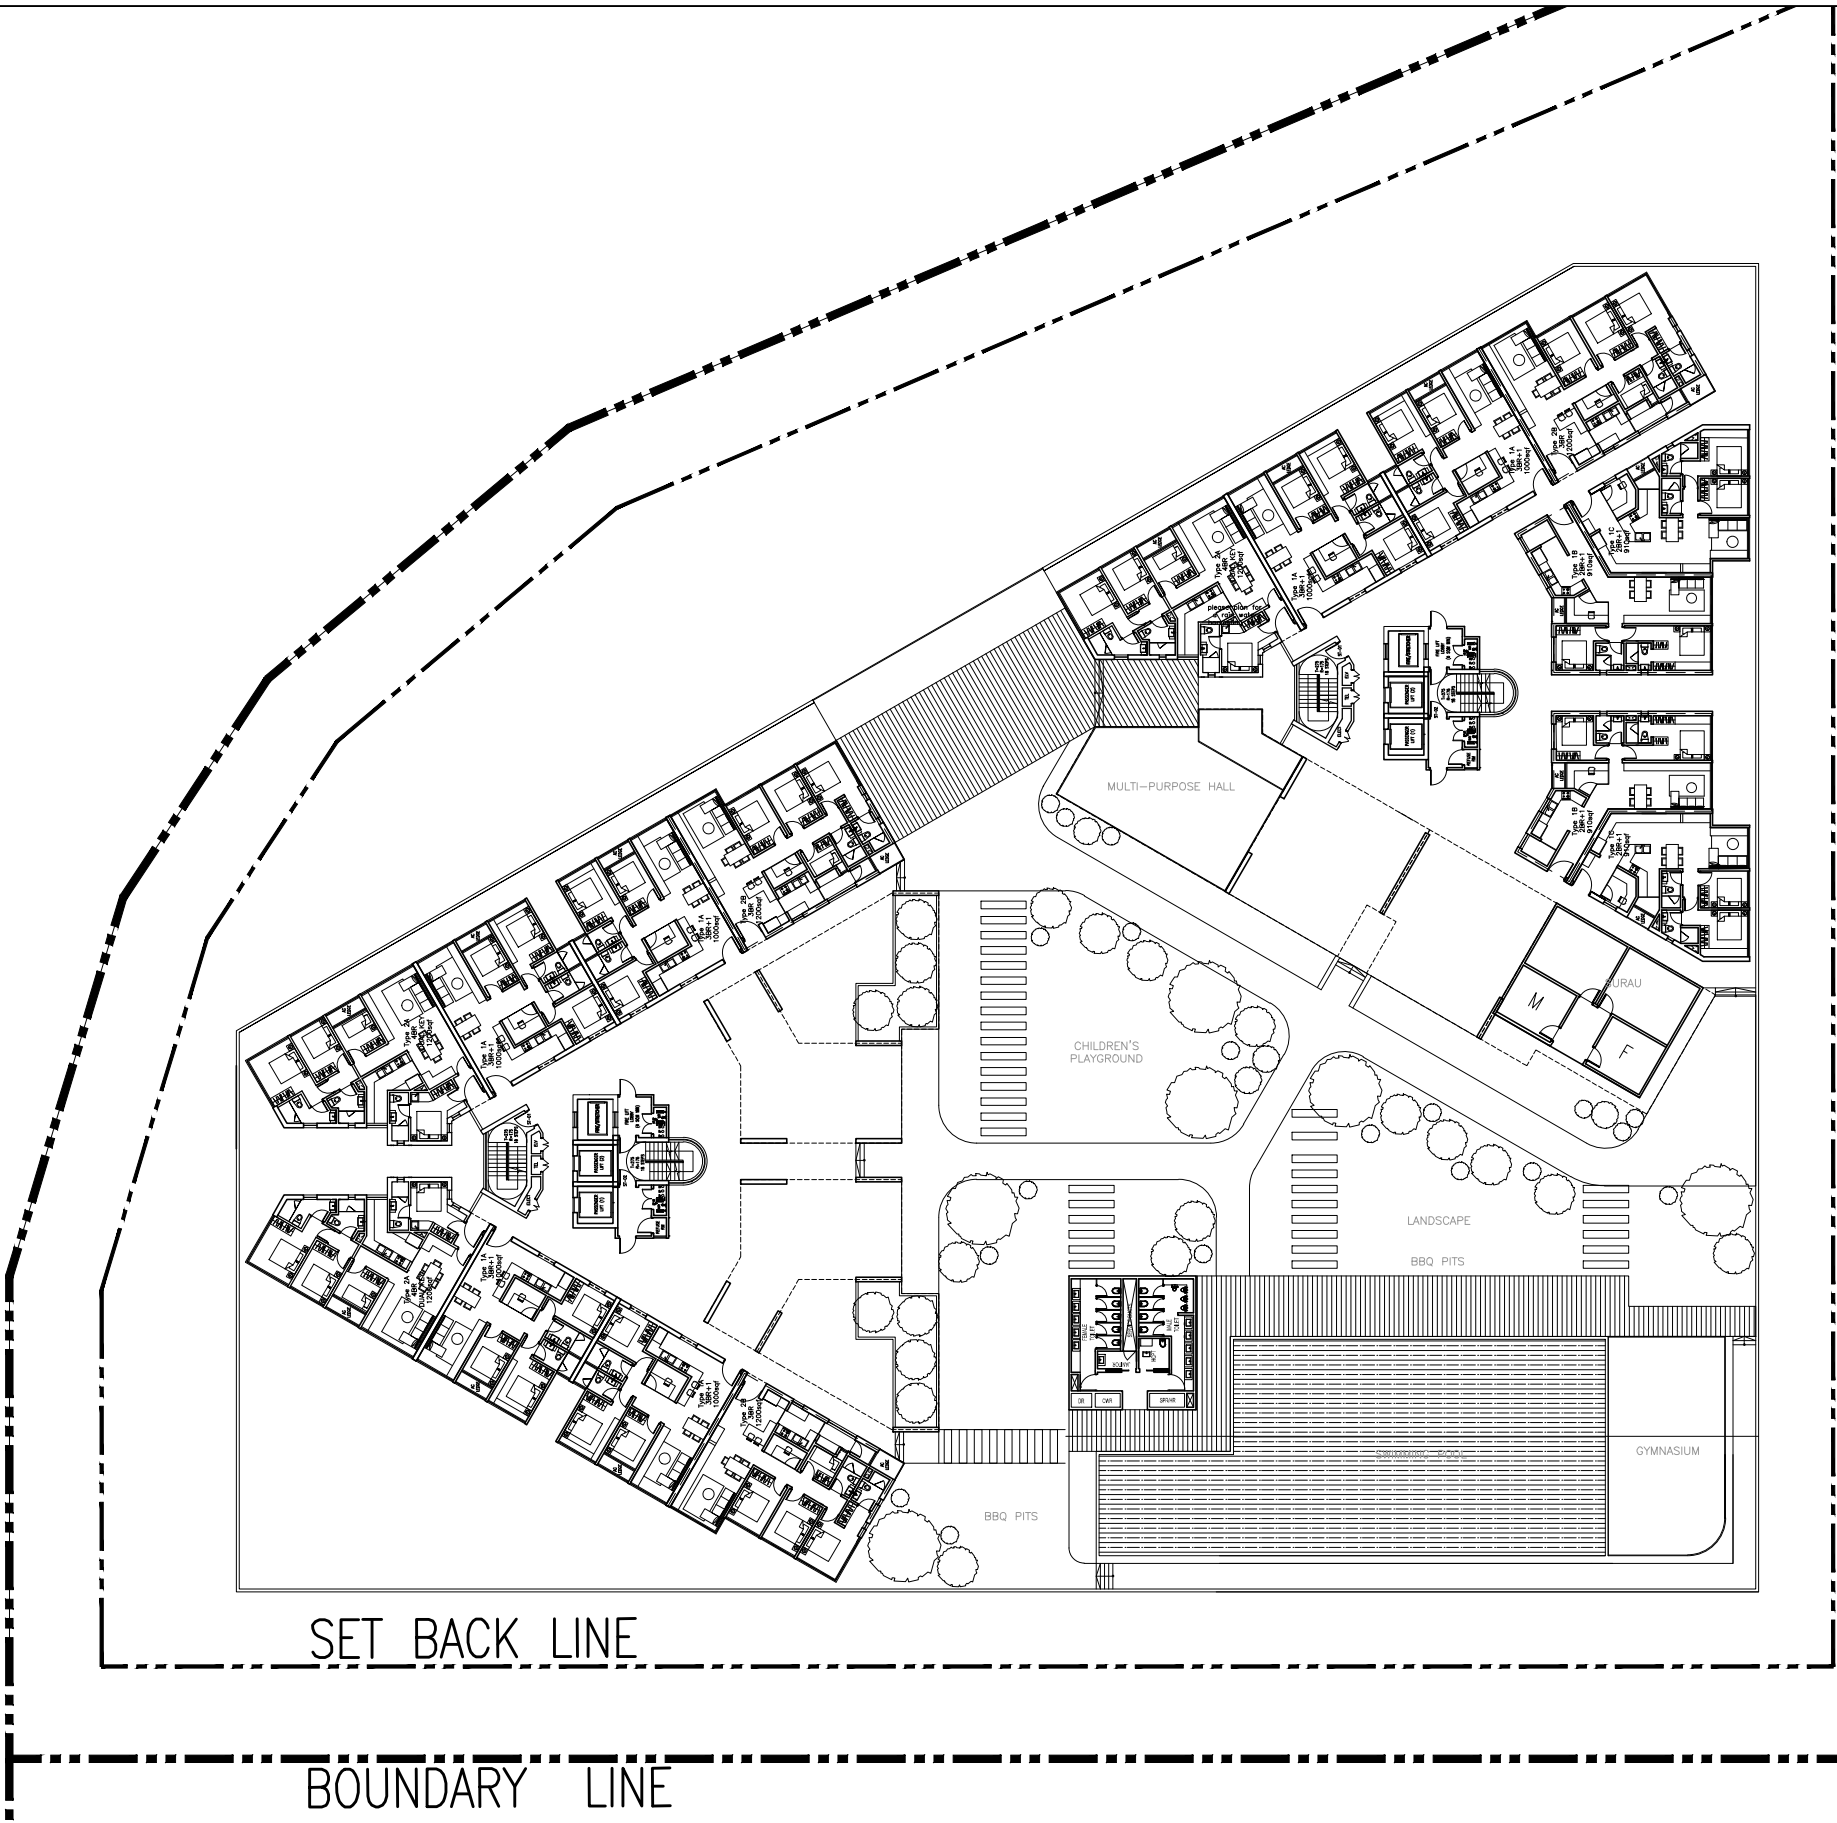

SET BACK LINE

BOUNDARY LINE



CPG CONSULTANTS PTE LTD
238B, THOMSON ROAD, #12-00 TOWNER B
NOVENA SQUARE, SINGAPORE 307685
TEL : 63574401 FAX : 63574398

* © 2002, CPG CONSULTANTS PTE LTD
CPG CONSULTANTS PTE LTD RESERVES ALL RIGHTS TO THESE
DRAWINGS, DESIGNS AND/OR ANY OTHER DATA CONTAINED
HEREIN. NO PART OF THE DRAWINGS, DESIGNS AND/OR OTHER
DATA MAY BE REPRODUCED, MODIFIED, TRANSMITTED OR USED IN
ANY FORM OR BY ANY MEANS FOR ANY PURPOSE WITHOUT THE
PRIOR WRITTEN CONSENT OF CPG CONSULTANTS PTE LTD OTHER
THAN THE SOLE PURPOSE FOR WHICH SUCH DRAWINGS, DESIGNS
AND/OR OTHER DATA ARE PROVIDED TO LICENCED USERS ON
SUCH TERMS AS CPG CONSULTANTS PTE LTD MAY PRESCRIBE.*

NOTE :
ALL DETAILS SHOWN IN DRAWING ARE INDICATIVE OF ARCHITECT'S
DESIGN INTENT ONLY. CONTRACTOR IS TO CHECK/VERIFY ALL
DIMENSIONS ON SITE & TO SUBMIT SHOP DRAWINGS & FIXING
DETAILS FOR S.O.'S REVIEW & APPROVAL BEFORE COMMENCEMENT
OF ANY FABRICATION WORKS.

SENIOR VICE PRESIDENT
(ARCHITECTURE)

ARCHITECTURE ASSOCIATE
(ARCHITECTURE)

PROJECT NO. : P5541

CADD NO. :

VAH AIR CWX

DRAWN BY :

CHECKED BY :

CWX

CYK

JOB TITLE :
**PARAMOUNT COMMERCIAL
MIXED USE DEVELOPMENT
@ BATU KAWAN, PENANG, MALAYSIA**

SCALE :

1 : 500

REVISION INDEX :

DATE :

19/10/2015

DRAWING TITLE :
**PLOT 2 - PODIUM FLOOR PLAN
(PROPOSED)**

DRAWING NO :

A254