


STUDIO APT MULTI-STOREY CAR PARK L5 FLOOR PLAN

scale 1:1000

NO CAR PARK LOTS: 288 NOS.* NO MOTORCYCLE LOTS: 145 NOS.*


*SUBJECT TO STRUCTURAL COORDINATION

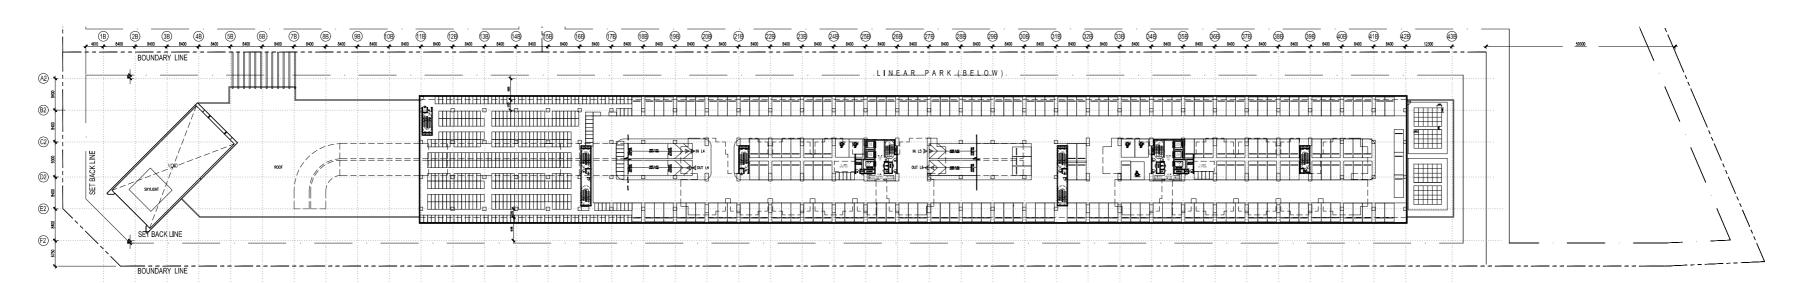

STUDIO APT MULTI-STOREY CAR PARK L4 FLOOR PLAN



scale 1:1000 NO CAR PARK LOTS: 207 NOS.* NO CAR PARK OKU LOTS: 5 NOS.* NO MOTORCYCLE LOTS: 494 NOS.* *SUBJECT TO STRUCTURAL COORDINATION

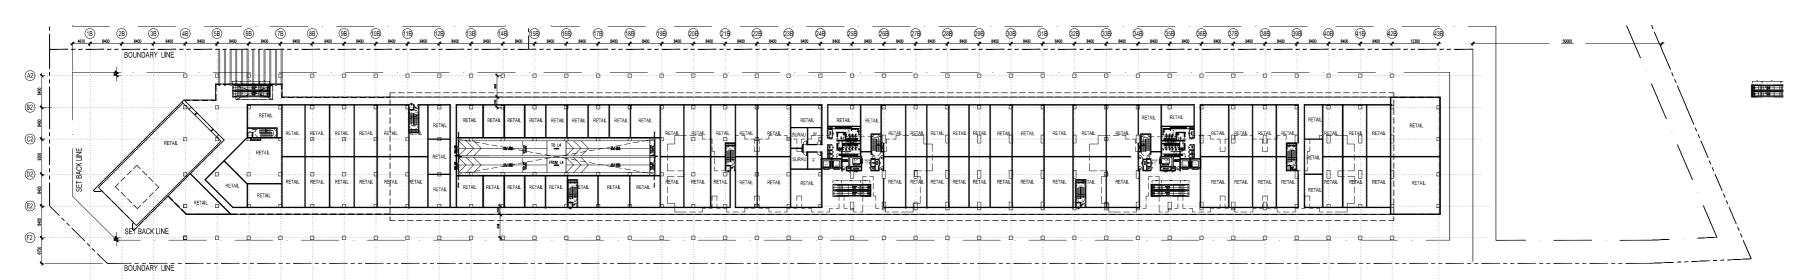

CYK

COMMERCIAL RETAIL - L3 FLOOR PLAN

NO OF RETAIL UNITS: 92 UNITS



238B, THOMSON ROAD, #12-00 TOWWER B NOVENA SQUARE, SINGAPORE 307685 TEL: 63574401 FAX: 63574398

" @ 2002, CPG CONSULTANTS PTE LTD " @ 2002, CPG CONSULTANTS PTE LTD
CPG CONSULTANTS PTE LTD RESERVES ALL RIGHTS TO THESE
DRAWINGS, DESIGNS AND/OR ANY OTHER DATA CONTAINED
HEREIN. NO PART OF THE DRAWINGS, DESIGNS AND/OR OTHER
DATA MAY BE REPRODUCED, MODIFIED, TRANSMITTED OR USED IN
ANY FORM OR BY ANY MEANS FOR ANY PURPOSE WITHOUT THE
PRIOR WRITTEN CONSENT OF CPG CONSULTANTS PTD LTD OTHER
THAN THE SOLE PURPOSE FOR WHICH SUCH DRAWINGS, DESIGNS
AND/OR OTHER DATA ARE PROVIDED TO LICENCED USERS ON
SUCH TERMS AS CPG CONSULTANTS PTE LTD MAY PRESCRIBE."

NOTE:
ALL DETAILS SHOWN IN DRAWING ARE INDICATIVE OF ARCHITECT'S DESIGN INTENT ONLY. CONTRACTOR IS TO CHECK/VERIFY ALL DIMENSIONS ON SITE & TO SUBMITS SHOP DRAWINGS & FIXING DETAILS FOR S.O.'S REVIEW & APPROVAL BEFORE COMMENCEMEN' OF ANY FABRICATION WORKS.

CADD NO.:

SENIOR VICE PRESIDENT (ARCHITECTURE)	CYK	
ARCHITECTURE ASSOCIATE (ARCHITECTURE)	VAH AIR CWX	

JOB TITLE: PARAMOUNT COMMERCIAL MIXED USE DEVELOPMENT @ BATU KAWAN, PENANG, MALAYSIA

01/11/2015

DRAWING TITLE:

PLOT 1: COMMERCIAL L3 - L5 FLOOR PLAN

PROJECT NO. : P5541 **REVISION INDEX:** DRAWN BY: SCALE: AIR & VAN DRAWING NO: 1:1000 A201 CHECKED BY DATE: