



HOTEL & STUDIO APT MULTI-STOREY CAR PARK 4TH STOREY FLOOR PLAN
SCALE 1:1000
NO CAR PARK LOTS: 297

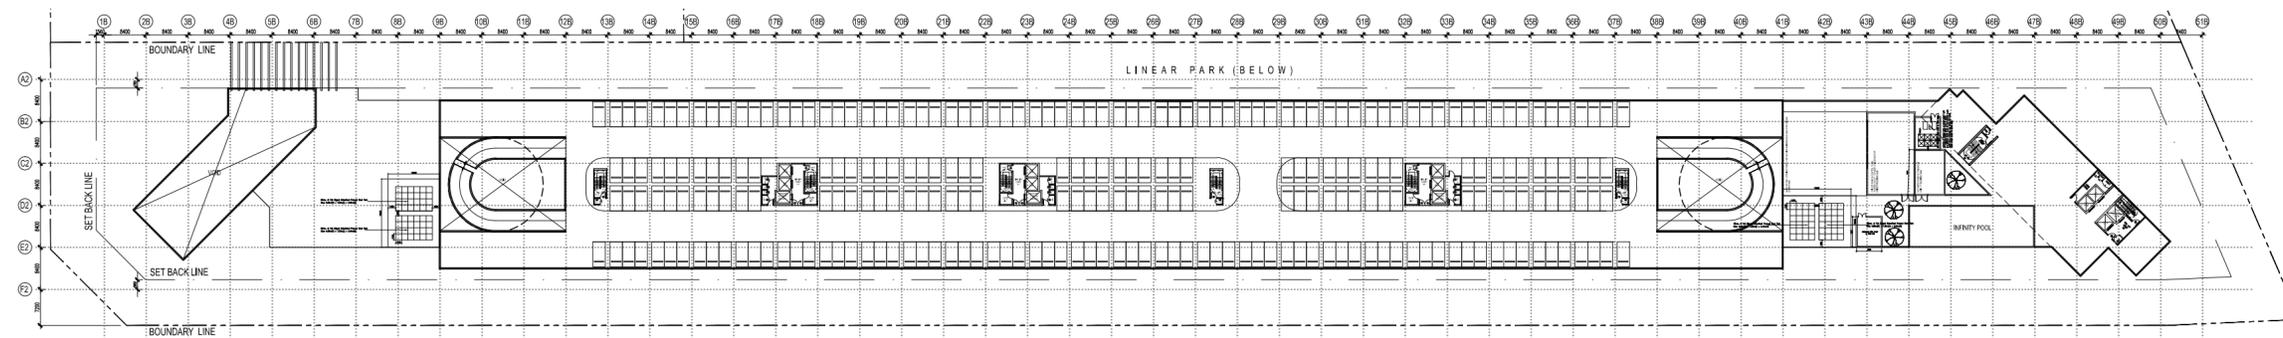

HOTEL & STUDIO APT MULTI-STOREY CAR PARK 3RD STOREY FLOOR PLAN
SCALE 1:1000
NO CAR PARK LOTS: 224

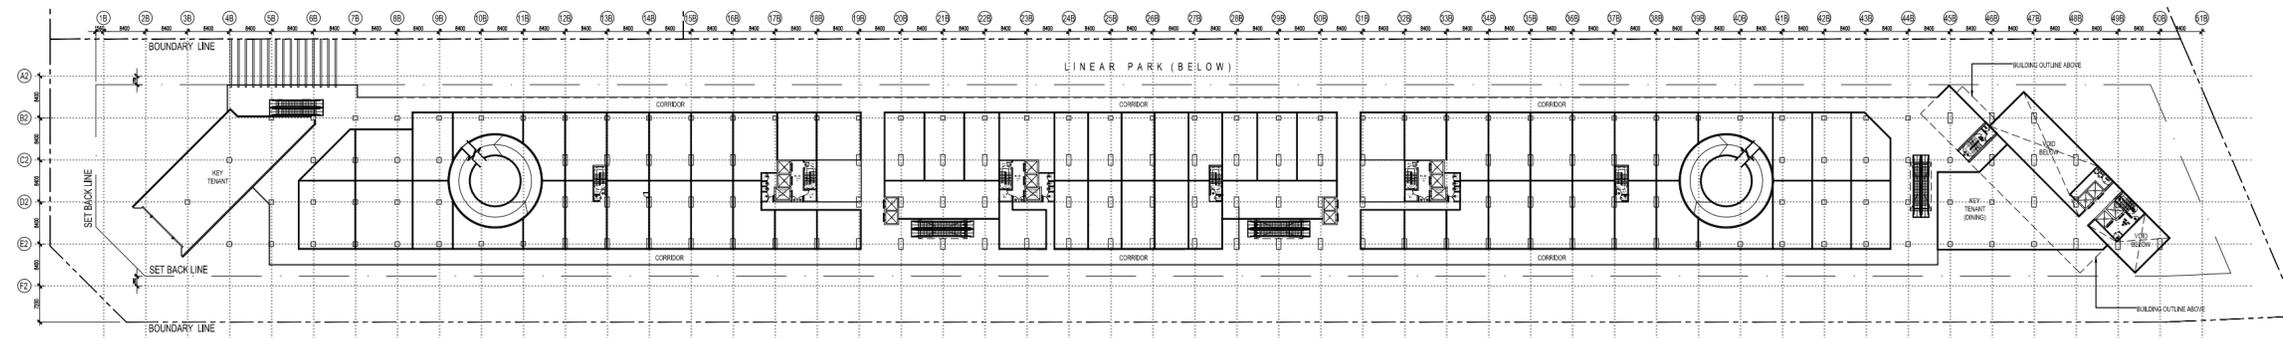

COMMERCIAL RETAIL - 2ND STOREY FLOOR PLAN
SCALE 1:1000
NO CAR PARK LOTS: 417



CPG CONSULTANTS PTE LTD

238B, THOMSON ROAD, #12-00 TOWER B
NOVENA SQUARE, SINGAPORE 307685
TEL: 63574401 FAX: 63574398

© 2002, CPG CONSULTANTS PTE LTD
CPG CONSULTANTS PTE LTD RESERVES ALL RIGHTS TO THESE DRAWINGS, DESIGNS AND/OR ANY OTHER DATA CONTAINED HEREIN. NO PART OF THE DRAWINGS, DESIGNS AND/OR OTHER DATA MAY BE REPRODUCED, MODIFIED, TRANSMITTED OR USED IN ANY FORM OR BY ANY MEANS FOR ANY PURPOSE WITHOUT THE PRIOR WRITTEN CONSENT OF CPG CONSULTANTS PTE LTD OTHER THAN THE SOLE PURPOSE FOR WHICH SUCH DRAWINGS, DESIGNS AND/OR OTHER DATA ARE PROVIDED TO LICENCED USERS ON SUCH TERMS AS CPG CONSULTANTS PTE LTD MAY PRESCRIBE.

NOTE:
ALL DETAILS SHOWN IN DRAWING ARE INDICATIVE OF ARCHITECT'S DESIGN INTENT ONLY. CONTRACTOR IS TO CHECK/VERIFY ALL DIMENSIONS ON SITE & TO SUBMIT SHOP DRAWINGS & FIXING DETAILS FOR S.O.S REVIEW & APPROVAL BEFORE COMMENCEMENT OF ANY FABRICATION WORKS.

SENIOR VICE PRESIDENT
(ARCHITECTURE)

CYK

ARCHITECTURE ASSOCIATE
(ARCHITECTURE)

CWX

PROJECT NO. : P5541

DRAWN BY :

CWX

CADD NO. :

CHECKED BY :

JOB TITLE :

PARAMOUNT COMMERCIAL
MIXED USE DEVELOPMENT
@ BATU KAWAN, PENANG, MALAYSIA

SCALE :

1 : 1000

REVISION INDEX :

DATE :

14/08/2015

DRAWING TITLE :

PLOT 1: HOTEL & STUDIO APARTMENTS
COMMERCIAL RETAIL, MSCP
2ND, 3RD & 4TH STOREY FLOOR PLANS

DRAWING NO. :

A-251