



HOTEL & STUDIO APT MULTI-STOREY CAR PARK 4TH STOREY FLOOR PLAN

scale 1:1000
NO CAR PARK LOTS: 266 NOS.*
NO MOTORCYCLE LOTS: 192 NOS.*
*SUBJECT TO STRUCTURAL COORDINATION

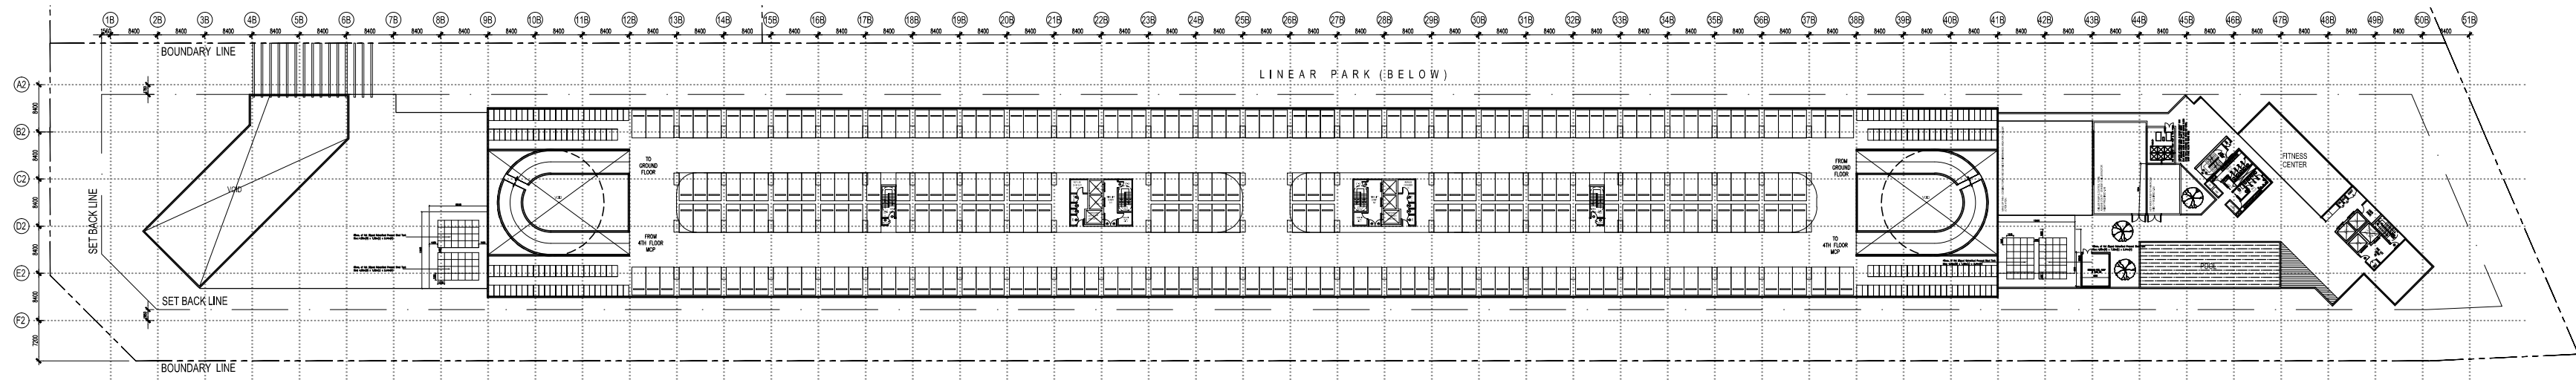

HOTEL & STUDIO APT MULTI-STOREY CAR PARK 3RD STOREY FLOOR PLAN

scale 1:1000
NO CAR PARK LOTS: 266 NOS.*
NO MOTORCYCLE LOTS: 192 NOS.*
*SUBJECT TO STRUCTURAL COORDINATION

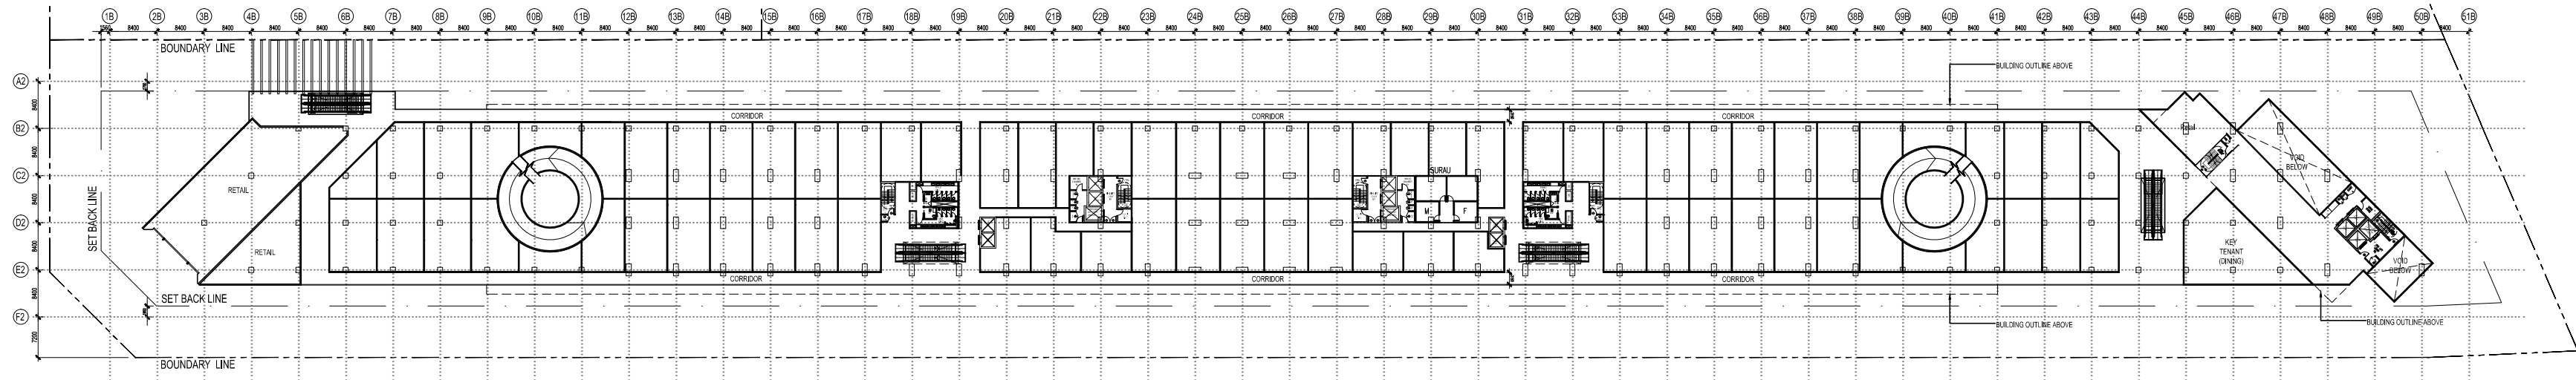

COMMERCIAL RETAIL - 2ND STOREY FLOOR PLAN

scale 1:1000
NO OF RETAIL UNITS : 80 UNITS



CPG CONSULTANTS PTE LTD
238B, THOMSON ROAD, #12-00 TOWNER B
NOVENA SQUARE, SINGAPORE 307685
TEL : 63574401 FAX : 63574398

* © 2002, CPG CONSULTANTS PTE LTD
CPG CONSULTANTS PTE LTD RESERVES ALL RIGHTS TO THESE
DRAWINGS, DESIGNS AND/OR ANY OTHER DATA CONTAINED
HEREIN. NO PART OF THE DRAWINGS, DESIGNS AND/OR OTHER
DATA MAY BE REPRODUCED, MODIFIED, TRANSMITTED OR USED IN
ANY FORM OR BY ANY MEANS FOR ANY PURPOSE WITHOUT THE
PRIOR WRITTEN CONSENT OF CPG CONSULTANTS PTD LTD OTHER
THAN THE SOLE PURPOSE FOR WHICH SUCH DRAWINGS, DESIGNS
AND/OR OTHER DATA ARE PROVIDED TO LICENCED USERS ON
SUCH TERMS AS CPG CONSULTANTS PTE LTD MAY PRESCRIBE.*

NOTE :
ALL DETAILS SHOWN IN DRAWING ARE INDICATIVE OF ARCHITECT'S
DESIGN INTENT ONLY. CONTRACTOR IS TO CHECK/VERIFY ALL
DIMENSIONS ON SITE & TO SUBMITS SHOP DRAWINGS & FIXING
DETAILS FOR S.O.'S REVIEW & APPROVAL BEFORE COMMENCEMENT
OF ANY FABRICATION WORKS.

SENIOR VICE PRESIDENT
(ARCHITECTURE)

ARCHITECTURE ASSOCIATE
(ARCHITECTURE)

PROJECT NO. : P5541

CADD NO. :

CYK

VAH AIR CWX

DRAWN BY :

CWX

CHECKED BY :

CYK

JOB TITLE :

PARAMOUNT COMMERCIAL
MIXED USE DEVELOPMENT
@ BATU KAWAN, PENANG, MALAYSIA

SCALE :

1 : 1000

REVISION INDEX :

DATE :

26/08/2015

DRAWING TITLE :

PLOT 1: COMMERCIAL RETAIL
2ND TO 4TH FLOOR PLAN

DRAWING NO. :

A201