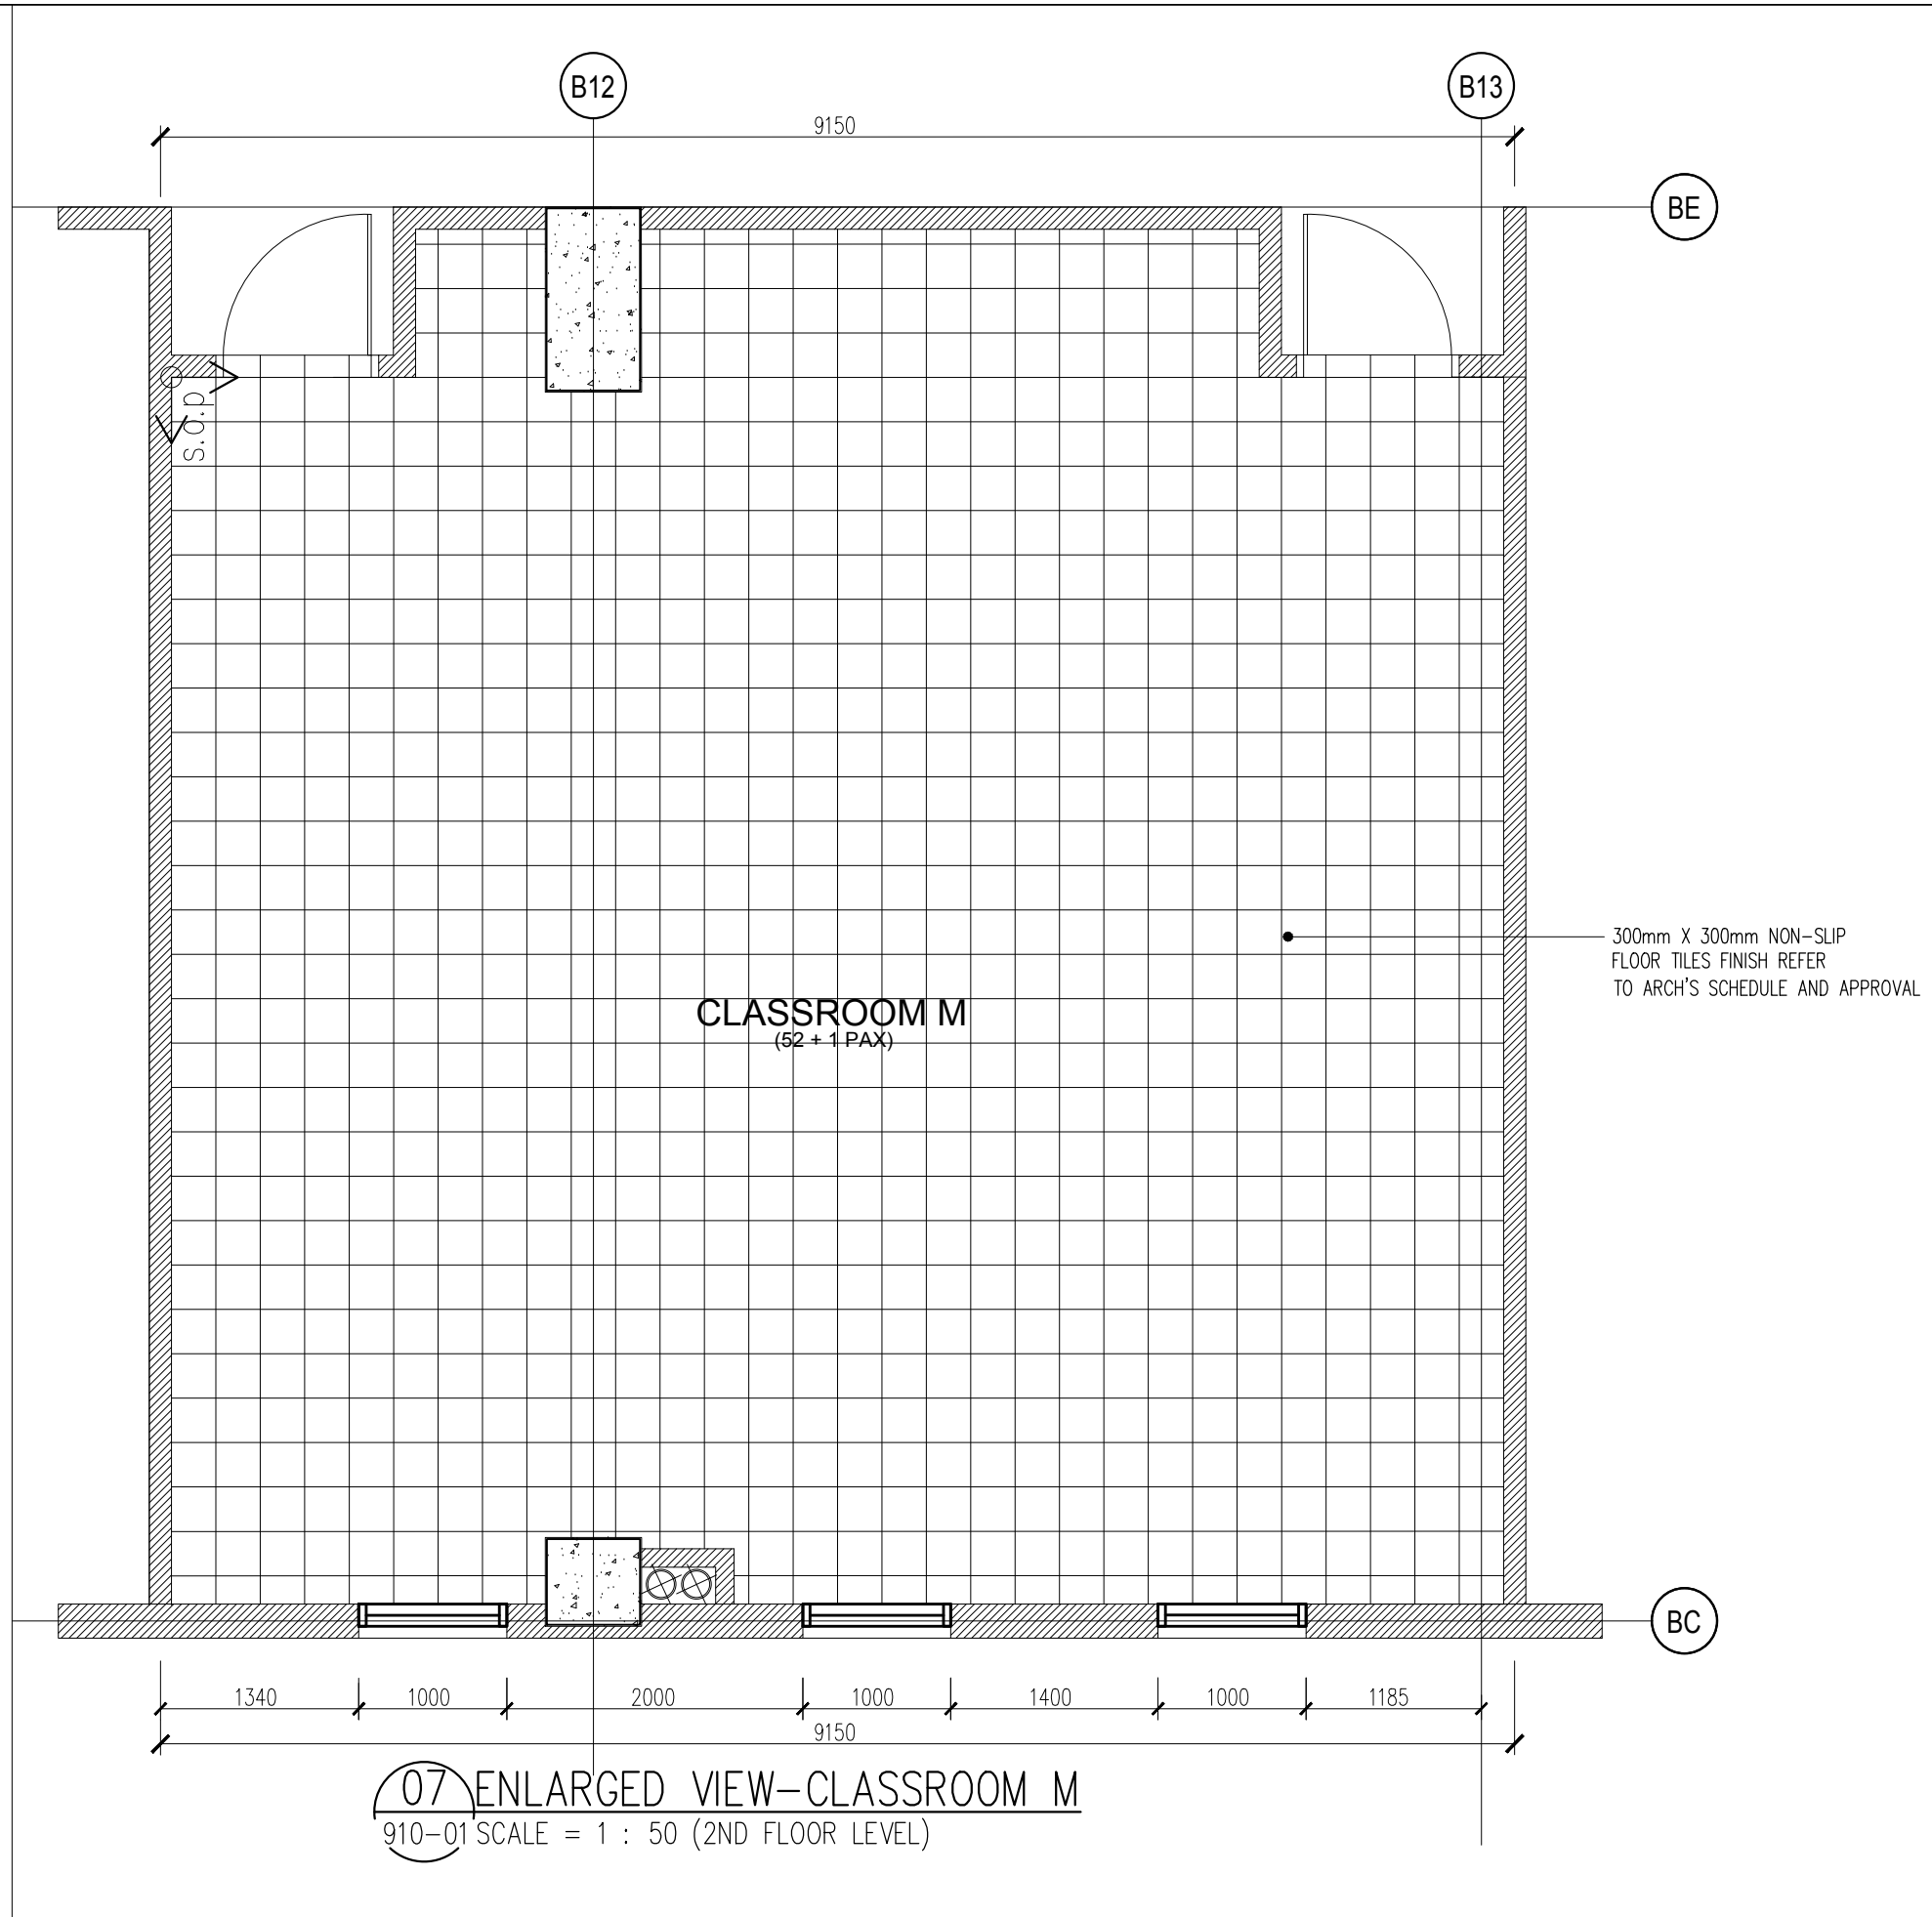
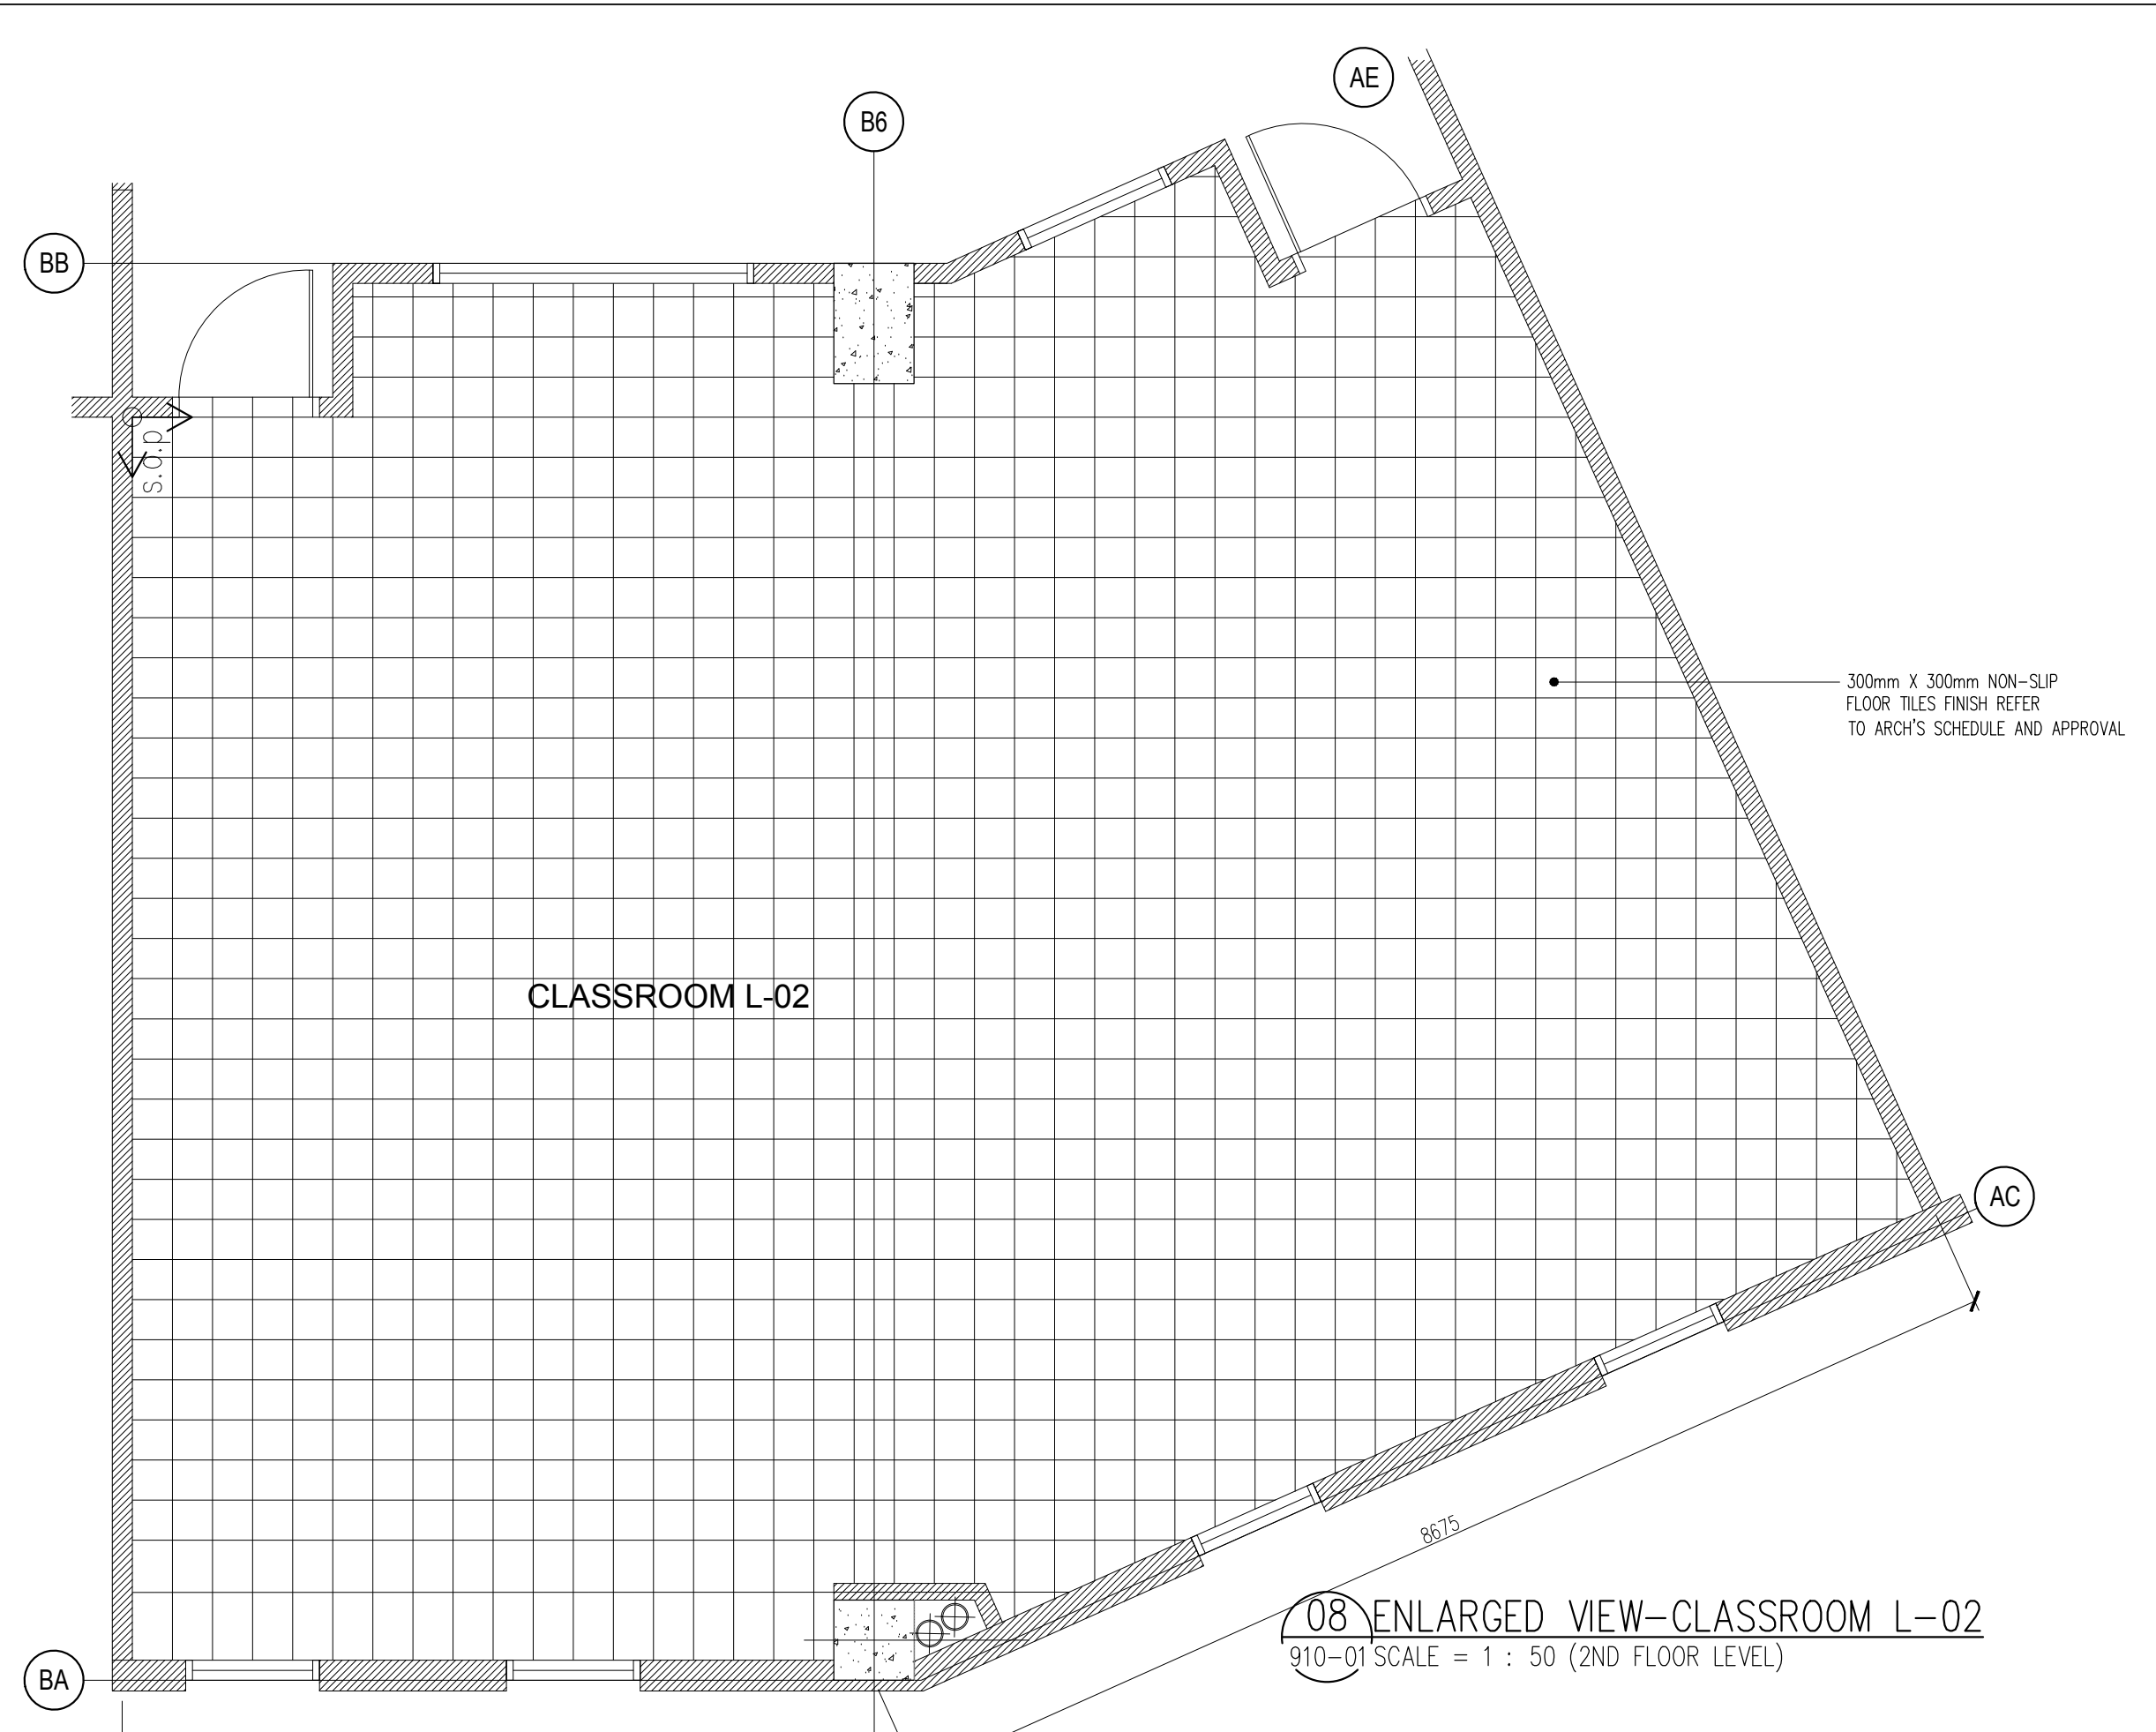
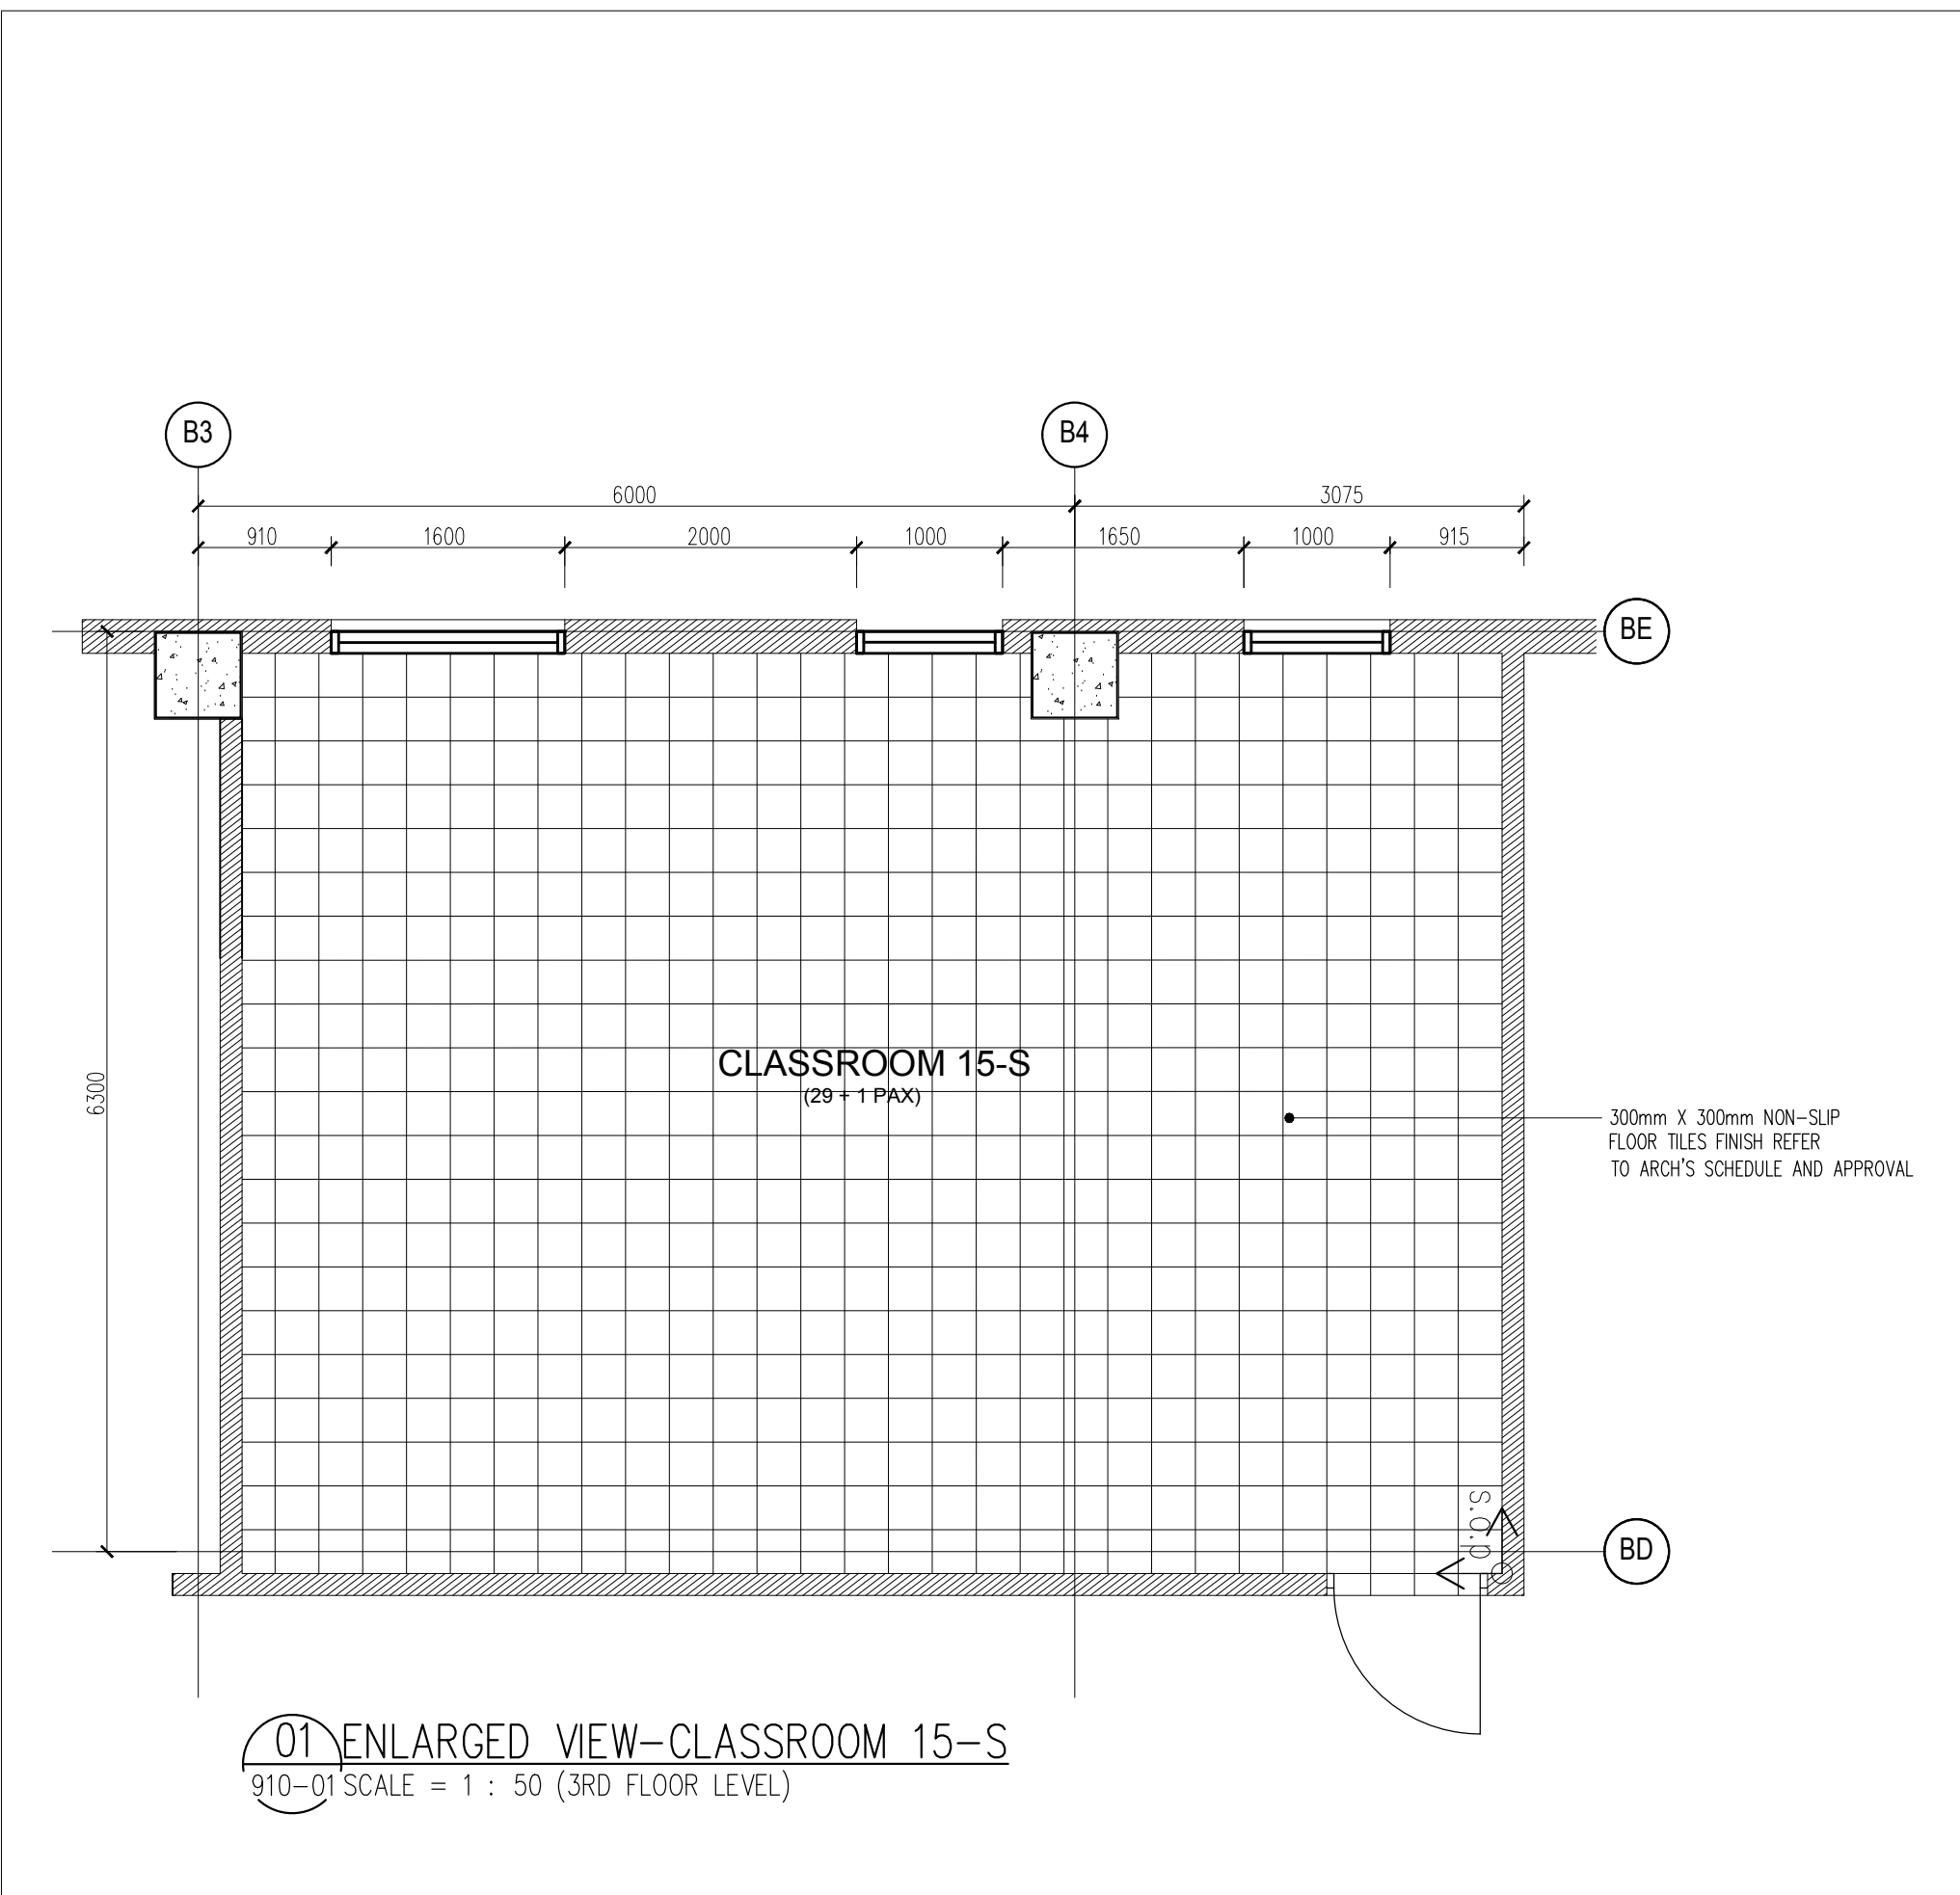
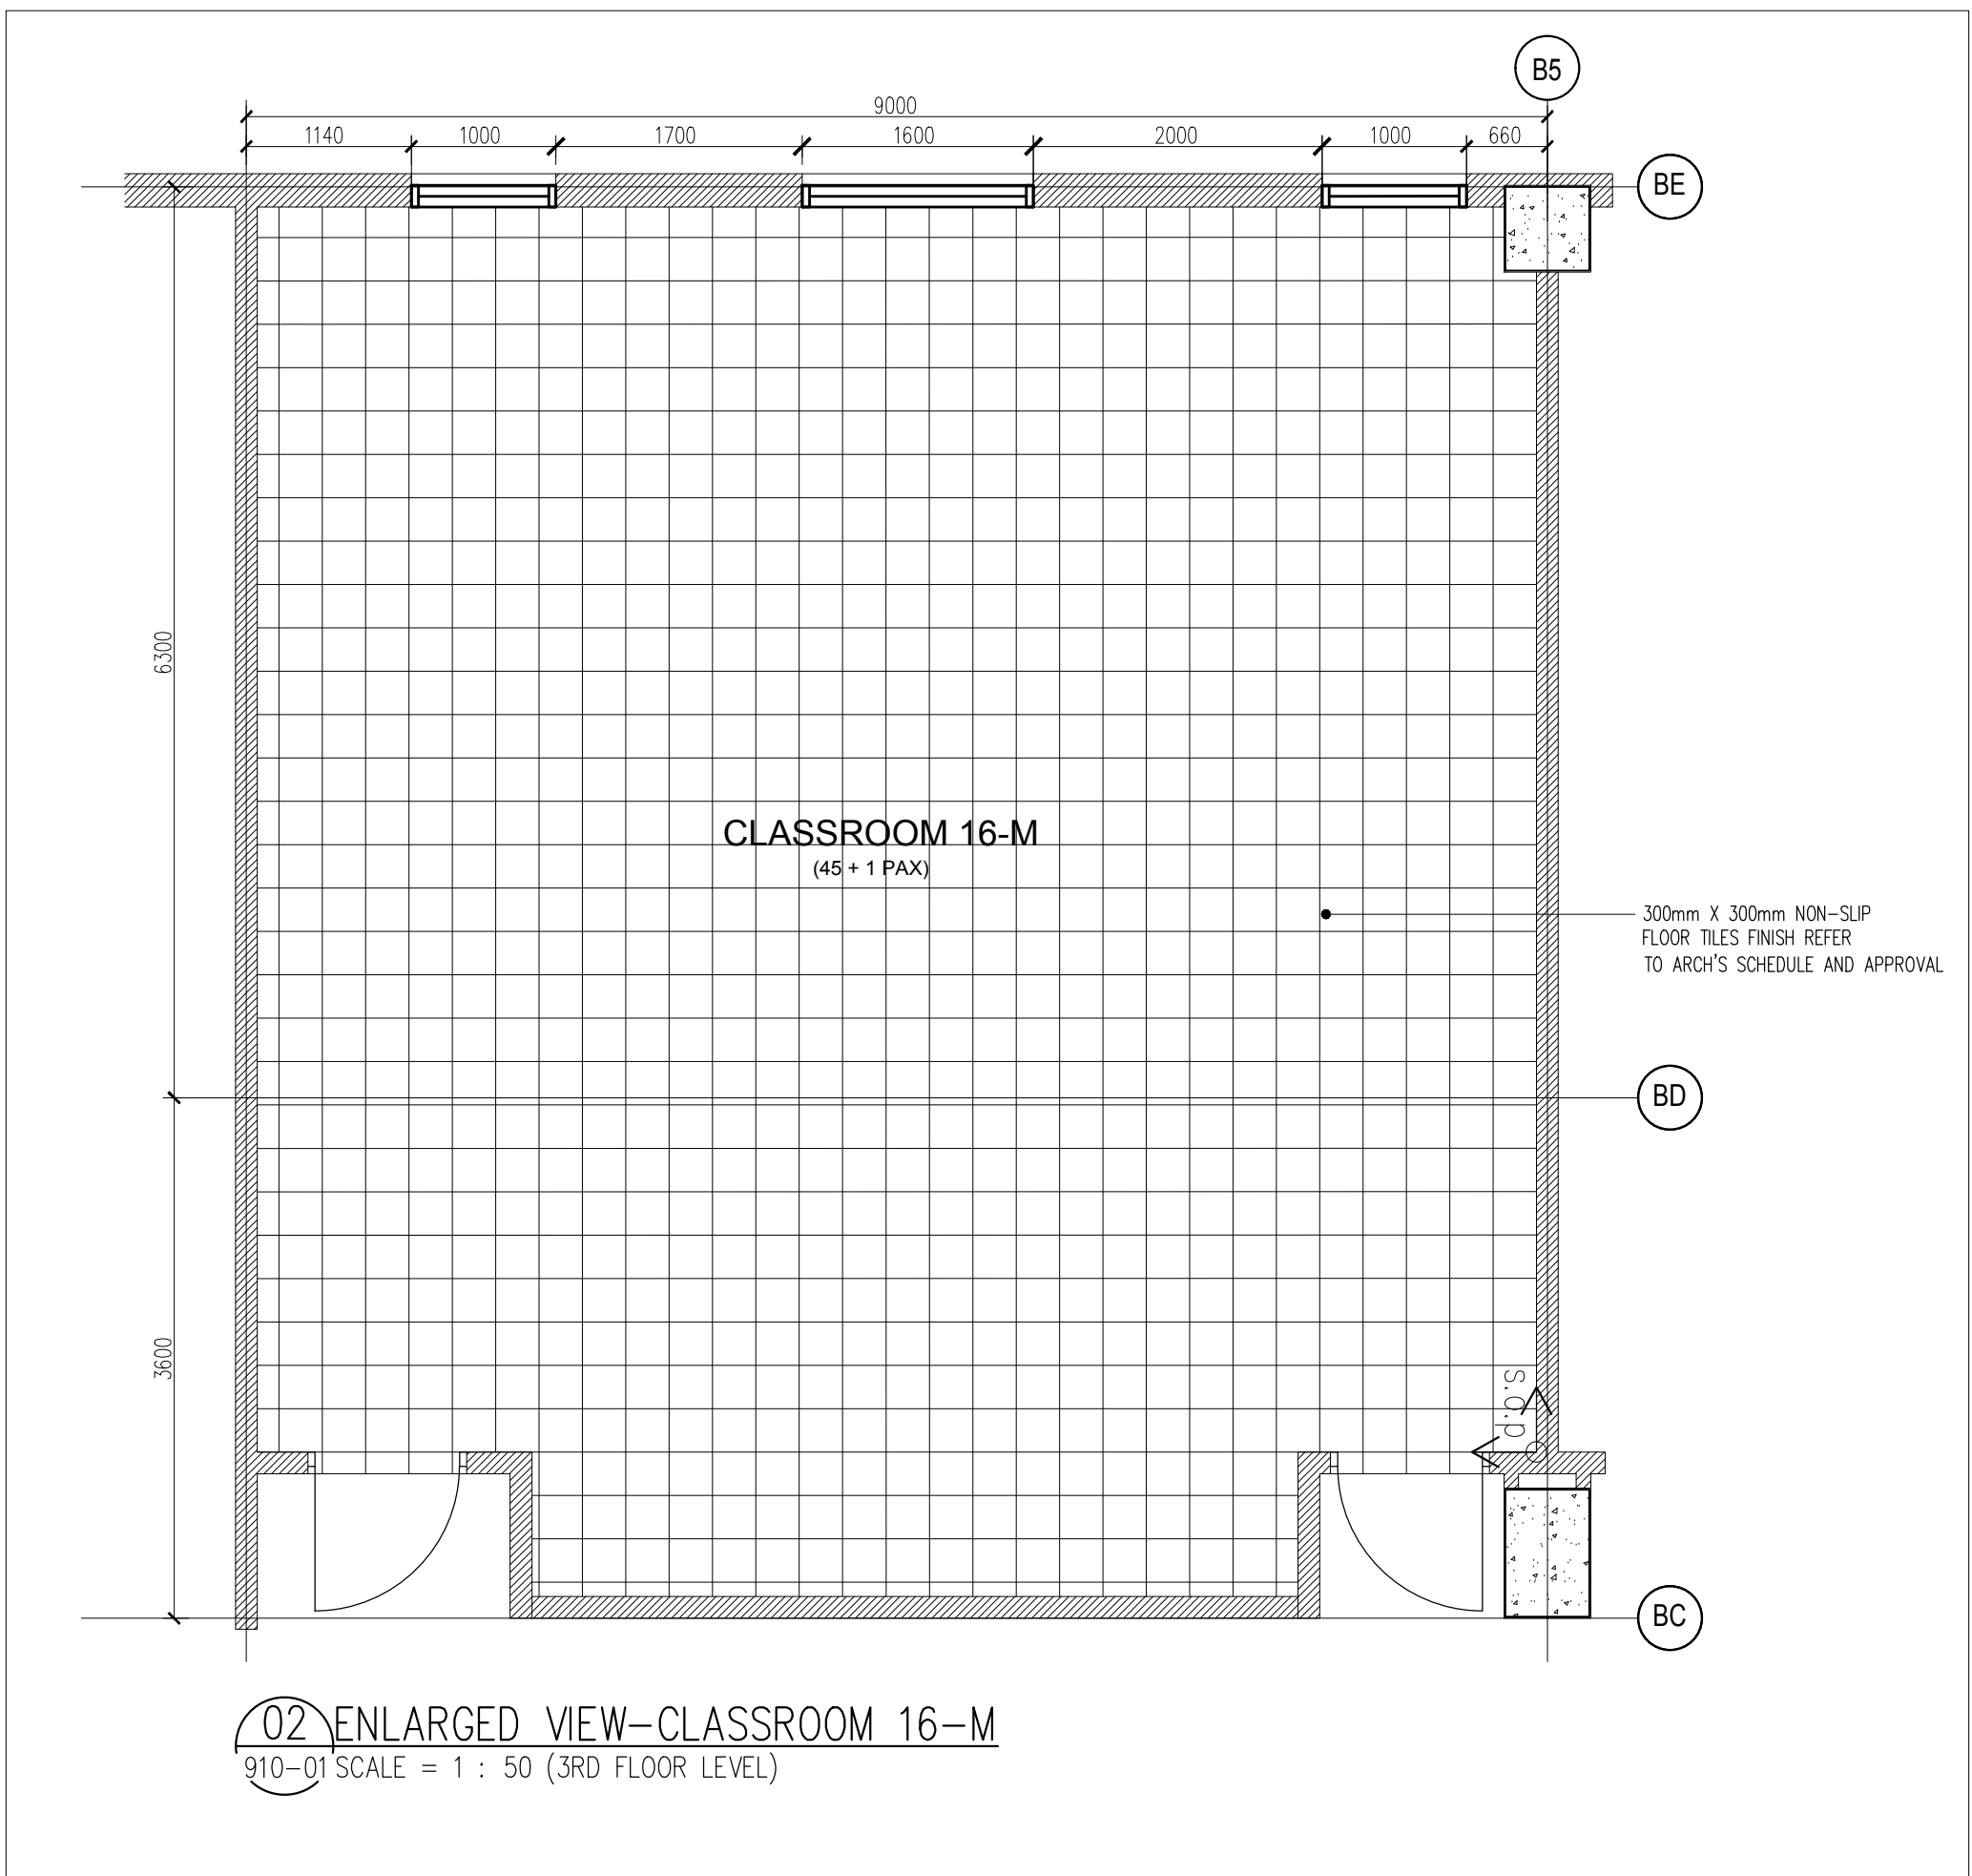
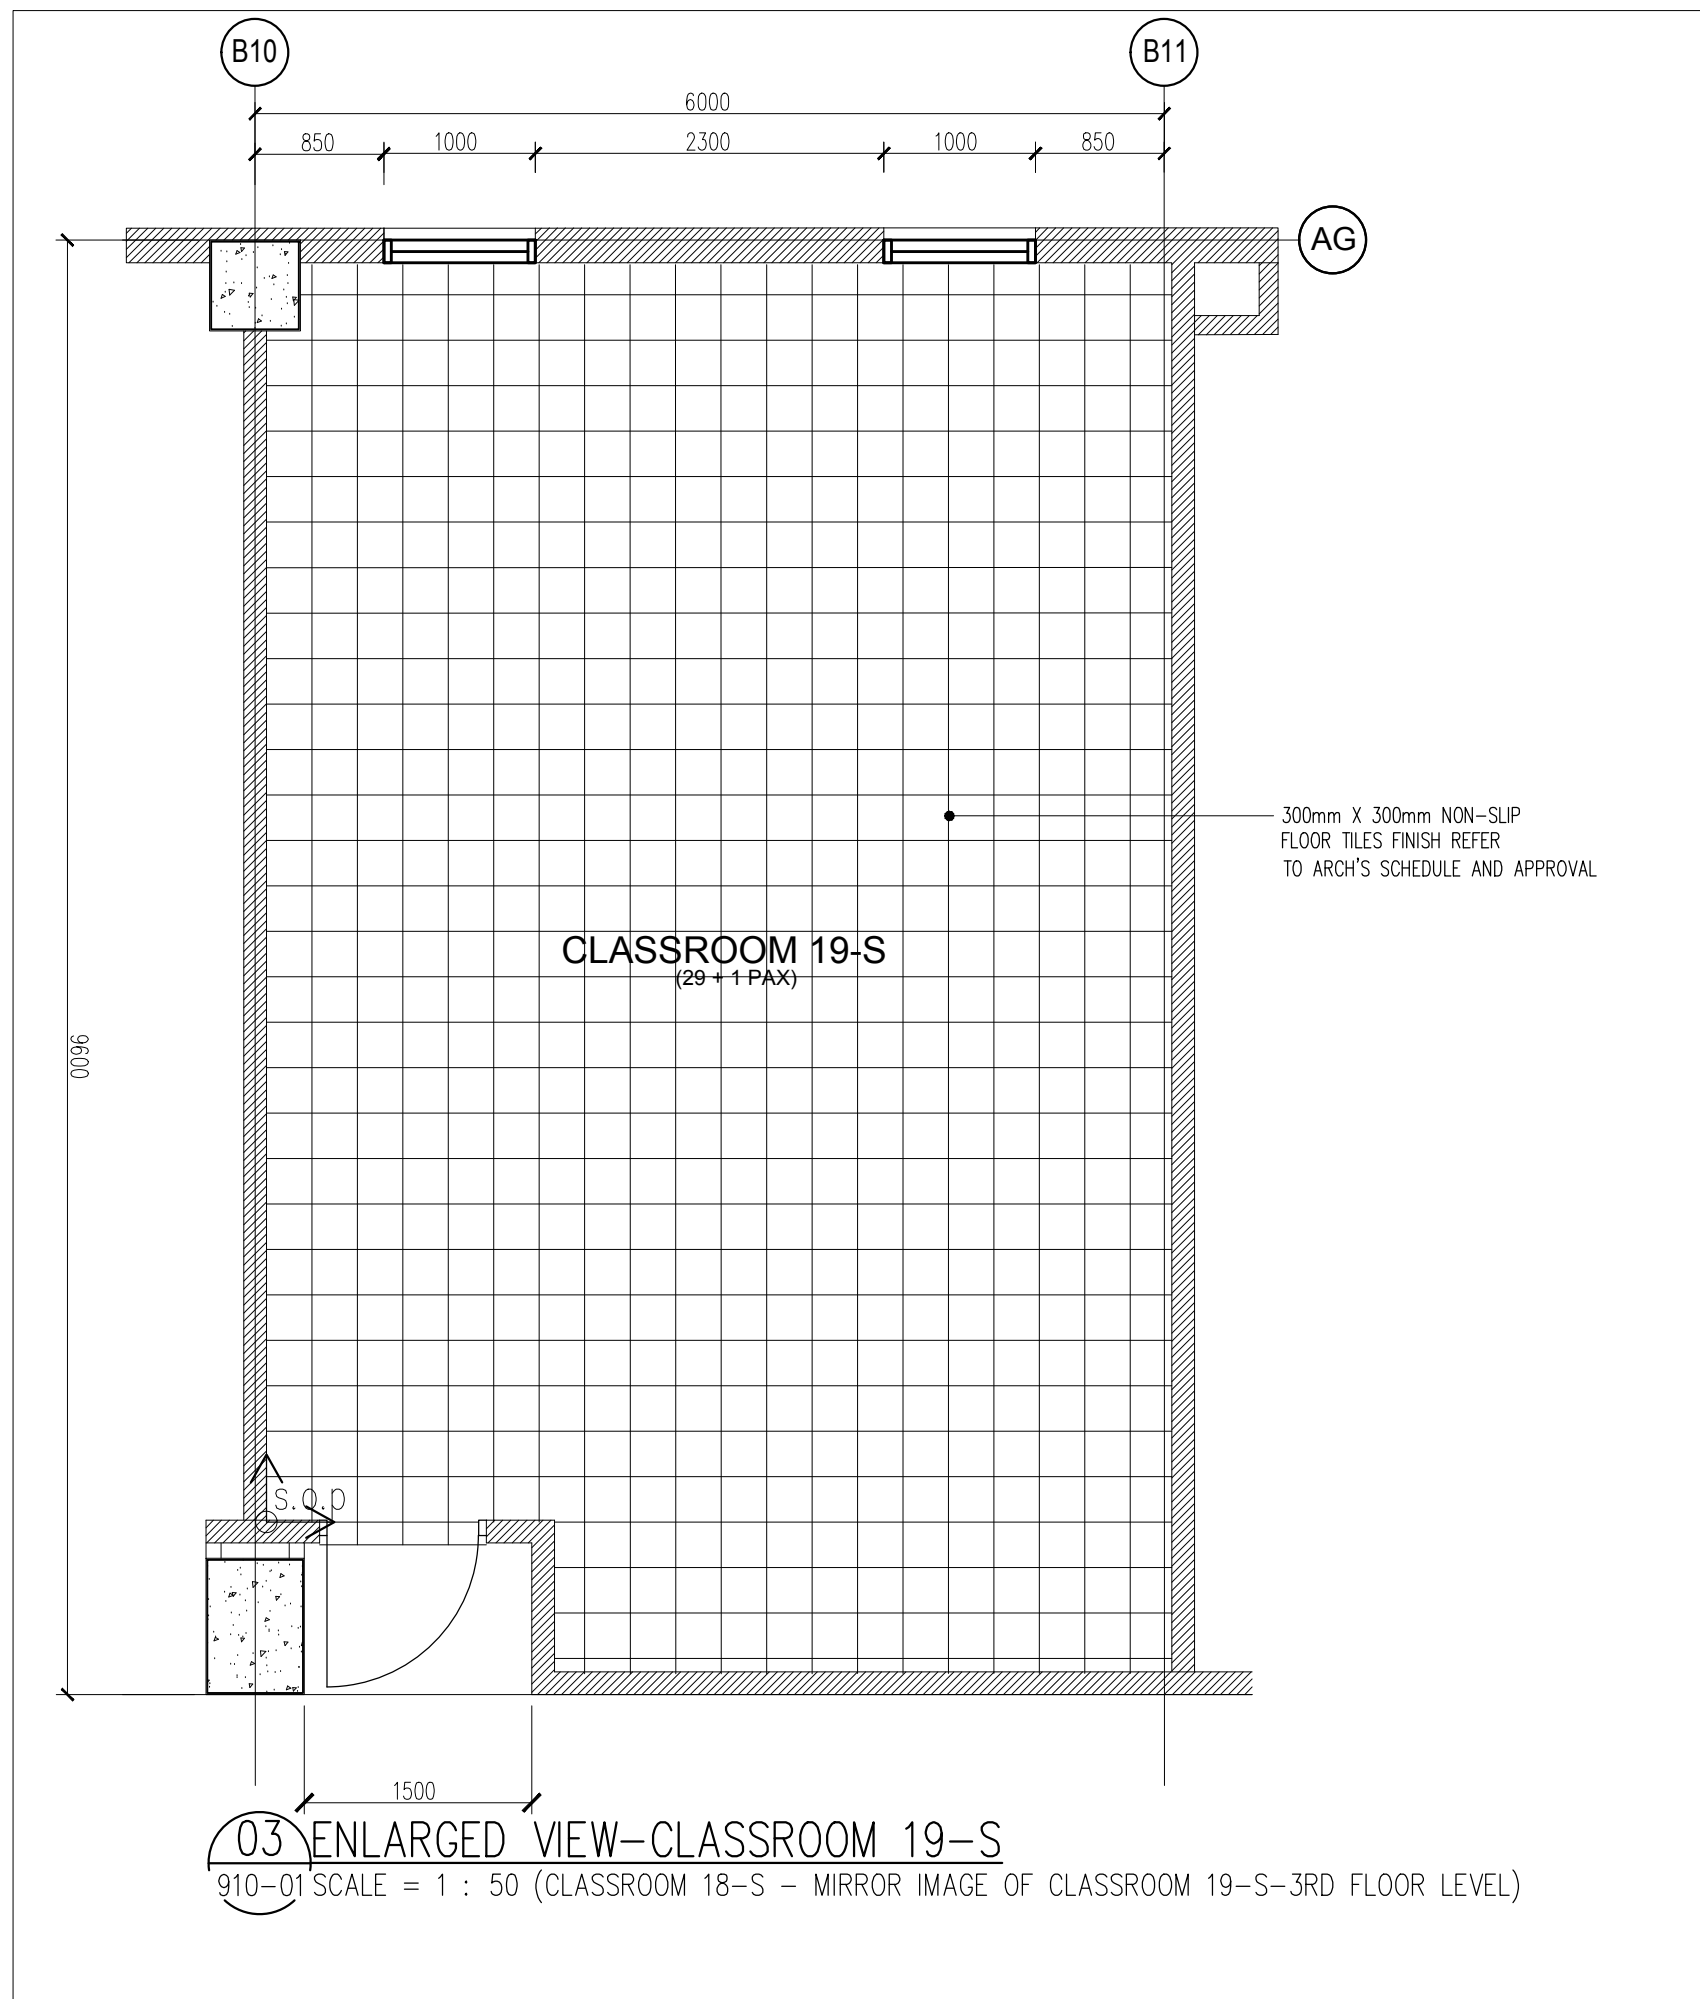
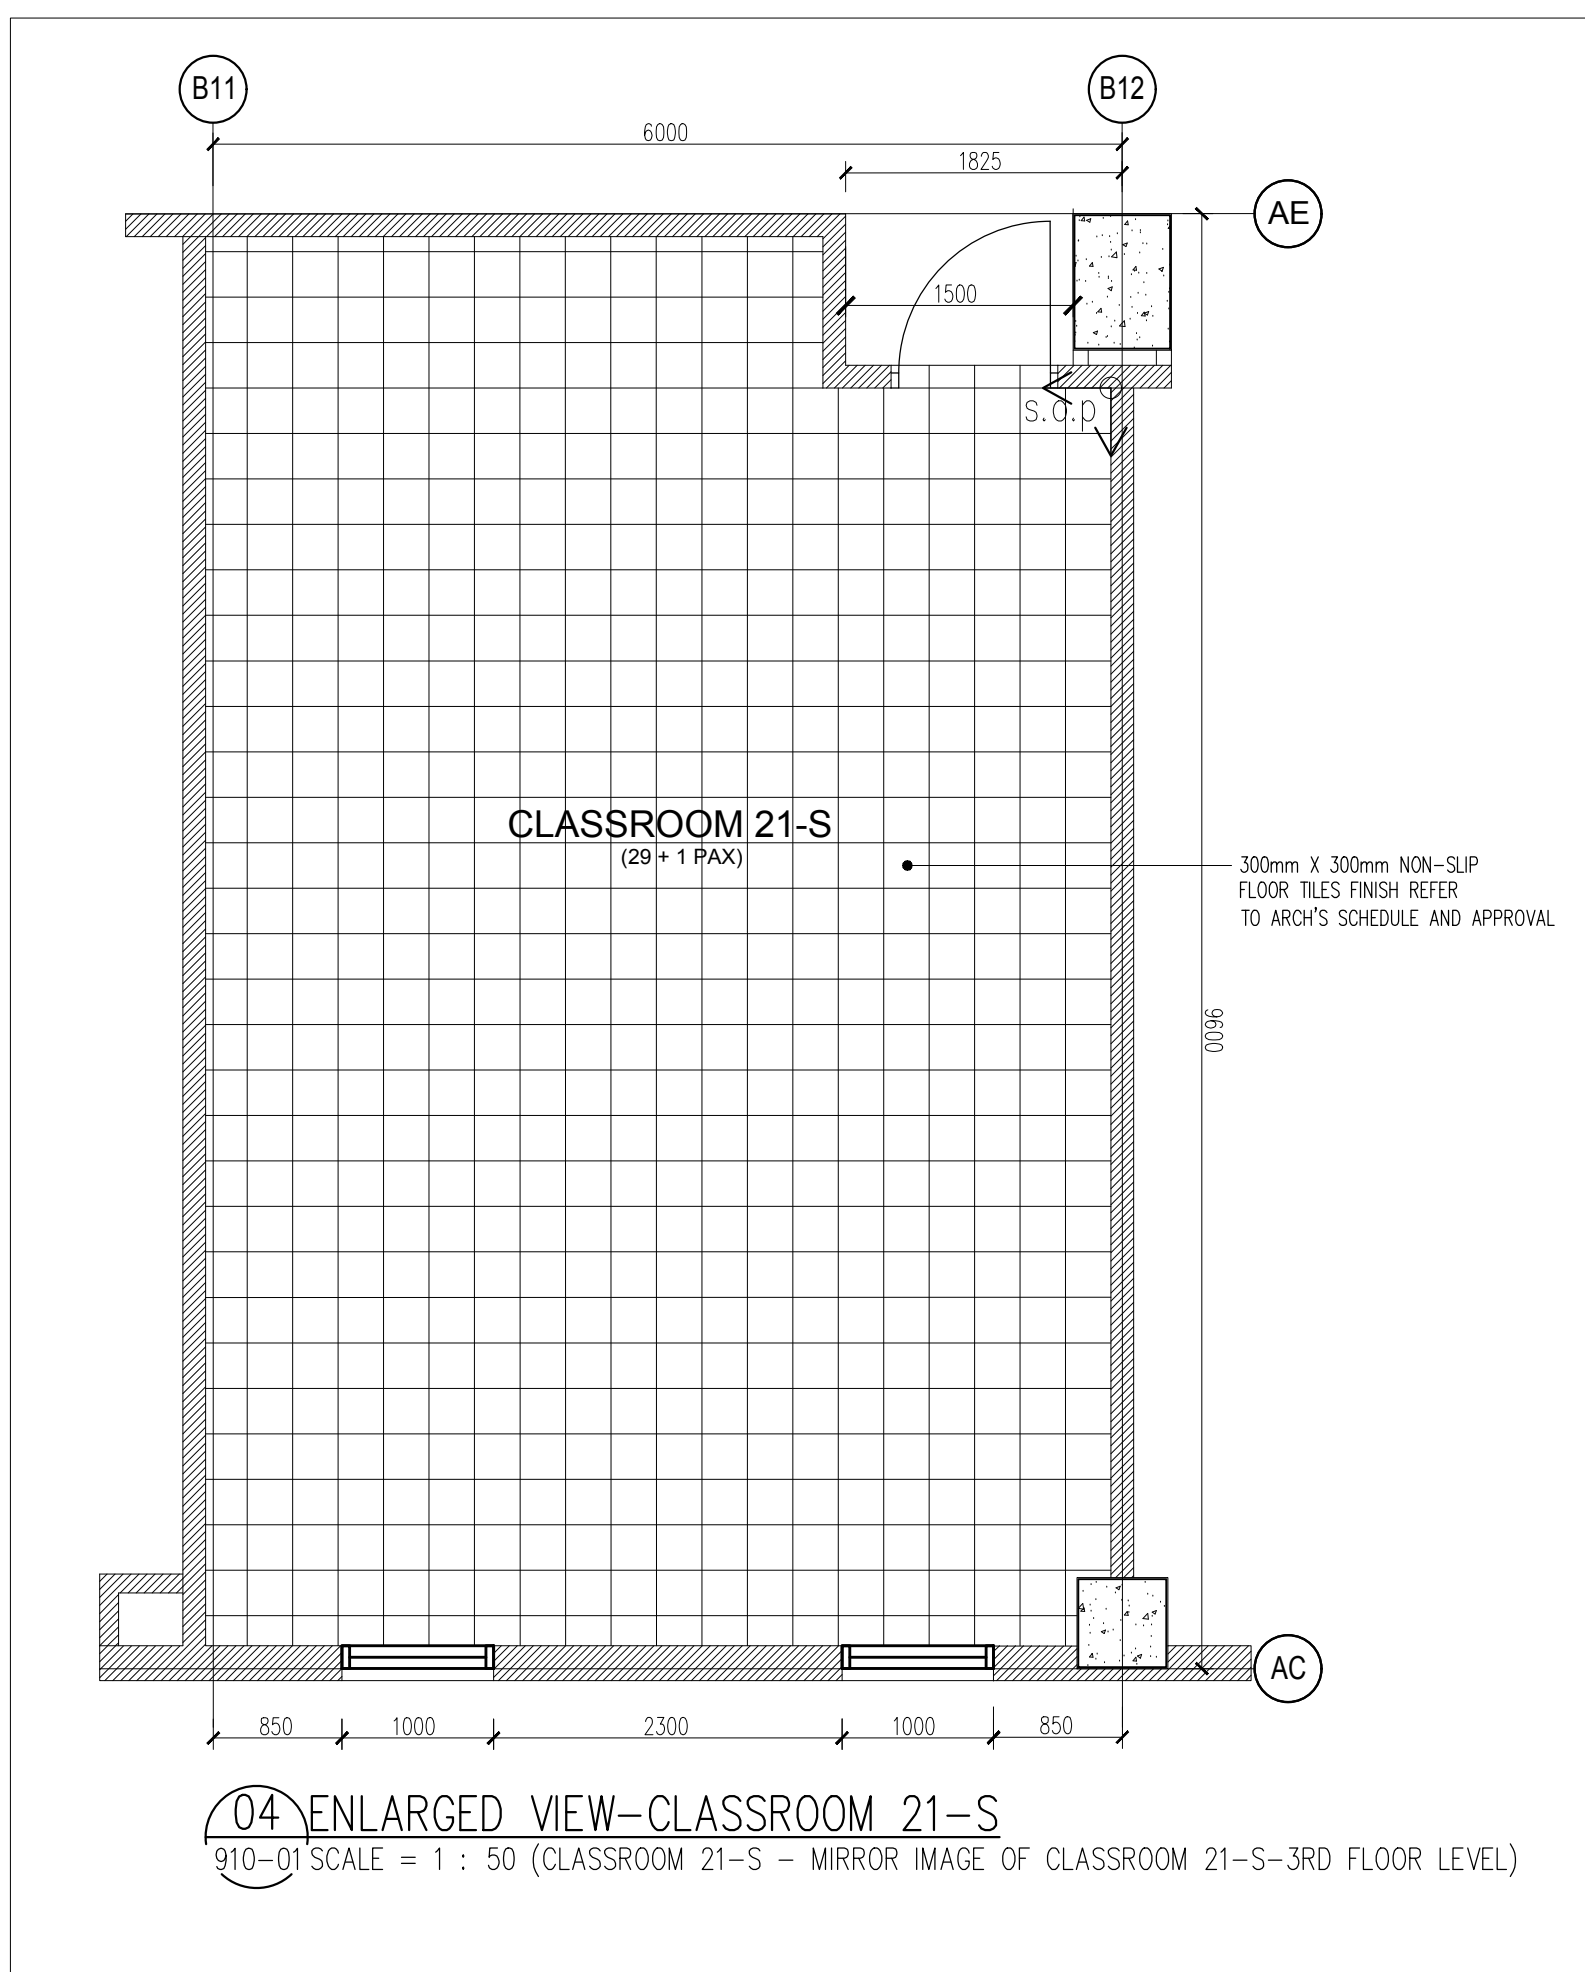
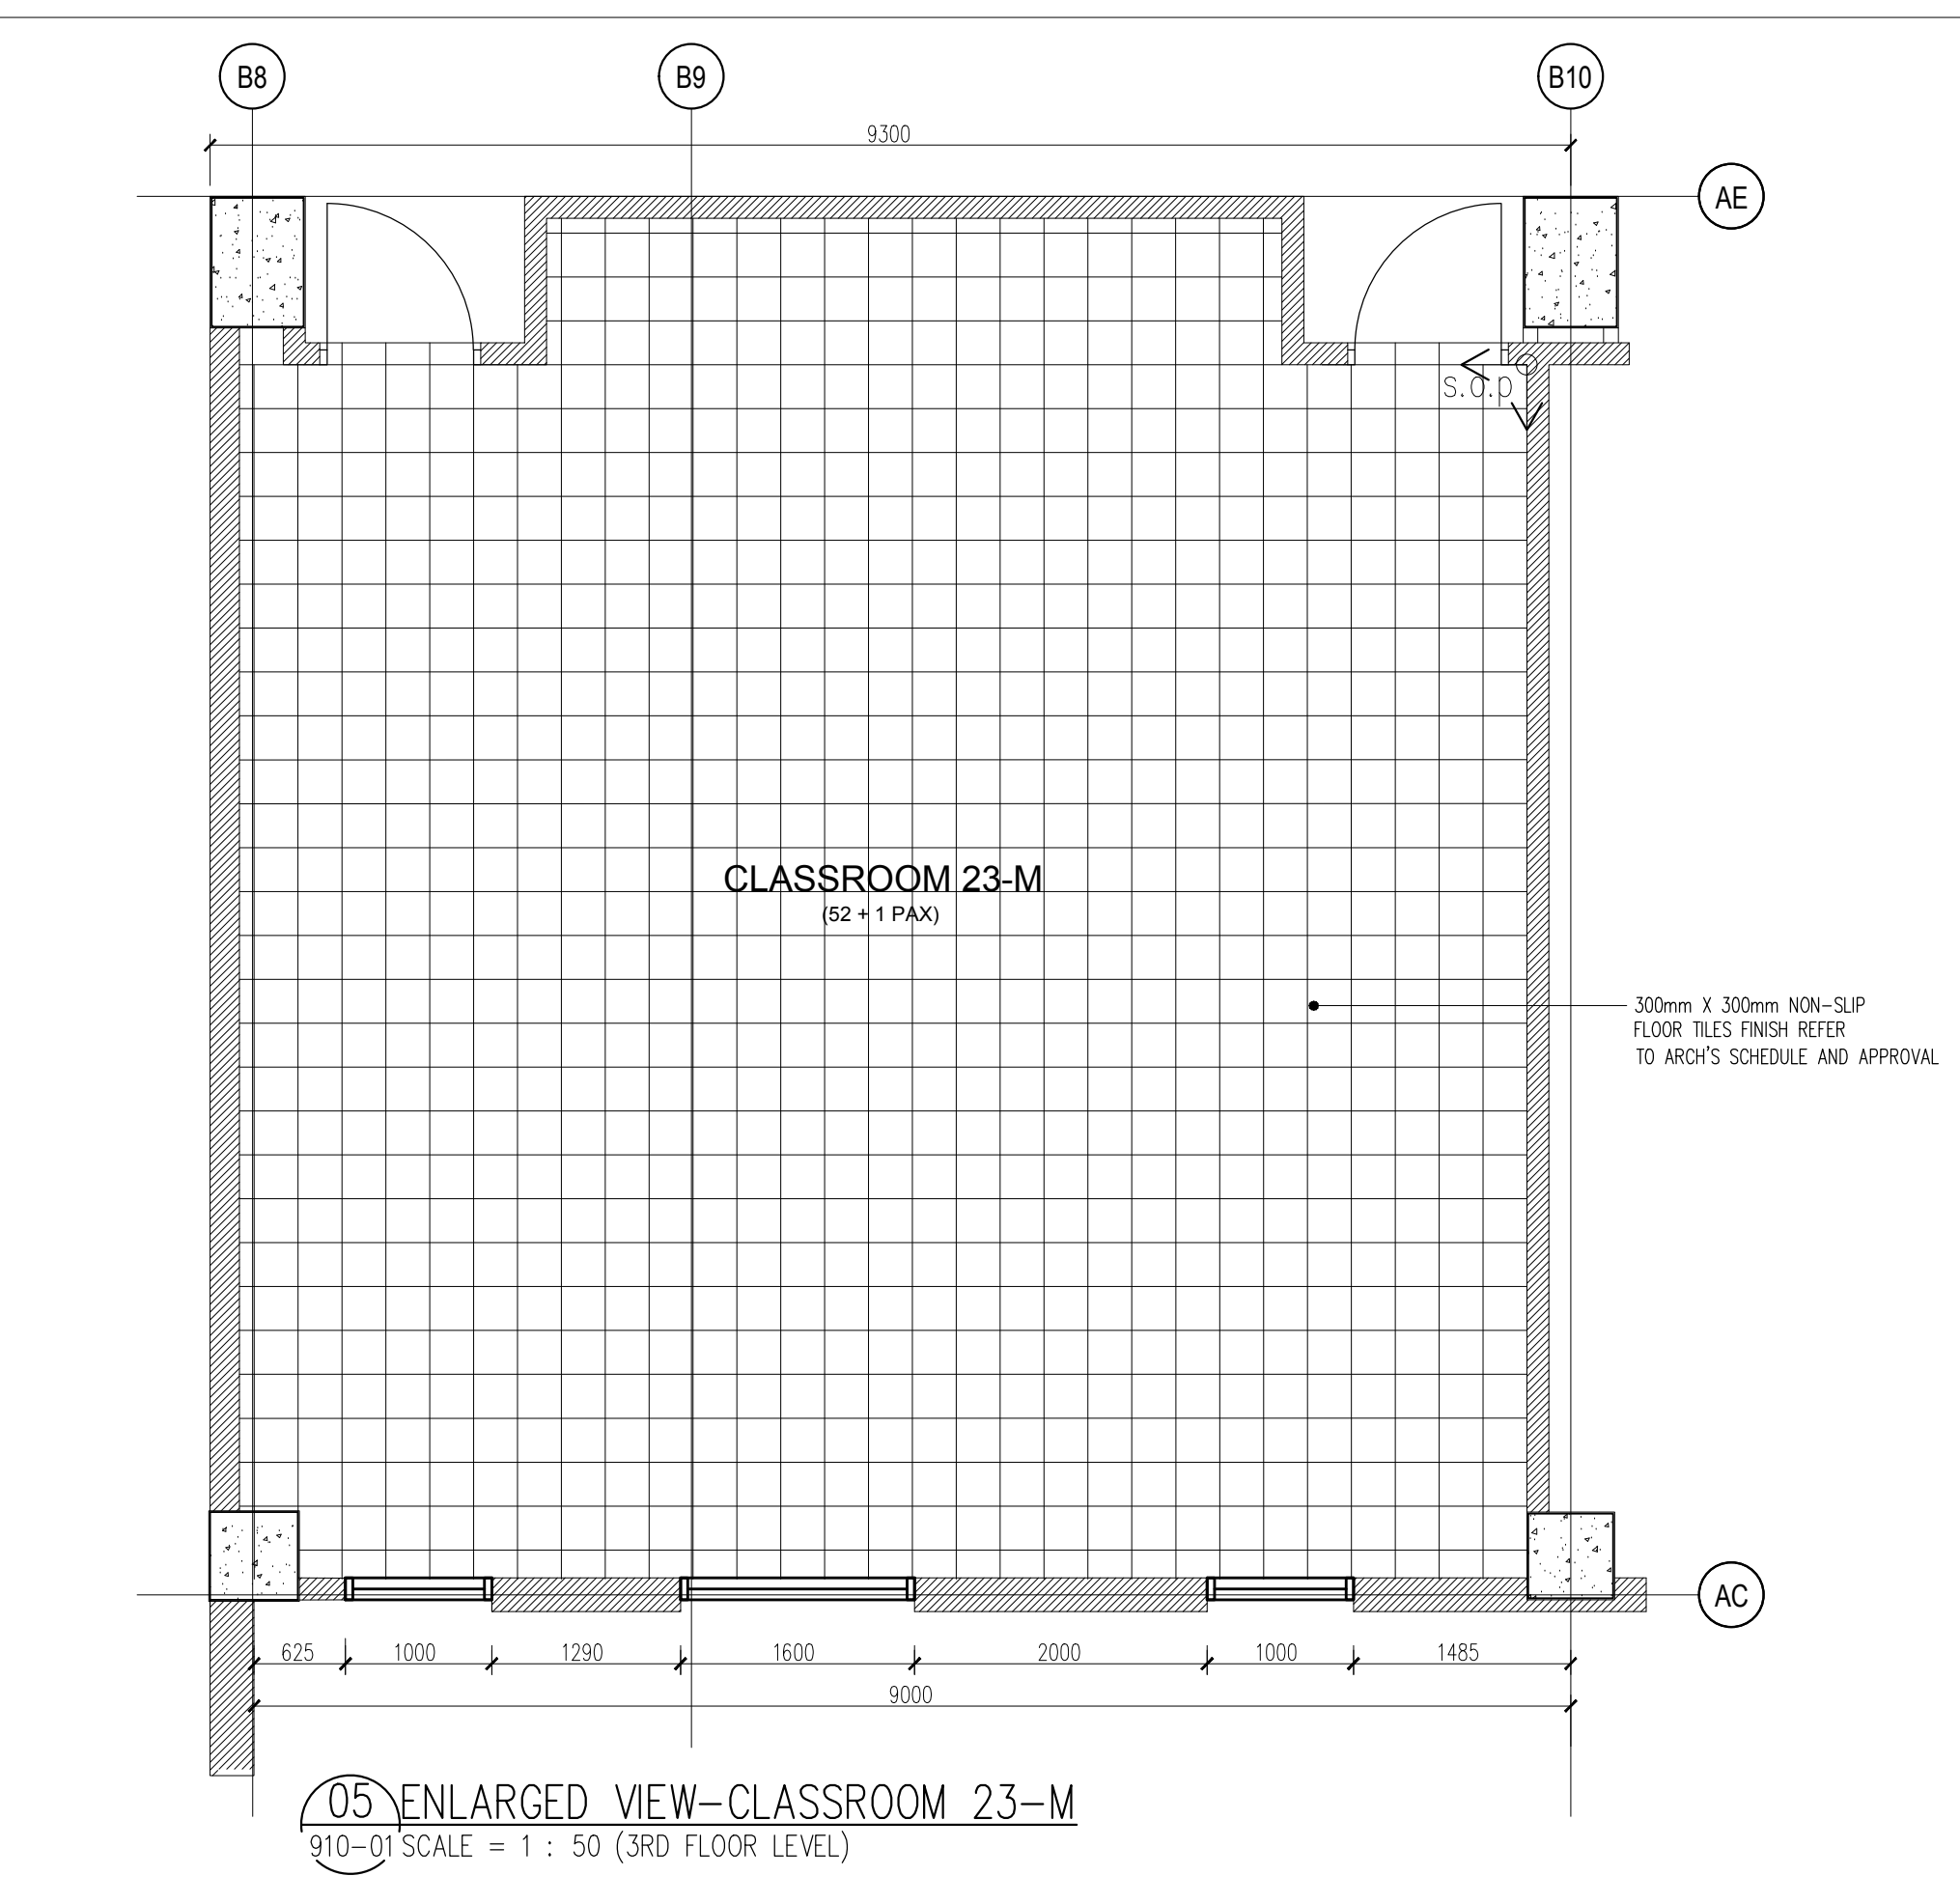
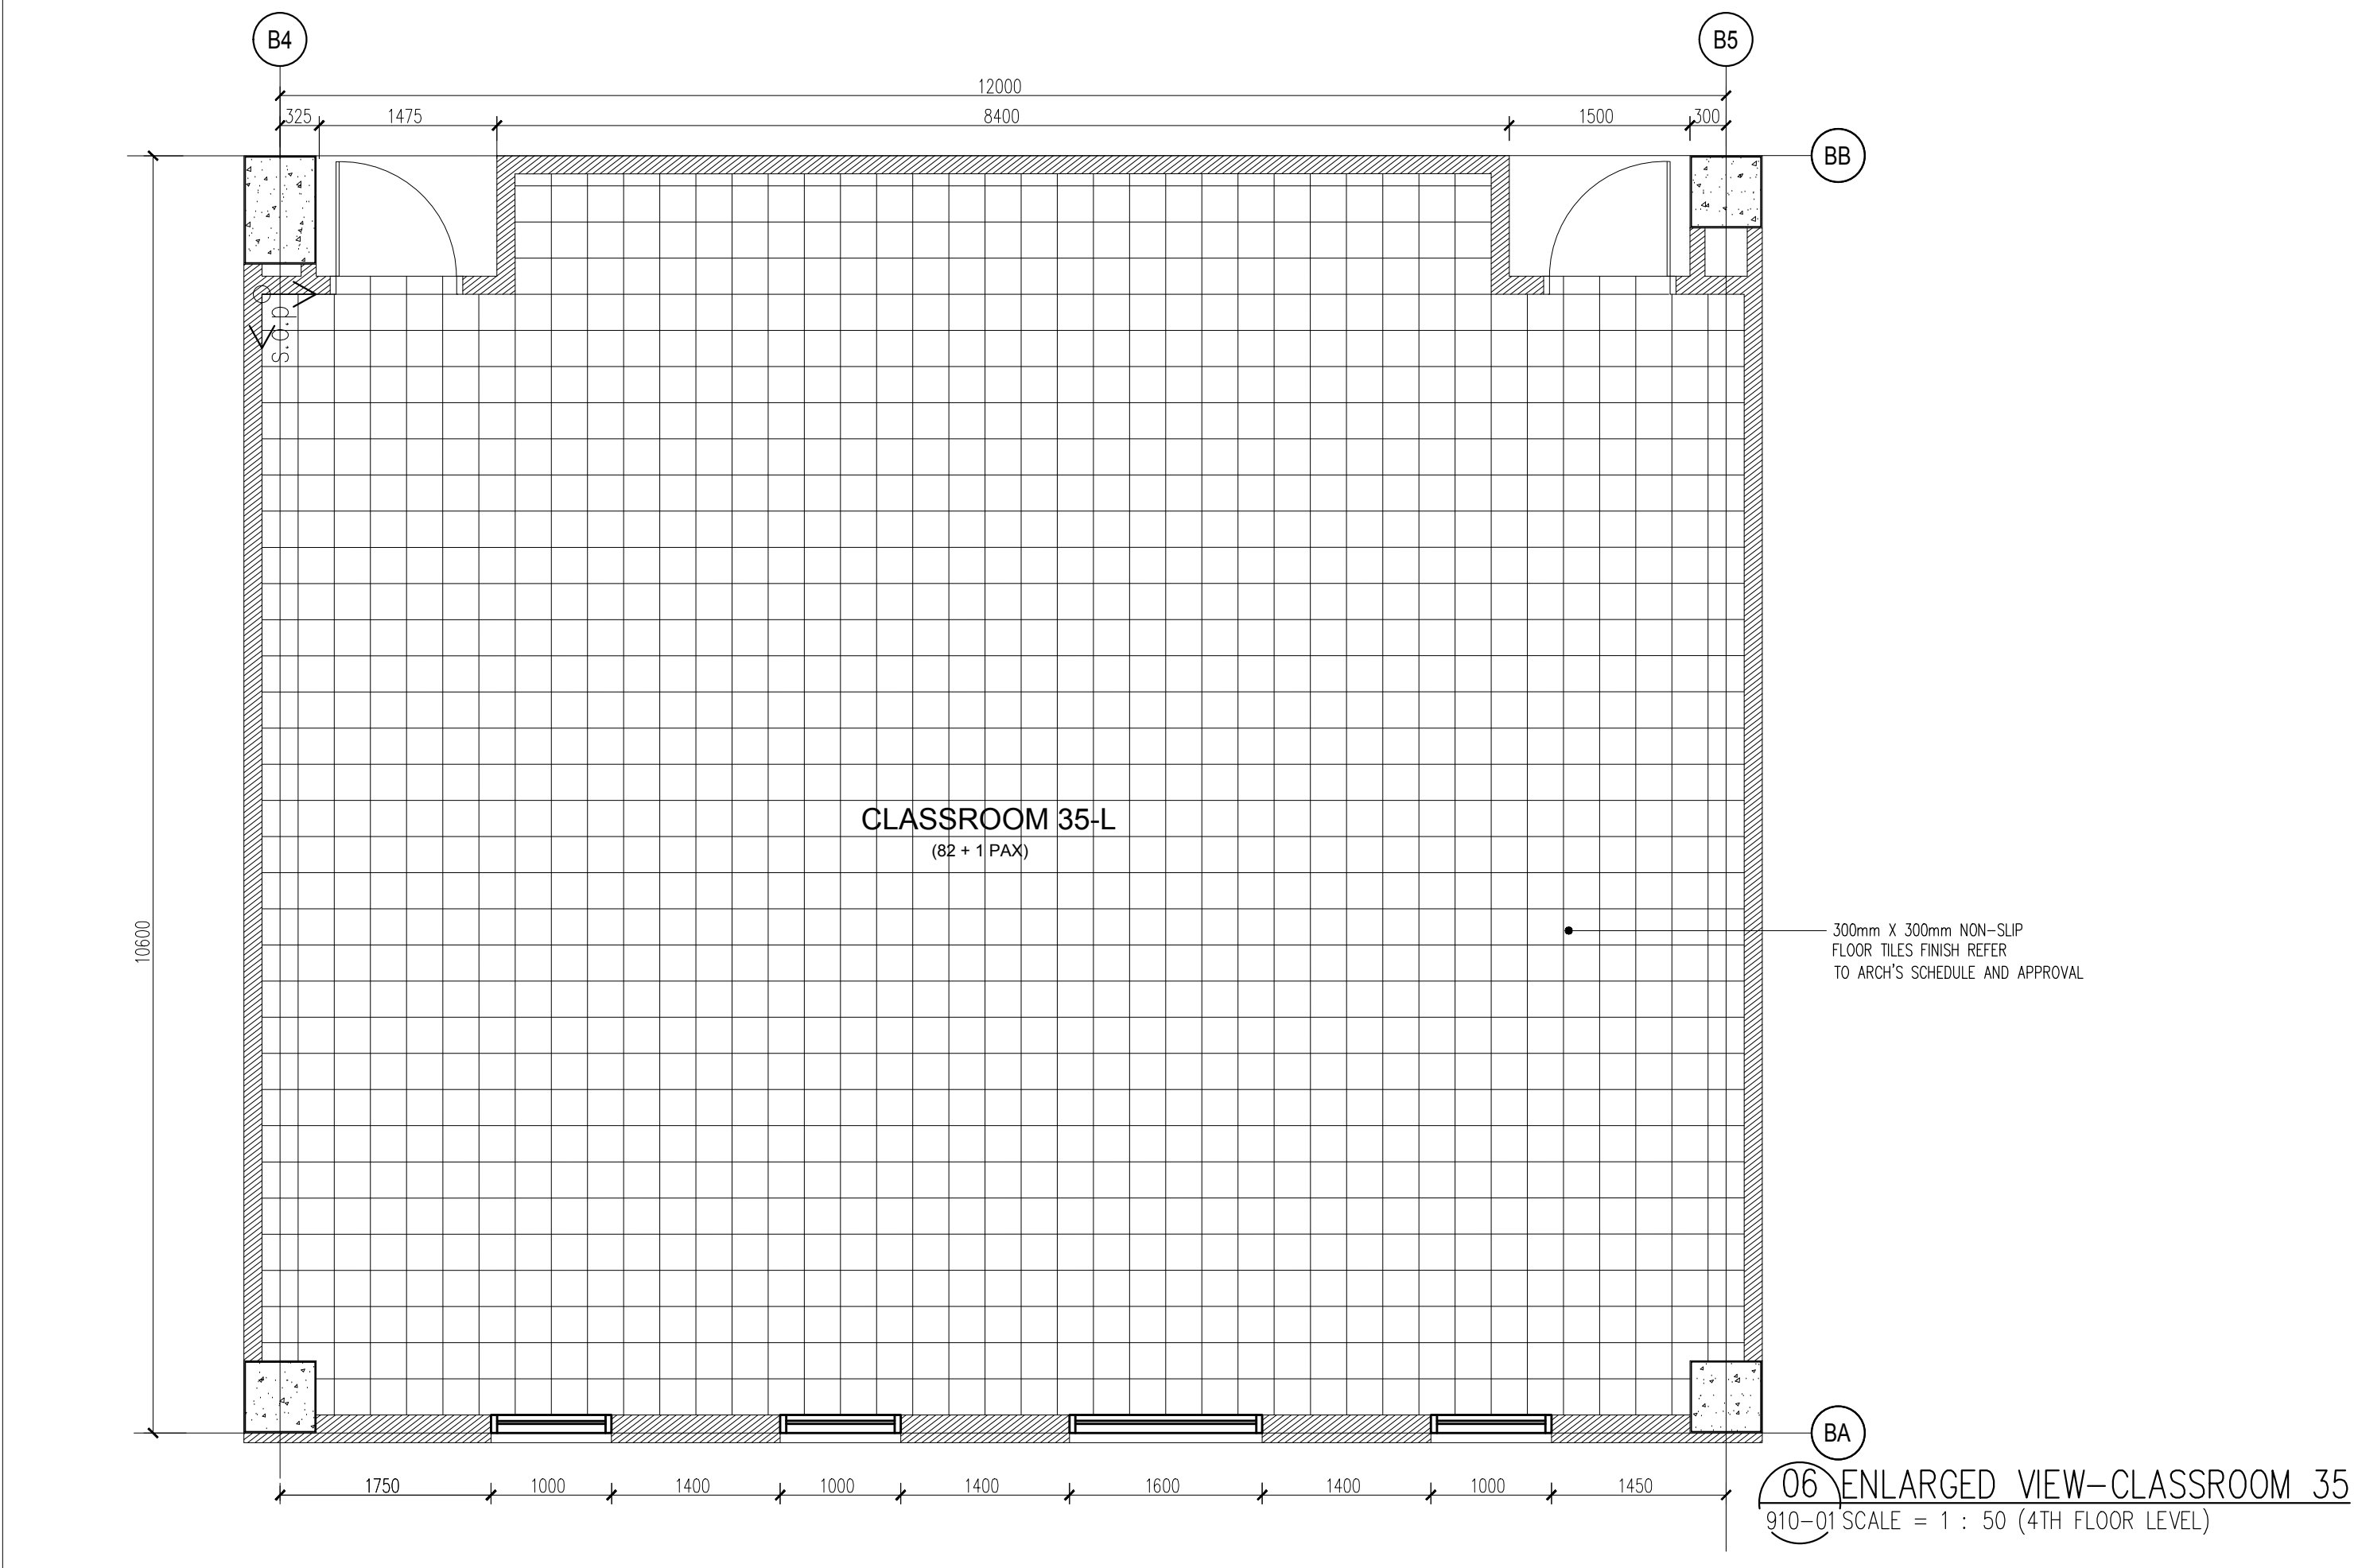


[illegible]

| LEGEND   |                   |
|---|-------------------|
| -   | DESCRIPTION       |
|   | Setting Out Point |
| NOTE   |                   |
| <p>All tiles products, codes, colors and sizes to be referred to Architect's selection and approved tiles schedule before any commencement of work for the laying of tiles on site by the respective contractor .</p> |                   |

## CONSTRUCTION DRAWING

DRAWING TITLE :

TILES SETTING OUT  
BLOCK B  
2ND, 3RD AND 4TH FLOOR  
LEVEL – ALL CLASSROOMS

|               |        |                    |          |          |          |
|---------------|--------|--------------------|----------|----------|----------|
| SCALE :       |        | CADD NO. :         |          |          |          |
| AS SHOWN      |        | 553_CA2-910-01.dwg |          |          |          |
| DRAWN BY :    |        | CHECK BY :         |          | DATE :   |          |
| iLA/IBRAHIM   |        | Mr.Farid/Mr.Affan  |          | NOV 2016 |          |
| PROJECT NO. : | STATUS | BLOCK              | DWG. NO. | DWG. NO. | REVISION |
| 55314         | CA     | DET                | 910      | 01       | -        |