

SCALE : AS SHOWN		CAS NO. : 553_CA2-910-04.dwg			
DRAWN BY : IL.A/IBRAHIM		CHECK BY : Mr.Farid/Mr.Affan		DATE : NOV 2016	
PROJECT NO. :	STATUS	BLOCK	DWG. NO.	DWG. NO.	REVISION
55314	CA	DET	910	04	-

Hak Cipta Terpelihara. Tidak dibenarkan mencetak mana-mana bahagian ilustrasi dalam apa jua bentuk dan dengan apa cara pun samada secara elektronik, mencetak, mekanik, rakaman atau cara lain setelah mendapat kebenaran bertulis dari NRY ARCHITECTS SDN. BHD.

[illegible]

LEGEND

RAILING TYPE

RL-1	INTERNAL RAILING OF STAIRCASE
RL-2	FLOOR MOUNTED RAILING ALONG CORRIDOR
RL-3	GLASS RAILING
RL-4	PARAPET WALL
RL-5	WALL MOUNTED GUARD RAIL
RL-5a	FLOOR MOUNTED GUARD RAIL

WALL TYPE

BW1	150MM THK. BRICKWORK WITH 20MM THK. CENT. PLASTER ON BOTH SIDES.
BW1o	150MM THK. BRICKWORK WITH 300MM UPSTAND BEAM & 20MM THK. CENT. PLASTER ON BOTH SIDES.
BW2	230MM THK. BRICKWORK WITH 20MM THK. CENT. PLASTER ON BOTH SIDES.
BW2o	230MM THK. BRICKWORK WITH 300MM UPSTAND BEAM & 20MM THK. CENT. PLASTER ON BOTH SIDES.
PT1	100MM THK. DRYWALL PARTITION WITH PAINTED ON BOTH SIDE TO MANUF'S SPECIFICATION.
RC1	250mm RC WALL WITH 5mm THK. SKIM COAT

 2 HOUR FIRE RATED BRICKWALL WITH 20MM CEMENT PLASTER ON BOTH SIDES UP TO SOFFIT SLAB

1) WALL TYPE ARE GENERALLY (B/M) EXCEPT OTHERWISE STATED.


2) WALL PLASTERING UP TO SOFFIT SLAB

3) ALL ELECTRICAL ROOM TO BE 4 HOUR FIRE RATED BRICKWALL WITH 20MM CEMENT PLASTER ON BOTH SIDES UP TO SOFFIT SLAB

GENERAL NOTE :

- ALL KITCHEN DETAIL TO REFER TO "DSB SUBMISSION
- IN THE EVENT OF DISCREPANCY BETWEEN DRAWINGS, SCHEDULE OF FINISHES WILL TAKE A FINAL PRECEDENT.
- TO PROVIDE NON-SLIP TILES FOR ALL WET AREA IE TOILET, ABUCTION, PANTRY, JANITOR, KITCHEN.
- ALL INTERNAL WALLS OF TOILET, PANTRY, JANITOR, ABUCTION TO BE FINISHED WITH GLAZED WALL TILES UP TO CEILING HEIGHT OR OTHERWISE STATED.
- ALL MAKE ROOFER TO BE RASSED 100MM AND ALL HR & CWR TO BE DROP 100MM FROM MAIN FLOOR OR CORRIDOR UNLESS OTHERS WERE STATED.
- ALL BUILDING PERFORATOR DRAIN TO BE CONCEALED OR OTHERWISE STATED.
- ALL UPVC R/WOP. TO BE 200MM X UNLESS OTHERWISE STATED.
- ALL FINISHES REFER TO SCHEDULE OF FINISHES
- ALL WIDE OPENING TO PROVIDE R/C LINTOL REFER TO ENGR'S DRAWING

KEY PLAN 1

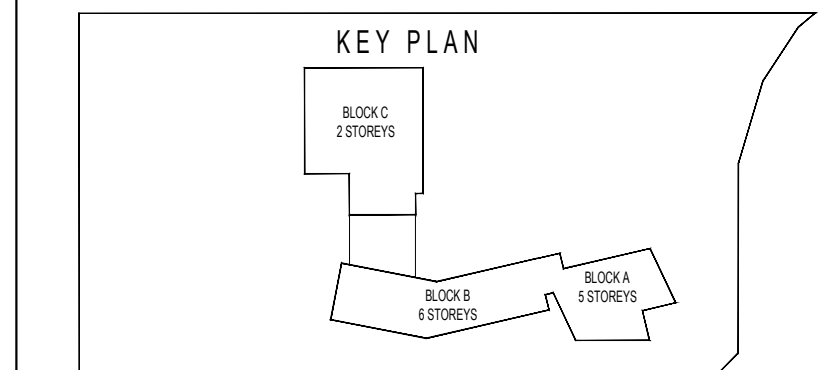

PROJECT TITLE :
**CADANGAN MEMBINA SEBUAH KOLEJ UNIVERSITI SWASTA
 DI ATAS PT 5828, PERSIARAN CASSIA BARAT 3, BATU KAWAN,
 MK. 13, SEBERANG PERAI SELATAN YANG MENGANDUNGI :**

BLOK A	- PUSAT PENTADBIRAN 5 TINGKAT
BLOK B	- PERPUSTAKAAN DAN BILIK KULIAH 6 TINGKAT
BLOK C	- BANGUNAN PENYELENGARAAN DAN KAFETERIA 1 TINGKAT
2 UNIT PONDOK PENGAWALAN	
1 UNIT TNB 11 KV STESEN SUIS UTAMA	

UNTUK : TETUAN KDU COLLEGE (PG) SDN. BHD

NAMA : DR. CHONG BENG KEOK
 JAWATAN : KETUA PEJAWAI EKSEKUTIF (CEO)
 NO IC : 610612-02-0048
 ALAMAT : KDU COLLEGE (PG) SDN BHD
 32, JALAN ANSON
 10400, GEORGE TOWN, PULAU PINANG
 NO. TEL : 604-2385368

RITCHEN SPECIALIST
 DISHES SDN BHD
 NO. 21-1, JALAN SEMENYIH SENTRAL 1,
 SEMENYIH SENTRAL,
 SEMENYIH, 43500 SELANGOR
 TEL : +603-872-71201
 email : info@dishes.com.my
 webmail : www.dishes.com.my

QS CONSULTANT :  UNITECH QS CONSULTANCY SDN. BHD.
12A-A, MENARA NORTHAM,
55, JALAN SULTAN AHMAD SHAH,
10050 PENANG

UNIT-TECH
PERUNDING P.L.A.
Consulting Mechanical & Electrical Engineers.
 8-01, WISMA PANTAI,
 JALAN WISMA PANTAI,
 12200 BUTTERWORTH, PENANG.
 TEL NO. : (604) 3337990
 FAX NO. : (604) 3317337
 E-MAIL : project@pla-a-group.com

C&S CONSULTANT: **PERUNDING KELANA**
CIVIL & STRUCTURAL ENGINEERS
Level 12, Unit 12(0), Wisma Boon Siew,
No.1, Penang Road, 10000 Penang.
Tel: 2622628, Fax: 2641618
(Company No. ASD23772-M)

DESIGN ARCHITECT : **ARCHITECTURE GROUP - STUDIO A**
CPG CONSULTANTS PTE LTD
238B, THOMSON ROAD, #12-03 TOWER B
NOVENA SQUARE, SINGAPORE 307685
TEL : +65 6357 4669, FAX : +65 6357 4669

ARCHITECT : **BH YEW**
ARCHITECT (SP/Y61)
15TH FLOOR, BANGUNAN AMMETLIFE
NO.1, JALAN LUMUT, 50400 KUALA LUMPUR
TEL: (03) 4043-1346 FAX: (03) 4043-1349
EMAIL: yhw@nrasb.com.my

CONSTRUCTION DRAWING

DRAWING TITLE :

TYPICAL TILES SETTING OUT
BLOCK B
-FIRE LIFT LOBBY AND
STAIR-03

SCALE : AS SHOWN		CAS NO. : 553_CA2-910-04.dwg			
DRAWN BY : IL.A/IBRAHIM		CHECK BY : Mr.Farid/Mr.Affan		DATE : NOV 2016	
PROJECT NO. :	STATUS	BLOCK	DWG. NO.	DWG. NO.	REVISION
55314	CA	DET	910	04	-