

1 KEY PLAN
SCALE : N.T.S

2 LOCATION PLAN
SCALE : N.T.S

[illegible]

LEGEND	
RAILING TYPE	
RL-1	INTERNAL RAILING OF STAIRCASE
RL-2	FLOOR MOUNTED RAILING ALONG CORRIDOR
RL-3	GLASS RAILING
RL-4	PARAPET WALL
RL-5	WALL MOUNTED GUARD RAIL
RL-5a	FLOOR MOUNTED GUARD RAIL

WALL TYPE	
BW1	150mm THK. BROCKWALL WITH 200MM THK. CENT. PLASTER ON BOTH SIDES
BW1a	150mm THK. BROCKWALL WITH 300MM UPSTAND BEAM & 200MM THK. CENT. PLASTER ON BOTH SIDES
BW2	230mm THK. BROCKWALL WITH 200MM THK. CENT. PLASTER ON BOTH SIDES
BW2a	230mm THK. BROCKWALL WITH 300MM UPSTAND BEAM & 200MM THK. CENT. PLASTER ON BOTH SIDES
PT1	100MM THK. DRYWALL PARTITION WITH PAINTED ON BOTH SIDE TO MANUF.'S SPECIFICATION.
RC1	250mm RC WALL WITH 5mm THK. SKIN COAT


 2 HOUR FIRE RATED BRICKWALL WITH 20MM CENT.
PLASTER ON BOTH SIDES UP TO SOFFIT SLAB

1) WALL TYPE ARE GENERALLY (BWI) EXCEPT OTHERWISE STATED.

2) WALL PLASTERING UP TO SOFFIT SLAB

3) ALL ELECTRICAL ROOM TO BE 4 HOUR FIRE RATED BRICKWALL WITH 20MM CENT.
PLASTER ON BOTH SIDES UP TO SOFFIT SLAB

- GENERAL NOTE:
- ALL KITCHEN DETAIL TO REFER TO "DISE SUBMISSION"
 - IN THE EVENT OF DISCREPANCY BETWEEN DRAWINGS, SCHEDULE OF FINISHES WILL TAKE A FINAL PRECEDENT.
 - TO PROVIDE NON-SLIP TILES FOR ALL MET AREA I.E. TOILET, ABUCTION, PANTRY, JANITOR, KITCHEN
 - ALL INTERNAL WALLS OF TOILET, PANTRY, JANITOR, ABUCTION TO BE FINISHED WITH GLAZED WALL TILES UP TO CEILING HEIGHT OR OTHERWISE STATED.
 - MAKE RISER TO BE RAISED TOWARD ALL HR & CMR TO BE DROP TOWARD NEW MAIN FLOOR OR CORRIDOR UNLESS OTHERWISE STATED.
 - ALL BUILDING PERIMETER DRAIN TO BE CONCEALED OR OTHERWISE STATED.
 - ALL U/LV: R/CMD, TO BE ZOOMED A UNLESS OTHERWISE STATED.
 - ALL FINISHES REFER TO SCHEDULE OF FINISHES
 - ALL WIDE OPENING TO PROVIDE R/C LANTO, REFER TO ENGR'S DRAWING

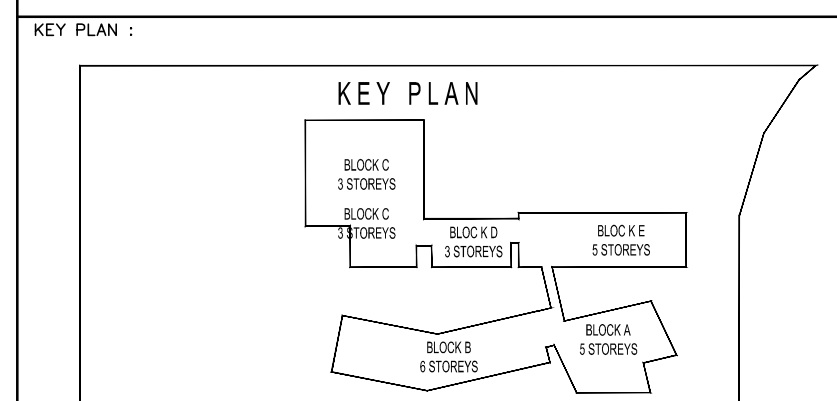

PROJECT TITLE :
CADANGAN MEMBINA SEBUAH KOLEJ UNIVERSITI SWASTA
DI ATAS PT 5828, PERSIARAN CASSIA BARAT 3, BATU KAWAN,
MK. 13, SEBERANG PERAI SELATAN YANG MENGANDUNGI :

- BLOK A - PUSAT PENTADBIRAN 5 TINGKAT
BLOK B - PERPUSTAKAAN DAN BILIK KULIAH 6 TINGKAT
BLOK C - BANGUNAN AKADEMIK DAN DEWAN SERBAGUNA
3 TINGKAT DENGAN PODIUM
BLOK D - DEWAN KULIAH DAN KAFETERIA 3 TINGKAT
BLOK E - BANGUNAN AKADEMIK 5 TINGKAT
2 UNIT PONDOK PENGAWAL DAN
1 UNIT TNR 11 KV STESEN SUKSES UTAMA

UNTUK : TETUAN KDU COLLEGE (PG) SDN. BHD

LAND OWNER & BUILDING OWNER :

.....

NAMA : DR. CHONG BENG KEOK
JAWATAN : KETUA PECAWAI EKSEKUTIF (CEO)
NO IC : 610612 - 02 - 5048
ALAMAT : KDU COLLEGE (PG) SDN BHD
32, JALAN ANSON,
10400, GEORGE TOWN, PULAU PINANG
NO. TEL : 604 - 2396368

KITCHEN SPECIALIST : **DISHES SON BHD**
DISHES NO. 21-1, JALAN SEMENYIH SENTRAL 1,
 SEMENYIH SENTRAL,
 SEMENYIH, 43500 SELANGOR
 TEL : +603-872-71201
 email : info@dishes.com.my
 website : www.dishes.com.my

QS CONSULTANT :
 UNITECH QS CONSULTANCY SDN. BHD.
 12A-A, MENARA NORTHAM,
 55, JALAN SULTAN AHMAD SHAH,

SH
UNITECH
10050 PENANG

MAE CONSULTANT :
PERUNDING
Consulting Mechanical & Electrical Engineers.

8-01, WISMA PANTAI,
JALAN WISMA PANTAI,
12200 BUTTERWORTH, PENANG.

P.L.A.
TEL. NO. : (604) 3337990
FAX NO. : (604) 3317337
E-MAIL : project@pla-group.com

PK PERUNDING KELANA
CIVIL & STRUCTURAL ENGINEERS
Level 12, Unit 12(D), Wisma Boon Siew,
No.1, Penang Road, 10000 Penang.
Tel: 2622628, Fax: 2641618
(Company No. AS0232772-W)

DESIGN ARCHITECT : **ARCHITECTURE GROUP - STUDIO A**
CPG CONSULTANTS PTE LTD
238B, THOMSON ROAD, #12-07 TOWER B
NOVENA SQUARE, SINGAPORE 307605
TEL : +65 6357 4468 FAX : +65 6357 4469

ARCHITECT : **BH YEW**
ARCHITECT (SP/Y61)
15TH FLOOR, BANGUNAN AMMETLIFE
NO.1, JALAN LUMUT, 50400 KUALA LUMPUR
TEL: (03) 4043-1346 FAX: (03) 4043-1349
EMAIL: ybhwa@nrasb.com.my

A

LEMBAGA
ARKITEK
MALAYSIA

Ar. YEW BU HWA
ARKITEK PROFESSIONAL
No.Pendaftaran LAM:A/Y61

Saya mengesahkan bahawa pelan-pelan yang dibenarkan mengikut Undang-Undang Kejuruteraan Bangunan 1966 dan Undang-Undang Kejuruteraan Bangunan (peraturan) 2001 (UU66/2001) dan pelan-pelan tersebut untuk pengiraan pengeluaran dan pelan-pelan tersebut. Selepas ini, Saya mengesahkan bahawa ke-terimaan sebarang perubahan dan pengeluaran dengan perjanjian saya. Saya mengesahkan dan mengesahkan bahawa pelan-pelan tersebut dengan pelan tersebut mematuhi peraturan yang ditetapkan dan akan mematuhi semua syarat-syarat yang ditetapkan tersebut.

CONSTRUCTION DRAWING

DRAWING TITLE :

BUILDING SETTING OUT

SCALE : AS SHOWN		DWG. NO. : 553_CA-001-02_A.dwg	
DRAWN BY : Ismail Mohamed		DATE : JUNE 2016	
PROJECT NO. :	STATUS :	BLOCK :	DWG. NO. :
55314	CA	SD	001
			02
			A