



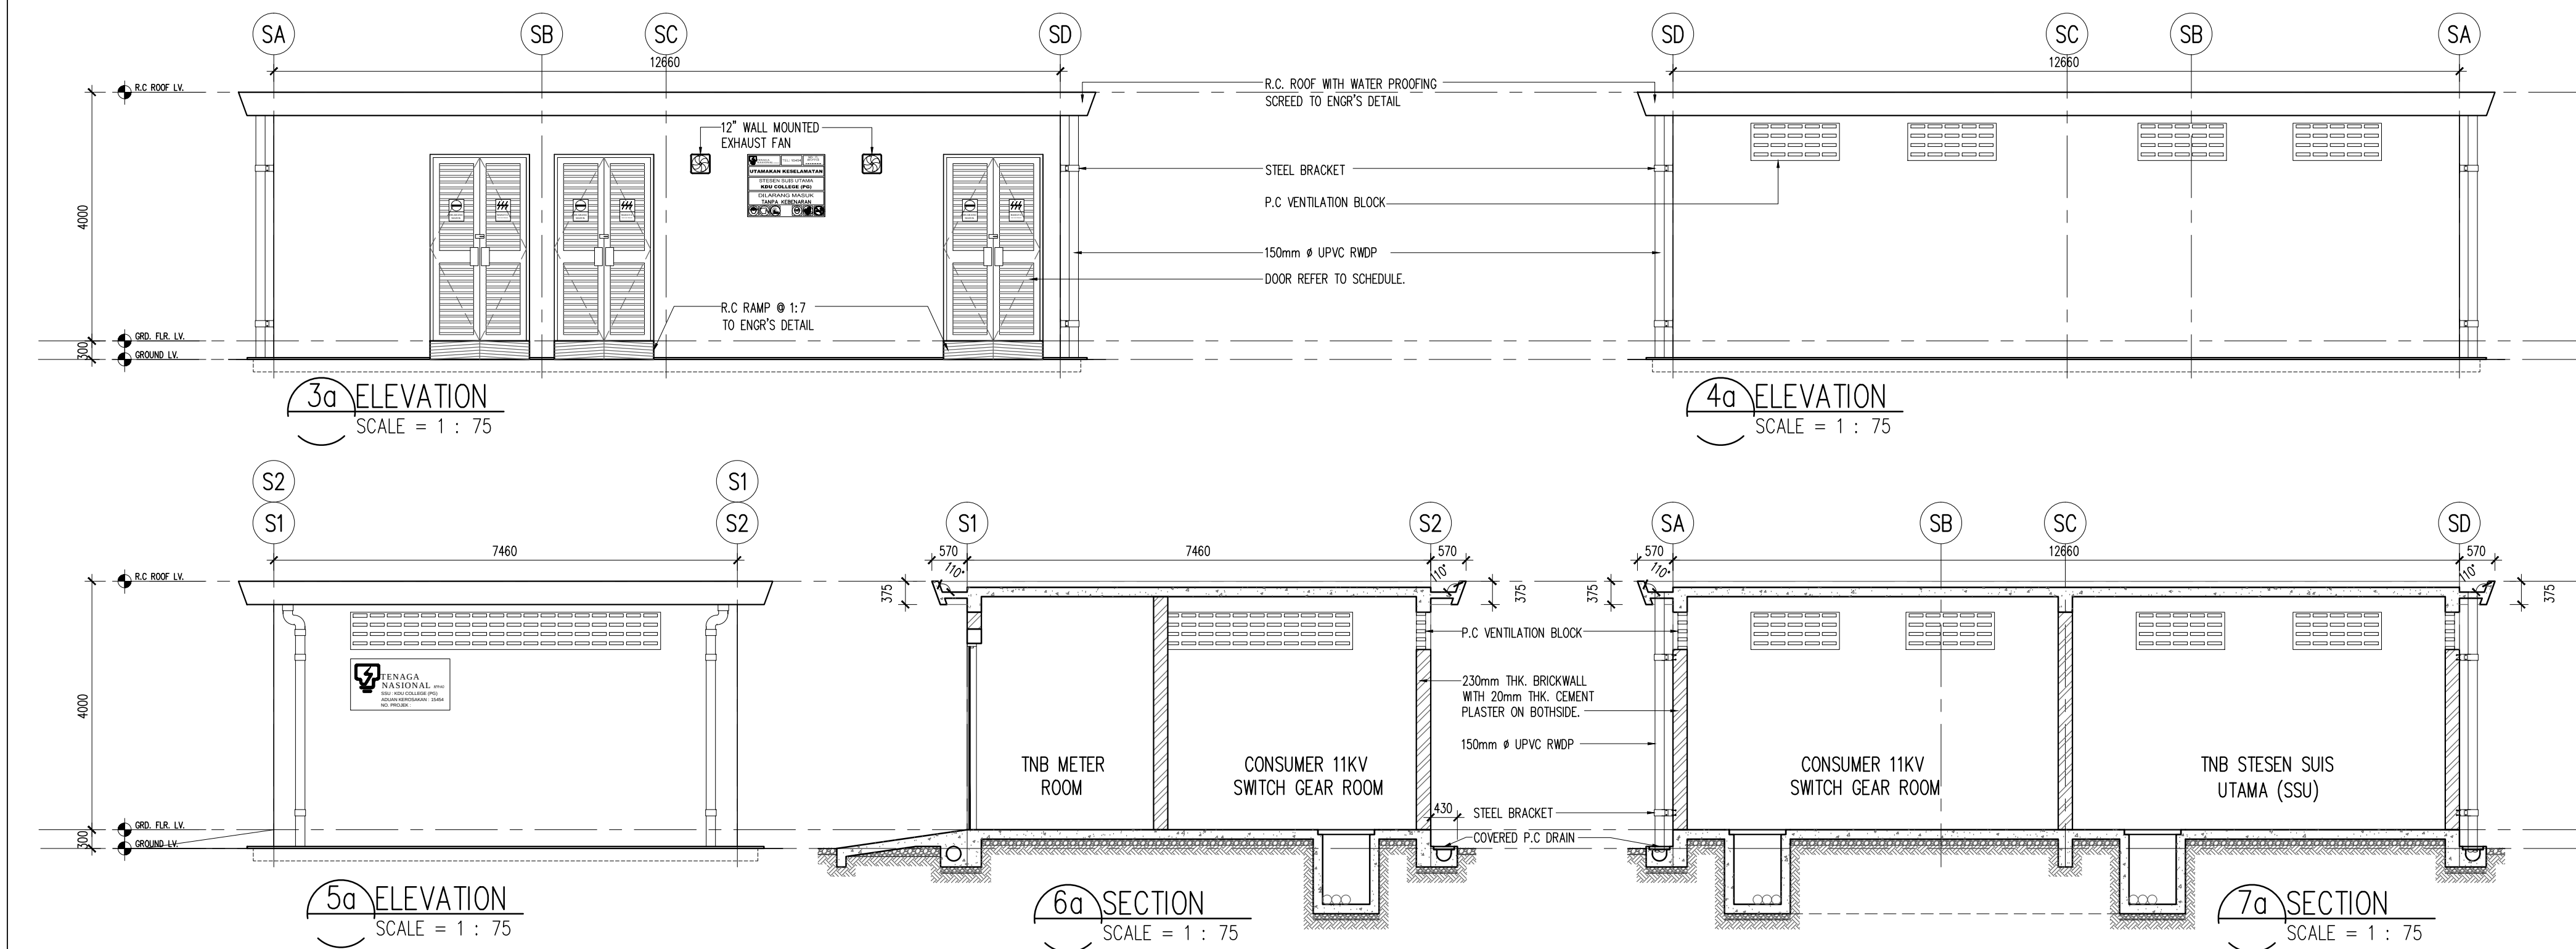

REFUSE COMPARTMENT


GUARD HOUSE

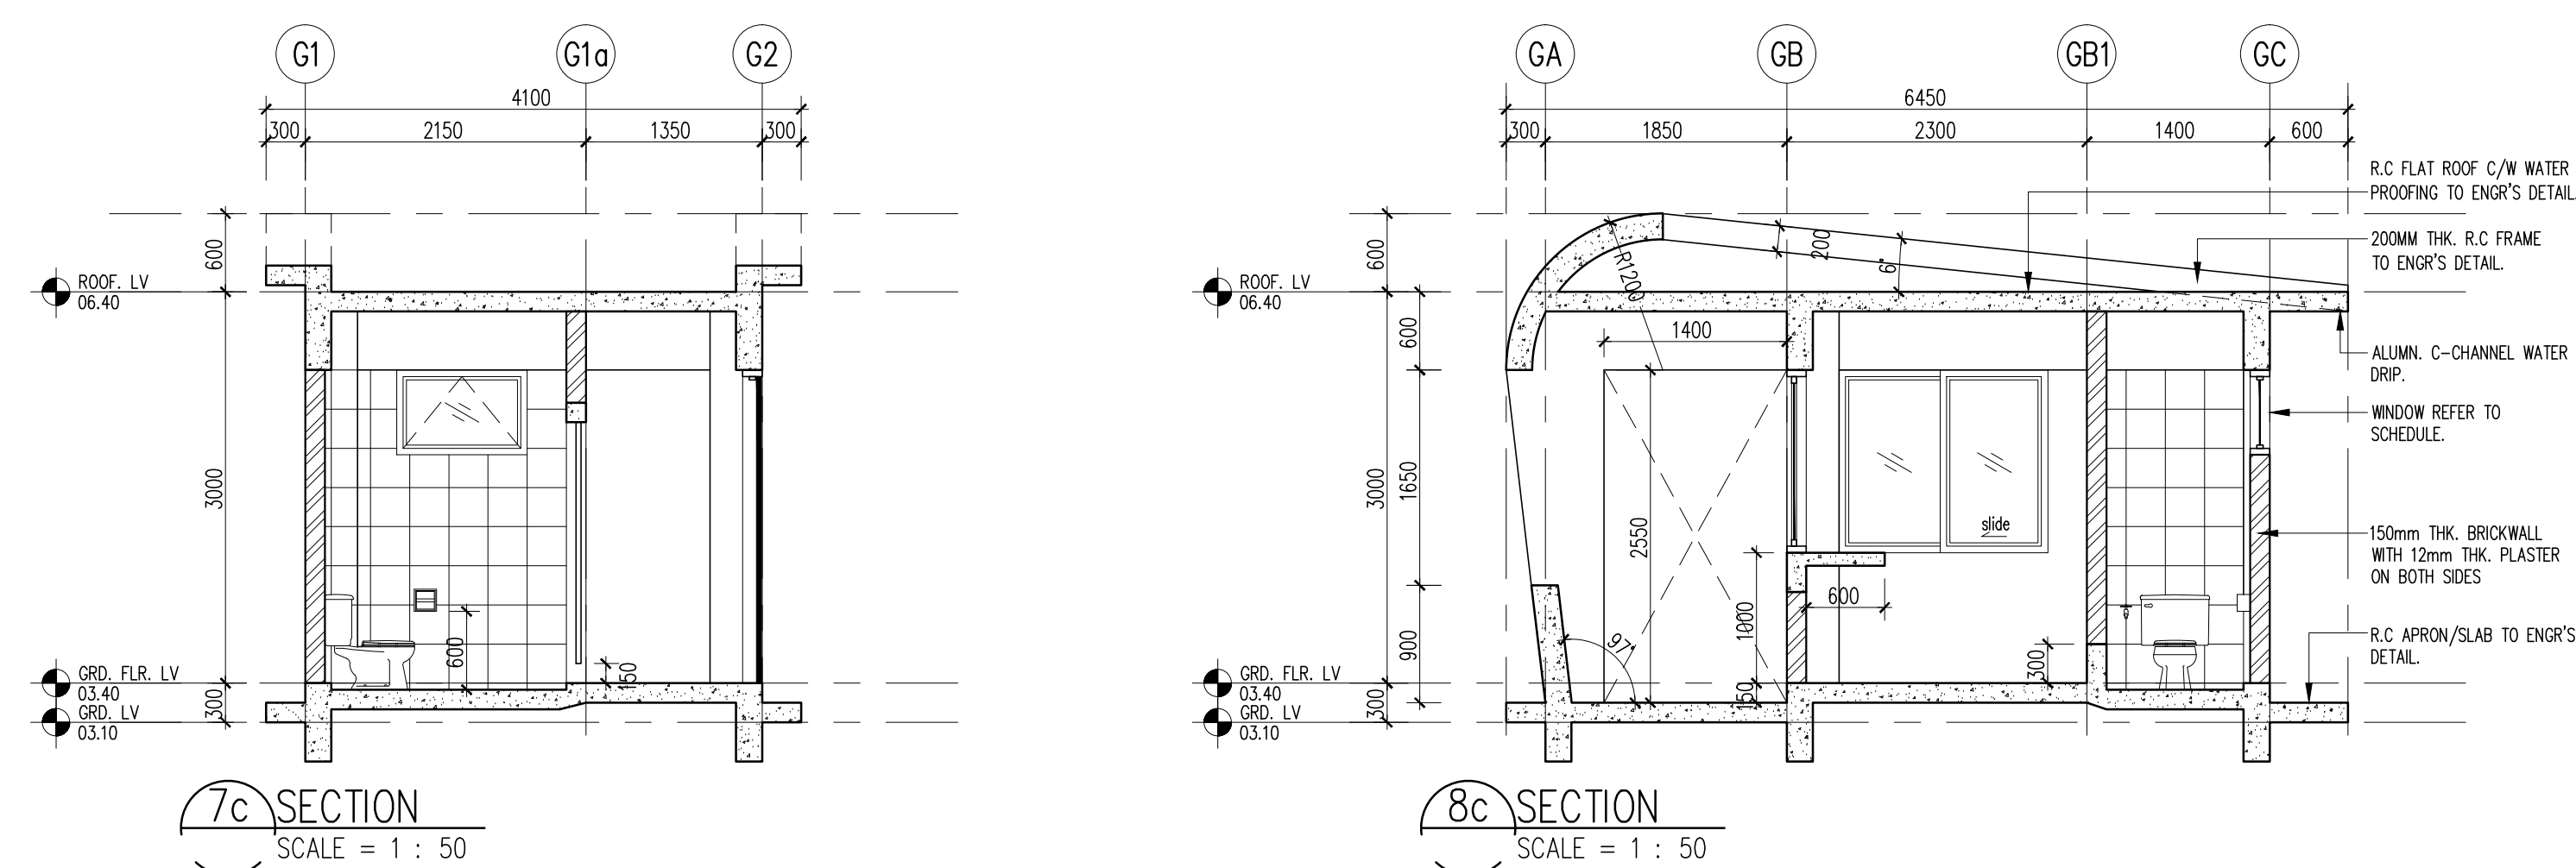

GENERAL NOTE:

- ALL KITCHEN DETAIL TO REFER TO "DISH SUBMISSION"
- IN THE EVENT OF DISCREPANCY BETWEEN DRAWINGS, SCHEDULE OF FINISHES WILL TAKE A FINAL PRECEDENT.
- TO PROVIDE A NON-SLIP FLOOR FOR ALL MET AREA I.E. TOILET, ABUCTION, PANTRY, JANITOR, KITCHEN.
- ALL INTERNAL WALLS OF TOILET, PANTRY, JANITOR, ABUCTION TO BE FINISHED WITH GLAZED WALL TILES UP TO CEILING HEIGHT OR OTHERWISE STATED.
- MAKE RISER TO BE RAISED 100MM AND ALL HR & CM TO BE DROP DOWN TO MAKE FLOOR OR CORRIDOR UNLESS OTHERS WERE STATED.
- FINISH BULKHEAD DOOR TO BE CONCEALED OR OTHERWISE STATED.
- ALL LVPIC RNDP TO BE 200MM X UNLESS OTHERWISE STATED.
- ALL FINISHES REFER TO SCHEDULE OF FINISHES
- ALL WIDE OPENING TO PROVIDE R/C LANTO, REFER TO ENGR'S DRAWING

KEY PLAN :

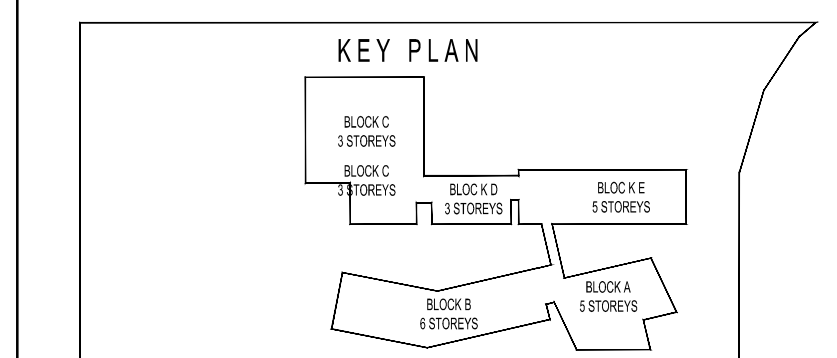

PROJECT TITLE :
 CADANGAN MELBINA SEBUAH KOLEJ UNIVERSITI SWASTA DI
 ATAS PT 5828, PERSIARAN CASSIA BARAT 3, BATU KAWA
 13, SEBERANG PERAI SELATAN YANG MENGANDUNGI :
 BLOK A - PUSAT PENTADBIRAN 5 TINGKAT
 BLOK B - PERPUSTAKAAN DAN BILIK KULIAH 5 TINGKAT
 BLOK C - BANGUNAN AKADEMIK DAN DEWAN SERBAGUN
 3 TINGKAT DENGAN POSIUM
 BLOK D - DEWAN KULIAH DAN KAFETERIA 3 TINGKAT
 BLOK E - BANGUNAN AKADEMIK 5 TINGKAT
 2 UNIT PONDOK PENGAWAL DAN
 1 UNIT TNB 11 KV STESEN SUIS UTAMA
 UNIT 1 : KETUAN KULI COLLEGE (BO) SDN BHD

LAND OWNER & BUILDING OWNER :

NAMA : DR. CHONG BENG KEOK
JAWATAN : KETUA PEGAWAI EKSEKUTIF (CEO)
NO IC : 010162 - 02 - 5048
ALAMAT : KDU COLLEGE (PS) SDN BHD
132 - JALAN ANSON,
10400, GEORGE TOWN, PULAU PINANG
NO. TEL : 604 - 2366395

KITCHEN SPECIALIST :

DISHES SDN BHD
NO. 21-1, JALAN SEMENYING SENTRAL 1,
SEMENYING SENTRAL,
SEMENYING, 43500 SELANGOR
TEL : +603-972-71201
email : info@dishes.com.my
external : www.dishes.com.my


M&E CONSULTANT
PERUNDING
Consulting Mechanical & Electrical Engineers
 8-01, WISMA PANTAI,
 JALAN WISMA PANTAI,
 12200 BUTTERWORTH, PENANG.

C&S CONSULTANT : **PERUNDING KELANA**
PK CIVIL & STRUCTURAL ENGINEERS
 Level 12, Unit 12(D), Wisma Boon Siew,
 No.1, Penang Road, 10000 Penang.
 Tel: 2622628, Fax: 2641618
 (Company No. AS0232772-W)

DESIGN ARCHITECT :  ARCHITECTURE GROUP - STUDIO A
CPG CONSULTANTS PTE LTD
238B, THOMSON ROAD, #12-00 TOWER B
NOVENA SQUARE, SINGAPORE 307685
TEL : +65 6357 4468 FAX : +65 6357 4469

BH **YEW**
ARCHITECT (SP/Y61)
15TH FLOOR, BANGUNAN AMMETJIFE
NO.1, JALAN LUMUT, 50400 KUALA LUMPUR
TEL: (03) 4043-1346 FAX: (03) 4043-1349
EMAIL: ybw@nrasb.com.my

CONSTRUCTION DRAWING

- ANCILLARY BUILDING
- TNB (SSU)
- GUARD HOUSE
- REFUSE COMPARTMENT

SCALE : AS SHOWN		CAD NO. : 553_CA-301_A.dwg			
DRAWN BY : IBRAHIM		CHECK BY : Mr. Farid		DATE : JUNE 2016	
PROJECT NO. :	STATUS	BLOCK	DWG. NO.	DWG. NO.	REVISION
55314	CA	ANC	301	01	A