
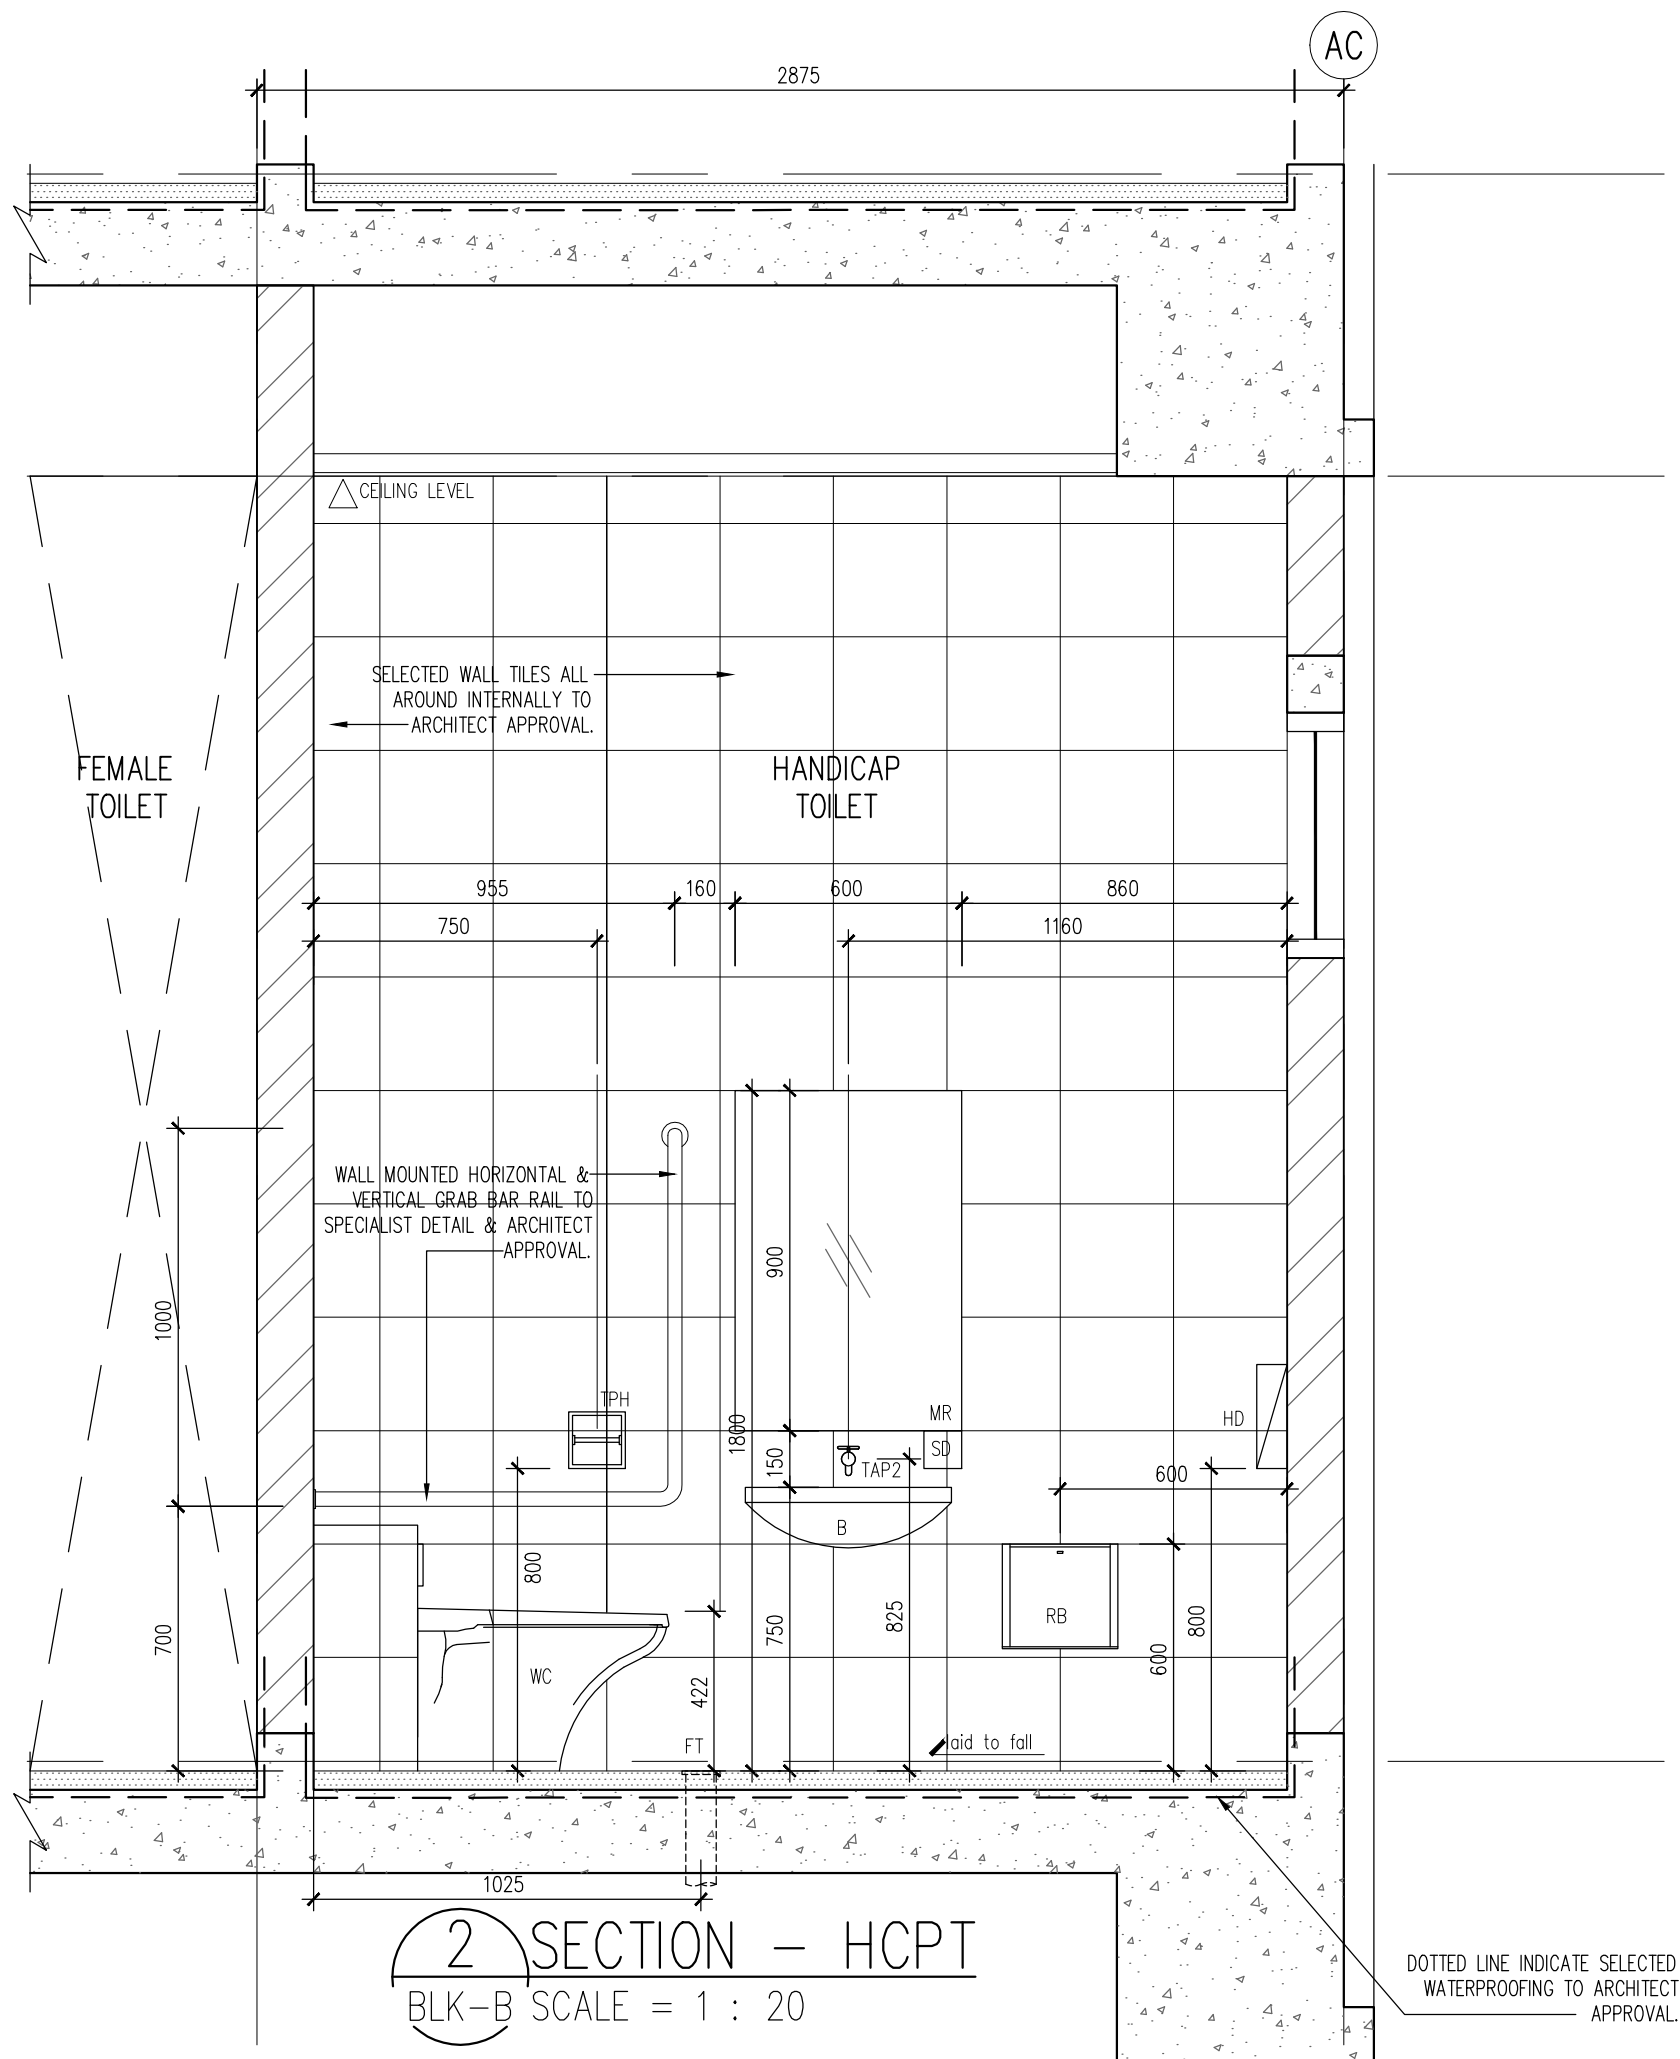


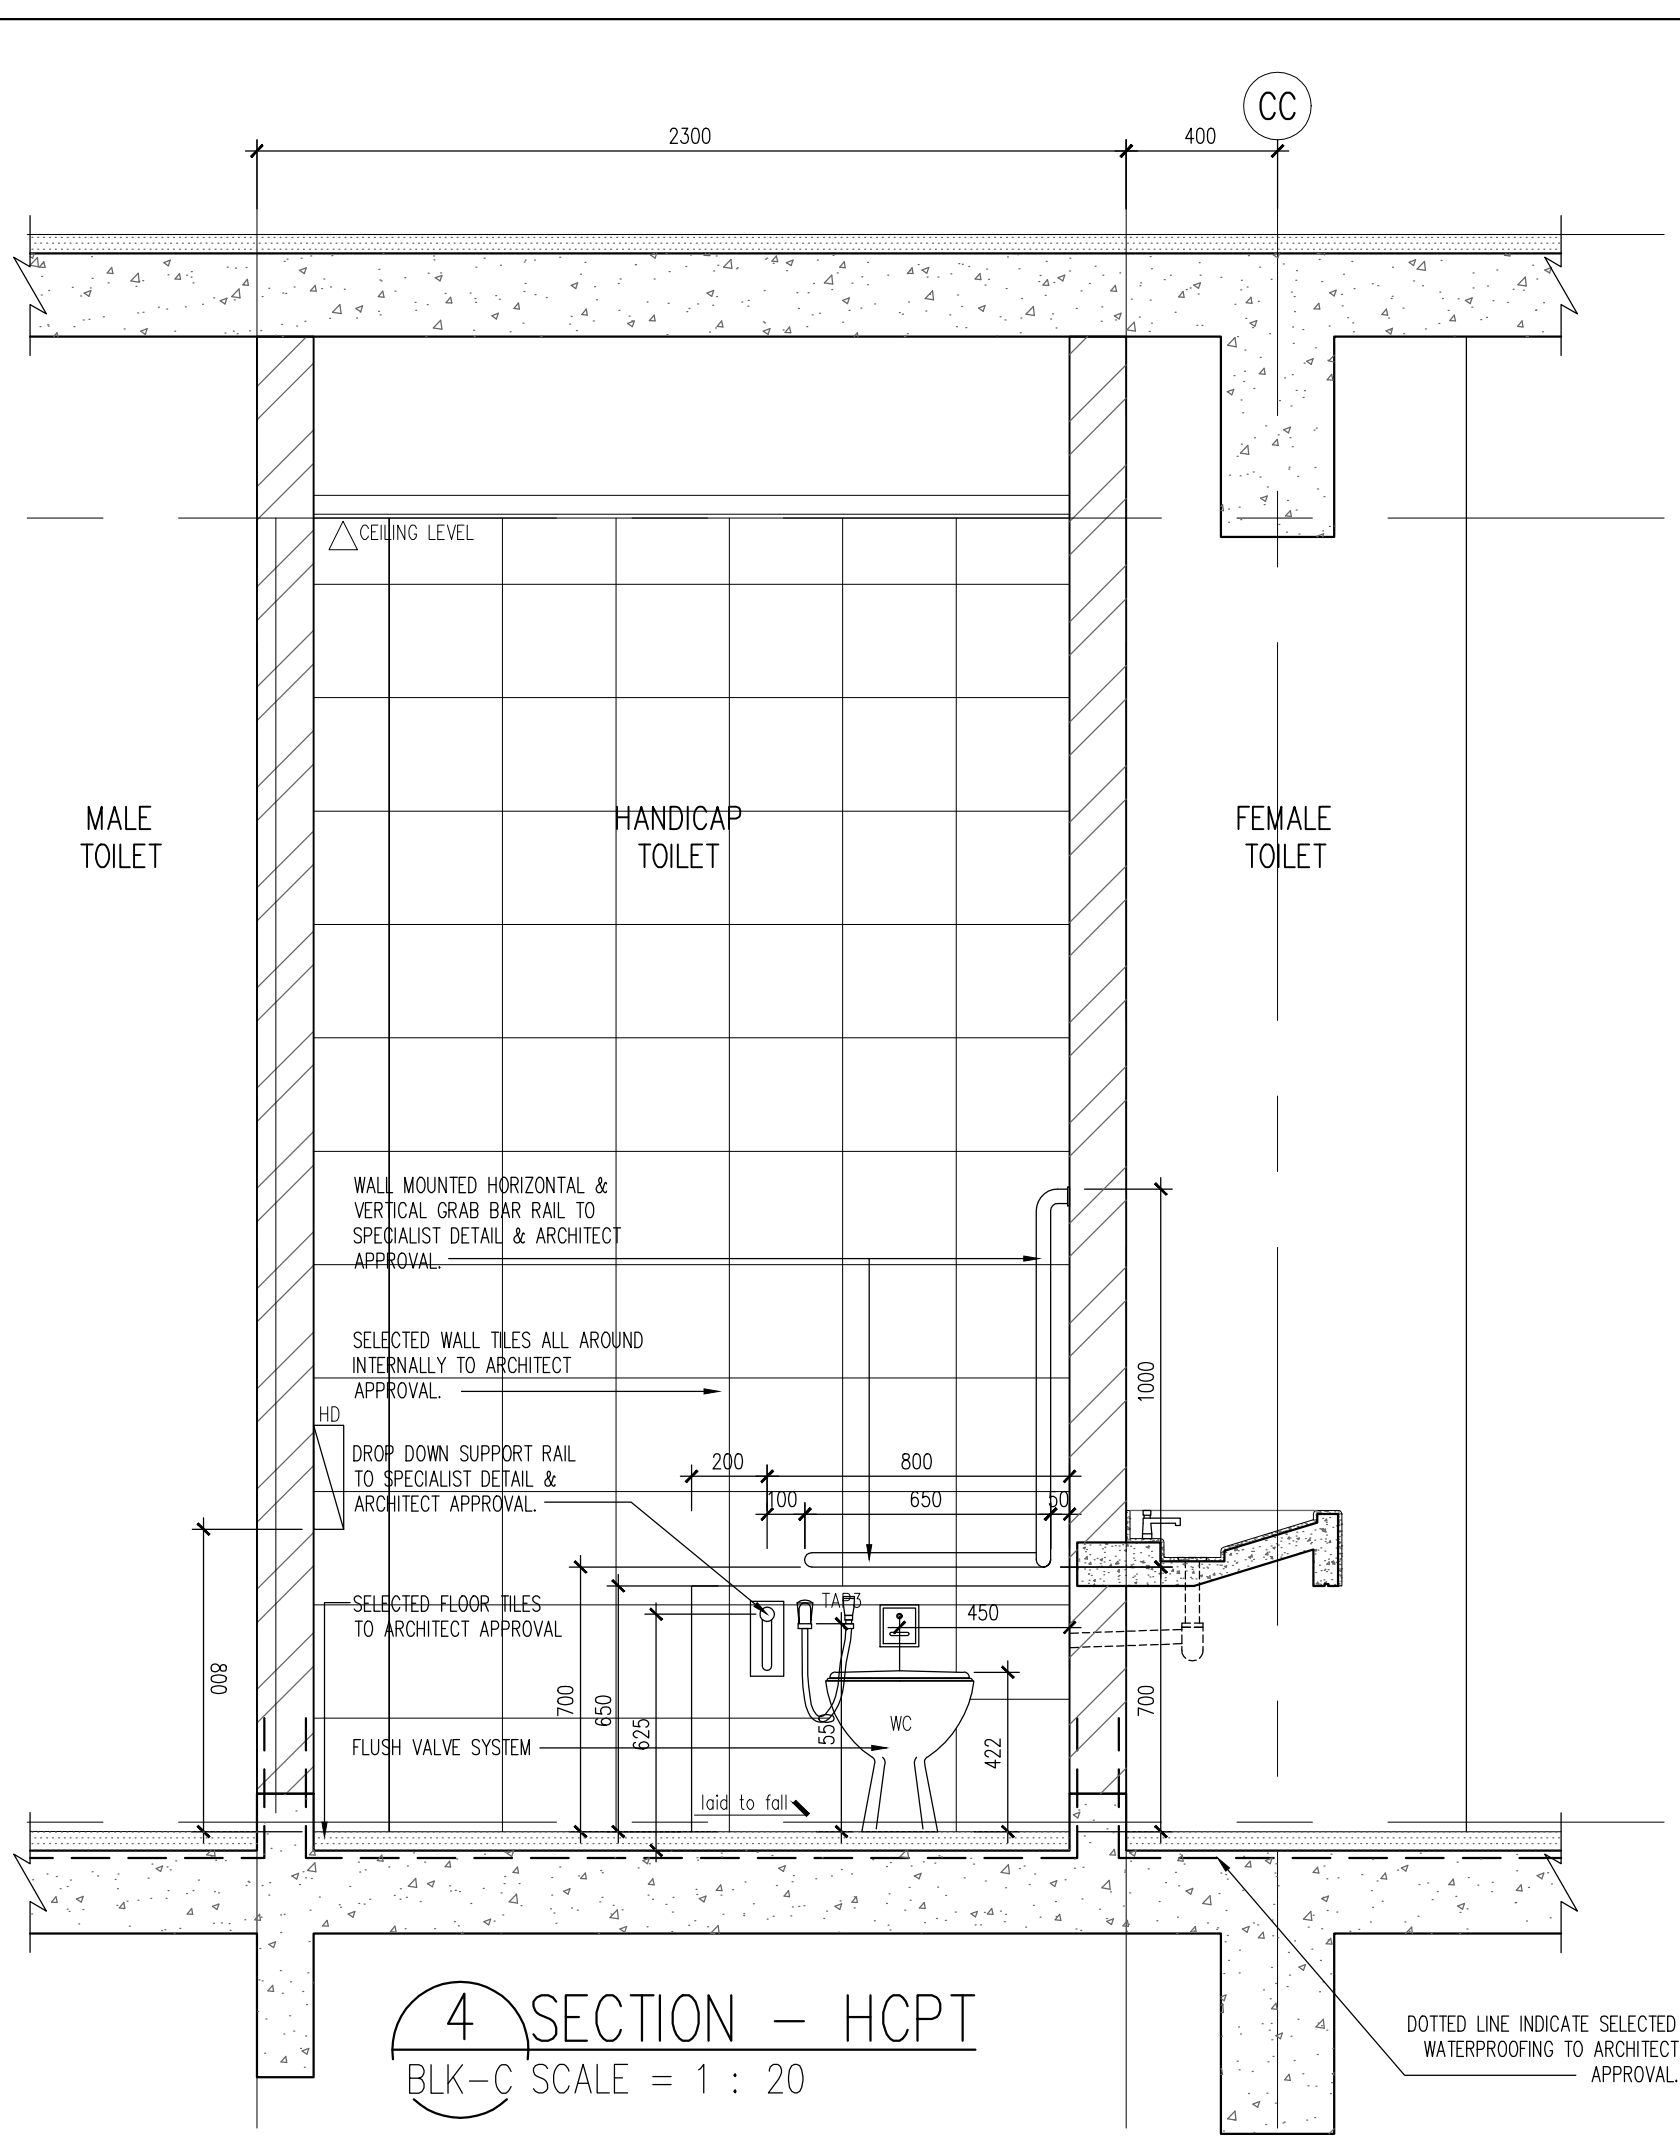

LEGEND :	
FT	S.S. FLOOR TRAP
WB	WASH BASIN
MR	MIRROR
SD	SOAP DISPENSER
HD	HAND DRYER
RB	RECESS TRASH BIN
TPD	TOILET PAPER DISPENSER
WC	WATER CLOSET (FLUSH VALVE SYSTEM)
WC1	WATER CLOSET
SP	SQUATING WATER CLOSET (FLUSH VALVE SYSTEM)
SP1	SQUATING WATER CLOSET
TPH	TOILET PAPER HOLDER
UR	URINAL
AP	ACCESS PANEL
LV	LOUVRED VENTILATION
LK	LOCKER
BCH	BENCH WITH HOOKS
TAP1	NORMAL ON/OFF TAP
TAP2	PRESS DOWN BUTTON TAP
TAP3	WATER TAP WITH FLEXIBLE HOSE
TAP4	WATER TAP AT 450MM (H)
SS	SIDE CORNER SHELVING FOR SOAP
H	HOOK TO HANG CLOTHING
RCS	R.C COUNTER SINK
SB	SANITACT BIN
SH	SHOWER
HWP	HOT WATER POINT (FOR ALL SHOWER)
SV	SHELVING TO PUT BAG (FOR ALL TOILET CUBICLE)


NOTES:

- 1- ALL TOILET HAVE SHELVING INSIDE EACH TOILET CUBICAL TO PUT BAG
- 2- ALL FEMALE TOILET HAVE PLACE FOR SANITACT BIN
- 3- ALL WALL TILES UP TO CEILING HEIGHT

Hak Cipta Terpelihara. Tidak dibenarkan mencetak mana-mana bahagian ilustrasi dalam apa jua bentuk dan dengan apa cara pun samada secara elektronik, mencetak, mekanik, rakaman atau cara lain sebelum mendapat kebenaran bertulis dari NRY ARCHITECTS SDN. BHD.

REV.	DATE	DESCRIPTION	REMARK
A	29.06.2016	FIRST ISSUED FOR CONSTRUCTION DRAWING	FARID

KEY PLAN :

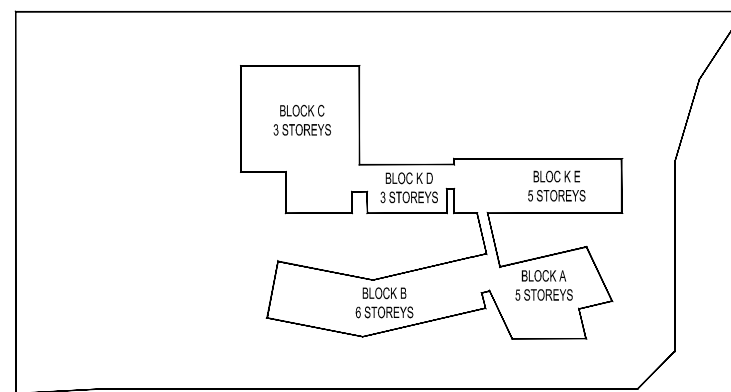

PROJECT TITLE :
CADANGAN MEMBINA SEBUAH KOLEJ UNIVERSITI SWASTA
DI ATAS PT 5828, PERSIARAN CASSIA BARAT 3, BATU KAWAN,
MK. 13, SEBERANG PERAI SELATAN YANG MENGANDUNGI :

BLOK A - PUSAT PENTADBIRAN 5 TINGKAT
BLOK B - PERPUSTAKAAN DAN BILIK KULIAH 6 TINGKAT
BLOK C - BANGUNAN AKADEMIK DAN DEWAN SERBAGUNA 3
TINGKAT DENGAN PODIUM
BLOK D - DEWAN KULIAH DAN KAFETERIA 3 TINGKAT
BLOK E - BANGUNAN AKADEMIK 5 TINGKAT
2 UNIT PONDOK PENGAWALAN
1 UNIT STESN 11 KV STESEN SUIS UTAMA

UNTUK : TETUAN KDU COLLEGE (PG) SDN. BHD

LAND OWNER & BUILDING OWNER :

NAMA : DR. CHONG BENG KEOK
 JAWATAN : KETUA PEGAWAI EKSEKUTIF (CEO)
 NO IC : 610612 - 02 - 5048
 ALAMAT : KDU COLLEGE (PG) SDN BHD
 32, JALAN ANSON,
 10400, GEORGE TOWN, PULAU PINANG
 NO. TEL : 604 - 2386368

KITCHEN SPECIALIST : **DISHES SDN BHD**
DISHES
 NO. 21-1, JALAN SEMENYIH SENTRAL 1,
 SEMENYIH SENTRAL,
 SEMENYIH, 43500 SELANGOR
 TEL : +603-872-71201
 email : info@dishes.com.my
 webmail : www.dishes.com.my

QS CONSULTANT :

 UNITECH QS CONSULTANCY SDN. BHD.
12A-A, MENARA NORTHAM,
55, JALAN SULTAN AHMAD SHAH,
10050 PENANG

M&E CONSULTANT :
PERUNDING
Consulting Mechanical & Electrical Engineers.
 8-01, WISMA PANTAI,
 JALAN WISMA PANTAI,
 12200 BUTTERWORTH, PENANG.

P.L.A.
 TEL. NO. : (604) 3337990
 FAX NO. : (604) 3317337
 E-MAIL : project@pla-group.com

C&S CONSULTANT :

PK

PERUNDING KELANA
CIVIL & STRUCTURAL ENGINEERS
Level 12, Unit 12(D), Wisma Boon Siew,
No.1, Penang Road, 10000 Penang.
Tel: 2622628, Fax: 2641618
(Company No. AS0232772-W)

DESIGN ARCHITECT :

ARCHITECTURE GROUP - STUDIO A
CPG CONSULTANTS PTE LTD

CPG
CONSULTANTS

238B, THOMSON ROAD, #12-00 TOWER B
NOVENA SQUARE, SINGAPORE 307685
TEL : +65 6357 4468 FAX : +65 6357 4469

ARCHITECT : **BH** YEWE ARCHITECT (SP/Y61)

15TH FLOOR, BANGUNAN AMMETLIFE
NO.1, JALAN LUMUT, 50400 KUALA LUMPUR
TEL: (03) 4043-1346 FAX: (03) 4043-1349
EMAIL: ybhw@nrasb.com.my



Ar. YEW BU HWA
ARKITEK PROFESIONAL
No.Pendaftaran LAM:A/Y61

Saya mengesahkan bahawa pelan-pelan yang dihantar adalah mengikut Undang-Undang Kecil Bangunan Seragam 1986 dan Undang-Undang Kecil Bangunan Seragam (pindaan) 2007 [UKBS2007] dan pindaan-pindaan serta garis panduan-garis panduan dan polisi-polisi Majlis Perbandaran Seberang Perai. Saya mengesahkan bahawa kerja-kerja pembinaan akan dijalankan dibawah penyeliaan saya. Saya mengesahkan dan mengaku bahawa pelan-pelan bangunan adalah setara dengan pelan kebenaran merancang yang diluluskan dan akan mematuhi ulasan serta syarat-syarat jabatan teknik.

CONSTRUCTION DRAWING

DRAWING TITLE :

BLOCK B & C
TYPICAL HANDICAP TOILET
- SECTIONS

SCALE :		CAD NO. :				
AS SHOWN		553_C A-537-01_A.dwg				
DRAWN BY :		CHECK BY :			DATE :	
IBRAHIM		Mr. Farid			JUNE 2016	
PROJECT NO. :	STATUS	BLOCK	DWG. NO.	DWG. NO.	REVISION	
55314	CA	TD	537	01	A	