


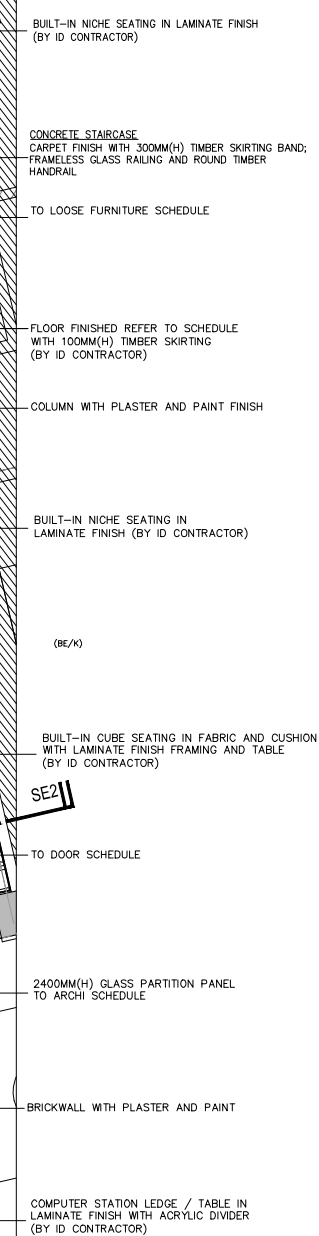

DRAWING TITLE :				
BLOCK B_1ST FLOOR LIBRARY FURNITURE LAYOUT PLAN				
DATE : 24.03.16	SCALE : 1: 100	CHECK BY : EJ/EDM		
PROJECT NO. :	STATUS	BLOCK	DWG. NO	REVISION
55314	CA	B	B003	A