



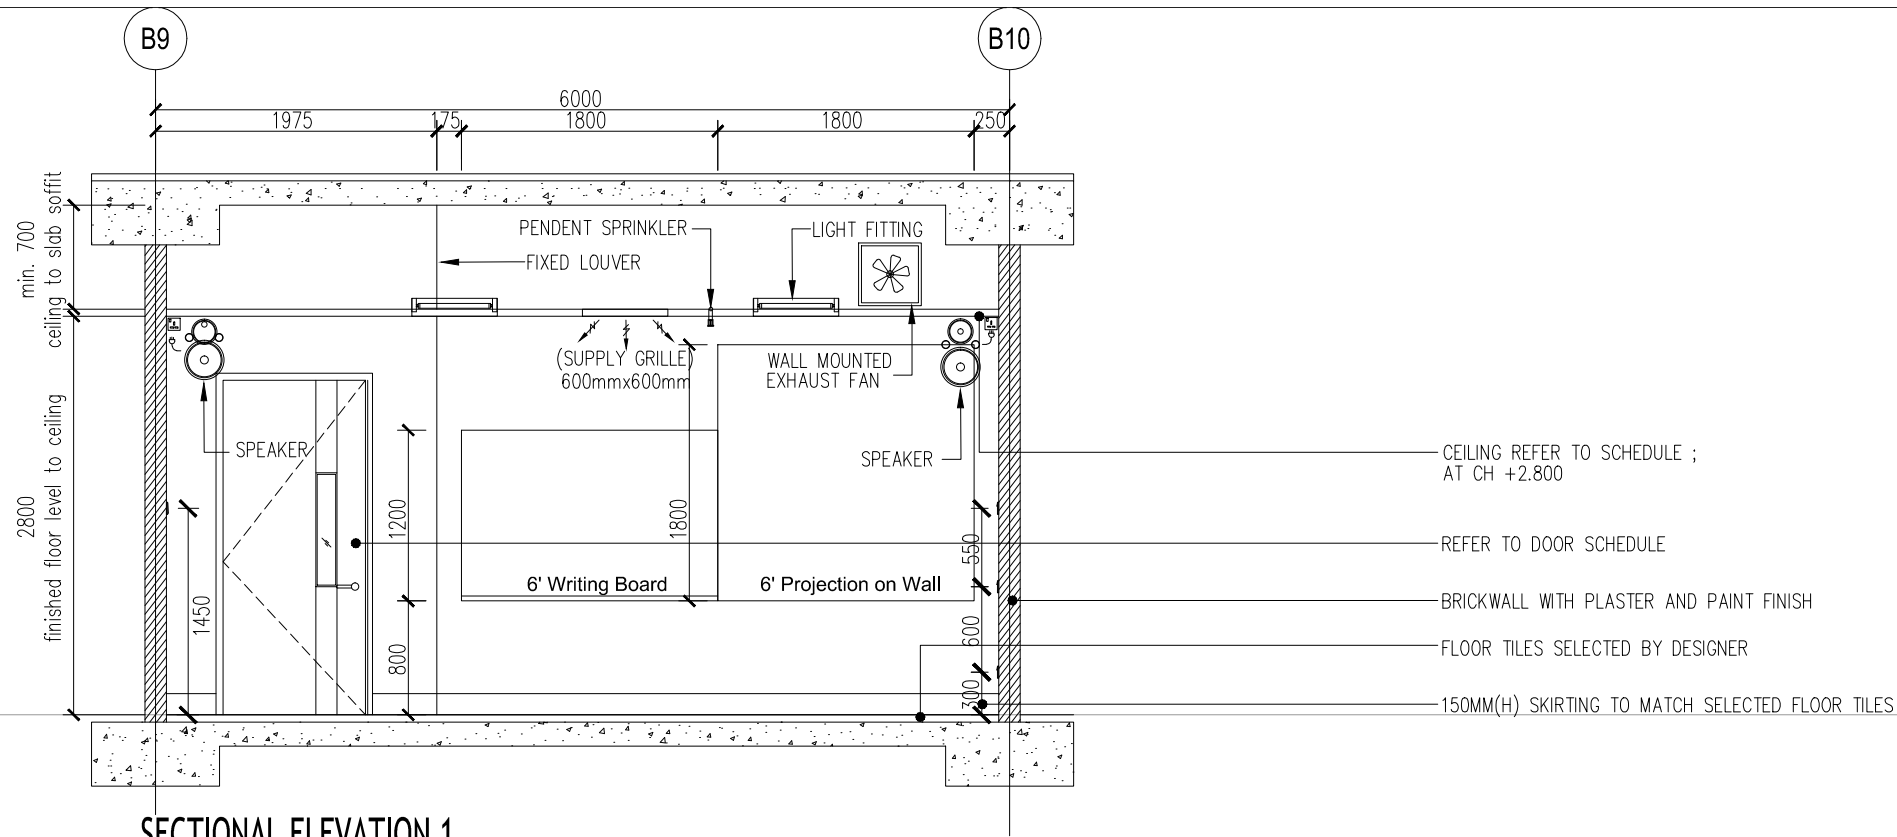

SECTIONAL ELEVATION 1

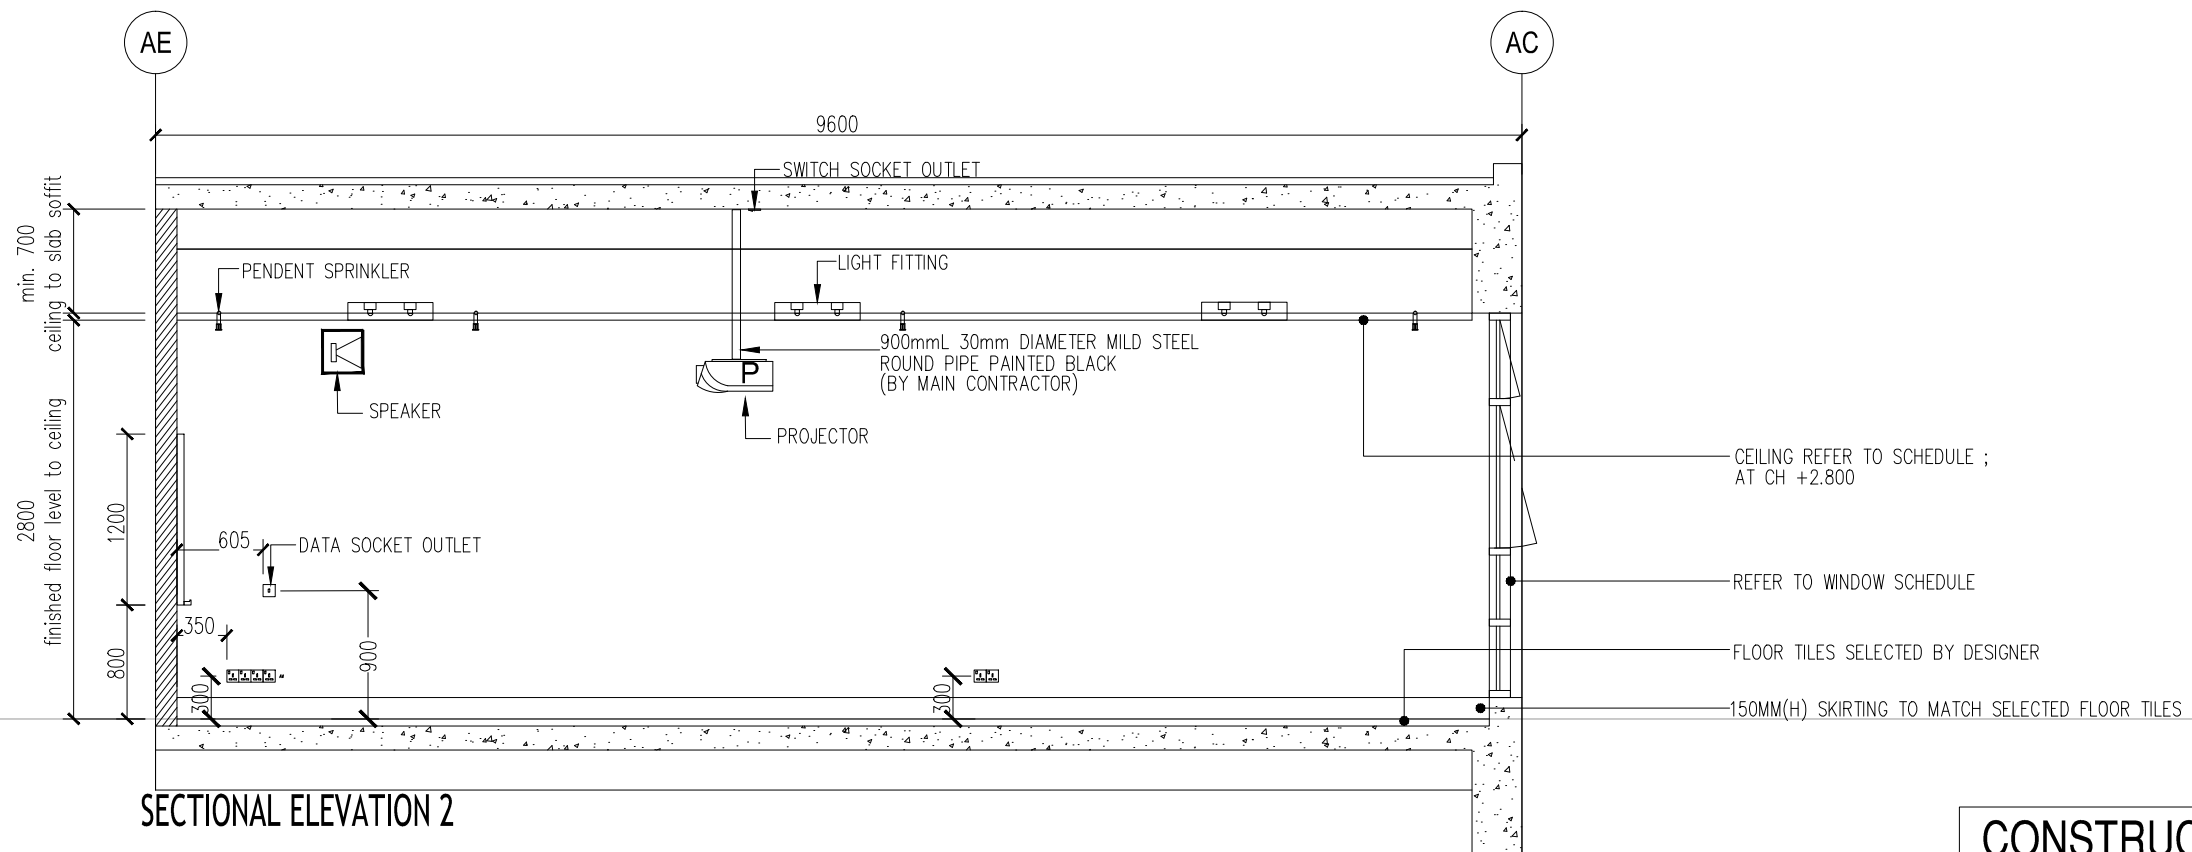

SECTIONAL ELEVATION 2

## CONSTRUCTION DRAWING

|   |   
|---|---|---|---|---|---|--------|---------|------------|--|--|--|----------|------|--------|--|--|--|---------------|--|--------|-------|---------|----------|-------|--|----|---|------|---|
| <b>PROJECT TITLE :</b><br>CADANGAN MEMBINA SEBUAH KOLEJ UNIVERSITI SWASTA DI ATAS PT 5828, PERSIARAN CASSIA BARAT 3, BATU KAWAN, MK. 13, SEBERANG PERAI SELATAN YANG MENGANDUNGI :<br>BLOK A – PUSAT PENTADBIRAN 5 TINGKAT<br>BLOK B – PERPUSTAKAAN DAN BILIK KULIAH 6 TINGKAT<br>BLOK C – BANGUNAN AKADEMIK DAN DEWAN SERBAGUNA B3 TINGKAT DENGAN PODIUM<br>BLOK D – DEWAN KULIAH DAN KAFETERIA 3 TINGKAT<br>BLOK E – BANGUNAN AKADEMIK 5 TINGKAT<br>2 UNIT PONDOK PENGAWAL DAN<br>1 UNIT TNB 11 KV STESEN SUIS UTAMA<br>UNTUK: TETUAN KDU COLLEGE (PG) SDN. BHD | <b>LAND OWNER &amp; BUILDING OWNER SIGNATURE :</b><br><br>NAME : DR.CHONG BENG KEOK<br>CHIEF EXECUTIVE OFFICER (CEO)<br>IC. NO : 610612-02-5048<br>ALAMAT : KDU COLLEGE (PG) SDN.BHD.<br>32, JALAN ANSON, 10400 GEORGE TOWN, PULAU PINANG.<br>TEL. NO : 604-2386368 | <b>DESIGN ARCHITECT :</b><br><b>ARCHITECTURE GROUP - STUDIO A</b><br><b>CPG CONSULTANTS PTE LTD</b><br>1 Gateway Drive #23-01<br>Westgate Tower, Singapore 608531<br>Tel : +63574888 ; fax: +63574188<br><b>BH YEW ARCHITECT</b><br>15TH FLOOR, BANGUNAN AMMELIFE,<br>NO.1, JLN. LUMUT, 50400 KUALA LUMPUR.<br>TEL: (30)-4046-1346<br>FAX: (03) 4043-1349<br>EMAIL: ybhwa@nrasb.com.my | <b>C&amp;S CONSULTANT :</b><br><b>PERUNDING KELANA</b><br>CIVIL & STRUCTURAL ENGINEERS<br>Level 12, Unit 12(D), Wisma Boon Siew,<br>No.1, Penang Road, 10000 Penang.<br>Tel: 2622628, Fax: 2641618<br>(Company No. A50232772-W)<br><b>M&amp;E CONSULTANT :</b><br><b>PERUNDING P.L.A.</b><br><i>Consulting Mechanical &amp; Electrical Engineers.</i><br>8-01, WISMA PANTAI,<br>JALAN WISMA PANTAI,<br>12200 BUTTERWORTH, PENANG.<br>TEL. NO. : (604) 3337990<br>FAX NO. : (604) 3317337<br>E-MAIL : project@pla-group.com | <b>QS CONSULTANT :</b><br><b>UNITECH</b><br>UNITECH QS CONSULTANCY SDN. BHD.<br>NO. 21-1, JALAN SEMENYIH SENTRAL 1,<br>12A-A, MENARA NORTHAM,<br>55, JALAN SULTAN AHMAD SHAH,<br>10050 PENANG<br><b>KITCHEN SPECIALIST :</b><br><b>DISHES</b><br>DISHES SDN BHD<br>NO. 21-1, JALAN SEMENYIH SENTRAL 1,<br>SEMENYIH SENTRAL,<br>SEMENYIH, 43500 SELANGOR<br>TEL : +603-872-71201<br>email : info@dishes.com.my<br>webmail : www.dishes.com.my | <b>DRAWING TITLE :</b><br>BLOCK B_2ND FLOOR<br>CLASS ROOM 08(S)<br>SE 1 & 2<br><table border="1"> <tr> <td>DATE :</td><td>SCALE :</td><td>CHECK BY :</td><td colspan="3"></td></tr> <tr> <td>09.03.16</td><td>1:50</td><td>EJ/EDM</td><td colspan="3"></td></tr> <tr> <td colspan="2">PROJECT NO. :</td><td>STATUS</td><td>BLOCK</td><td>DWG. NO</td><td>REVISION</td></tr> <tr> <td colspan="2">55314</td><td>CA</td><td>B</td><td>E003</td><td>A</td></tr> </table> | DATE : | SCALE : | CHECK BY : |  |  |  | 09.03.16 | 1:50 | EJ/EDM |  |  |  | PROJECT NO. : |  | STATUS | BLOCK | DWG. NO | REVISION | 55314 |  | CA | B | E003 | A |
| DATE :   | SCALE :   | CHECK BY :   |   |   
| 09.03.16   | 1:50   | EJ/EDM   |   |   
| PROJECT NO. :   |   | STATUS   | BLOCK   | DWG. NO   | REVISION   |        |         
| 55314   |   | CA   | B   | E003   | A   |        |         