


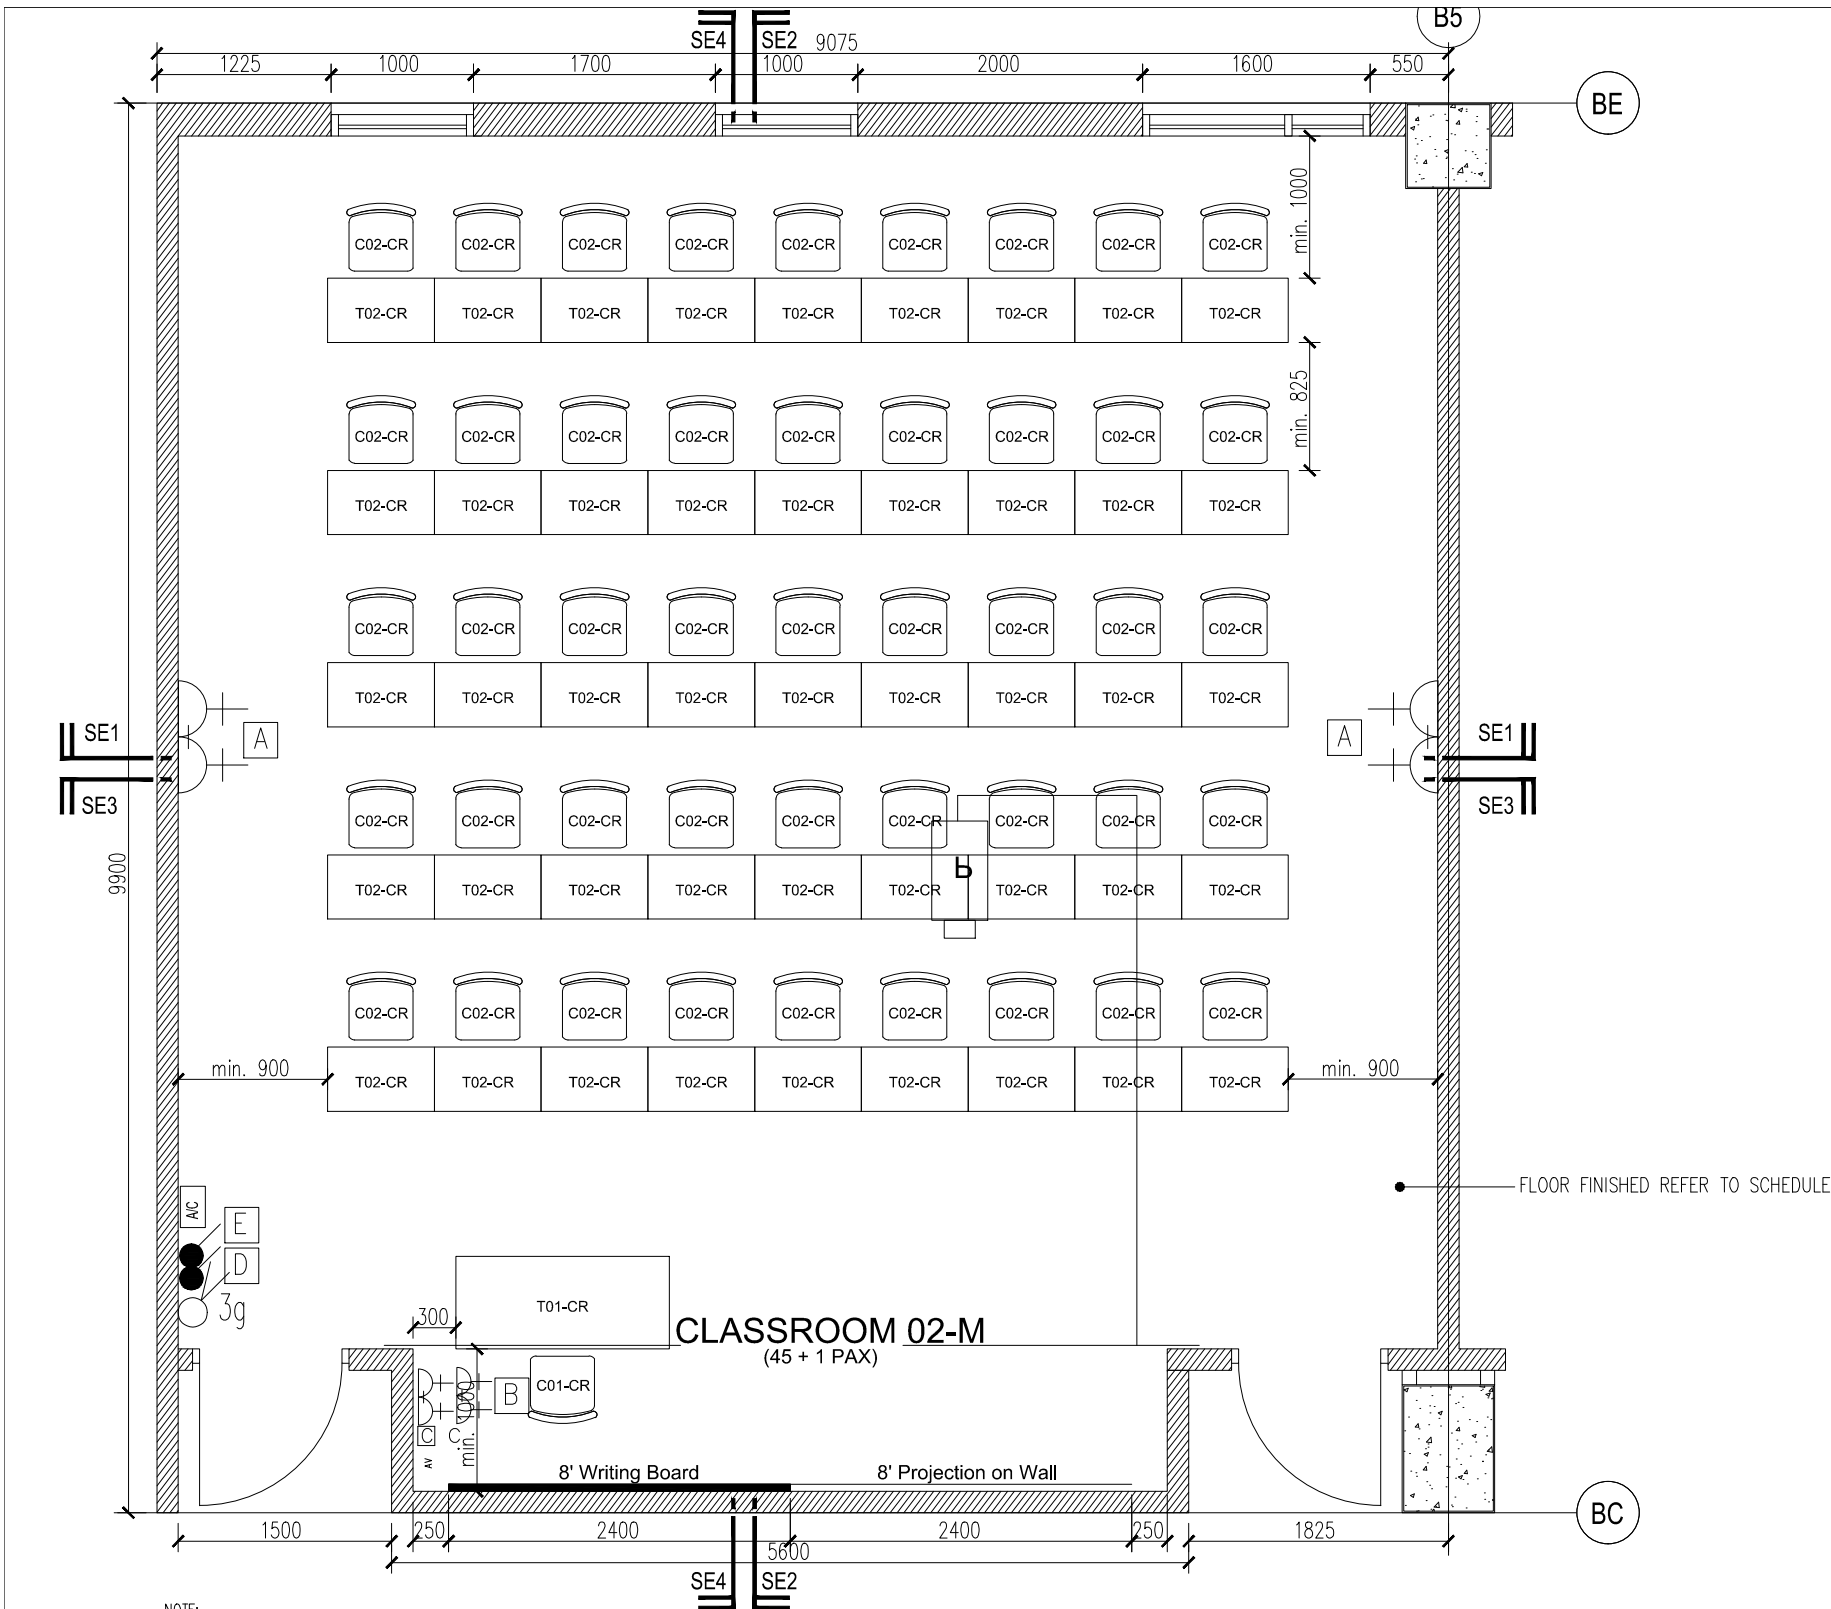

- NOTE:
- 1) ALL EQUIPMENT DIMENSION SHOWN IS PRELIMINARY & ACTUAL DIMENSION TO BE DETERMINED BASED ON EQUIPMENT SELECTION.
  - 2) 300 LUX LEVEL DESIGN BASED ON MS STANDARD:1525 (2007)
  - 3) VENTILATION RATE TO MEET MINIMUM REQUIREMENTS OF VENTILATION RATE IN ASHRAE 62.1 OR THE LOCAL BUILDING CODE WHICHEVER IS MORE STRINGENT.
  - 4) CEILING HEIGHT SHALL BE ACHIEVED 2800MM MINIMUM.
  - 5) THIS DRAWING SHALL BE STUDY IN CONJUNCTION WITH ARCHITECTURAL, STRUCTURAL, MECHANICAL, ELECTRICAL & PLUMBING DRAWING.

PROJECT TITLE :

CADANGAN MEMBINA SEBUAH KOLEJ UNIVERSITI SWASTA DI ATAS PT 5828, PERSIARAN CASSIA BARAT 3, BATU KAWAN, MK. 13, SEBERANG PERAI SELATAN YANG MENGANDUNGI :  
BLOK A – PUSAT PENTADBIRAN 5 TINGKAT  
BLOK B – PERPUSTAKAAN DAN BILIK KULIAH 6 TINGKAT  
BLOK C – BANGUNAN AKADEMIK DAN DEWAN SERBAGUNA B3 TINGKAT DENGAN PODIUM  
BLOK D – DEWAN KULIAH DAN KAFETERIA 3 TINGKAT  
BLOK E – BANGUNAN AKADEMIK 5 TINGKAT  
2 UNIT PONDOK PENGAWAL DAN  
1 UNIT TNB 11 KV STESEN SUIS UTAMA  
UNTUK: TETUAN KDU COLLEGE (PG) SDN. BHD

LAND OWNER & BUILDING OWNER SIGNATURE :

NAME : DR.CHONG BENG KEOK  
CHIEF EXECUTIVE OFFICER (CEO)  
IC. NO : 610612-02-5048  
ALAMAT :KDU COLLEGE (PG) SDN.BHD.  
32, JALAN ANSON, 10400 GEORGE TOWN,  
PULAU PINANG.  
TEL. NO : 604-2386368

DESIGN ARCHITECT :

ARCHITECTURE GROUP - STUDIO A  
CPG CONSULTANTS PTE LTD  
1 Gateway Drive #23-01  
Westgate Tower, Singapore 608531  
Tel : +63574888 ; fax: +63574188  
BH YEOW ARCHITECT  
15TH FLOOR, BANGUNAN AMMELIFE,  
NO.1, JLN. LUMUT, 50400 KUALA LUMPUR.  
TEL: (30)-4046-1346  
FAX: (03) 4043-1349  
EMAIL: ybhwa@nrasb.com.my

C&S CONSULTANT :

PERUNDING KELANA  
CIVIL & STRUCTURAL ENGINEERS  
Level 12, Unit 12(D), Wisma Boon Siew,  
No.1, Penang Road, 10000 Penang.  
Tel: 2622628, Fax: 2641618  
(Company No. A50232772-W)

M&E CONSULTANT :

PERUNDING P.L.A.  
Consulting Mechanical & Electrical Engineers.  
8-01, WISMA PANTAI,  
JALAN WISMA PANTAI,  
12200 BUTTERWORTH, PENANG.  
TEL. NO. : (604) 3337990  
FAX NO. : (604) 3317337  
E-MAIL : project@pla-group.com

QS CONSULTANT :

UNITECH QS CONSULTANCY SDN. BHD.  
12A-A, MENARA NORTHAM,  
55, JALAN SULTAN AHMAD SHAH,  
10050 PENANG

KITCHEN SPECIALIST :

DISHES SDN BHD  
NO. 21-1, JALAN SEMENYIH SENTRAL 1,  
SEMENYIH SENTRAL,  
SEMENYIH, 43500 SELANGOR  
TEL : +603-872-71201  
email : info@dishes.com.my  
webmail : www.dishes.com.my

CONSTRUCTION DRAWING

DRAWING TITLE :

BLOCK B\_2ND FLOOR  
CLASS ROOM 02(M)  
FURNITURE LAYOUT PLAN

DATE :

09.03.16

SCALE :

1:50

CHECK BY :

EJ/EDM

PROJECT NO. :

55314

STATUS

CA

BLOCK

B

DWG. NO

E101

REVISION

A

LEGEND : ELECTRICAL INSTALLATION

| SYMBOL | DESCRIPTION(S)                                                                                         | QTY      |
|--------|---|----------|
|        | 2 X 28W RECESSED TYPE T5 FLUO. FTG. C/W MIRROR REFLECTOR & ALUMINIUM CROSS BLADE. (ELECTRONIC BALLAST) | 9        |
|        | 10A 1/2/3/ GANG ONE WAY LIGHTING SWITCH AT 1450mm AFFL.                                                | 3        |
|        | 13A TWIN SWITCH SOCKET OUTLET AT 300mm AFFL.                                                           | 4        |
|        | 13A SWITCH SOCKET OUTLET AT ABOVE CEILING LEVEL FOR PROJECTOR                                          | 1        |
|        | 13A SWITCH SOCKET OUTLET AT ABOVE CEILING LEVEL FOR WIFI SYSTEM                                        | 1        |
|        | 13A SWITCH SOCKET OUTLET AT BELOW CEILING LEVEL FOR SPEAKER                                            | 2        |
|        | 20A 1 GANG ONE WAY DOUBLE POLE SWITCH (FOR PROJECTOR & SPEAKER)                                        | 2        |
|        | -25MM PVC CONDUIT FOR AUDIO AND VISUAL C/W INSPECTION BOX (BY ELECTRICAL CONTRACTOR)                   | AS SHOWN |

LEGEND : TELEPHONE INSTALLATION

| SYMBOL | DESCRIPTION(S)                                                                             |   |
|--------|--------------------------------------------------------------------------------------------|---|
|        | COMPUTER/DATA (1G) UTP PT. C/W SOCKET OUTLET USING CAT. 6 CABLE IN UPVC CONDUIT/CONCEALED  | 2 |
|        | WIFI POINT C/W SOCKET OUTLET AT CEILING LEVEL USING CAT 6 CABLE IN UPVC CONDUIT/CONCEALED. | 1 |

LEGEND : ACMV INSTALLATION

| SYMBOL | DESCRIPTION(S)   |   |
|--------|---|---|
|        | SUPPLY AIR GRILLE (600 x 600 UNLESS OTHERWISE STATED) 4 WAY TYPE C/W OPPOSED BLADE VOLUME CONTROL DAMPER (UNLESS OTHERWISE STATED) | 6 |
|        | 600mm X 600mm RETURN AIR GRILLE   | 2 |
|        | FAN COIL UNIT (FCU)   | 1 |
|        | A/C CONTROL MODULE   | 1 |
|        | 300MM X 300MM FRESH AIR GRILLE C/W VOLUME CONTROL DAMPER                                                                           | 1 |
|        | WALL MOUNTED EXHAUST FAN C/W FIXED LOUVER & INSERT SCREEN                                                                          | 1 |
|        | PLENUM BOX   | 1 |

LEGEND : FIRE INSTALLATION

| SYMBOL | DESCRIPTION(S)                                               |    |
|--------|--------------------------------------------------------------|----|
|        | PENDENT SPRINKLER (155°F/68°C TEMPERATURE RATING).           | 11 |
|        | UPRIGHT SPRINKLER (155°F/68°C TEMPERATURE RATING).           | 3  |
|        | EMERGENCY LIGHT. (SUPPLY & INSTALL BY ELECTRICAL CONTRACTOR) | 1  |

LEGEND: PUBLIC ADDRESS SYSTEM.

| SYMBOL | DESCRIPTION(S)                                                             |   |
|--------|----------------------------------------------------------------------------|---|
|        | 6W RECESSED CEILING MOUNTED SPEAKER C/W MATCHING TRANSFORMER (TAP AT 1.5W) | 2 |

LEGEND: AUDIO/VISUAL SYSTEM.  
(SUPPLY & INSTALL BY AUDIO & VISUAL CONTRACTOR)

| SYMBOL | DESCRIPTION(S)                                                                                                  |   |
|--------|---|---|
|        | HDMI & AUDIO INPUT PANEL (RECESS INTO WALL)                                                                     | 1 |
|        | 3 WAYS ACTIVE SPEAKER (TO AUDIO & VISUAL DETAILS)                                                               | 2 |
|        | 3000 ANSI LUMENS WXGA 3LCD PROJECTOR (TO AUDIO & VISUAL DETAILS) -PROJECTOR SUPPORT SUPPLIED BY MAIN CONTRACTOR | 1 |

LEGEND : FURNITURE SCHEDULE

| CODE   | DESCRIPTION(S)                      | NOS | CODE   | DESCRIPTION(S)            | NOS |
|--------|-------------------------------------|-----|--------|---------------------------|-----|
| T01-CR | TEACHER'S DESK                      | 1   | C01-CR | TEACHER'S CHAIR           | 1   |
| T02-CR | STUDENT DESK                        | 45  | C02-CR | STUDENT CHAIR TYPE 1      | 45  |
| T03-CR | STUDENT TABLE (FOR SMART CLASSROOM) | -   | C03-CR | STUDENT CHAIR TYPE 2      | -   |
|        |                                     |     | C04-CR | STUDENT CHAIR WITH TABLET | -   |