


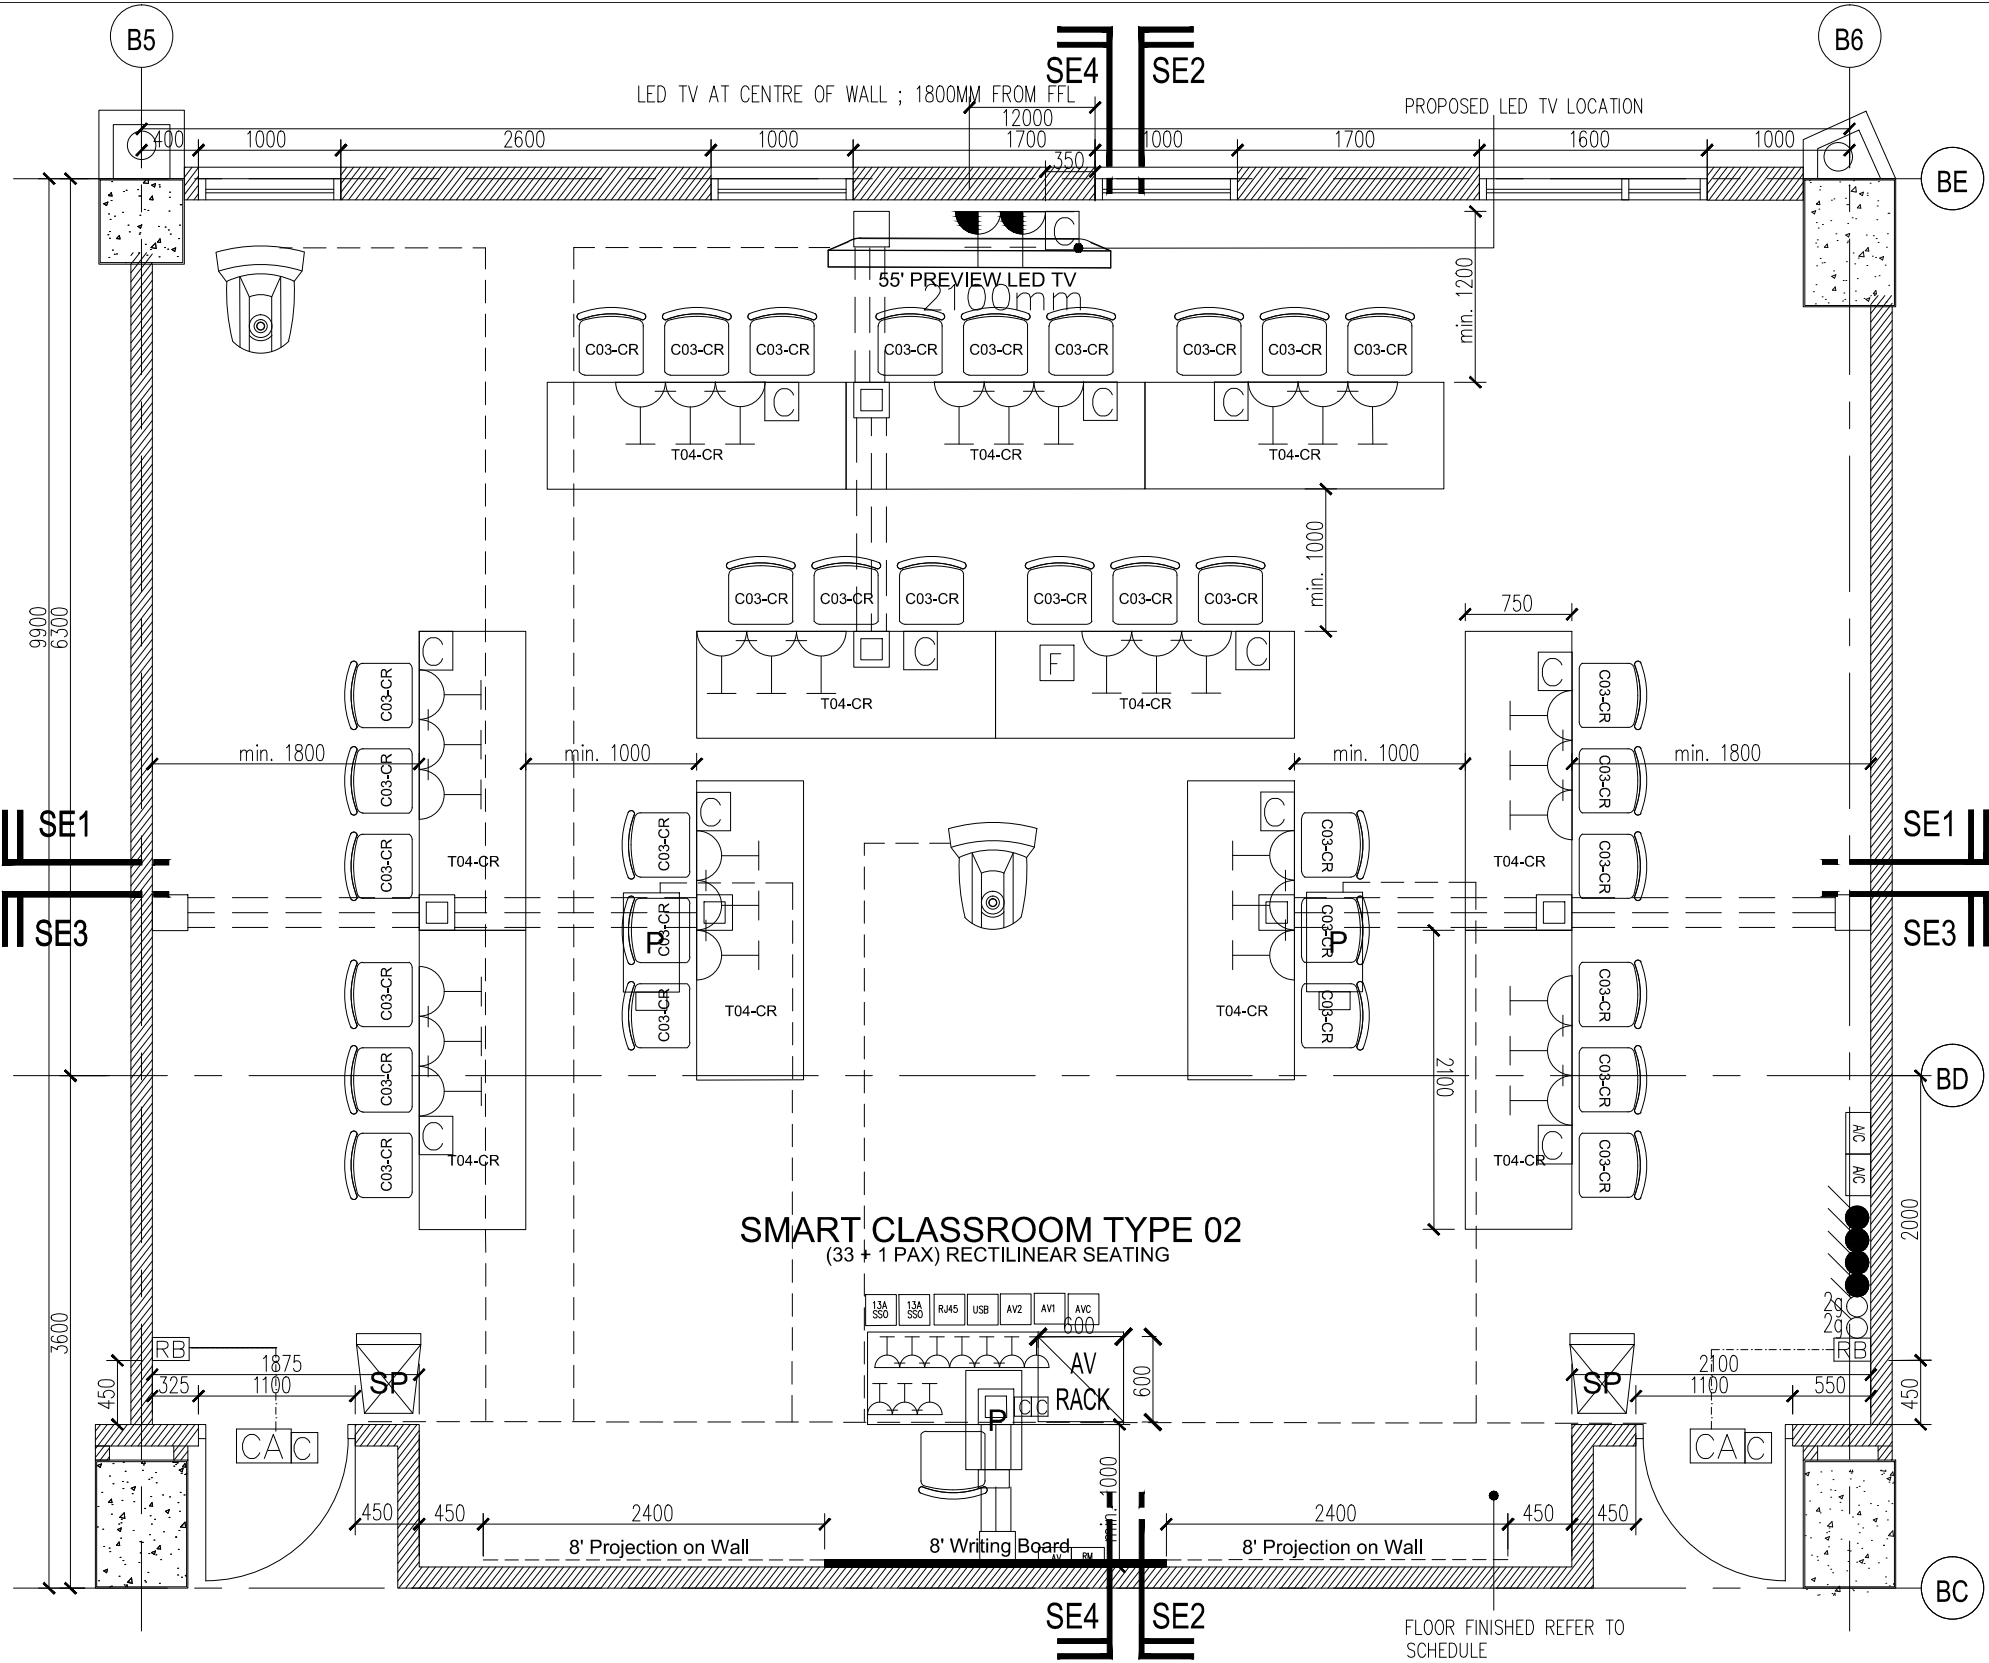

LEGEND : ELECTRICAL INSTALLATION

SYMBOL	DESCRIPTION(S)	QTY
	2 X 28W RECESSED TYPE T5 FLUO. FTG. C/W MIRROR REFLECTOR & ALUMINIUM CROSS BLADE. (DIMMBABLE ELECTRONIC BALLAST)	14
	10A 1/2/3/ GANG ONE WAY LIGHTING SWITCH AT 1450mm AFFL.	2
	13A SWITCH SOCKET OUTLET (RUN IN FLOOR TRUNKING) MOUNTED BELOW TABLE TOP/ LOW HEIGHT PARTITION.	43
	13A TWIN SWITCH SOCKET OUTLET AT 2100mm AFFL.	2
	13A SWITCH SOCKET OUTLET AT ABOVE CEILING LEVEL FOR PROJECTOR	3
	13A SWITCH SOCKET OUTLET AT ABOVE CEILING LEVEL FOR WIFI SYSTEM	1
	13A SWITCH SOCKET OUTLET AT BELOW CEILING LEVEL FOR SPEAKER	2
	13A SWITCH SOCKET OUTLET AT ABOVE CEILING LEVEL FOR FIXED CAMERA	2
	20A 1 GANG ONE WAY DOUBLE POLE SWITCH (FOR PROJECTOR & SPEAKER)	4
	-25MM PVC CONDUIT FOR AUDIO AND VISUAL C/W INSPECTION BOX (BY ELECTRICAL CONTRACTOR)	AS SHOWN
	UNDER FLOOR JUNCTION BOX (250mm X 250mm X 56mm) FOR POWER, TELEPHONE & DATA CAST IN FLOOR SLAB. - DATA - 150mm X 25mm X 3.2mm UNDERFLOOR UPVC TRUNKING/CONDUIT. (CAST IN FLOOR SLAB) - POWER - 150mm X 25mm X 3.2 mm UNDERFLOOR UPVC TRUNKING/CONDUIT. (CAST IN FLOOR SLAB)	7
	150mm X 25mm METAL TRUNKING DROPPER	4


LEGEND : AUDIO/VISUAL SYSTEM.

SYMBOL	DESCRIPTION(S)	QTY
	HDMI & AUDIO INPUT PANEL (RECESS INTO WALL)	1
	REMOTE MIXER (MIC INPUT & VOLUME CONTROL - RECESS INTO WALL)	1
	3 WAYS ACTIVE SPEAKER (TO AUDIO & VISUAL DETAILS)	2
	3000 ANSI LUMENS WXGA 3LCD PROJECTOR (TO AUDIO & VISUAL DETAILS) -PROJECTOR SUPPORT SUPPLIED BY MAIN CONTRACTOR	3
	FIXED CAMERA TYPE	2
	AUDIO VIDEO CONFERENCING INPUT/OUTPUT (LECTURER STATION)	1
	SMART TOUCH SCREEN CONNECTION (LECTURER STATION)	1
	AV EQUIPMENT RACK (SIZE : 600mm(W) x 600mm (L) x 650mm (H))	1
	55" PREVIEW LED TV	1

- ARCHI NOTE:
- 1) ALL WORKS SHALL BE CARRIED OUT UNDER THE MAIN CONTRACTOR UNLESS SPECIFIED OTHERWISE.
 - 2) CONTRACTOR SHALL REFER CONCURRENTLY TO ARCHITECTURAL SCHEDULE OF FINISHES, WALL TYPE, CEILING TYPE, WINDOW, DOOR, IRONMONGERY AND SANITARYWARE.
 - 3) CONTRACTOR SHALL REFER CONCURRENTLY TO M&E SCHEDULES FOR MECHANICAL, ELECTRICAL ACCESSORIES AND LIGHT FITTINGS.
 - 4) CONTRACTOR SHALL SUBMIT COORDINATED SHOP DRAWINGS BASED ON VERIFIED SITE DIMENSIONS, FOR ARCHITECT'S APPROVAL.
 - 5) CONTRACTOR SHALL SUBMIT ALL PROPOSED MATERIALS AND SAMPLES, FOR ARCHITECT'S APPROVAL.

- M&E NOTE:
- 1) ALL EQUIPMENT DIMENSION SHOWN IS PRELIMINARY & ACTUAL DIMENSION TO BE DETERMINED BASED ON EQUIPMENT SELECTED.
 - 2) 300 LUX LEVEL DESIGN BASED ON MS STANDARD:1525 (2007)
 - 3) TO MEET MINIMUM REQUIREMENTS OF VENTILATION RATE IN ASHRAE 62.1 OR THE LOCAL BUILDING CODE WHICHEVER IS MORE STRINGENT.
 - 4) THIS DRAWING SHALL BE STUDIED IN CONJUNCTION WITH ARCHITECTURAL, STRUCTURAL, MECHANICAL, ELECTRICAL & PLUMBING DRAWING.
 - 5) CEILING HEIGHT SHALL ACHIEVE 2800MM MINIMUM.
 - 6) AAV SETTING OUT TO BE DETERMINED BY AAV CONTRACTOR.

CONSTRUCTION DRAWING

 PROJECT TITLE : CADANGAN MEMBINA SEBUAH KOLEJ UNIVERSITI SWASTA DI ATAS PT 5828, PERSIARAN CASSIA BARAT 3, BATU KAWAN, MK. 13, SEBERANG PERAI SELATAN YANG MENGANDUNGI : BLOK A – PUSAT PENTADBIRAN 5 TINGKAT BLOK B – PERPUSTAKAAN DAN BILIK KULIAH 6 TINGKAT BLOK C – BANGUNAN AKADEMIK DAN DEWAN SERBAGUNA B3 TINGKAT DENGAN PODIUM BLOK D – DEWAN KULIAH DAN KAFETERIA 3 TINGKAT BLOK E – BANGUNAN AKADEMIK 5 TINGKAT 2 UNIT PONDOK PENGAWAL DAN 1 UNIT TNB 11 KV STESEN SUIS UTAMA UNTUK: TETUAN KDU COLLEGE (PG) SDN. BHD	LAND OWNER & BUILDING OWNER SIGNATURE : NAME : DR.CHONG BENG KEOK CHIEF EXECUTIVE OFFICER (CEO) IC. NO : 610612-02-5048 ALAMAT :KDU COLLEGE (PG) SDN.BHD. 32, JALAN ANSON, 10400 GEORGE TOWN, PULAU PINANG. TEL. NO : 604-2386368	DESIGN ARCHITECT :  ARCHITECTURE GROUP - STUDIO A CPG CONSULTANTS PTE LTD 1 Gateway Drive #23-01 Westgate Tower, Singapore 608531 Tel : +63574888 ; fax: +63574188	C&S CONSULTANT :  PERUNDING KELANA CIVIL & STRUCTURAL ENGINEERS Level 12, Unit 12(D), Wisma Boon Siew, No.1, Penang Road, 10000 Penang. Tel: 2622628, Fax: 2641618 (Company No. A50232772-W)	QS CONSULTANT :  UNITECH QS CONSULTANCY SDN. BHD. 12A-A, MENARA NORTHAM, 55, JALAN SULTAN AHMAD SHAH, 10050 PENANG	DRAWING TITLE : BLOCK B_3RD & 4TH FLOOR SMART CLASSROOM TYPE 2 FURNITURE LAYOUT PLAN					
		 15TH FLOOR, BANGUNAN AMMELIFE, NO.1, JLN. LUMUT, 50400 KUALA LUMPUR. TEL: (30)-4046-1346 FAX: (03) 4043-1349 EMAIL: ybhwa@nrasb.com.my	ARCHITECT SIGNATURE :	M&E CONSULTANT :  8-01, WISMA PANTAI, TEL. NO. : (604) 3337990 JALAN WISMA PANTAI, FAX NO. : (604) 3317337 12200 BUTTERWORTH, PENANG. E-MAIL : project@pla-group.com	KITCHEN SPECIALIST :  DISHES SDN BHD NO. 21-1, JALAN SEMENYIH SENTRAL 1, SEMENYIH SENTRAL, SEMENYIH, 43500 SELANGOR TEL : +603-872-71201 email : info@dishes.com.my webmail : www.dishes.com.my	DATE : 09.03.16	SCALE : 1:50	CHECK BY : EJ/EDM		
				PROJECT NO. : 55314	STATUS : CA	BLOCK : B	DWG. NO : E205	REVISION : A		