


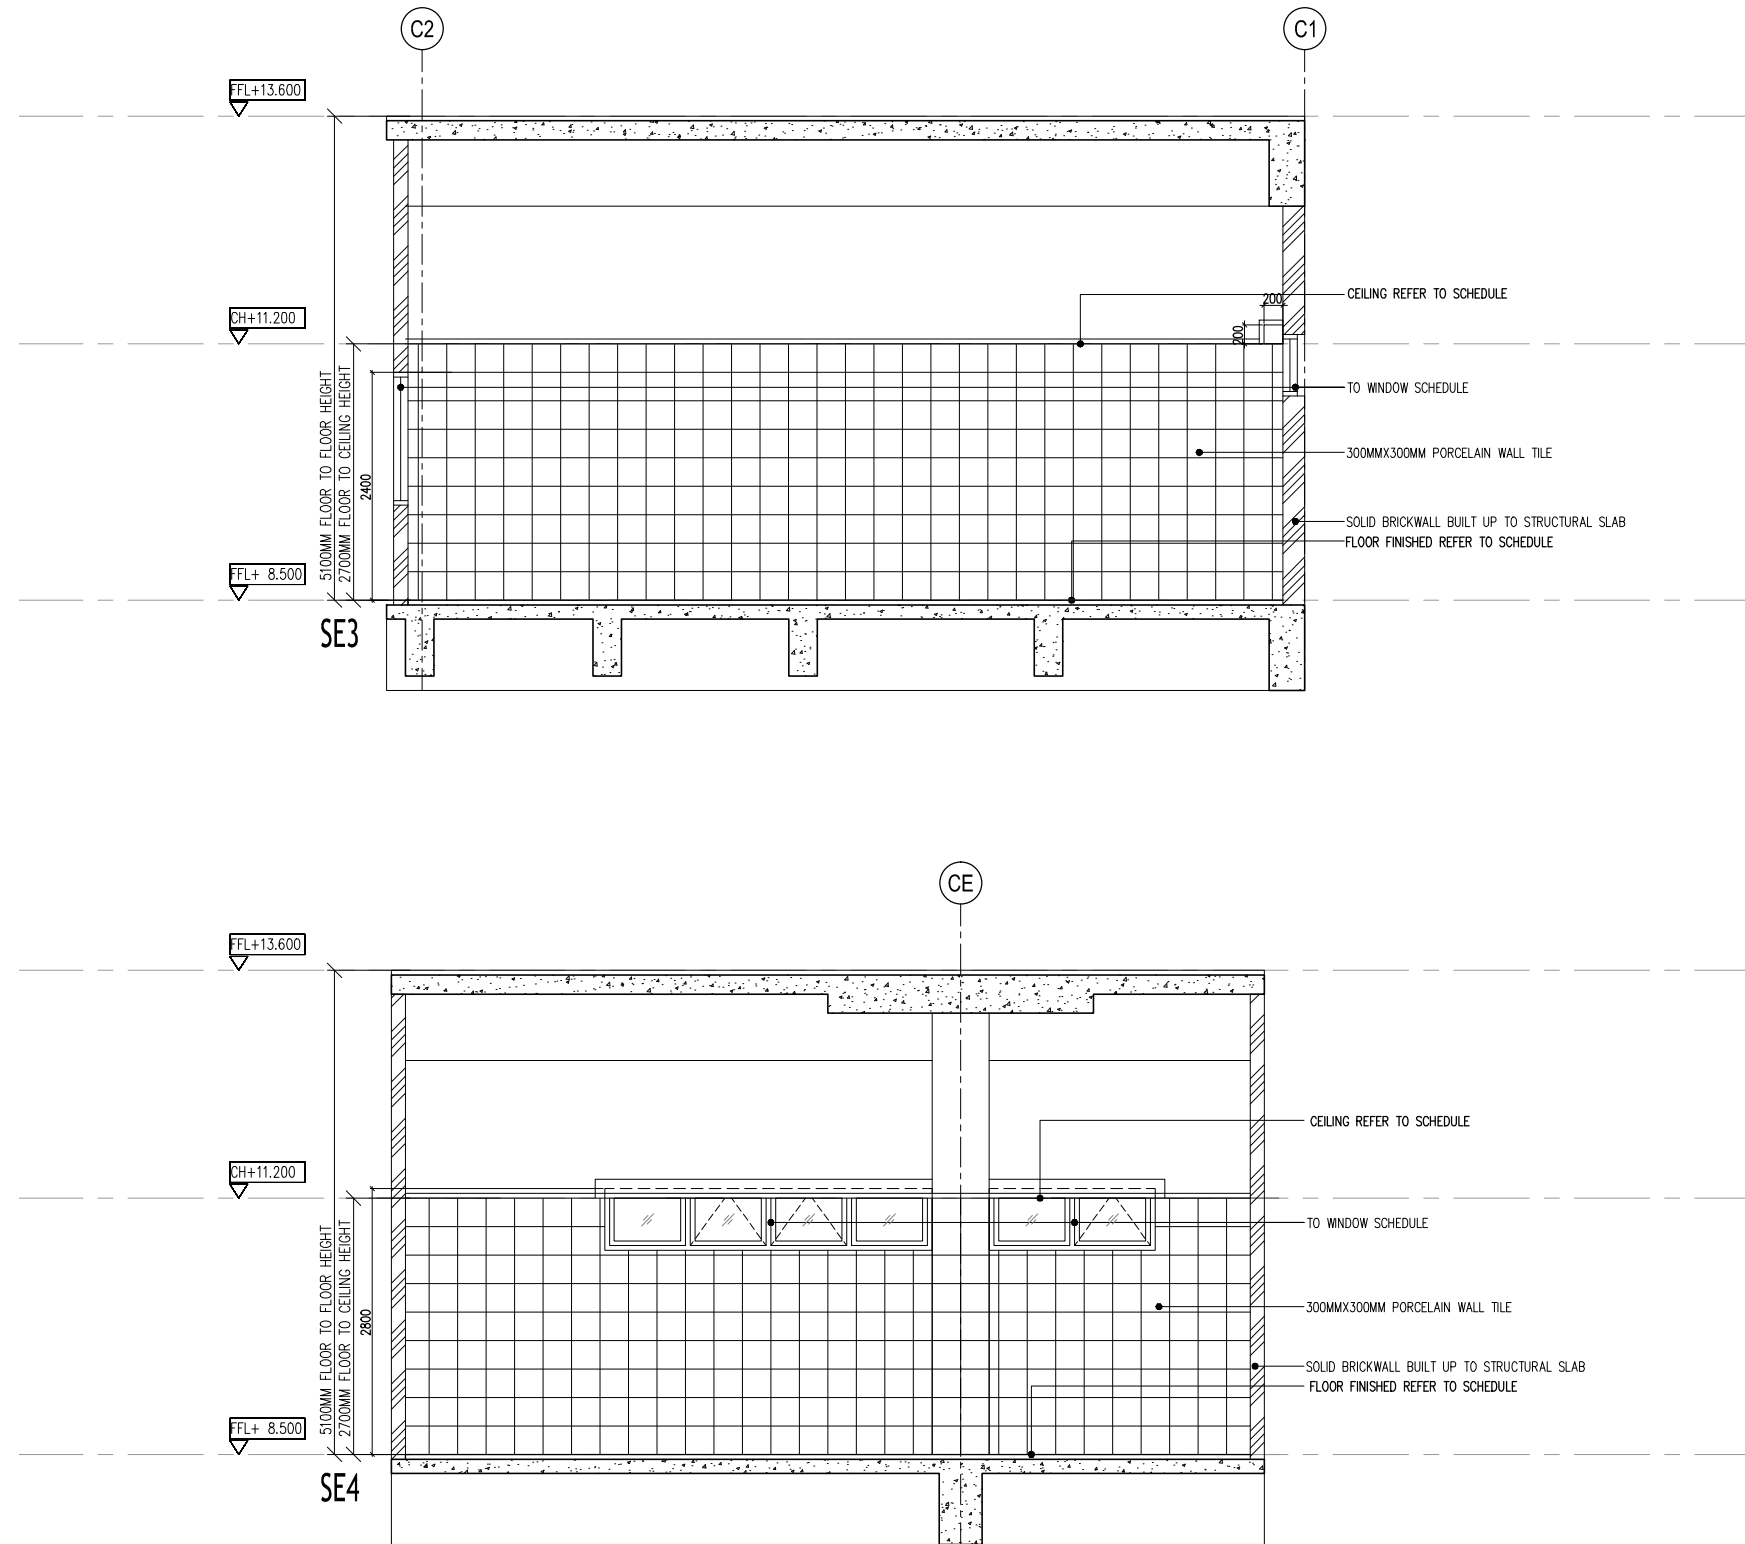

## CONSTRUCTION DRAWING

PROJECT TITLE :  
 CADANGAN MEMBINA SEBUAH KOLEJ UNIVERSITI SWASTA  
 DI ATAS PT 5828, PERSIARAN CASSIA BARAT 3, BATU KAWAN,  
 MK. 13, SEBERANG PERAI SELATAN YANG MENGANDUNGI :  
 BLOK A – PUSAT PENTADBIRAN 5 TINGKAT  
 BLOK B – PERPUSTAKAAN DAN BILIK KULIAH 6 TINGKAT  
 BLOK C – BANGUNAN AKADEMIK DAN DEWAN SERBAGUNA  
 B3 TINGKAT DENGAN PODIUM  
 BLOK D – DEWAN KULIAH DAN KAFETERIA 3 TINGKAT  
 BLOK E – BANGUNAN AKADEMIK 5 TINGKAT  
 2 UNIT PONDOK PENGAWAL DAN  
 1 UNIT TNB 11 KV STESEN SUIS UTAMA  
 UNTUK: TETUAN KDU COLLEGE (PG) SDN. BHD

LAND OWNER & BUILDING OWNER SIGNATURE :  
 .....  
 NAME : DR.CHONG BENG KEOK  
 CHIEF EXECUTIVE OFFICER (CEO)  
 IC. NO : 610612-02-5048  
 ALAMAT :KDU COLLEGE (PG) SDN.BHD.  
 32, JALAN ANSON, 10400 GEORGE TOWN,  
 PULAU PINANG.  
 TEL. NO : 604-2386368

DESIGN ARCHITECT :  
 ARCHITECTURE GROUP - STUDIO A  
 CPG CONSULTANTS PTE LTD  
 1 Gateway Drive #23-01  
 Westgate Tower, Singapore 608531  
 Tel : +63574888 ; fax: +63574188  
 BH YEW ARCHITECT  
 15TH FLOOR, BANGUNAN AMMELIFE,  
 NO.1, JLN. LUMUT, 50400 KUALA LUMPUR.  
 TEL: (30)-4046-1346  
 FAX: (03) 4043-1349  
 EMAIL: ybhwa@nrasb.com.my

C&S CONSULTANT :  
 PERUNDING KELANA  
 CIVIL & STRUCTURAL ENGINEERS  
 Level 12, Unit 12(D), Wisma Boon Siew,  
 No.1, Penang Road, 10000 Penang.  
 Tel: 2622628, Fax: 2641618  
 (Company No. A50232772-W)  
 M&E CONSULTANT :  
 PERUNDING P.L.A.  
 Consulting Mechanical & Electrical Engineers.  
 8-01, WISMA PANTAI,  
 JALAN WISMA PANTAI,  
 12200 BUTTERWORTH, PENANG.  
 TEL. NO. : (604) 3337990  
 FAX NO. : (604) 3317337  
 E-MAIL : project@pla-group.com

QS CONSULTANT :  
 UNITECH QS CONSULTANCY SDN. BHD.  
 12A-A, MENARA NORTHAM,  
 55, JALAN SULTAN AHMAD SHAH,  
 10050 PENANG  
 KITCHEN SPECIALIST :  
 DISHES SDN BHD  
 NO. 21-1, JALAN SEMENYIH SENTRAL 1,  
 SEMENYIH SENTRAL,  
 SEMENYIH, 43500 SELANGOR  
 TEL : +603-872-71201  
 email : info@dishes.com.my  
 webmail : www.dishes.com.my

| DRAWING TITLE :                                                   |                 |                      |         |          |
|-------------------------------------------------------------------|-----------------|----------------------|---------|----------|
| BLOCK C_1ST FLOOR<br>CULINARY STUDIO<br>SECTIONAL ELEVATION 3 & 4 |                 |                      |         |          |
| DATE :<br>14.03.16                                                | SCALE :<br>1:75 | CHECK BY :<br>EJ/EDM |         |          |
| PROJECT NO. :                                                     | STATUS          | BLOCK                | DWG. NO | REVISION |
| 55314                                                             | CA              | C                    |         | A        |