



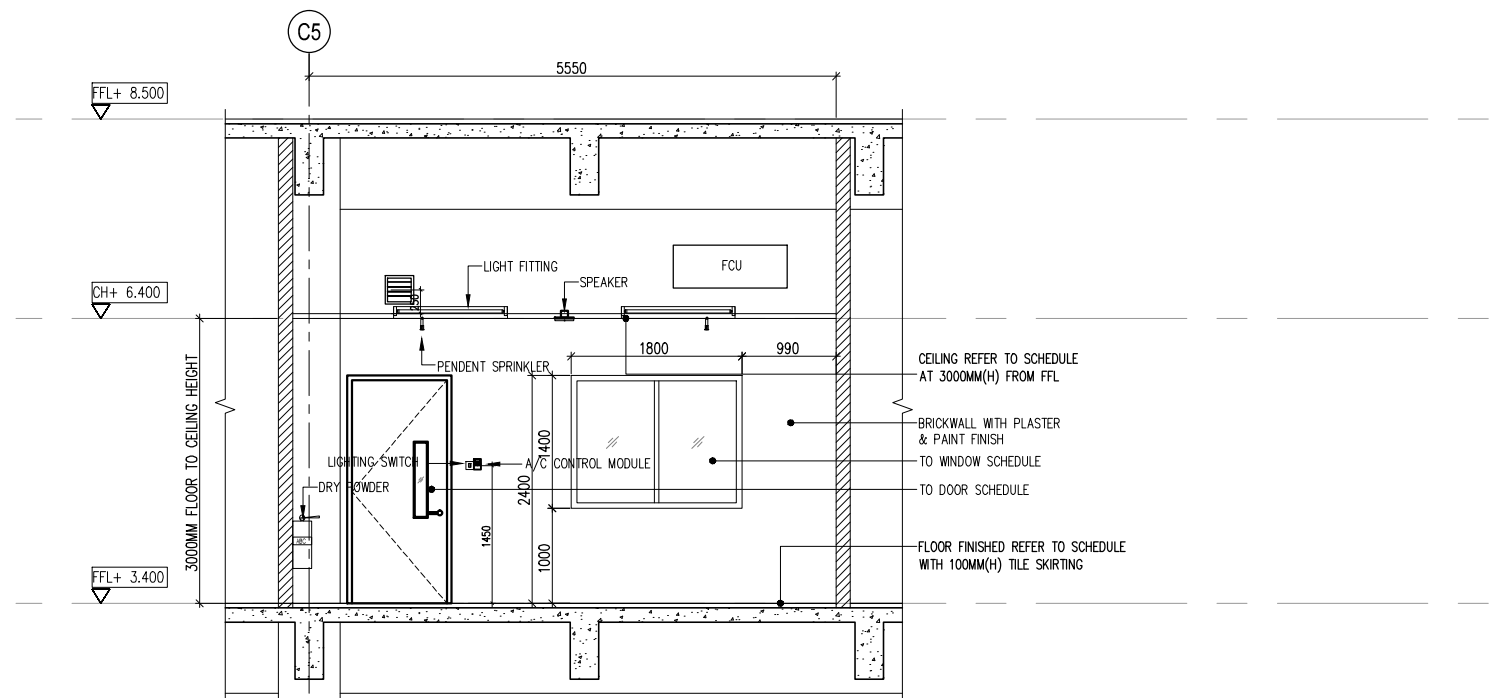

SE-1

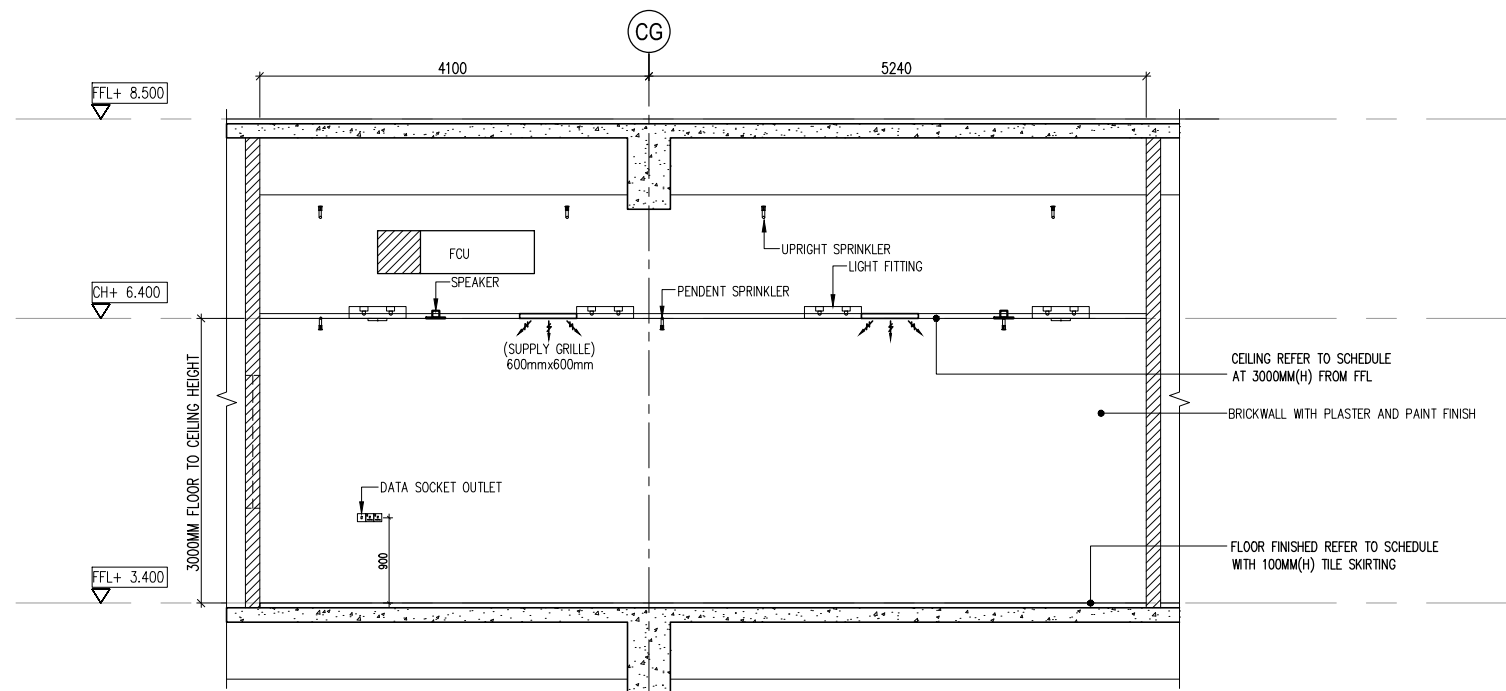

SE-2

CONSTRUCTION DRAWING

PROJECT TITLE : CADANGAN MEMBINA SEBUAH KOLEJ UNIVERSITI SWASTA DI ATAS PT 5828, PERSIARAN CASSIA BARAT 3, BATU KAWAN, MK. 13, SEBERANG PERAI SELATAN YANG MENGANDUNGI : BLOK A – PUSAT PENTADBIRAN 5 TINGKAT BLOK B – PERPUSTAKAAN DAN BILIK KULIAH 6 TINGKAT BLOK C – BANGUNAN AKADEMIK DAN DEWAN SERBAGUNA B3 TINGKAT DENGAN PODIUM BLOK D – DEWAN KULIAH DAN KAFETERIA 3 TINGKAT BLOK E – BANGUNAN AKADEMIK 5 TINGKAT 2 UNIT PONDOK PENGAWAL DAN 1 UNIT TNB 11 KV STESEN SUIS UTAMA UNTUK: TETUAN KDU COLLEGE (PG) SDN. BHD	LAND OWNER & BUILDING OWNER SIGNATURE : NAME : DR.CHONG BENG KEOK CHIEF EXECUTIVE OFFICER (CEO) IC. NO : 610612-02-5048 ALAMAT :KDU COLLEGE (PG) SDN.BHD. 32, JALAN ANSON, 10400 GEORGE TOWN, PULAU PINANG. TEL. NO : 604-2386368	DESIGN ARCHITECT : ARCHITECTURE GROUP - STUDIO A CPG CONSULTANTS PTE LTD 1 Gateway Drive #23-01 Westgate Tower, Singapore 608531 Tel : +63574888 ; fax: +63574188 BH YEOW ARCHITECT 15TH FLOOR, BANGUNAN AMMETLIFE, NO.1, JLN. LUMUT, 50400 KUALA LUMPUR. TEL: (30)-4046-1346 FAX: (03) 4043-1349 EMAIL: ybhwa@nrasb.com.my ARCHITECT SIGNATURE :	C&S CONSULTANT : PERUNDING KELANA CIVIL & STRUCTURAL ENGINEERS Level 12, Unit 12(D), Wisma Boon Siew, No.1, Penang Road, 10000 Penang. Tel: 2622628, Fax: 2641618 (Company No. A50232772-W) M&E CONSULTANT : PERUNDING P.L.A. Consulting Mechanical & Electrical Engineers. 8-01, WISMA PANTAI, JALAN WISMA PANTAI, 12200 BUTTERWORTH, PENANG. TEL. NO. : (604) 3337990 FAX NO. : (604) 3317337 E-MAIL : project@pla-group.com	QS CONSULTANT : UNITECH QS CONSULTANCY SDN. BHD. NO. 21-1, JALAN SEMENYIH SENTRAL 1, SEMENYIH, 43500 SELANGOR TEL : +603-872-71201 email : info@dishes.com.my webmail : www.dishes.com.my KITCHEN SPECIALIST : DISHES SDN BHD NO. 21-1, JALAN SEMENYIH SENTRAL 1, SEMENYIH, 43500 SELANGOR TEL : +603-872-71201 email : info@dishes.com.my webmail : www.dishes.com.my	DRAWING TITLE : BLOCK C_GROUND FLOOR PURCHASING DEPARTMENT SE 1 & 2 <table border="1"> <tr> <td>DATE :</td> <td>SCALE :</td> <td>CHECK BY :</td> <td colspan="3"></td> </tr> <tr> <td>21.03.16</td> <td>1:75</td> <td>EJ/EDM</td> <td colspan="3"></td> </tr> <tr> <td colspan="3">PROJECT NO. :</td> <td>STATUS</td> <td>BLOCK</td> <td>DWG. NO</td> </tr> <tr> <td colspan="3">55314</td> <td>CA</td> <td>C</td> <td>G003</td> </tr> <tr> <td colspan="3"></td> <td>REVISION</td> <td colspan="2"></td> </tr> <tr> <td colspan="3"></td> <td></td> <td colspan="2">A</td> </tr> </table>	DATE :	SCALE :	CHECK BY :				21.03.16	1:75	EJ/EDM				PROJECT NO. :			STATUS	BLOCK	DWG. NO	55314			CA	C	G003				REVISION							A	
DATE :	SCALE :	CHECK BY :																																							
21.03.16	1:75	EJ/EDM																																							
PROJECT NO. :			STATUS	BLOCK	DWG. NO																																				
55314			CA	C	G003																																				
			REVISION																																						
				A																																					