


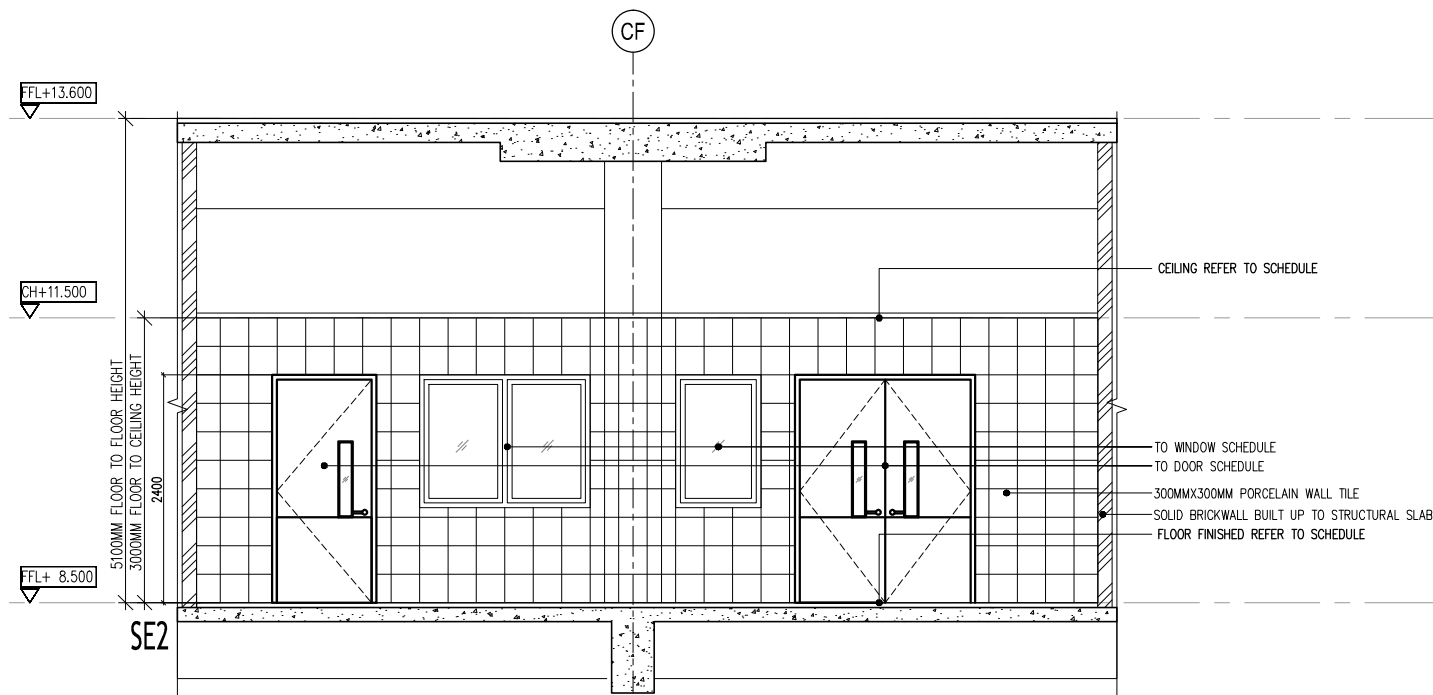

DRAWING TITLE :					
BLOCK C_1ST FLOOR GARDE MANGER SECTIONAL ELEVATION 1 & 2					
DATE : 14.03.16	SCALE : 1: 75	CHECK BY : EJ/EDM			
PROJECT NO. :		STATUS	BLOCK	DWG. NO	REVISION
55314		CA	C		A