


TRAINING RESTAURANT 2 - SE 3

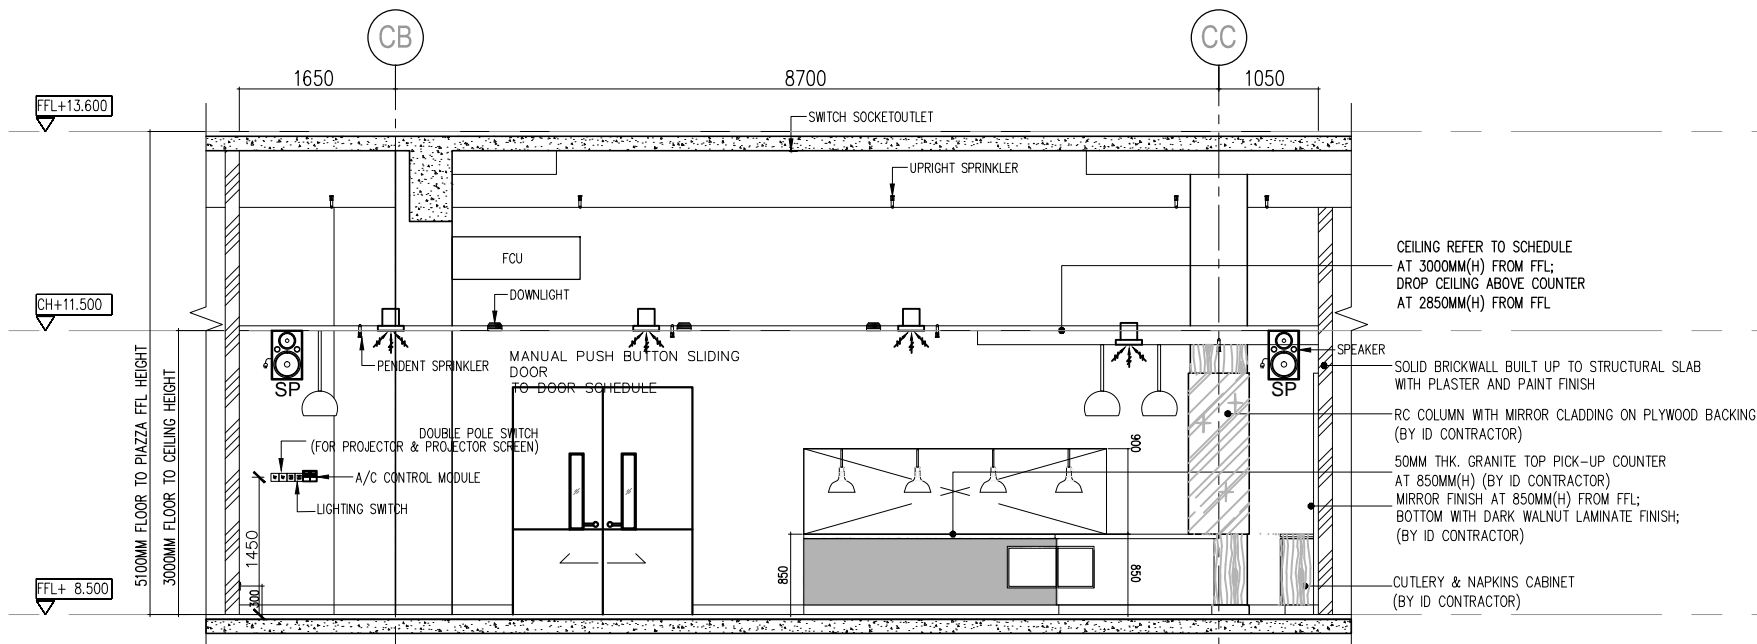

TRAINING RESTAURANT 2 - SE 4

CONSTRUCTION DRAWING

<p>PROJECT TITLE :</p> <p>CADANGAN MEMBINA SEBUAH KOLEJ UNIVERSITI SWASTA DI ATAS PT 5828, PERSIARAN CASSIA BARAT 3, BATU KAWAN, MK. 13, SEBERANG PERAI SELATAN YANG MENGANDUNGI :</p> <p>BLOK A – PUSAT PENTADBIRAN 5 TINGKAT</p> <p>BLOK B – PERPUSTAKAAN DAN BILIK KULIAH 6 TINGKAT</p> <p>BLOK C – BANGUNAN AKADEMIK DAN DEWAN SERBAGUNA B3 TINGKAT DENGAN PODIUM</p> <p>BLOK D – DEWAN KULIAH DAN KAFETERIA 3 TINGKAT</p> <p>BLOK E – BANGUNAN AKADEMIK 5 TINGKAT</p> <p>2 UNIT PONDOK PENGAWAL DAN</p> <p>1 UNIT TNB 11 KV STESEN SUIS UTAMA</p> <p>UNTUK: TETUAN KDU COLLEGE (PG) SDN. BHD</p>	<p>LAND OWNER & BUILDING OWNER SIGNATURE :</p> <p>NAME : DR.CHONG BENG KEOK</p> <p>CHIEF EXECUTIVE OFFICER (CEO)</p> <p>IC. NO : 610612-02-5048</p> <p>ALAMAT :KDU COLLEGE (PG) SDN.BHD.</p> <p>32, JALAN ANSON, 10400 GEORGE TOWN, PULAU PINANG.</p> <p>TEL. NO : 604-2386368</p>	<p>DESIGN ARCHITECT :</p> <p>ARCHITECTURE GROUP - STUDIO A</p> <p>CPG CONSULTANTS PTE LTD</p> <p>1 Gateway Drive #23-01</p> <p>Westgate Tower, Singapore 608531</p> <p>Tel : +63574888 ; fax: +63574188</p> <p>BH YEW ARCHITECT</p> <p>15TH FLOOR, BANGUNAN AMMELIFE,</p> <p>NO.1, JLN. LUMUT, 50400 KUALA LUMPUR.</p> <p>TEL: (30)-4046-1346</p> <p>FAX: (03) 4043-1349</p> <p>EMAIL: ybhwa@nrasb.com.my</p> <p>ARCHITECT SIGNATURE :</p>	<p>C&S CONSULTANT :</p> <p>PERUNDING KELANA</p> <p>CIVIL & STRUCTURAL ENGINEERS</p> <p>Level 12, Unit 12(D), Wisma Boon Siew,</p> <p>No.1, Penang Road, 10000 Penang.</p> <p>Tel: 2622628, Fax: 2641618</p> <p>(Company No. A59232772-W)</p> <p>M&E CONSULTANT :</p> <p>PERUNDING P.L.A.</p> <p>Consulting Mechanical & Electrical Engineers.</p> <p>8-01, WISMA PANTAI,</p> <p>JALAN WISMA PANTAI,</p> <p>12200 BUTTERWORTH, PENANG.</p> <p>TEL. NO. : (604) 3337990</p> <p>FAX NO. : (604) 3317337</p> <p>E-MAIL : project@pla-group.com</p>	<p>QS CONSULTANT :</p> <p>UNI UNITECH</p> <p>UNITECH QS CONSULTANCY SDN. BHD.</p> <p>NO. 21-1, JALAN SEMENYIH SENTRAL 1,</p> <p>12A-A, MENARA NORTHAM,</p> <p>55, JALAN SULTAN AHMAD SHAH,</p> <p>10050 PENANG</p> <p>KITCHEN SPECIALIST :</p> <p>DISHES</p> <p>DISHES SDN BHD</p> <p>NO. 21-1, JALAN SEMENYIH SENTRAL 1,</p> <p>SEMENYIH, 43500 SELANGOR</p> <p>TEL : +603-872-71201</p> <p>email : info@dishes.com.my</p> <p>webmail : www.dishes.com.my</p>	<p>DRAWING TITLE :</p> <p>BLOCK C_1ST FLOOR</p> <p>TRAINING RESTAURANT 2</p> <p>SE 3 & 4</p> <table border="1"> <tr> <td>DATE :</td> <td>SCALE :</td> <td>CHECK BY :</td> <td colspan="3"></td> </tr> <tr> <td>21.03.16</td> <td>1:75</td> <td>EJ/EDM</td> <td colspan="3"></td> </tr> <tr> <td colspan="3">PROJECT NO. :</td> <td>STATUS</td> <td>BLOCK</td> <td>REVISION</td> </tr> <tr> <td colspan="3">55314</td> <td>CA</td> <td>C</td> <td>A</td> </tr> </table>	DATE :	SCALE :	CHECK BY :				21.03.16	1:75	EJ/EDM				PROJECT NO. :			STATUS	BLOCK	REVISION	55314			CA	C	A
DATE :	SCALE :	CHECK BY :																											
21.03.16	1:75	EJ/EDM																											
PROJECT NO. :			STATUS	BLOCK	REVISION																								
55314			CA	C	A																								