


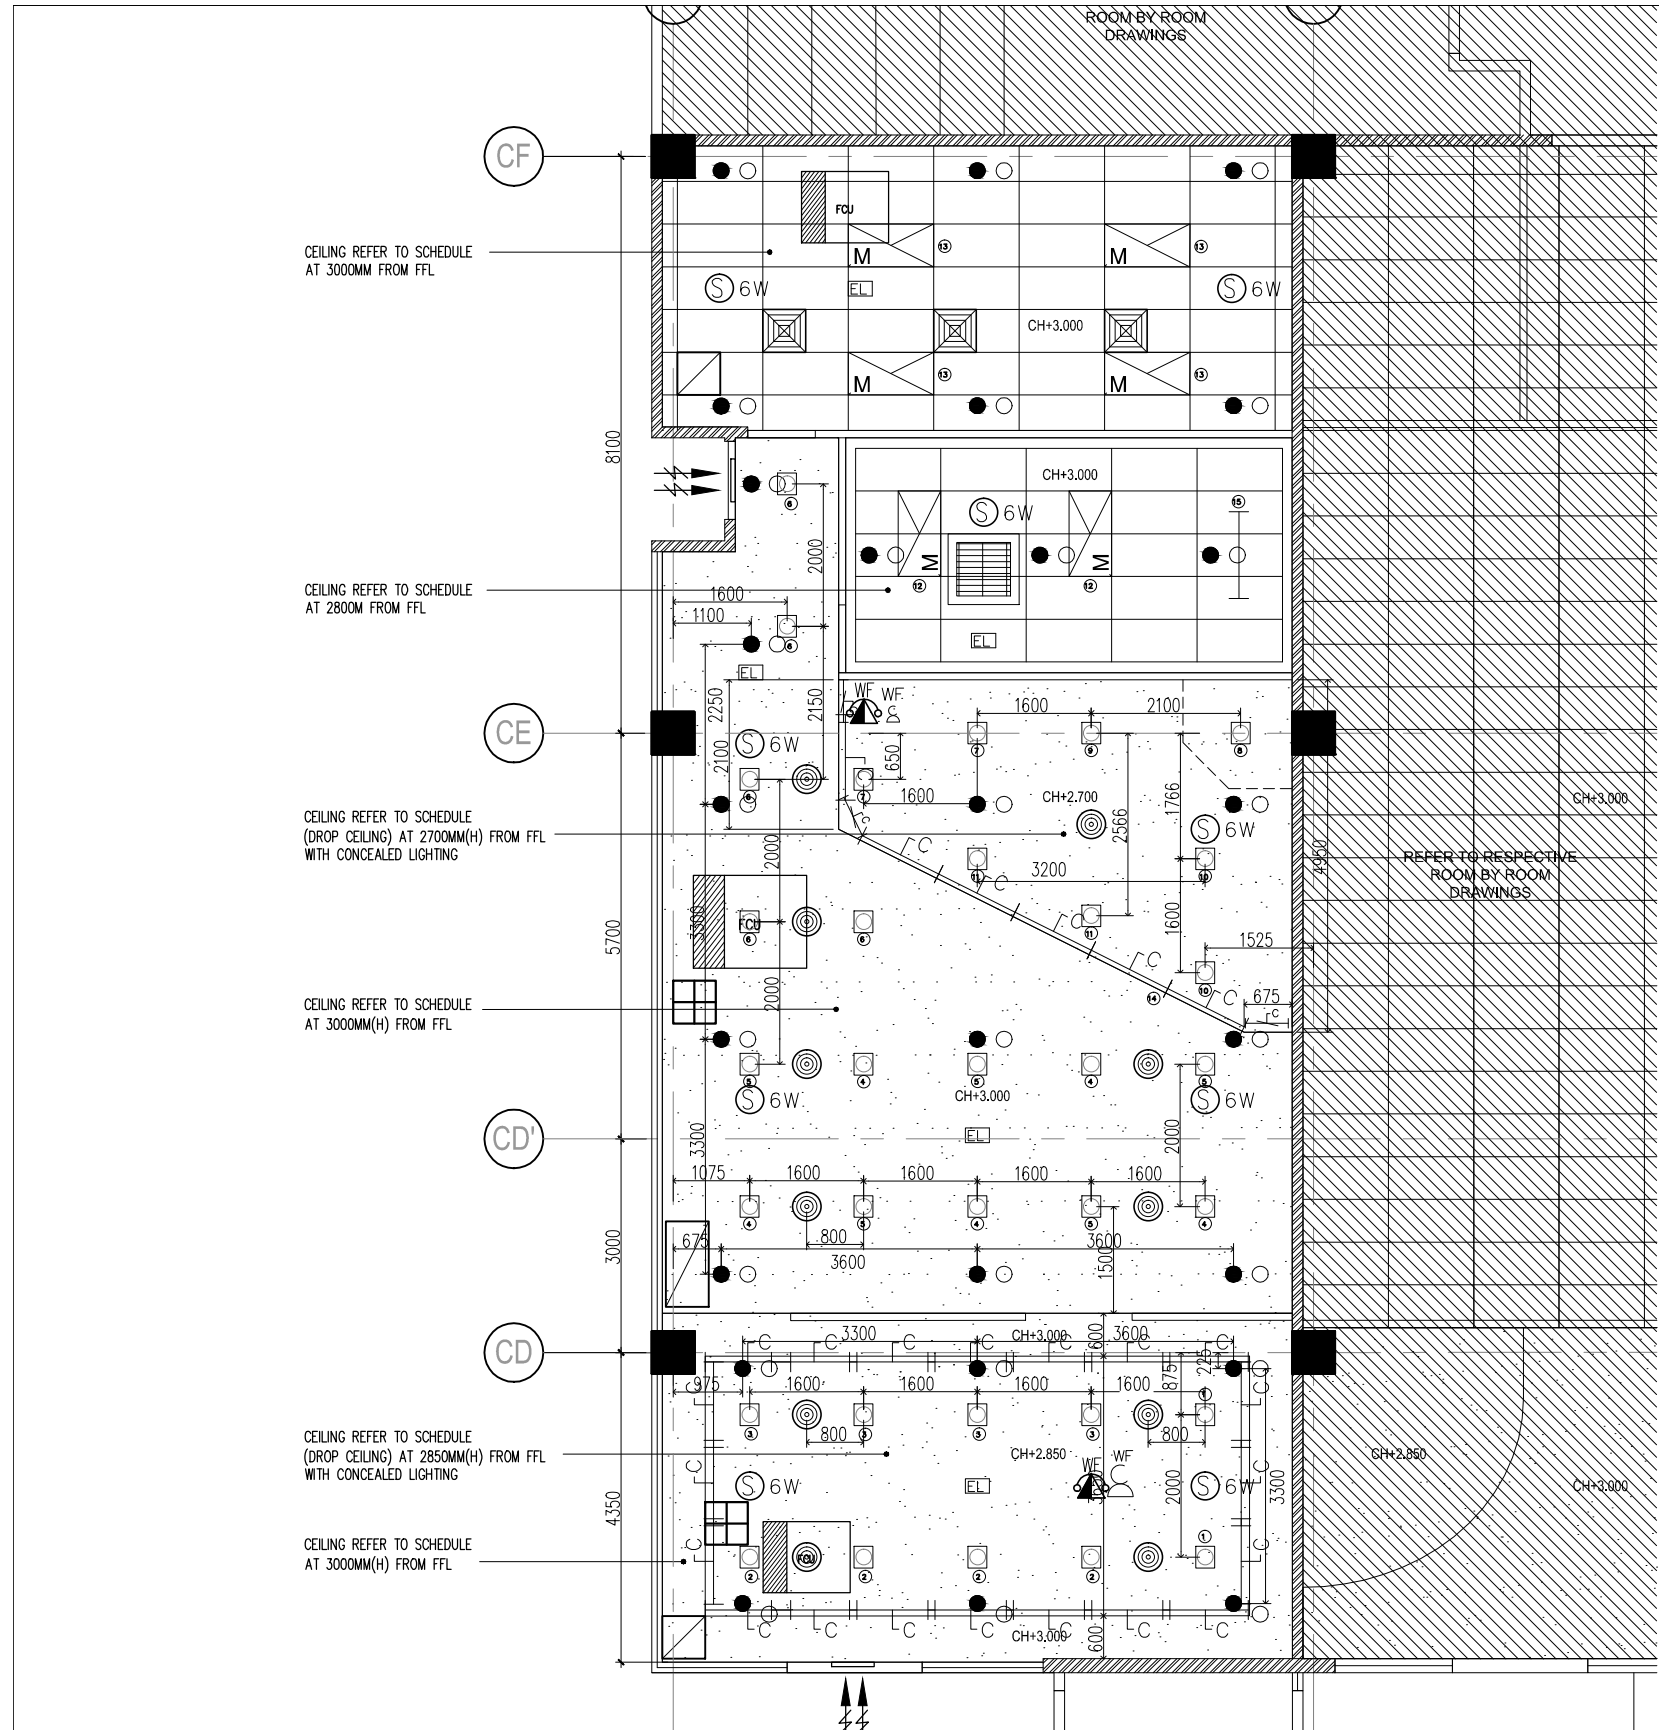

LEGEND: PUBLIC ADDRESS SYSTEM.

| SYMBOL | DESCRIPTION(S)                                                             | QTY |
|--------|----------------------------------------------------------------------------|-----|
|        | 6W RECESSED CEILING MOUNTED SPEAKER C/W MATCHING TRANSFORMER (TAP AT 1.5W) | 9   |

LEGEND : ACMV INSTALLATION

| SYMBOL | DESCRIPTION(S)   | QTY |
|--------|---|-----|
|        | SUPPLY AIR GRILLE (600 x 600 UNLESS OTHERWISE STATED)<br>4 WAY TYPE C/W OPPOSED BLADE VOLUME CONTROL DAMPER (UNLESS OTHERWISE STATED) | 3   |
|        | CEILING DIFFUSER (400MM NECK SIZE)   | 11  |
|        | RETURN AIR GRILLE   | 3   |
|        | FAN COIL UNIT (FCU)   | 3   |
|        | PLENUM BOX   | 3   |
|        | CHILLED WATER CEILING CASSETTE   | 1   |
|        | A/C CONTROL MODULE   | 4   |
|        | 600mm x 600mm MANHOLE OPENING ON CEILING                                                                                              | 2   |
|        | 600MM X 300MM FRESH AIR GRILLE C/W VOLUME CONTROL DAMPER                                                                              | 2   |

CONSTRUCTION DRAWING

|   |   |   |   |   |   |
|---|---|---|---|---|---|
| PROJECT TITLE :<br>CADANGAN MEMBINA SEBUAH KOLEJ UNIVERSITI SWASTA<br>DI ATAS PT 5828, PERSIARAN CASSIA BARAT 3, BATU KAWAN,<br>MK. 13, SEBERANG PERAI SELATAN YANG MENGANDUNGI :<br>BLOK A – PUSAT PENTADBIRAN 5 TINGKAT<br>BLOK B – PERPUSTAKAAN DAN BILIK KULIAH 6 TINGKAT<br>BLOK C – BANGUNAN AKADEMIK DAN DEWAN SERBAGUNA<br>B3 TINGKAT DENGAN PODIUM<br>BLOK D – DEWAN KULIAH DAN KAFETERIA 3 TINGKAT<br>BLOK E – BANGUNAN AKADEMIK 5 TINGKAT<br>2 UNIT PONDOK PENGAWAL DAN<br>1 UNIT TNB 11 KV STESEN SUIS UTAMA<br>UNTUK: TETUAN KDU COLLEGE (PG) SDN. BHD | LAND OWNER & BUILDING OWNER SIGNATURE :<br><br>NAME : DR.CHONG BENG KEOK<br>CHIEF EXECUTIVE OFFICER (CEO)<br>IC. NO : 610612–02–5048<br>ALAMAT :KDU COLLEGE (PG) SDN.BHD.<br>32, JALAN ANSON, 10400 GEORGE TOWN,<br>PULAU PINANG.<br>TEL. NO : 604–2386368 | DESIGN ARCHITECT :<br><br>ARCHITECTURE GROUP - STUDIO A<br>CPG CONSULTANTS PTE LTD<br>1 Gateway Drive #23–01<br>Westgate Tower, Singapore 608531<br>Tel : +63574888 ; fax: +63574188<br><br><br>ARCHITECT<br>15TH FLOOR, BANGUNAN AMMELIFE,<br>NO.1, JLN. LUMUT, 50400 KUALA LUMPUR.<br>TEL: (03)–4046–1346<br>FAX: (03) 4043–1349<br>EMAIL: ybhwa@nrasb.com.my | C&S CONSULTANT :<br><br>PERUNDING KELANA<br>CIVIL & STRUCTURAL ENGINEERS<br>Level 12, Unit 12(D), Wisma Boon Siew,<br>No.1, Penang Road, 10000 Penang.<br>Tel: 2622628, Fax: 2641618<br>(Company No. A59232772–W)<br><br>M&E CONSULTANT :<br><br>PERUNDING P.L.A.<br>Consulting Mechanical & Electrical Engineers.<br>8–01, WISMA PANTAI,<br>JALAN WISMA PANTAI,<br>12200 BUTTERWORTH, PENANG.<br>TEL. NO. : (604) 3337990<br>FAX NO. : (604) 3317337<br>E–MAIL : project@pla-group.com | QS CONSULTANT :<br><br>UNITECH QS CONSULTANCY SDN. BHD.<br>12A–A, MENARA NORTHAM,<br>55, JALAN SULTAN AHMAD SHAH,<br>10050 PENANG<br><br>KITCHEN SPECIALIST :<br><br>DISHES SDN BHD<br>NO. 21–1, JALAN SEMENYIH SENTRAL 1,<br>SEMENYIH SENTRAL,<br>SEMENYIH, 43500 SELANGOR<br>TEL. : +603–872–71201<br>email : info@dishes.com.my<br>webmail : www.dishes.com.my | DRAWING TITLE :<br>BLOCK C_1ST FLOOR<br>HOTEL FRONT OFFICE LOBBY &<br>HOSPITALITY TRAINING SUITE 1&2<br>REFLECTED CEILING PLAN |
|   |   |   |   |   |   |
|   |   |   |   |   |   |