



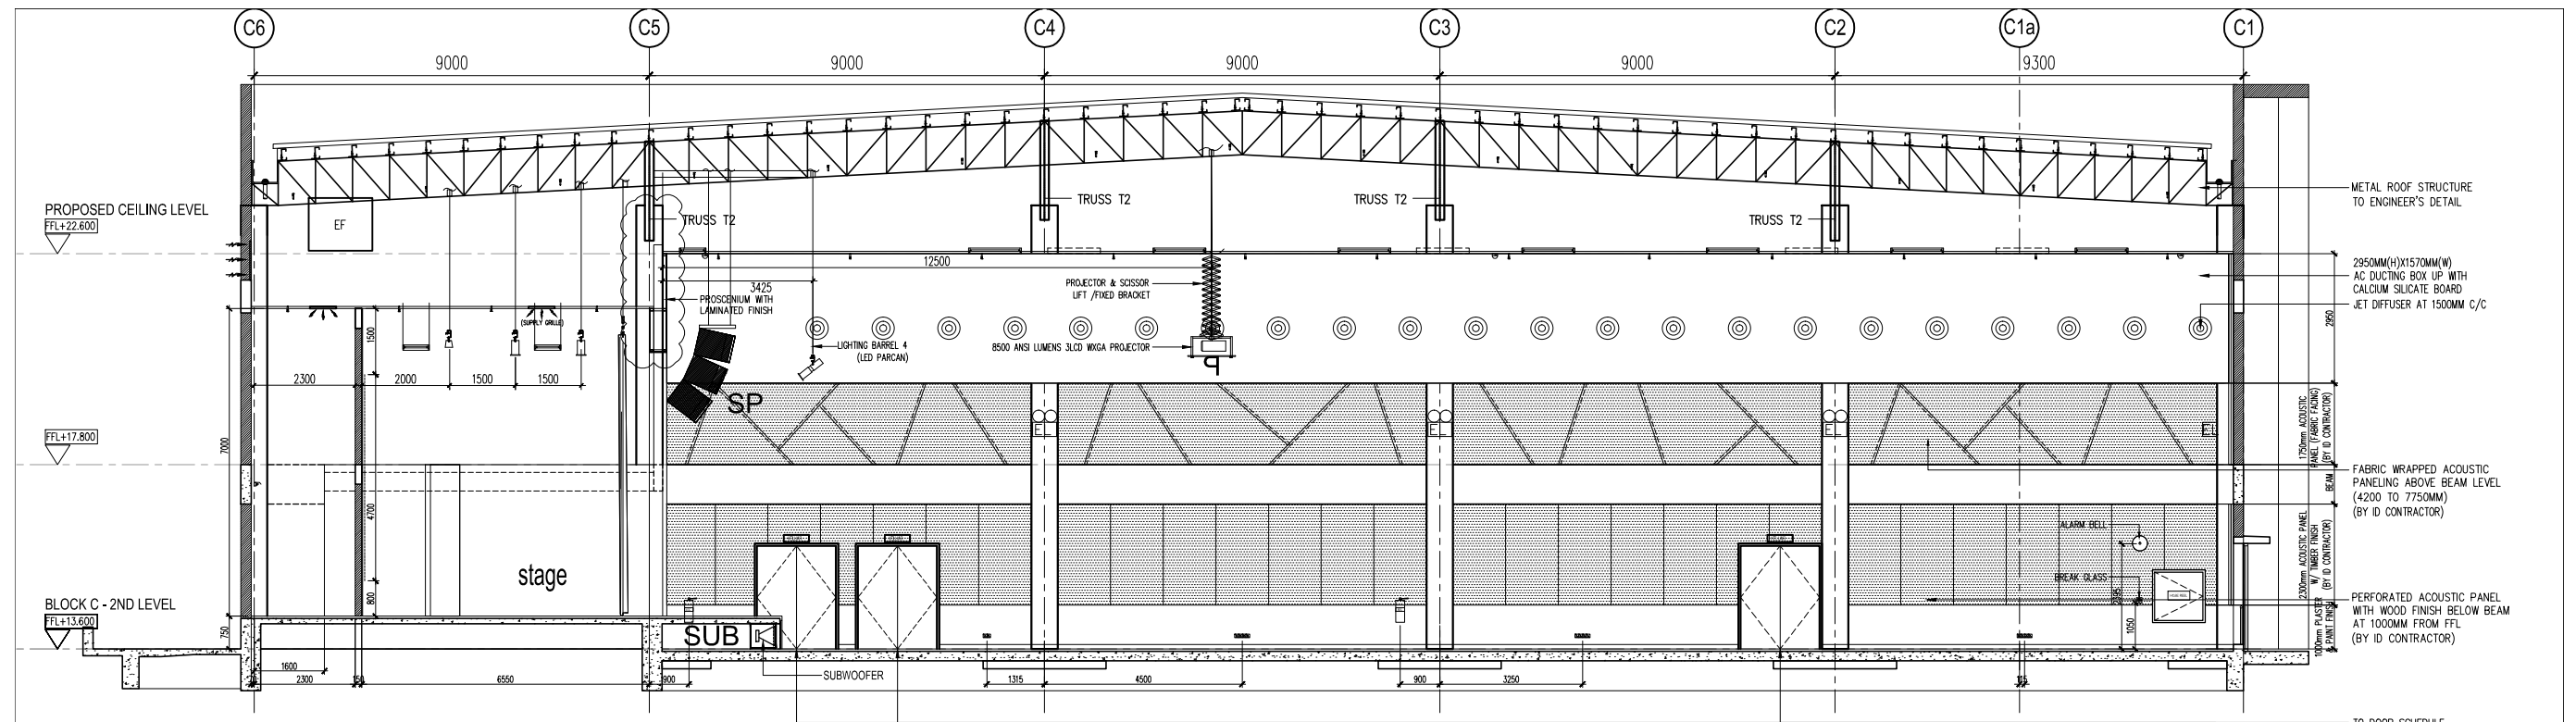

SECTIONAL ELEVATION 3

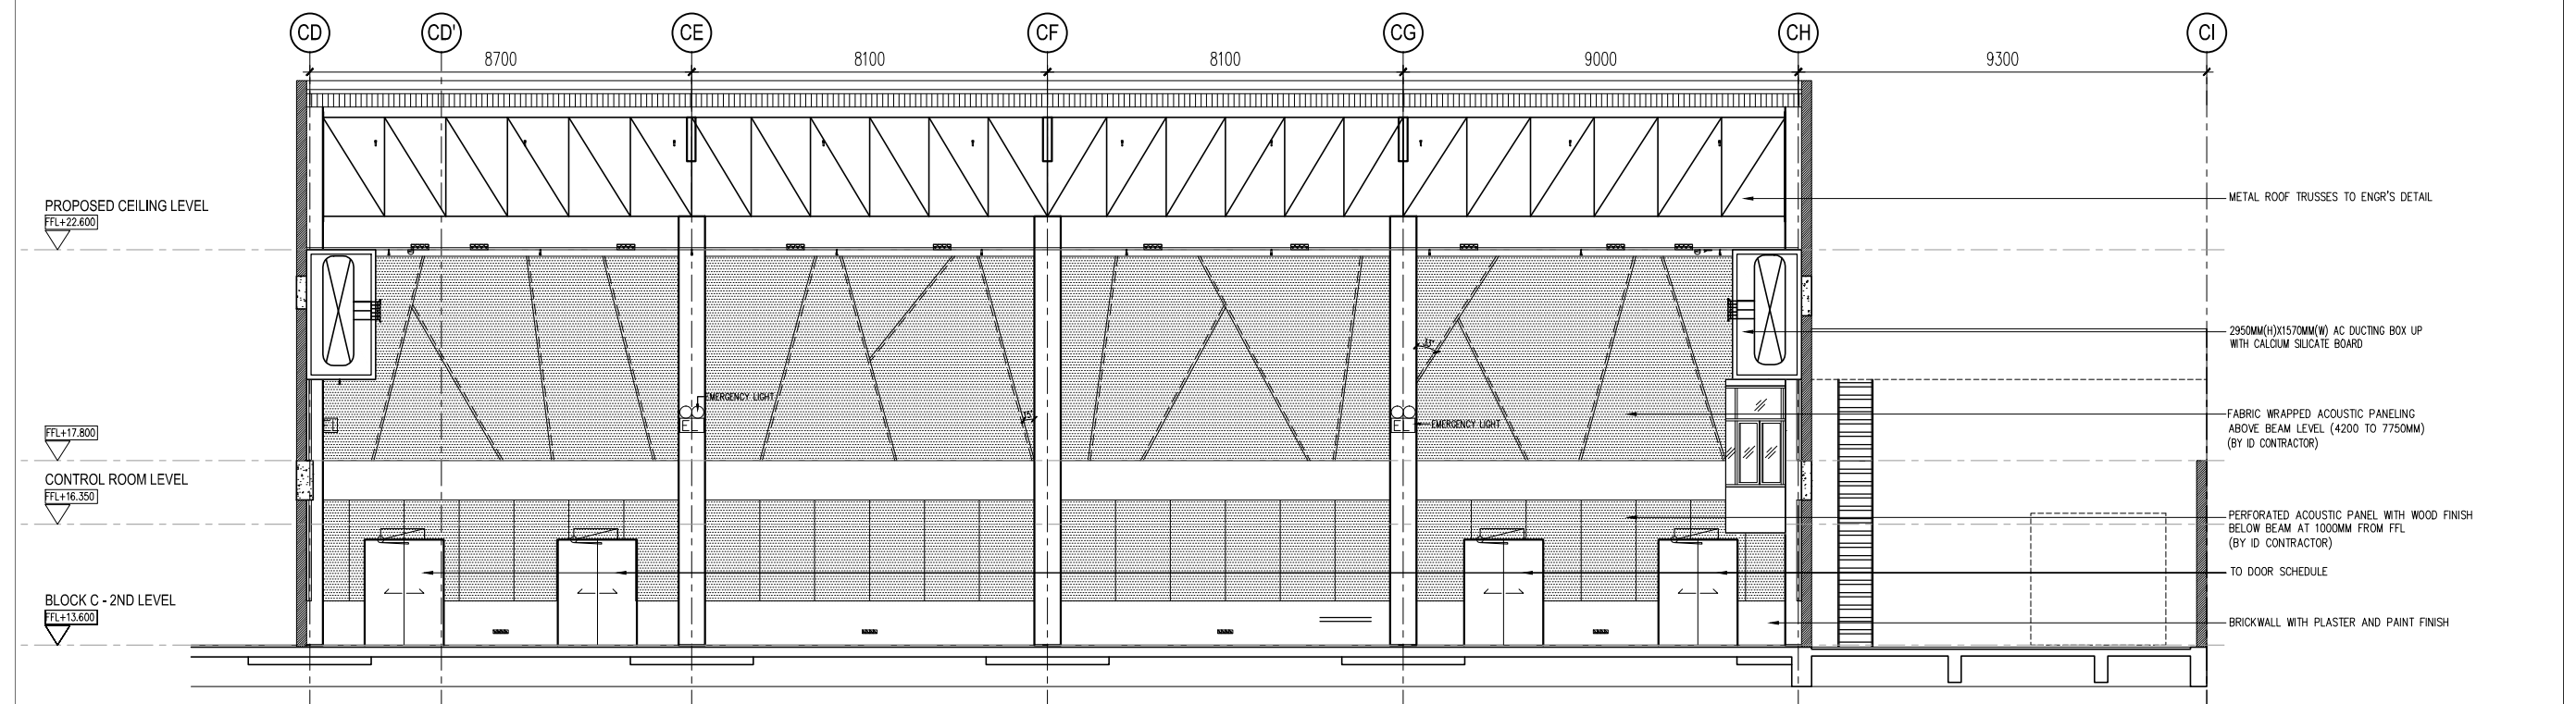

SECTIONAL ELEVATION 4

CONSTRUCTION DRAWING

PROJECT TITLE : CADANGAN MEMBINA SEBUAH KOLEJ UNIVERSITI SWASTA DI ATAS PT 5828, PERSIARAN CASSIA BARAT 3, BATU KAWAN, MK. 13, SEBERANG PERAI SELATAN YANG MENGANDUNGI : BLOK A - PUSAT PENTADBIRAN 5 TINGKAT BLOK B - PERPUSTAKAAN DAN BILIK KULIAH 6 TINGKAT BLOK C - BANGUNAN AKADEMIK DAN DEWAN SERBAGUNA B3 TINGKAT DENGAN PODIUM BLOK D - DEWAN KULIAH DAN KAFETERIA 3 TINGKAT BLOK E - BANGUNAN AKADEMIK 5 TINGKAT 2 UNIT PONDOK PENGAWAL DAN 1 UNIT TNB 11 KV STESEN SUIS UTAMA UNTUK: TETUAN KDU COLLEGE (PG) SDN. BHD	LAND OWNER & BUILDING OWNER SIGNATURE : NAME : DR.CHONG BENG KEOK CHIEF EXECUTIVE OFFICER (CEO) IC. NO : 610612-02-5048 ALAMAT :KDU COLLEGE (PG) SDN.BHD. 32, JALAN ANSON, 10400 GEORGE TOWN, PULAU PINANG. TEL. NO : 604-2386368	DESIGN ARCHITECT : ARCHITECTURE GROUP - STUDIO A CPG CONSULTANTS PTE LTD 1 Gateway Drive #23-01 Westgate Tower, Singapore 608531 Tel : +63574888 ; fax: +63574188 BH YEW ARCHITECT 15TH FLOOR, BANGUNAN AMMELIFE, NO.1, JLN. LUMUT, 50400 KUALA LUMPUR. TEL: (30)-4046-1346 FAX: (03) 4043-1349 EMAIL: yehwo@nrasb.com.my	C&S CONSULTANT : PERUNDING KELANA CIVIL & STRUCTURAL ENGINEERS Level 12, Unit 12(D), Wisma Boon Siew, No.1, Penang Road, 10000 Penang. Tel: 2622628, Fax: 2641618 (Company No. A50232772-W) M&E CONSULTANT : PERUNDING P.L.A. Consulting Mechanical & Electrical Engineers. 8-01, WISMA PANTAI, JALAN WISMA PANTAI, 12200 BUTTERWORTH, PENANG. TEL. NO. : (604) 3337990 FAX NO. : (604) 3317337 E-MAIL : project@pla-group.com	QS CONSULTANT : UNITECH UNITECH QS CONSULTANCY SDN. BHD. 12A-A, MENARA NORTHAM, 55, JALAN SULTAN AHMAD SHAH, 10050 PENANG KITCHEN SPECIALIST : DISHES DISHES SDN BHD NO. 21-1, JALAN SEMENYIH SENTRAL 1, SEMENYIH SENTRAL, SEMENYIH, 43500 SELANGOR TEL : +603-872-71201 email : info@dishes.com.my webmail : www.dishes.com.my	DRAWING TITLE : BLOCK C_2ND FLOOR MPH SE 3 & 4 <table border="1"> <tr> <td>DATE : 24.03.16</td> <td>SCALE : 1:250</td> <td>CHECK BY : EJ/EDM</td> <td colspan="3"></td> </tr> <tr> <td colspan="2">PROJECT NO. : 55314</td> <td>STATUS : CA</td> <td>BLOCK : C</td> <td>DWG. NO : J004</td> <td>REVISION : A</td> </tr> </table>	DATE : 24.03.16	SCALE : 1:250	CHECK BY : EJ/EDM				PROJECT NO. : 55314		STATUS : CA	BLOCK : C	DWG. NO : J004	REVISION : A
DATE : 24.03.16	SCALE : 1:250	CHECK BY : EJ/EDM															
PROJECT NO. : 55314		STATUS : CA	BLOCK : C	DWG. NO : J004	REVISION : A												