


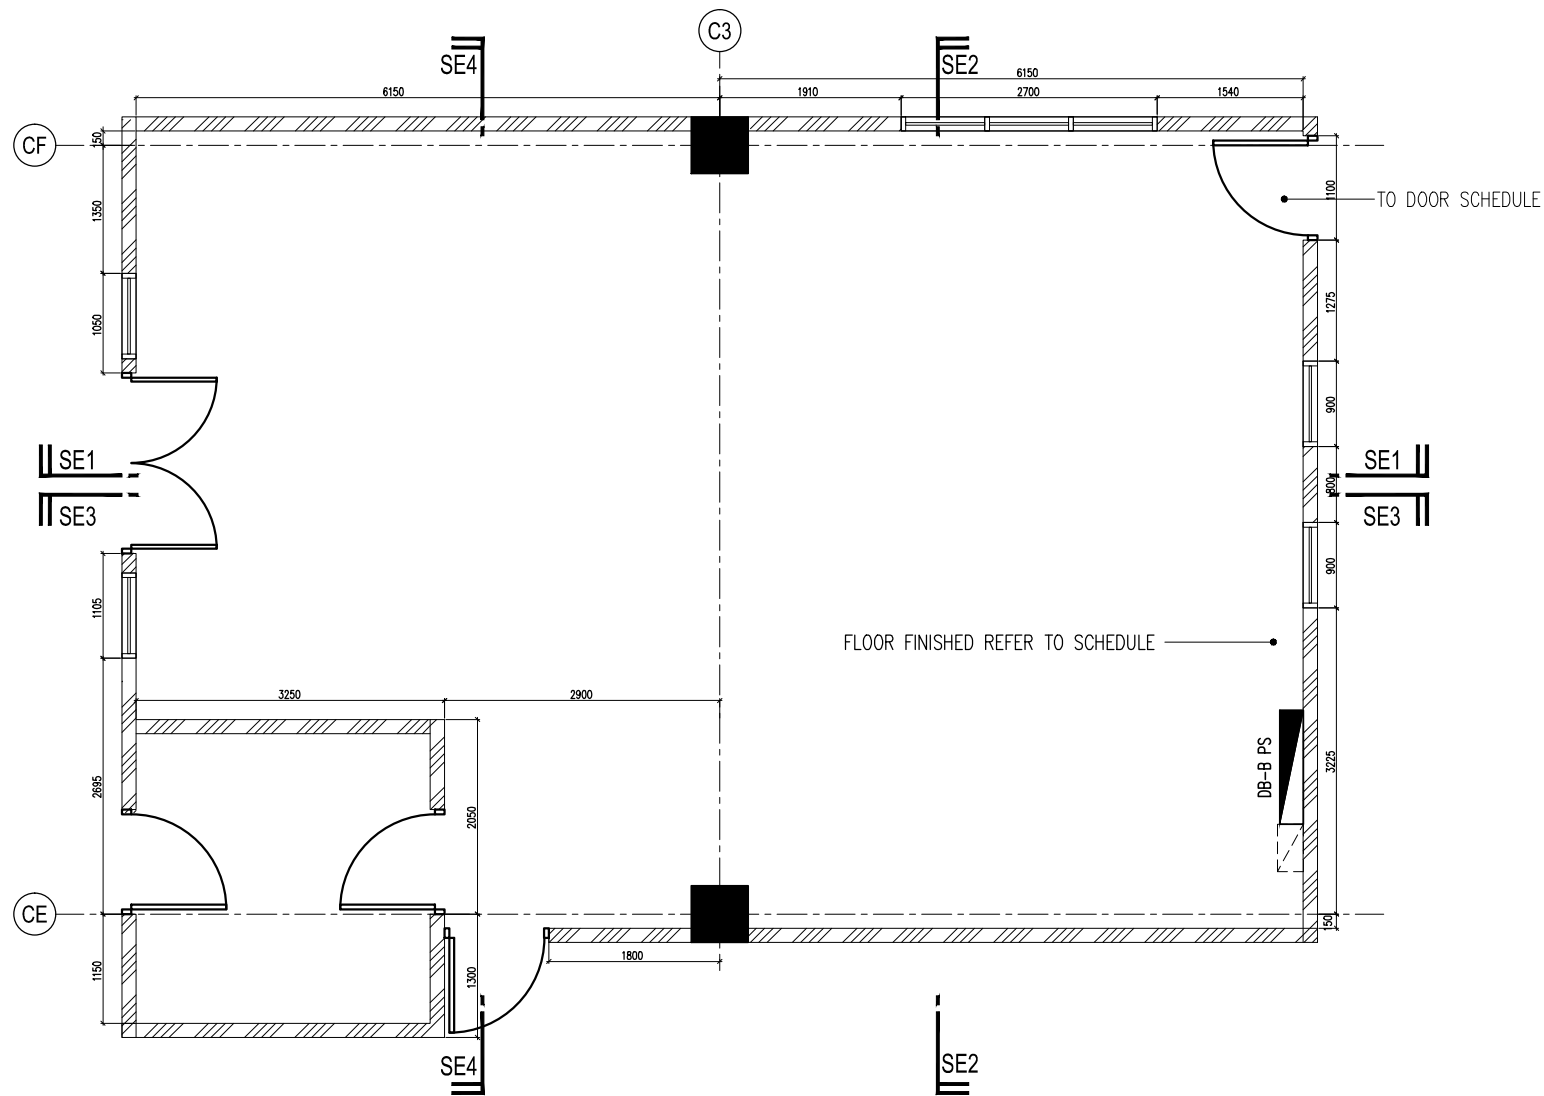

ARCHI NOTE:

- 1) ALL WORKS SHALL BE CARRIED OUT UNDER THE MAIN CONTRACTOR UNLESS SPECIFIED OTHERWISE.
- 2) CONTRACTOR SHALL REFER CONCURRENTLY TO ARCHITECTURAL SCHEDULE OF FINISHES, WALL TYPE, CEILING TYPE, WINDOW, DOOR, IRONMONGERY AND SANITARYWARE.
- 3) CONTRACTOR SHALL REFER CONCURRENTLY TO M&E SCHEDULES FOR MECHANICAL, ELECTRICAL ACCESSORIES AND LIGHT FITTINGS.
- 4) CONTRACTOR SHALL SUBMIT COORDINATED SHOP DRAWINGS BASED ON VERIFIED SITE DIMENSIONS, FOR ARCHITECT'S APPROVAL.
- 5) CONTRACTOR SHALL SUBMIT ALL PROPOSED MATERIALS AND SAMPLES, FOR ARCHITECT'S APPROVAL.

M&E NOTE:

- 1) ALL EQUIPMENT DIMENSION SHOWN IS PRELIMINARY & ACTUAL DIMENSION TO BE DETERMINED BASED ON EQUIPMENT SELECTED.
- 2) LUX LEVEL DESIGN BASED ON MS STANDARD:1525 (2007)
- 3) TO MEET MINIMUM REQUIREMENTS OF VENTILATION RATE IN ASHRAE 62.1 OR THE LOCAL BUILDING CODE WHICHEVER IS MORE STRINGENT.
- 4) THESE DRAWINGS SHALL BE STUDIED IN CONJUNCTION WITH ARCHITECTURAL, STRUCTURAL, MECHANICAL, ELECTRICAL & PLUMBING DRAWING.
- 5) ALL SWITCHES FOR KITCHEN EQUIPMENTS HALL BE LOCATED NEAR TO DISTRIBUTION BOARD UNLESS STATED.

LEGEND

W/T = WALL WITH TILES FROM FFL TO FALSE CEILING BY BUILDER
G/W = GLASS WINDOW FROM AFF 1200MM AND 1000MM (H) BY BUILDER
BR = BUMPER RAIL AT 800 HEIGHT BY BUILDER
FD = 2 HOURS FIRE RATED COOR TO BE DETAILED BY ARCHITECT
GSS = WASHABLE GALVANISED STEEL SHEETS CEILING



100MM HIGH CONCRETE FOR HOLLOW OR SOLID PLINTH



300MM DEEP +/- DEPRESSION FROM ROUGH SLAB TO FINISHED FLOOR TO RECEIVE STAINLESS STEEL FLOOR TROUGH & GRATING



220MM DEEP +/- DEPRESSION FROM ROUGH SLAB TO FINISHED FLOOR TO RECEIVED WALK-IN BOX PANELS

CONSTRUCTION DRAWING

PROJECT TITLE :

CADANGAN MEMBINA SEBUAH KOLEJ UNIVERSITI SWASTA DI ATAS PT 5828, PERSIARAN CASSIA BARAT 3, BATU KAWAN, MK. 13, SEBERANG PERAI SELATAN YANG MENGANDUNGI :
BLOK A – PUSAT PENTADBIRAN 5 TINGKAT
BLOK B – PERPUSTAKAAN DAN BILIK KULIAH 6 TINGKAT
BLOK C – BANGUNAN AKADEMIK DAN DEWAN SERBAGUNA B3 TINGKAT DENGAN PODIUM
BLOK D – DEWAN KULIAH DAN KAFETERIA 3 TINGKAT
BLOK E – BANGUNAN AKADEMIK 5 TINGKAT
2 UNIT PONDOK PENGAWAL DAN
1 UNIT TNB 11 KV STESEN SUIS UTAMA
UNTUK: TETUAN KDU COLLEGE (PG) SDN. BHD

LAND OWNER & BUILDING OWNER SIGNATURE :

NAME : DR.CHONG BENG KEOK
CHIEF EXECUTIVE OFFICER (CEO)
IC. NO : 610612-02-5048
ALAMAT :KDU COLLEGE (PG) SDN.BHD.
32, JALAN ANSON, 10400 GEORGE TOWN,
PULAU PINANG.
TEL. NO : 604-2386368

DESIGN ARCHITECT :

ARCHITECTURE GROUP - STUDIO A
CPG CONSULTANTS PTE LTD
1 Gateway Drive #23-01
Westgate Tower, Singapore 608531
Tel : +63574888 ; fax: +63574188

BH YEW
ARCHITECT

15TH FLOOR, BANGUNAN AMMETLIFE,
NO.1, JLN. LUMUT, 50400 KUALA LUMPUR.
TEL: (30)-4046-1346
FAX: (03) 4043-1349
EMAIL: ybhwa@nrasb.com.my

ARCHITECT SIGNATURE :

.....

C&S CONSULTANT :

PERUNDING KELANA
CIVIL & STRUCTURAL ENGINEERS
Level 12, Unit 12(D), Wisma Boon Siew,
No.1, Penang Road, 10000 Penang.
Tel: 2622628, Fax: 2641618
(Company No. A55232772-W)

PK
PERUNDING

Consulting Mechanical & Electrical Engineers.
8-01, WISMA PANTAI,
JALAN WISMA PANTAI,
12200 BUTTERWORTH, PENANG.
TEL. NO. : (604) 3337990
FAX NO. : (604) 3317337
E-MAIL : project@pla-group.com

QS CONSULTANT :

UNI UNITECH
UNITECH QS CONSULTANCY SDN. BHD.
NO. 21-1, JALAN SEMENYIH SENTRAL 1,
12A-A, MENARA NORTHAM,
55, JALAN SULTAN AHMAD SHAH,
10050 PENANG

KITCHEN SPECIALIST :

DISHES
DISHES SDN BHD
NO. 21-1, JALAN SEMENYIH SENTRAL 1,
SEMENYIH SENTRAL,
SEMENYIH, 43500 SELANGOR
TEL : +603-872-71201
email : info@dishes.com.my
webmail : www.dishes.com.my

DRAWING TITLE :

BLOCK C_1ST FLOOR
PASTRY KITCHEN
FURNITURE LAYOUT PLAN

DATE :
14.03.16

SCALE :
1:75

CHECK BY :
EJ/EDM

PROJECT NO. :

55314

STATUS

CA

BLOCK

C

DWG. NO

REVISION

A