


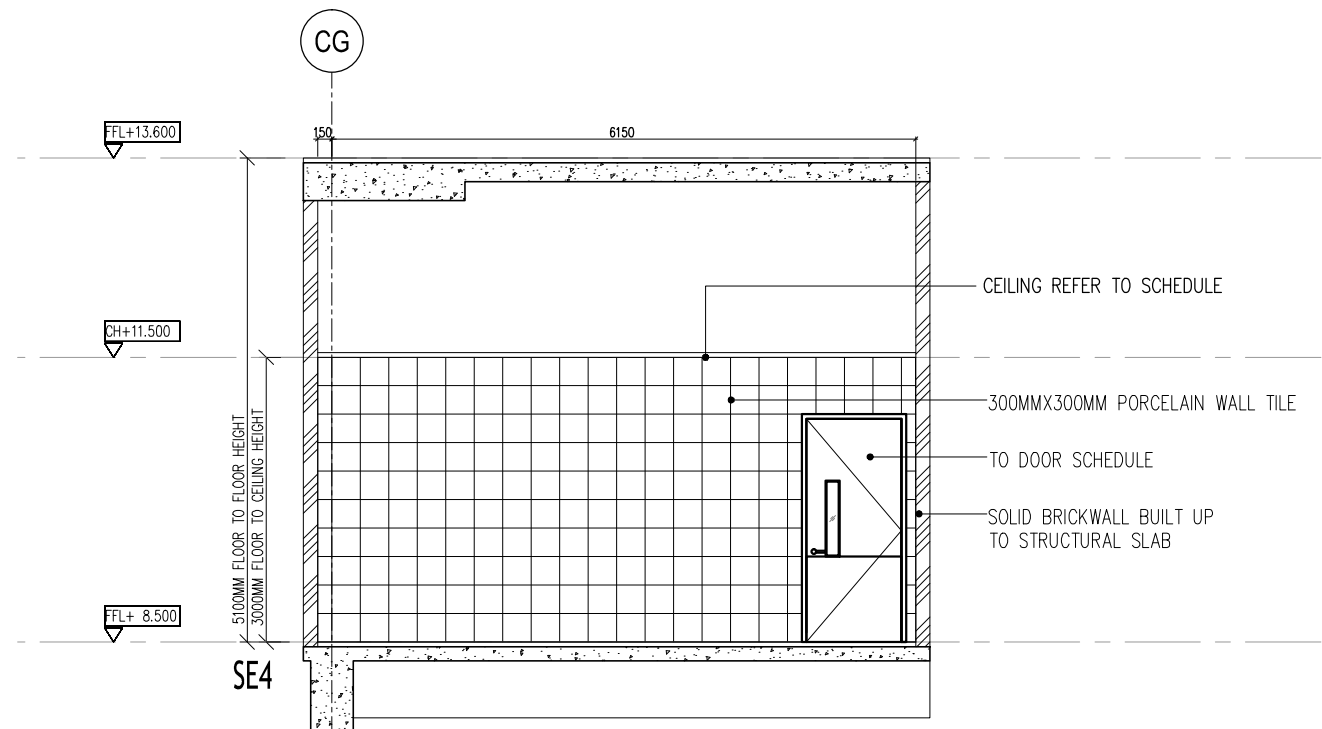

DATE : 18.01.16	SCALE : 1: 75	CHECK BY : EJ/EDM			
PROJECT NO. :		STATUS	BLOCK	DWG. NO	REVISION
55314		CA	C		A

	QS CONSULTANT : UNITECH QS CONSULTANCY SDN. BHD. 12A-A, MENARA NORTAM, 55, JALAN SULTAN AHMAD SHAH, 10050 PENANG
KITCHEN SPECIALIST : DISHES	DISHES SDN BHD NO. 21-1, JALAN SEMENYIH SENTRAL 1, SEMENYIH SENTRAL, SEMENYIH, 43500 SELANGOR TEL : +603-872-71201 email : info@dishes.com.my www.dishes.com.my