


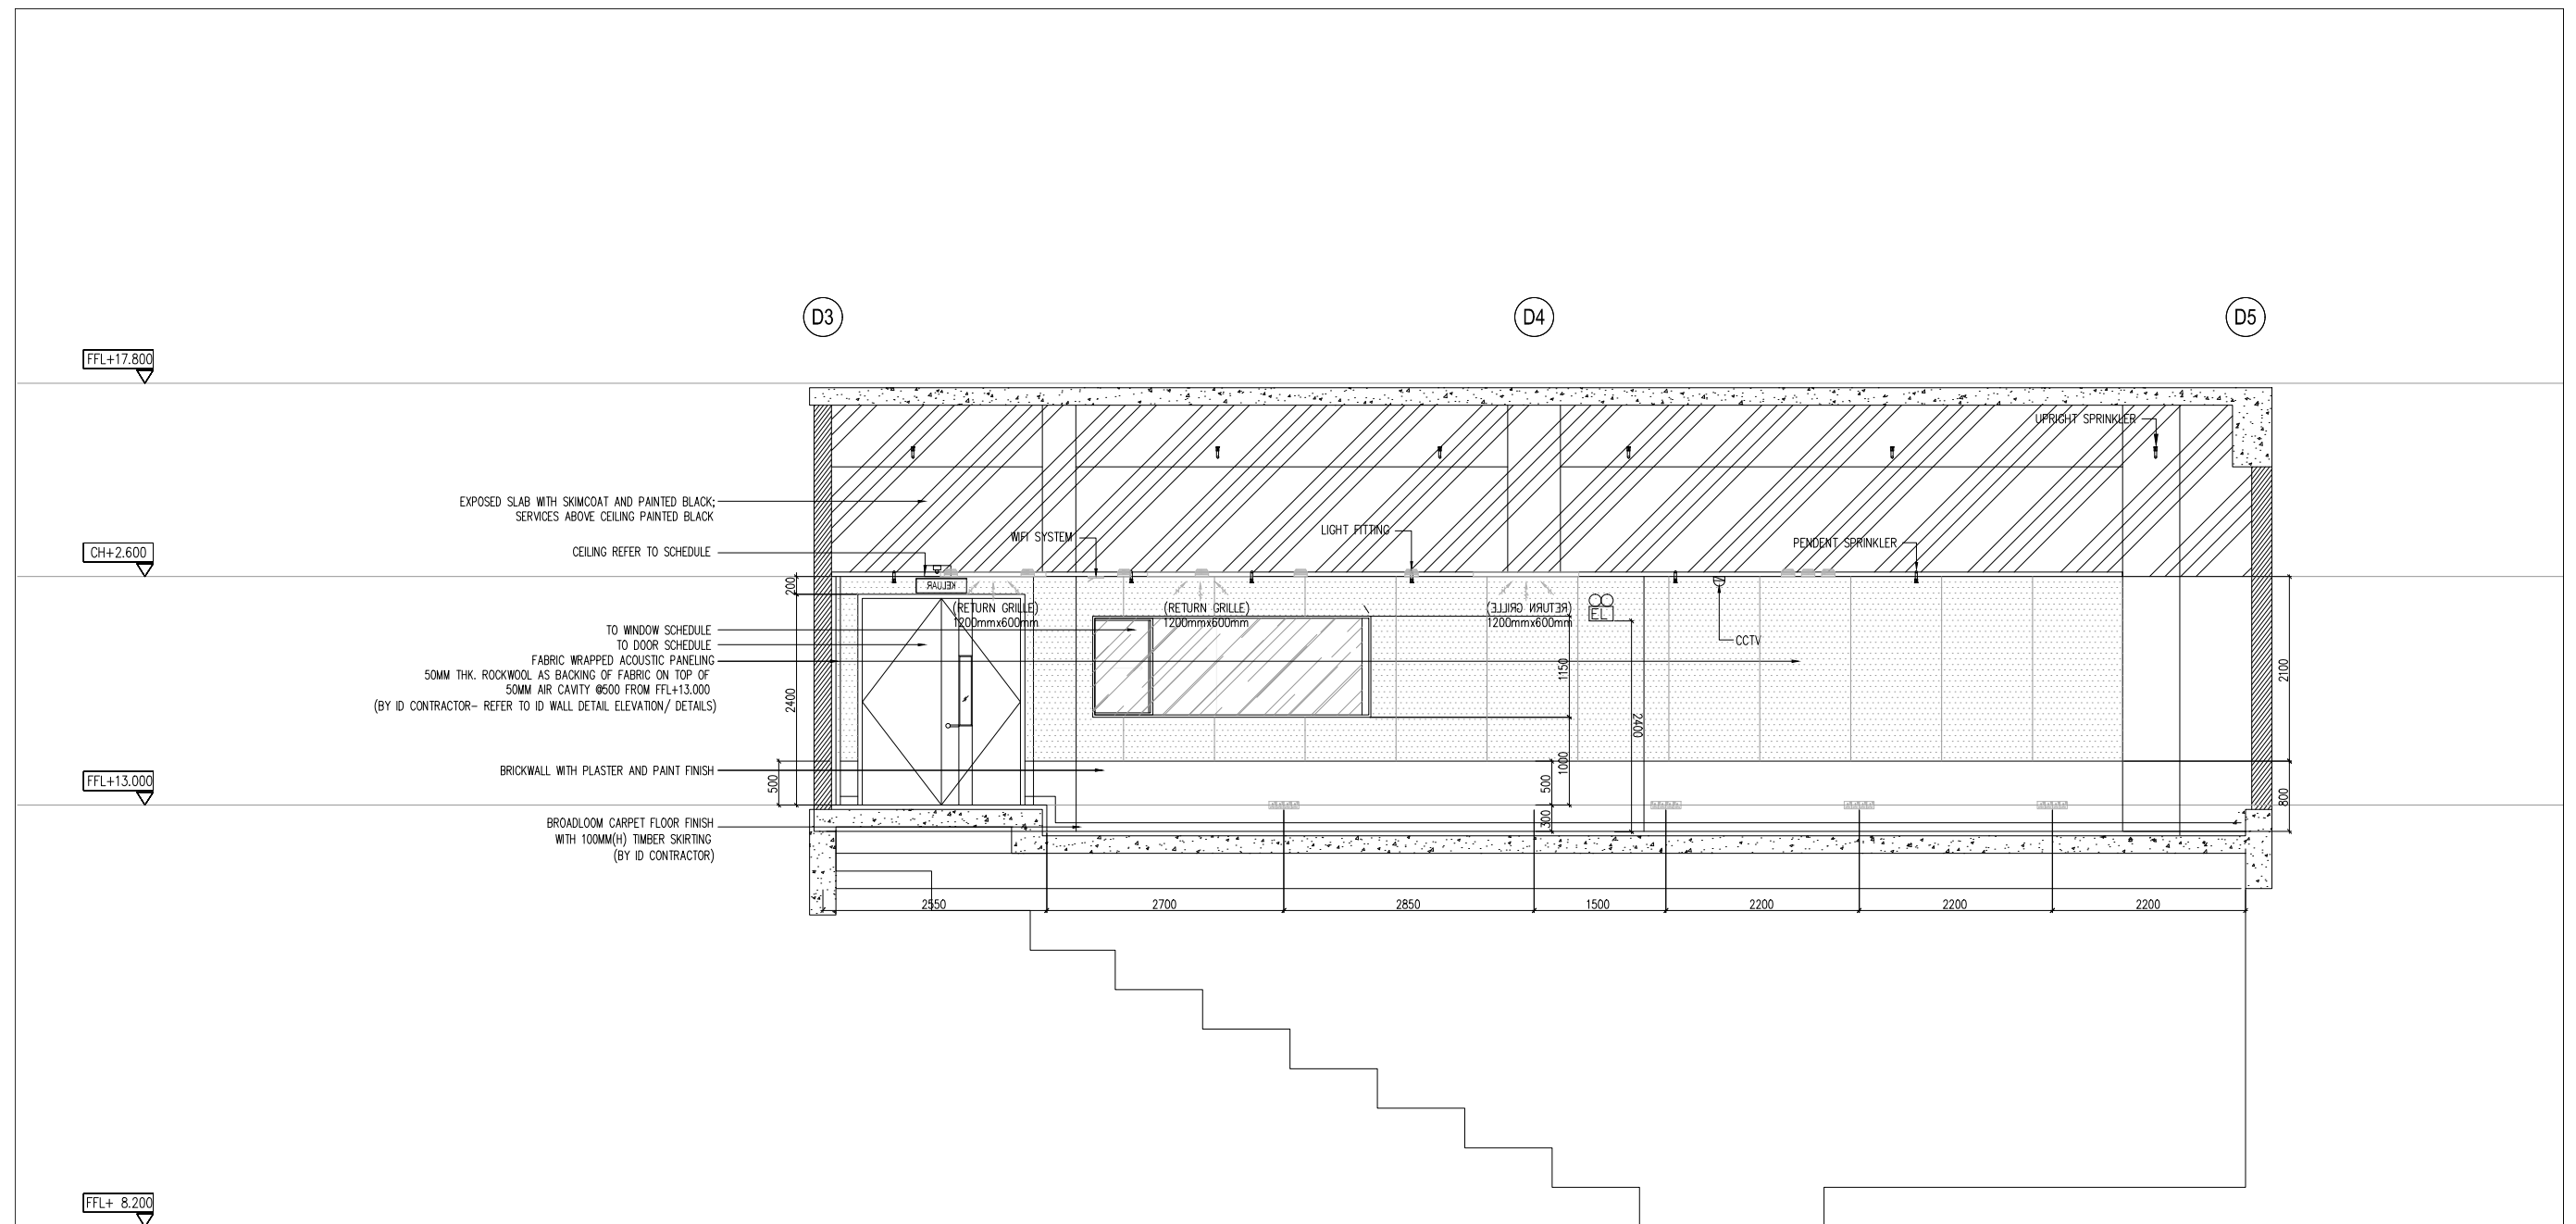

LECTURE THEATRE 1 - ELEVATION 2

CONSTRUCTION DRAWING

PROJECT TITLE :

CADANGAN MEMBINA SEBUAH KOLEJ UNIVERSITI SWASTA
DI ATAS PT 5828, PERSIARAN CASSIA BARAT 3, BATU KAWAN,
MK. 13, SEBERANG PENTASI SELATAN YANG MENDANGKUNG :

BLOK A – PUSAT PENTADIRIAN 5 TINGKAT
BLOK B – PERPUSTAKAAN DAN BILIK KULIAH 6 TINGKAT
BLOK C – BANGUNAN AKADEMIK DAN DEWAN SERBAGUNA
B3 TINGKAT DENGAN PODIUM
BLOK D – DEWAN KULIAH DAN KAFETERIA 3 TINGKAT
BLOK E – BANGUNAN AKADEMIK 5 TINGKAT
2 UNIT PONDOK PENGAWAL
1 UNIT TNB 11 KV STESEN SUIS UTAMA

UNTUK: TETUAN KDU COLLEGE (PG) SDN. BHD

LAND OWNER & BUILDING OWNER SIGNATURE :

 NAME : DR.CHONG BENG KEOK
 CHIEF EXECUTIVE OFFICER (CEO)
 IC. NO : 610612-02-5048
 ALAMAT :KDU COLLEGE (PG) SDN.BHD.
 32, JALAN ANSON, 10400 GEORGE TOWN,
 PULAU PINANG.
 TEL. NO : 604-2386368

DESIGN ARCHITECT :

 **ARCHITECTURE GROUP - STUDIO A**
CPG CONSULTANTS PTE LTD
 1 Gateway Drive #23-01
 Westgate Tower, Singapore 608531
 Tel : +63574888 ; fax: +63574188

BH **YEW**
ARCHITECT

ARCHITECT SIGNATURE :

15TH FLOOR, BANGUNAN AMMELTALA,
 NO.1, JAL. LUMUT, 50400 KUALA LUMPUR.
 TEL: (30)-4048-1346
 FAX: (03) 4043-1349
 EMAIL: ywhow@nrasb.com.my

C&S CONSULTANT :

PERUNDING KELANA
CIVIL & STRUCTURAL ENGINEERS
Level 12, Unit 12(D), Wisma Boon Siew,
No.1, Persiaran Ponds, 10010 Penang.
Tel: 2622628, Fax: 2641618
(Company No. AS023722-W)

M&E CONSULTANT :

PERUNDING P.L.A.
Consulting Mechanical & Electrical Engineers.
8-01, WISMA PANTAL,
JALAN WISMA PANTAL,
12200 BUTTERWORTH, PENANG.
TEL. NO. : (604) 3337990
FAX NO. : (604) 3317337
E-MAIL : project@pla-group.com

QS CONSULTANT :

 UNITECH QS CONSULTANCY SDN. BHD.
12A-4, MENARA NORTAM,
55, JALAN SULTAN AHMAD SHAH,
10050 PENANG

KITCHEN SPECIALIST :

 DISHES SDN BHD
NO. 21-1, JALAN SEMENYIH SENTRAL 1,
SEMENYIH SENTRAL,
SEMENYIH, 43500 SELANGOR
TEL : +603-872-71201
email : info@dishes.com.my
webmail : www.dishes.com.my

DRAWING TITLE :					
BLOCK D_1ST FLOOR LECTURE THEATRE 1 ELEVATION 2					
DATE : 21.03.16	SCALE : 1: 75	CHECK BY : EJ/EDM			
PROJECT NO. :		STATUS	BLOCK	DWG. NO	REVISION
55314		CA	D	MO05	A