


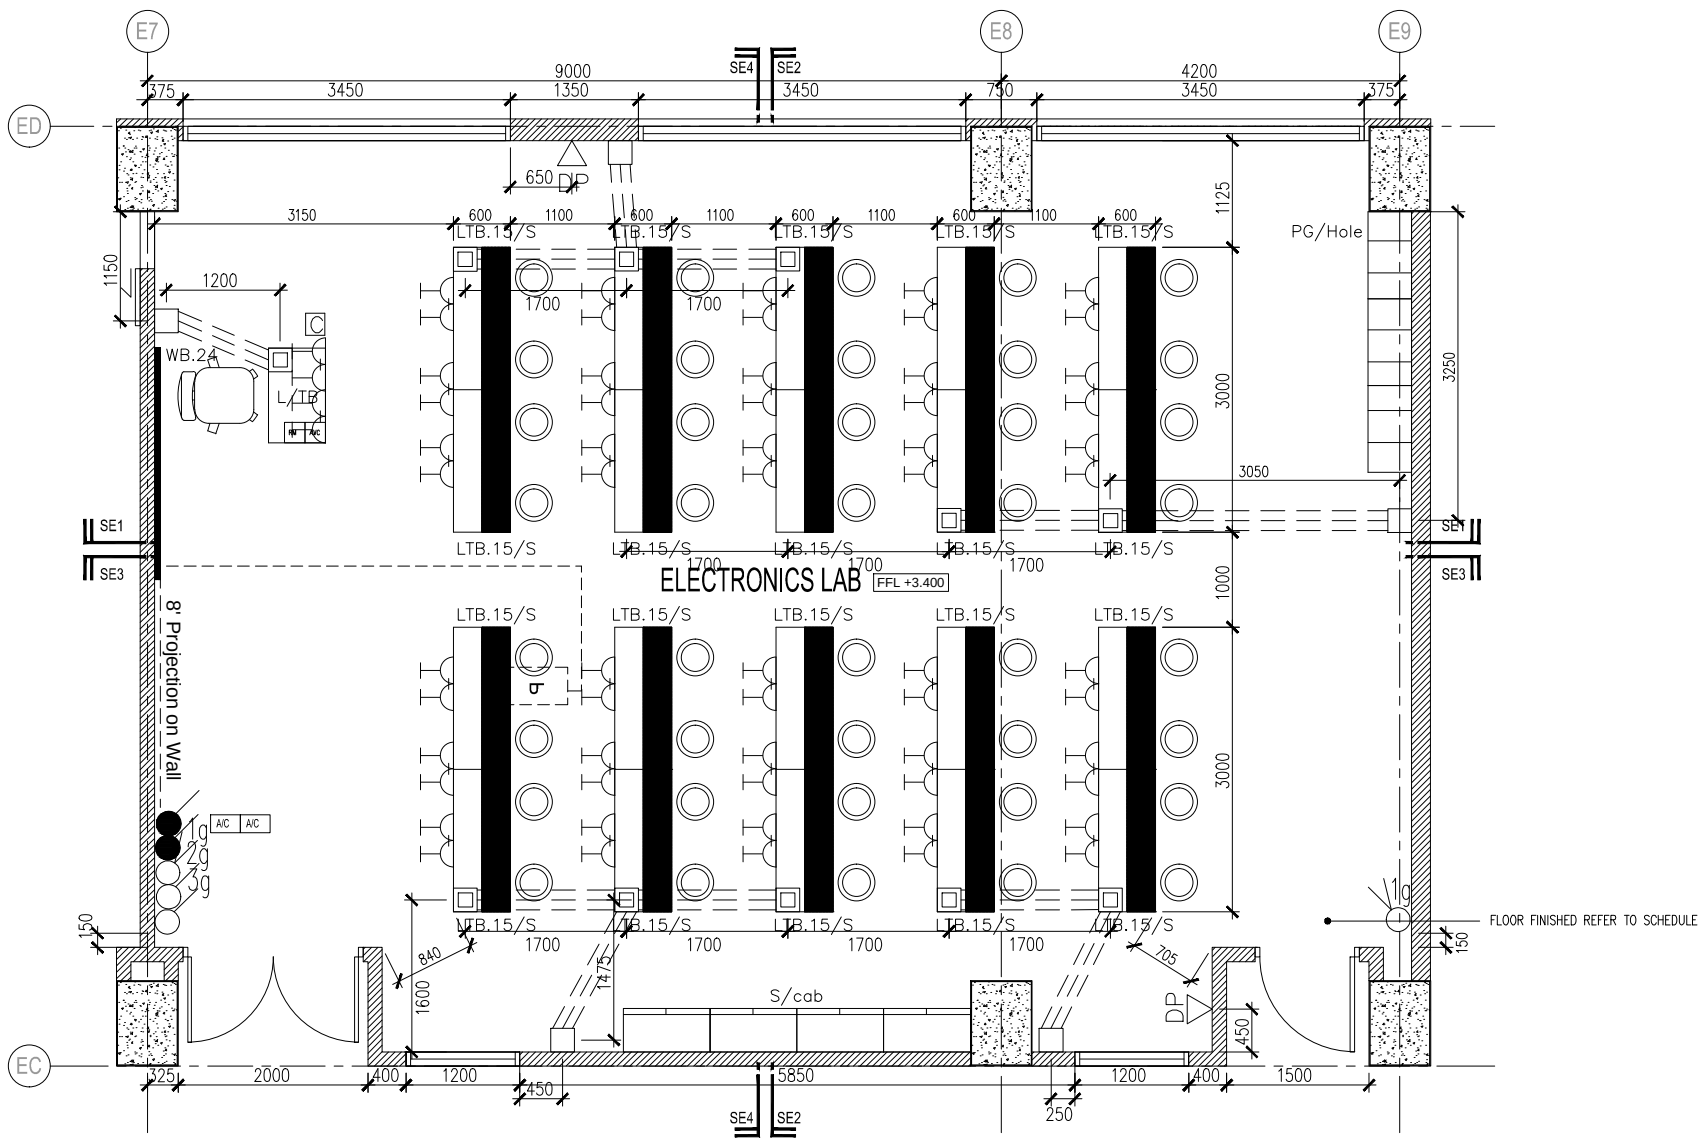

LEGEND : LAB EQUIPMENT & REQUIREMENT (BY LAB CONTRACTOR)

1. LTB.15/S: 20x Lab Table Layered with ESD Mat + 1x 2 gang Socket Outlet + Secondary Shelf Dim: W=300 x L=1500 x H=500mm Total Dim: W=600 x L=1500 x H=1400mm Weight: 55kg/each Volt: 240V/1ph	4. PG/Hole: 3x Pigeon Hole Cabinet 15 holes Dim: W=915 x L=460 x H=1830mm Weight: 50kg Volt: N/A
2. L/TB: Lecturer Table + Chair Dim: W=600 x L=1000 x H=750mm Weight: 10kg Volt: N/A	5. WB.24: Wall Mounted White Board Dim: W=1200 x L=2400 Weight: 10kg Volt: N/A
3. S/Cab: 3x Steel Cabinet, Full height cupboard, Extra locking bar swing door with lock Dim: W=915 x L=457 x H=1828mm Weight: 100kg Volt: N/A	SLS: 40x Student Lab Stools. Cushion seat, Black Epoxy, Metal leg,Min.H=550 x Max.H=870mm Adjustable Seat Height

- ARCHI NOTE:
- 1) ALL WORKS SHALL BE CARRIED OUT UNDER THE MAIN CONTRACTOR UNLESS SPECIFIED OTHERWISE.
 - 2) CONTRACTOR SHALL REFER CONCURRENTLY TO ARCHITECTURAL SCHEDULE OF FINISHES, WALL TYPE, CEILING TYPE, WINDOW, DOOR, IRONMONGERY AND SANITARYWARE.
 - 3) CONTRACTOR SHALL REFER CONCURRENTLY TO M&E SCHEDULES FOR MECHANICAL, ELECTRICAL ACCESSORIES AND LIGHT FITTINGS.
 - 4) CONTRACTOR SHALL SUBMIT COORDINATED SHOP DRAWINGS BASED ON VERIFIED SITE DIMENSIONS, FOR ARCHITECT'S APPROVAL.
 - 5) CONTRACTOR SHALL SUBMIT ALL PROPOSED MATERIALS AND SAMPLES, FOR ARCHITECT'S APPROVAL.
 - 6) ALL ID FITMENT, SYSTEM & LOOSE FURNITURE REFER TO ID SCHEDULE/ DETAILS (BY ID CONTRACTOR).
 - 7) ALL LAB EQUIPMENT AND REQUIREMENT WILL BE PROVIDED BY LAB CONTRACTOR/SPECIALIST.

- M&E NOTE:
- 1) ALL EQUIPMENT DIMENSION SHOWN IS PRELIMINARY & ACTUAL DIMENSION TO BE DETERMINED BASED ON EQUIPMENT SELECTED.
 - 2) 300 LUX LEVEL DESIGN BASED ON MS STANDARD:1525 (2007)
 - 3) TO MEET MINIMUM REQUIREMENTS OF VENTILATION RATE IN ASHRAE 62.1 OR THE LOCAL BUILDING CODE WHICHEVER IS MORE STRINGENT.
 - 4) THIS DRAWING SHALL BE STUDIED IN CONJUNCTION WITH ARCHITECTURAL, STRUCTURAL, MECHANICAL, ELECTRICAL & PLUMBING DRAWING.
 - 5) CEILING HEIGHT SHALL ACHIEVE 2800MM MINIMUM.
 - 6) JUNCTION BOX & UNDERFLOOR TRUNKING/ CONCEALED CONDUIT/TRUNKING SHALL BE PROVIDED BY ELECTRICAL CONTRACTOR
- FOR AUDIO/VISUAL SERVICES TO LECTURER SEATING AREA.

CONSTRUCTION DRAWING

PROJECT TITLE :
CADANGAN MEMBINA SEBUAH KOLEJ UNIVERSITI SWASTA
DI ATAS PT 5828, PERSIARAN CASSIA BARAT 3, BATU KAWAN,
MK. 13, SEBERANG PERAI SELATAN YANG MENGANDUNGI :
BLOK A – PUSAT PENTADBIRAN 5 TINGKAT
BLOK B – PERPUSTAKAAN DAN BILIK KULIAH 6 TINGKAT
BLOK C – BANGUNAN AKADEMIK DAN DEWAN SERBAGUNA
B3 TINGKAT DENGAN PODIUM
BLOK D – DEWAN KULIAH DAN KAFETERIA 3 TINGKAT
BLOK E – BANGUNAN AKADEMIK 5 TINGKAT
2 UNIT PONDOK PENGAWAL DAN
1 UNIT TNB 11 KV STESEN SUIS UTAMA
UNTUK: TETUAN KDU COLLEGE (PG) SDN. BHD

LAND OWNER & BUILDING OWNER SIGNATURE :

NAME : DR.CHONG BENG KEOK
CHIEF EXECUTIVE OFFICER (CEO)
IC. NO : 610612-02-5048
ALAMAT :KDU COLLEGE (PG) SDN.BHD.
32, JALAN ANSON, 10400 GEORGE TOWN,
PULAU PINANG.
TEL. NO : 604-2386368

DESIGN ARCHITECT :
ARCHITECTURE GROUP - STUDIO A
CPG CONSULTANTS PTE LTD
1 Gateway Drive #23-01
Westgate Tower, Singapore 608531
Tel : +63574888 ; fax: +63574188
BH YEW ARCHITECT
15TH FLOOR, BANGUNAN AMMELIFE,
NO.1, JLN. LUMUT, 50400 KUALA LUMPUR.
TEL: (30)-4046-1346
FAX: (03) 4043-1349
EMAIL: ybhwa@nrasb.com.my

C&S CONSULTANT :
PERUNDING KELANA
CIVIL & STRUCTURAL ENGINEERS
Level 12, Unit 12(D), Wisma Boon Siew,
No.1, Penang Road, 10000 Penang.
Tel: 2622628, Fax: 2641618
(Company No. A50232772-W)
M&E CONSULTANT :
PERUNDING P.L.A.
Consulting Mechanical & Electrical Engineers.
8-01, WISMA PANTAI,
JALAN WISMA PANTAI,
12200 BUTTERWORTH, PENANG.
TEL. NO. : (604) 3337990
FAX NO. : (604) 3317337
E-MAIL : project@pla-group.com

QS CONSULTANT :
UNITECH QS CONSULTANCY SDN. BHD.
12A-A, MENARA NORTHAM,
55, JALAN SULTAN AHMAD SHAH,
10050 PENANG
KITCHEN SPECIALIST :
DISHES SDN BHD
NO. 21-1, JALAN SEMENYIH SENTRAL 1,
SEMENYIH SENTRAL,
SEMENYIH, 43500 SELANGOR
TEL. : +603-872-71201
email : info@dishes.com.my
webmail : www.dishes.com.my

DRAWING TITLE :
BLOCK E_GROUND FLOOR
ELECTRONICS LAB
FURNITURE LAYOUT PLAN

DATE : 11.03.16	SCALE : 1: 75	CHECK BY : EJ/EDM			
PROJECT NO. : 55314	STATUS CA	BLOCK E	DWG. NO 0301	REVISION A	