


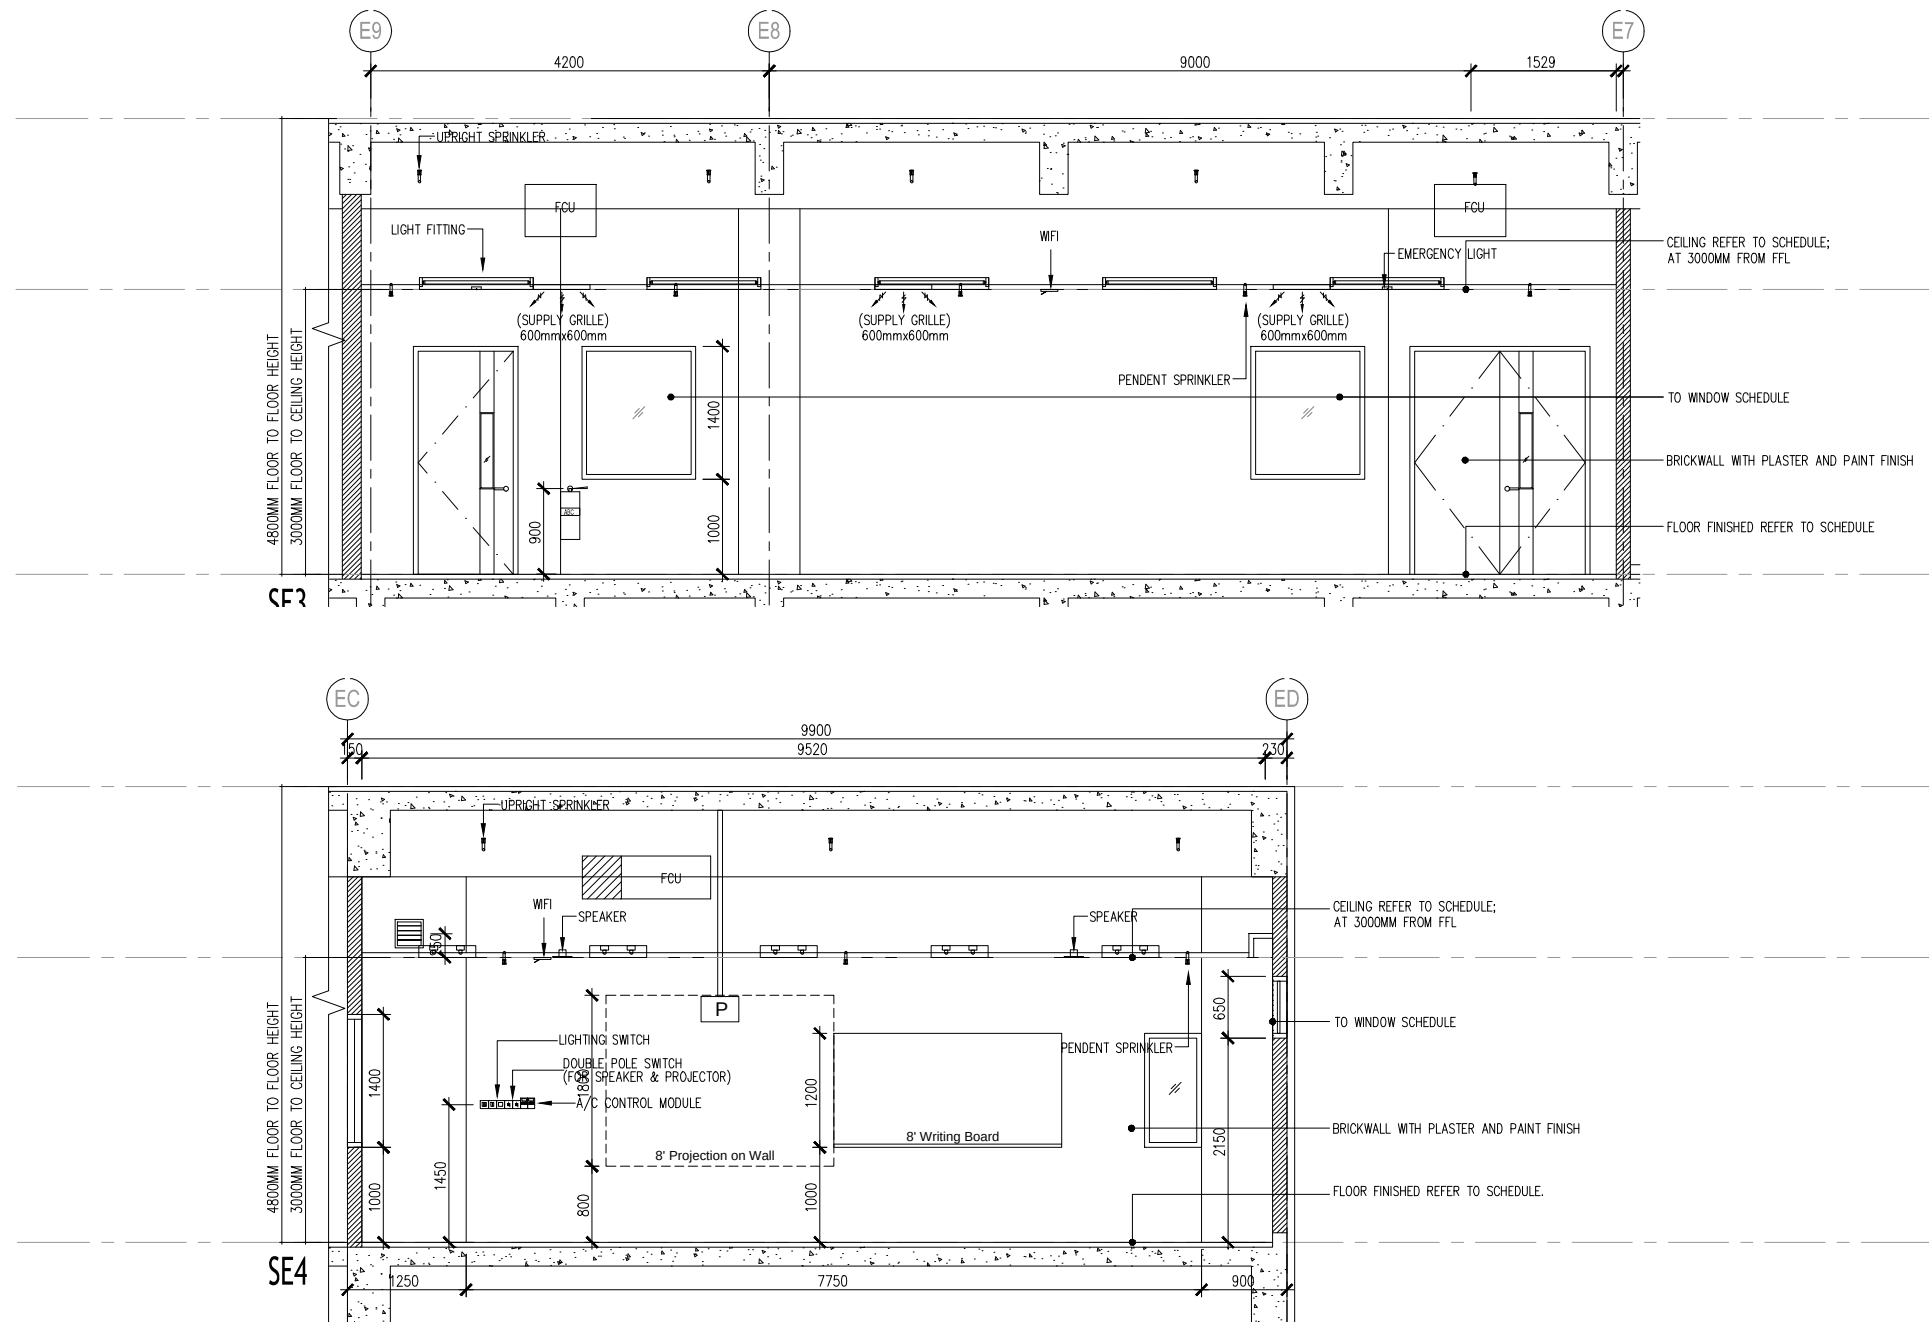

CONSTRUCTION DRAWING

PROJECT TITLE :
 CADANGAN MEMBINA SEBUAH KOLEJ UNIVERSITI SWASTA
 DI ATAS PT 5828, PERSIARAN CASSIA BARAT 3, BATU KAWAN,
 MK. 13, SEBERANG PERAI SELATAN YANG MENGANDUNGI :
 BLOK A – PUSAT PENTADBIRAN 5 TINGKAT
 BLOK B – PERPUSTAKAAN DAN BILIK KULIAH 6 TINGKAT
 BLOK C – BANGUNAN AKADEMIK DAN DEWAN SERBAGUNA
 B3 TINGKAT DENGAN PODIUM
 BLOK D – DEWAN KULIAH DAN KAFETERIA 3 TINGKAT
 BLOK E – BANGUNAN AKADEMIK 5 TINGKAT
 2 UNIT PONDOK PENGAWAL DAN
 1 UNIT TNB 11 KV STESEN SUIS UTAMA
 UNTUK: TETUAN KDU COLLEGE (PG) SDN. BHD

LAND OWNER & BUILDING OWNER SIGNATURE :

NAME : DR.CHONG BENG KEOK
 CHIEF EXECUTIVE OFFICER (CEO)
IC. NO : 610612-02-5048
ALAMAT : KDU COLLEGE (PG) SDN.BHD.
 32, JALAN ANSON, 10400 GEORGE TOWN,
 PULAU PINANG.
TEL. NO : 604-2386368

DESIGN ARCHITECT :
ARCHITECTURE GROUP - STUDIO A
CPG CONSULTANTS PTE LTD
 1 Gateway Drive #23-01
 Westgate Tower, Singapore 608531
 Tel : +63574888 ; fax: +63574188
BH YEOW ARCHITECT
 15TH FLOOR, BANGUNAN AMMELIFE,
 NO.1, JLN. LUMUT, 50400 KUALA LUMPUR.
 TEL: (30)-4046-1346
 FAX: (03) 4043-1349
 EMAIL: ybhwa@nrasb.com.my

ARCHITECT SIGNATURE :

C&S CONSULTANT :
PERUNDING KELANA
 CIVIL & STRUCTURAL ENGINEERS
 Level 12, Unit 12(D), Wisma Boon Siew,
 No.1, Penang Road, 10000 Penang.
 Tel: 2622628, Fax: 2641618
 (Company No. A50232772-W)
M&E CONSULTANT :
PERUNDING P.L.A.
Consulting Mechanical & Electrical Engineers.
 8-01, WISMA PANTAI,
 JALAN WISMA PANTAI,
 12200 BUTTERWORTH, PENANG.
 TEL. NO. : (604) 3337990
 FAX NO. : (604) 3317337
 E-MAIL : project@pla-group.com

QS CONSULTANT :
UNITECH
 UNITECH QS CONSULTANCY SDN. BHD.
 NO. 21-1, JALAN SEMENYIH SENTRAL 1,
 SEMENYIH SENTRAL,
 SEMENYIH, 43500 SELANGOR
 TEL : +603-872-71201
 email : info@dishes.com.my
 webmail : www.dishes.com.my
KITCHEN SPECIALIST :
DISHES SDN BHD
 NO. 21-1, JALAN SEMENYIH SENTRAL 1,
 SEMENYIH SENTRAL,
 SEMENYIH, 43500 SELANGOR
 TEL : +603-872-71201
 email : info@dishes.com.my
 webmail : www.dishes.com.my

DRAWING TITLE :				
BLOCK E_GROUND FLOOR ELECTRONICS LAB SE 3 & 4				
DATE : 11.03.16	SCALE : 1:50	CHECK BY : EJ/EDM		
PROJECT NO. :		STATUS	BLOCK	DWG. NO
55314		CA	E	0304
				REVISION
				A