


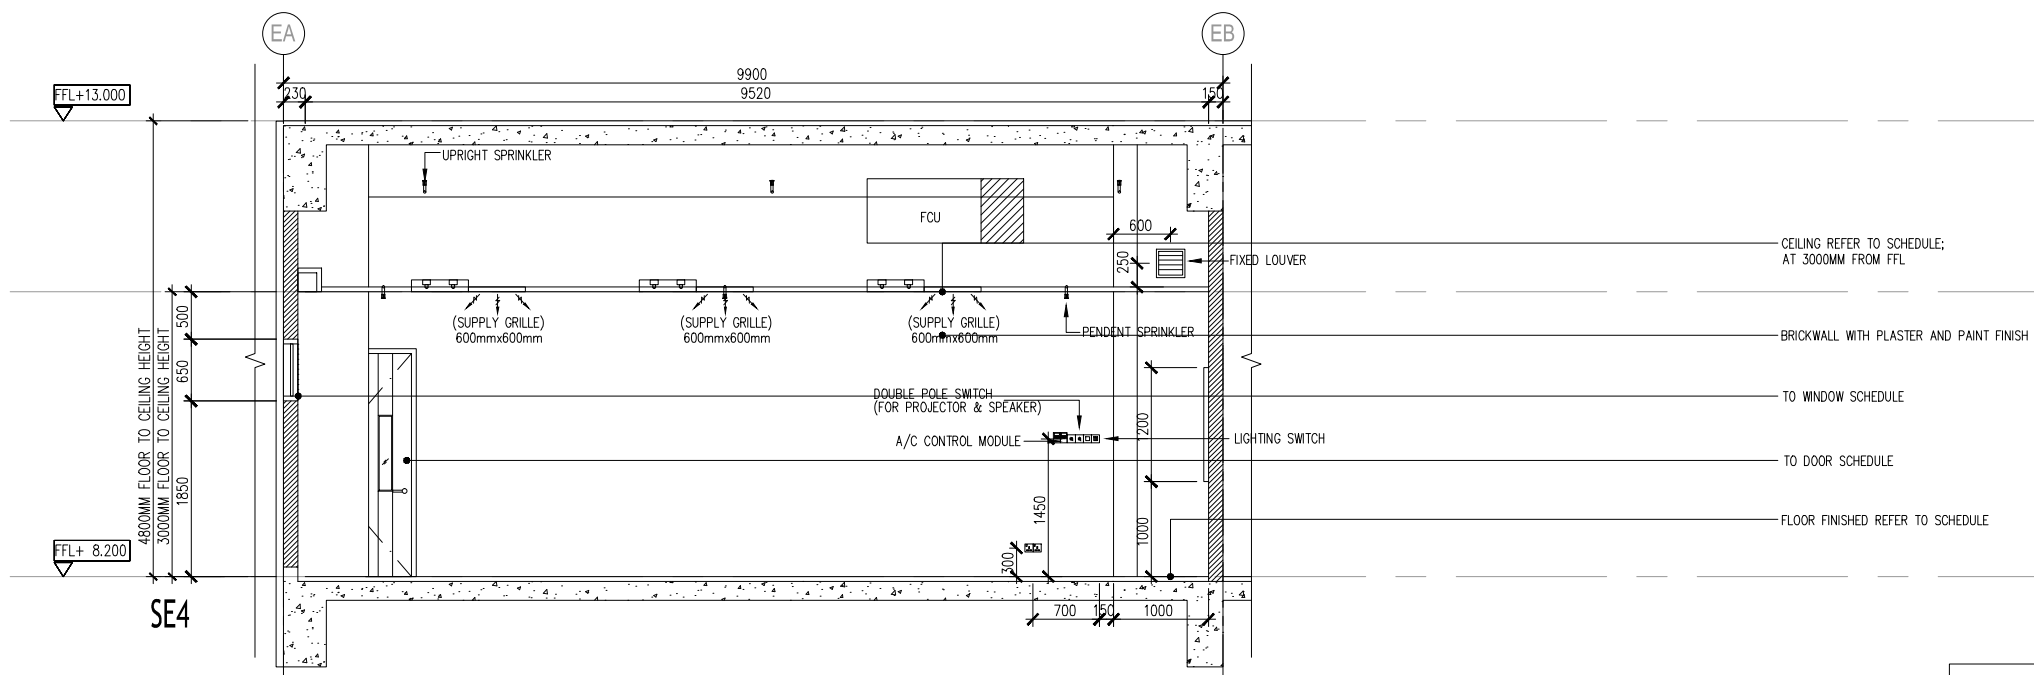

DRAWING TITLE :					
BLOCK E_1ST FLOOR PHYSICS LAB SECTIONAL ELEVATION 3 & 4					
DATE : 09.03.16	SCALE : 1: 75	CHECK BY : EJ/EDM			
PROJECT NO. :		STATUS	BLOCK	DWG. NO	REVISION
55314		CA	E	P304	A