
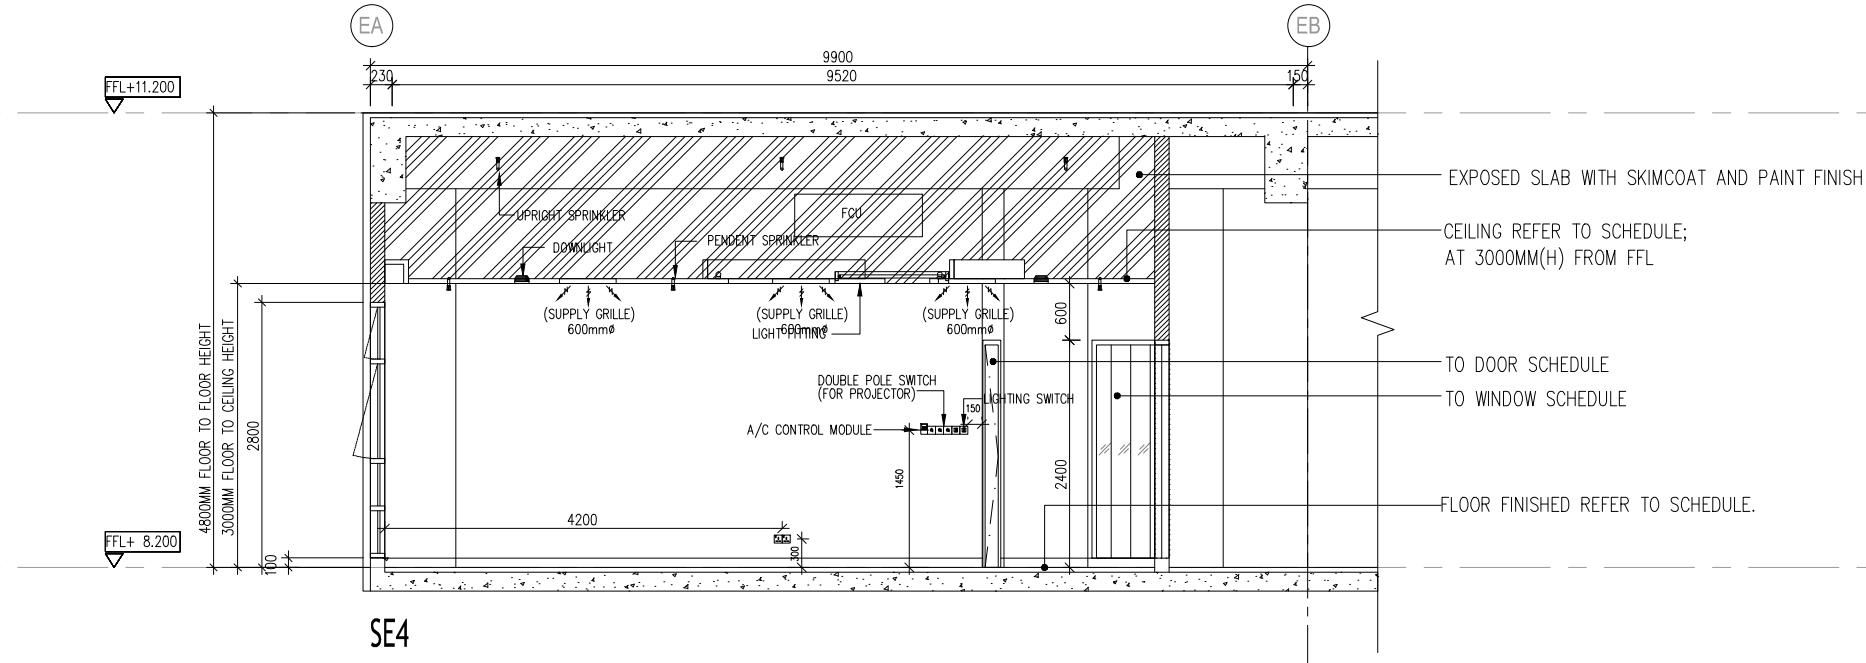


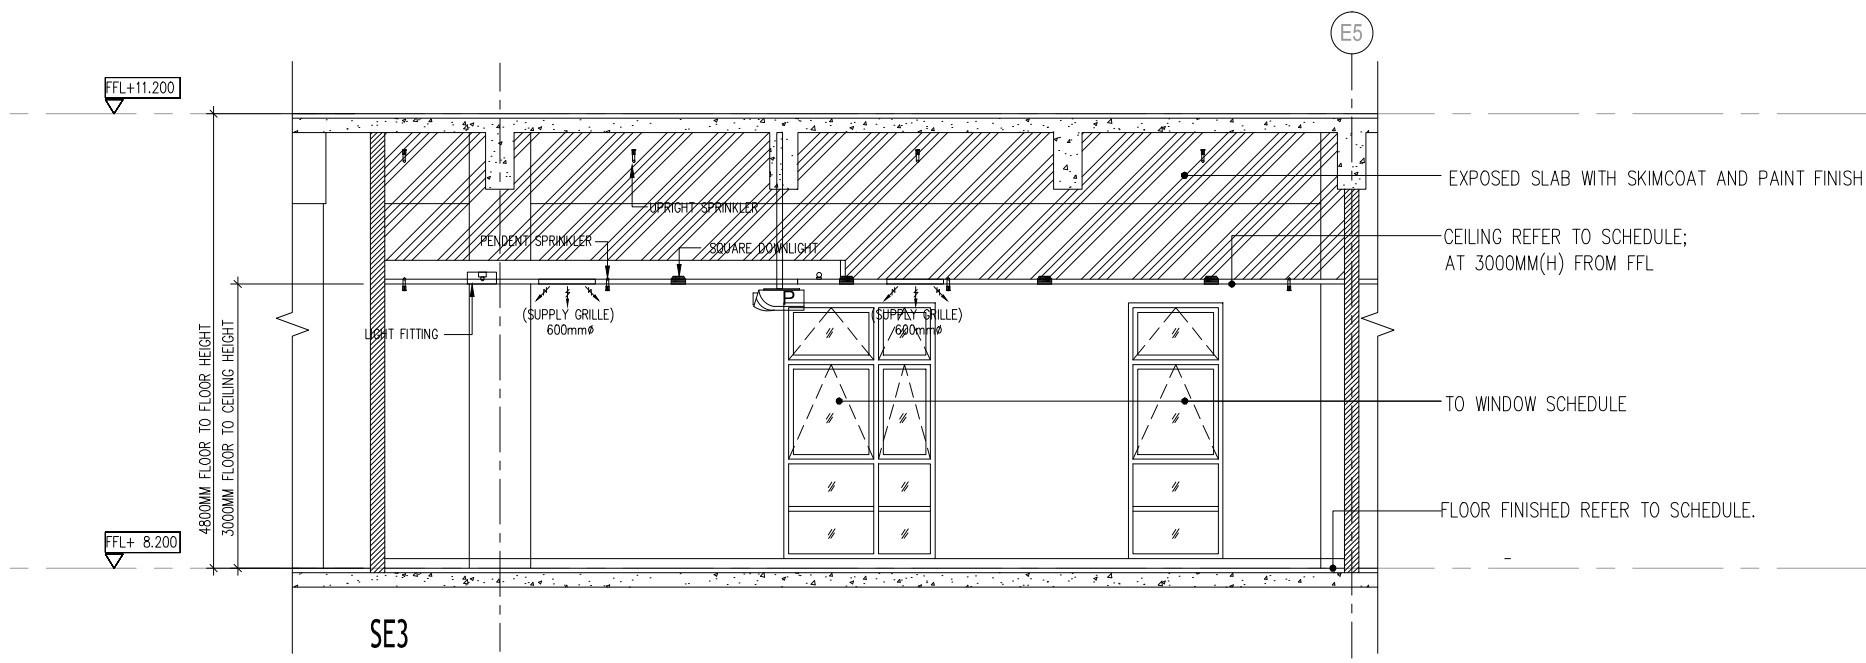

CONSTRUCTION DRAWING

PROJECT TITLE :  
CADANGAN MEMBINA SEBUAH KOLEJ UNIVERSITI SWASTA  
DI ATAS PT 5828, PERSIARAN CASSIA BARAT 3, BATU KAWAN,  
MK. 13, SEBERANG PERAI SELATAN YANG MENGANDUNGI :  
BLOK A – PUSAT PENTADBIRAN 5 TINGKAT  
BLOK B – PERPUSTAKAAN DAN BILIK KULIAH 6 TINGKAT  
BLOK C – BANGUNAN AKADEMIK DAN DEWAN SERBAGUNA  
B3 TINGKAT DENGAN PODIUM  
BLOK D – DEWAN KULIAH DAN KAFETERIA 3 TINGKAT  
BLOK E – BANGUNAN AKADEMIK 5 TINGKAT  
2 UNIT PONDOK PENGAWAL DAN  
1 UNIT TNB 11 KV STESEN SUIS UTAMA  
UNTUK: TETUAN KDU COLLEGE (PG) SDN. BHD

LAND OWNER & BUILDING OWNER SIGNATURE :  
  
NAME : DR.CHONG BENG KEOK  
CHIEF EXECUTIVE OFFICER (CEO)  
IC. NO : 610612-02-5048  
ALAMAT :KDU COLLEGE (PG) SDN.BHD.  
32, JALAN ANSON, 10400 GEORGE TOWN,  
PULAU PINANG.  
TEL. NO : 604-2386368

DESIGN ARCHITECT :  
**ARCHITECTURE GROUP - STUDIO A**  
**CPG CONSULTANTS PTE LTD**  
1 Gateway Drive #23-01  
Westgate Tower, Singapore 608531  
Tel : +63574888 ; fax: +63574188  
**BH YEOW ARCHITECT**  
15TH FLOOR, BANGUNAN AMMELIFE,  
NO.1, JLN. LUMUT, 50400 KUALA LUMPUR.  
TEL: (30)-4046-1346  
FAX: (03) 4043-1349  
EMAIL: ybhwa@nrasb.com.my

C&S CONSULTANT :  
**PERUNDING KELANA**  
CIVIL & STRUCTURAL ENGINEERS  
Level 12, Unit 12(D), Wisma Boon Siew,  
No.1, Penang Road, 10000 Penang.  
Tel: 2622628, Fax: 2641618  
(Company No. A50232772-W)  
M&E CONSULTANT :  
**PERUNDING P.L.A.**  
**Consulting Mechanical & Electrical Engineers.**  
8-01, WISMA PANTAI,  
JALAN WISMA PANTAI,  
12200 BUTTERWORTH, PENANG.  
TEL. NO. : (604) 3337990  
FAX NO. : (604) 3317337  
E-MAIL : project@pla-group.com

QS CONSULTANT :  
**UNITECH**  
UNITECH QS CONSULTANCY SDN. BHD.  
12A-A, MENARA NORTHAM,  
55, JALAN SULTAN AHMAD SHAH,  
10050 PENANG  
KITCHEN SPECIALIST :  
**DISHES**  
**DISHES SDN BHD**  
NO. 21-1, JALAN SEMENYIH SENTRAL 1,  
SEMENYIH SENTRAL,  
SEMENYIH, 43500 SELANGOR  
TEL : +603-872-71201  
email : info@dishes.com.my  
webmail : www.dishes.com.my

|                                                               |                 |                      |              |                   |
|---------------------------------------------------------------|-----------------|----------------------|--------------|-------------------|
| DRAWING TITLE :<br>BLOCK E_1ST FLOOR<br>GAMES LAB<br>SE 3 & 4 |                 |                      |              |                   |
| DATE :<br>22.03.16                                            | SCALE :<br>1:50 | CHECK BY :<br>EJ/EDM |              |                   |
| PROJECT NO. :<br>55314                                        |                 | STATUS :<br>CA       | BLOCK :<br>E | DWG. NO :<br>Q004 |
|                                                               |                 |                      |              | REVISION :<br>A   |