
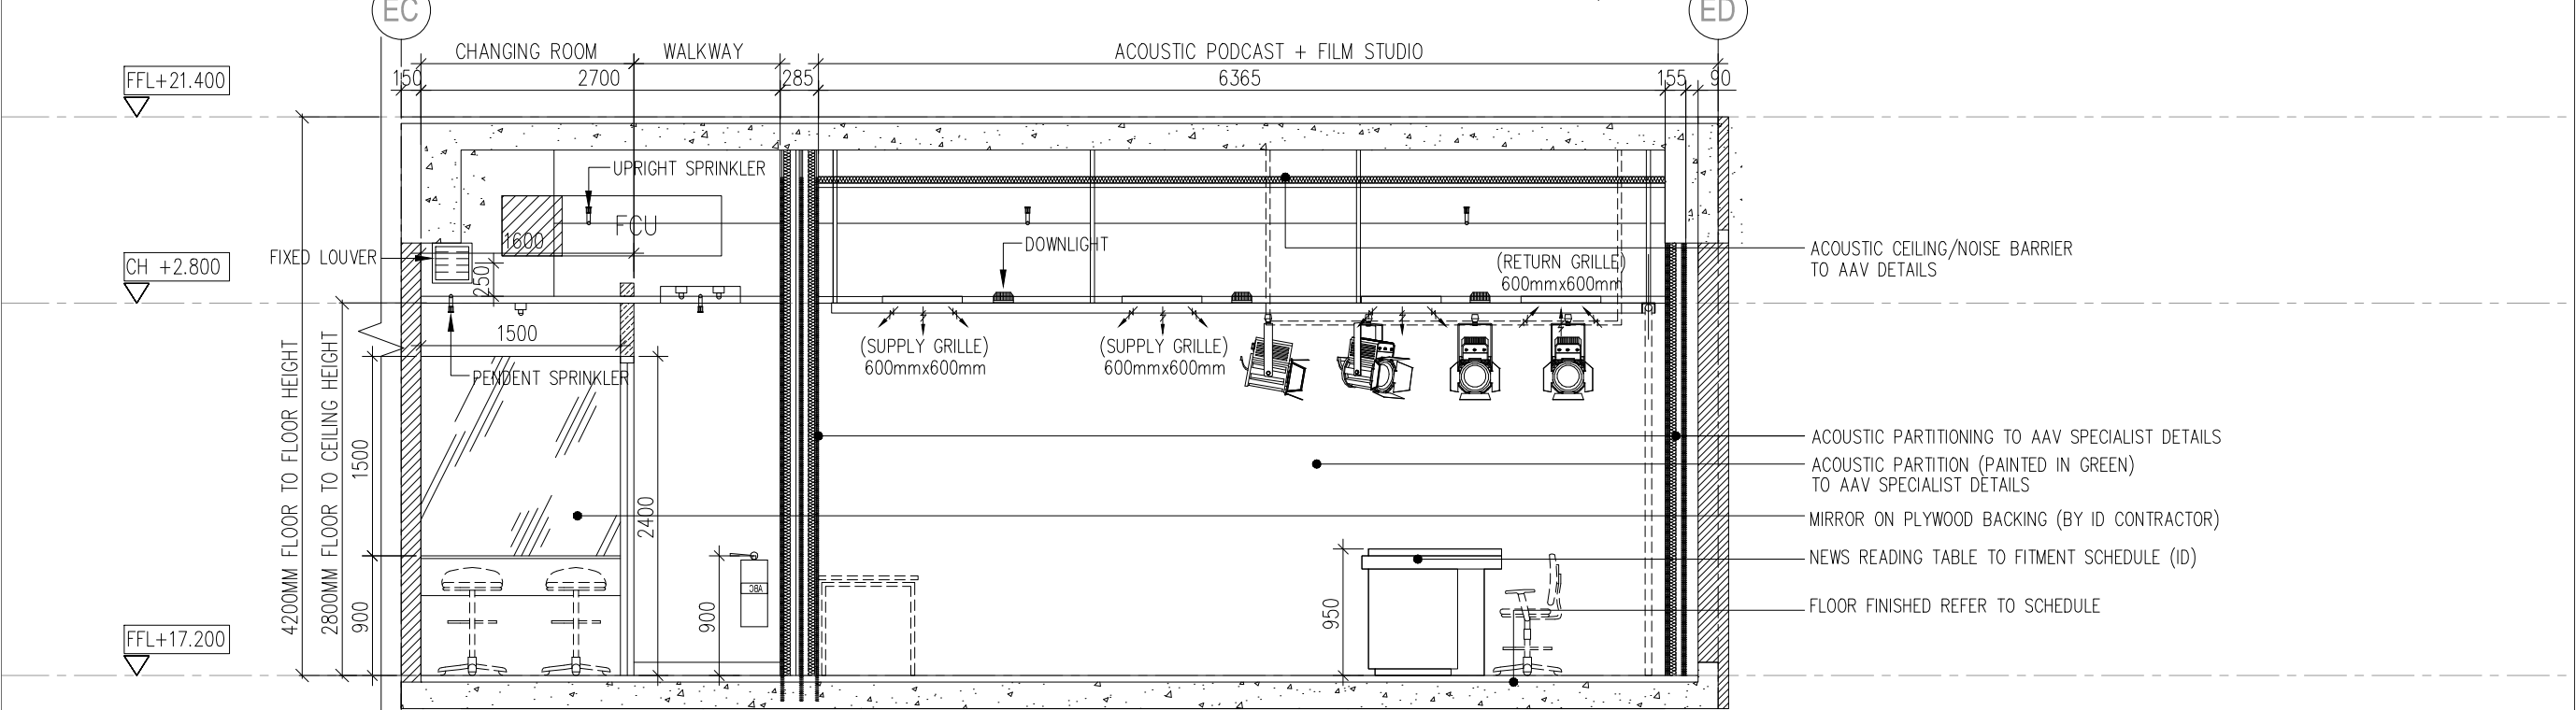


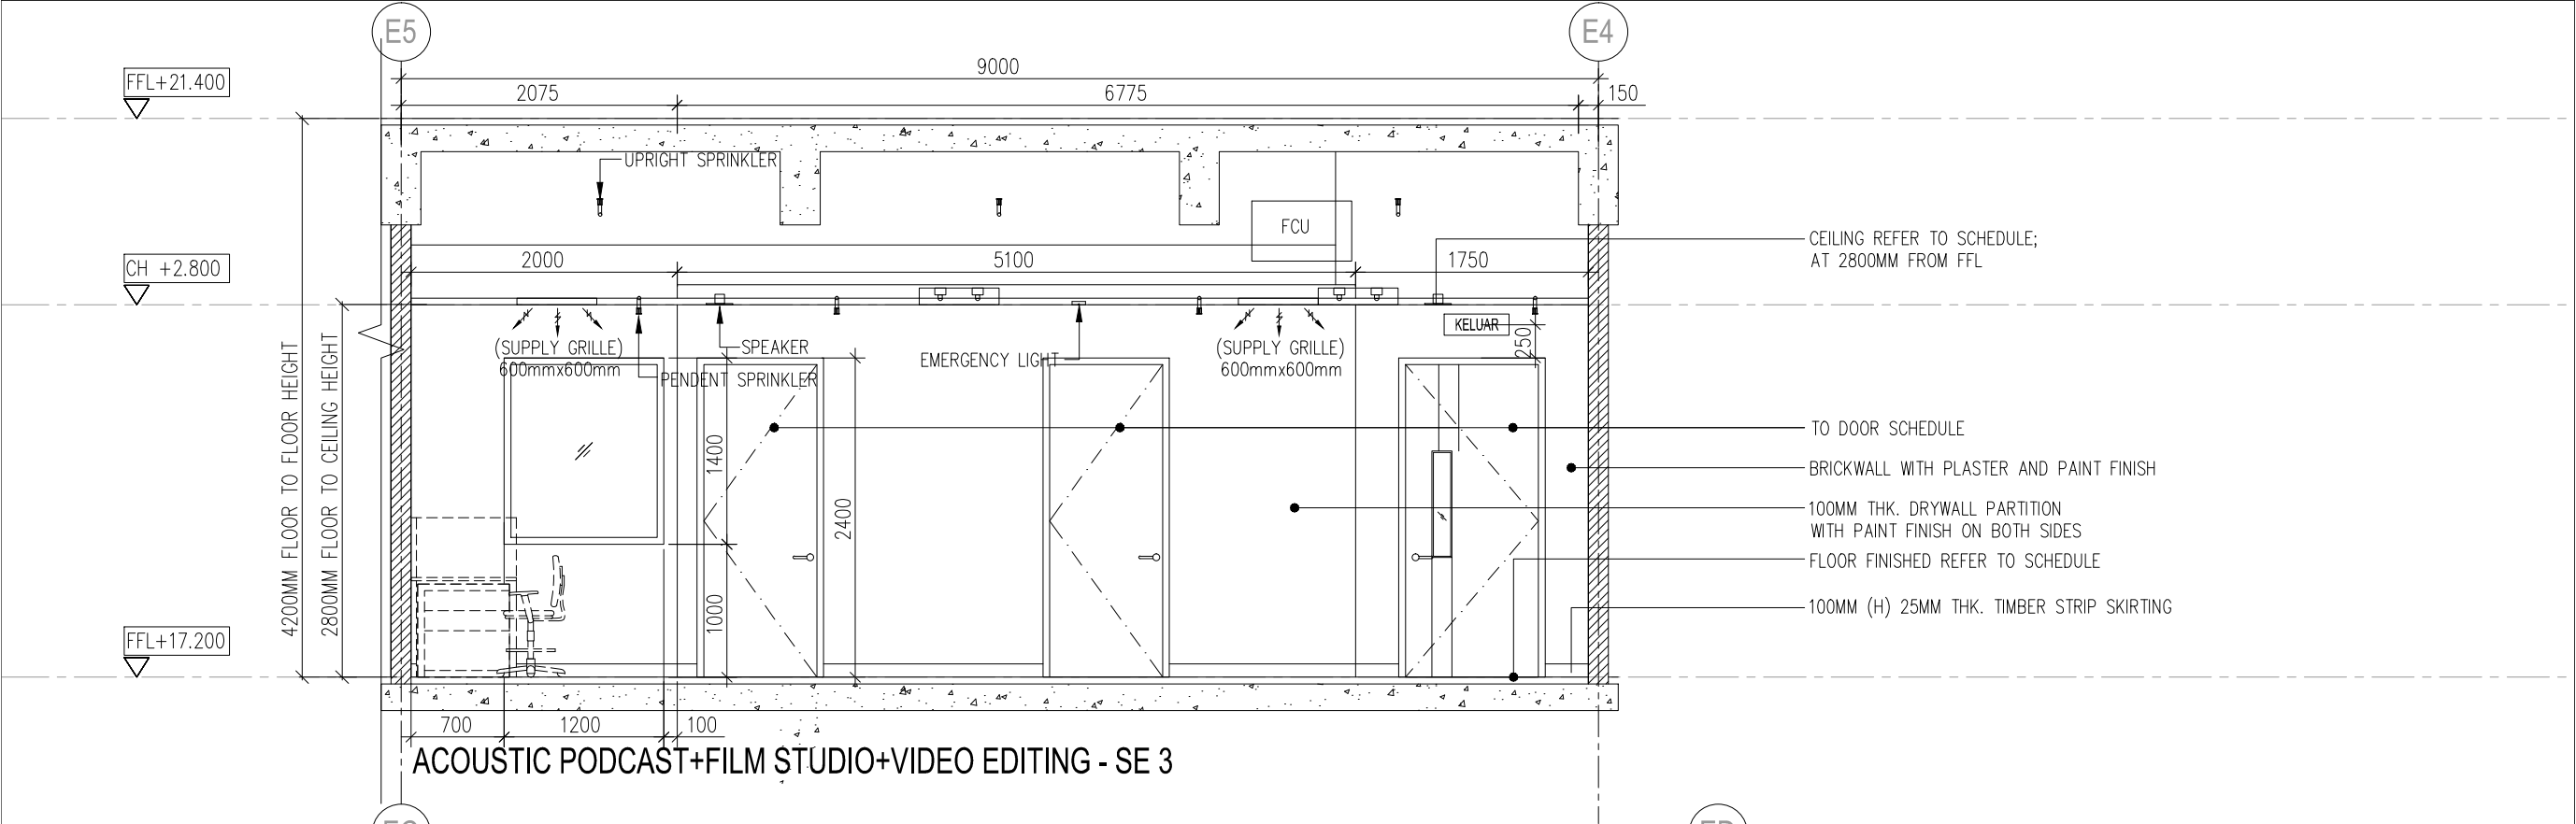

CONSTRUCTION DRAWING					
PROJECT TITLE :		LAND OWNER & BUILDING OWNER SIGNATURE :		DRAWING TITLE :	
CADANGAN MEMBINA SEBUAH KOLEJ UNIVERSITI SWASTA DI ATAS PT 5828, PERSIARAN CASSIA BARAT 3, BATU KAWAN, MK. 13, SEBERANG PERAI SELATAN YANG MENGANDUNGI :		DESIGN ARCHITECT :		BLOCK E_3RD FLOOR ACOUSTIC PODCAST+FILM STUDIO +VIDEO EDITING SE3 & SE4	
BLOK A - PUSAT PENTADBIRAN 5 TINGKAT		ARCHITECTURE GROUP - STUDIO A		DATE :	
BLOK B - PERPUSTAKAAN DAN BILIK KULIAH 6 TINGKAT		CPG CONSULTANTS PTE LTD		22.03.16	
BLOK C - BANGUNAN AKADEMIK DAN DEWAN SERBAGUNA		1 Gateway Drive #23-01		SCALE :	
B3 TINGKAT DENGAN PODIUM		Westgate Tower, Singapore 608531		1:50	
BLOK D - DEWAN KULIAH DAN KAFETERIA 3 TINGKAT		Tel : +63574888 ; fax: +63574188		CHECK BY :	
BLOK E - BANGUNAN AKADEMIK 5 TINGKAT		ARCHITECT SIGNATURE :		EJ/EDM	
2 UNIT PONDOK PENGAWAL DAN		15TH FLOOR, BANGUNAN AMMELIFE,		PROJECT NO. :	
1 UNIT TNB 11 KV STESEN SUIS UTAMA		NO.1, JLN. LUMUT, 50400 KUALA LUMPUR.		55314	
UNTUK: TETUAN KDU COLLEGE (PG) SDN. BHD		TEL: (30)-4046-1346		STATUS	
		FAX: (03) 4043-1349		CA	
		EMAIL: ybhwa@nrasb.com.my		BLOCK	
				E	
				DWG. NO	
				T104	
				REVISION	
				A	