




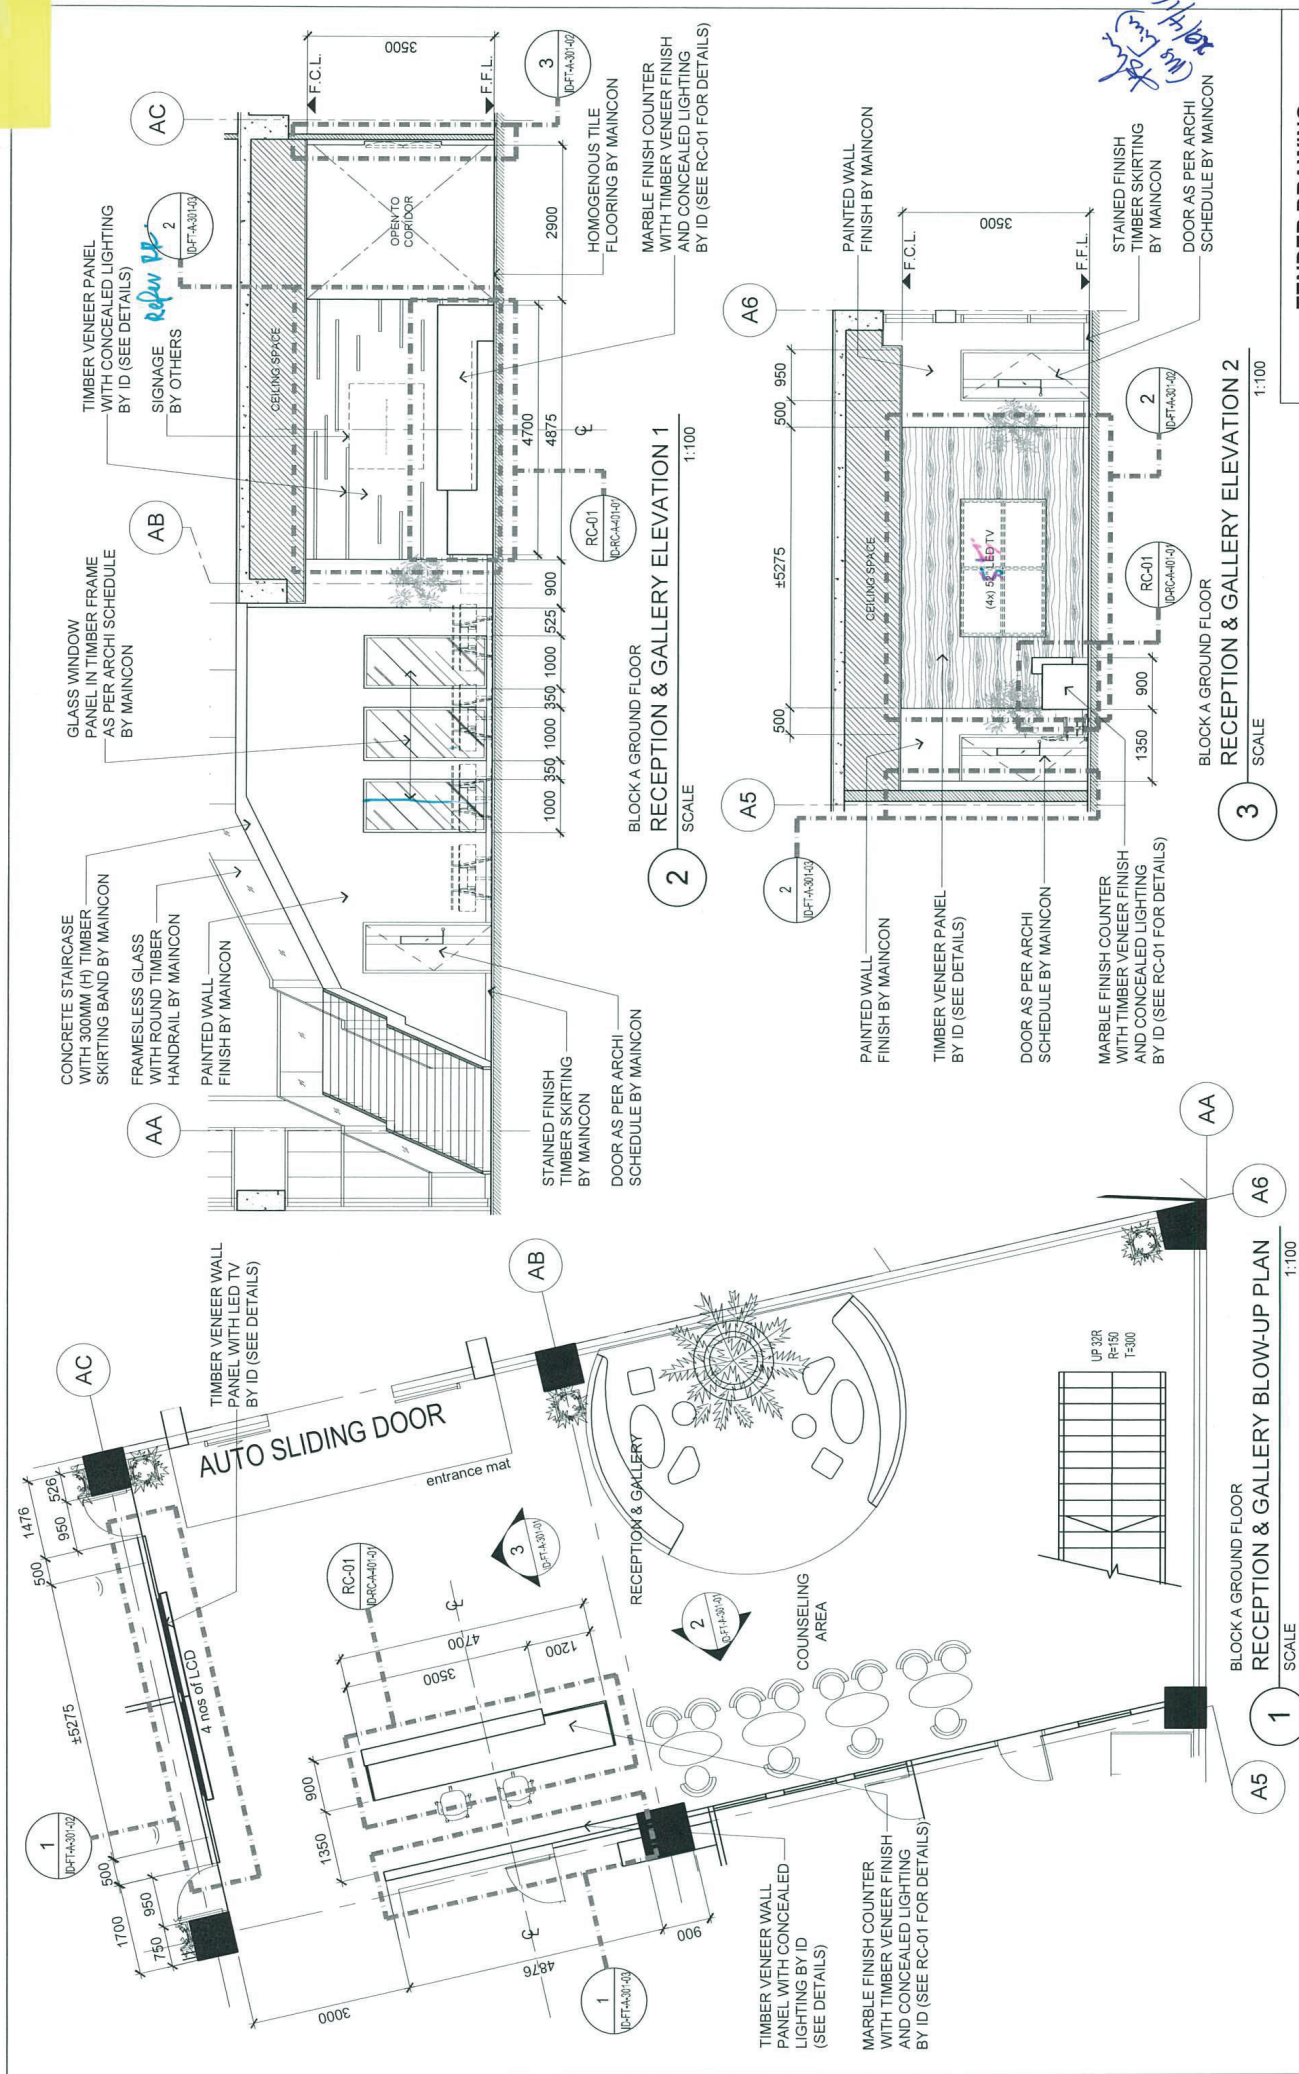



TENDER DRAWING				
Senior Vice President	TAN PIENG CHEE	Drawn By	TEAM	Date:-
Vice President	PATRICK TAN	Checked By	BETH	Date:-
Principal Architectural Associate	-	Project Code :	Drawing No. :	REV
Architectural Associate	-	P5679	ID-FT-A-301-01	Scale : 1:100
Principal Interior Designer	BETH SONCUYA			CAD Ref.

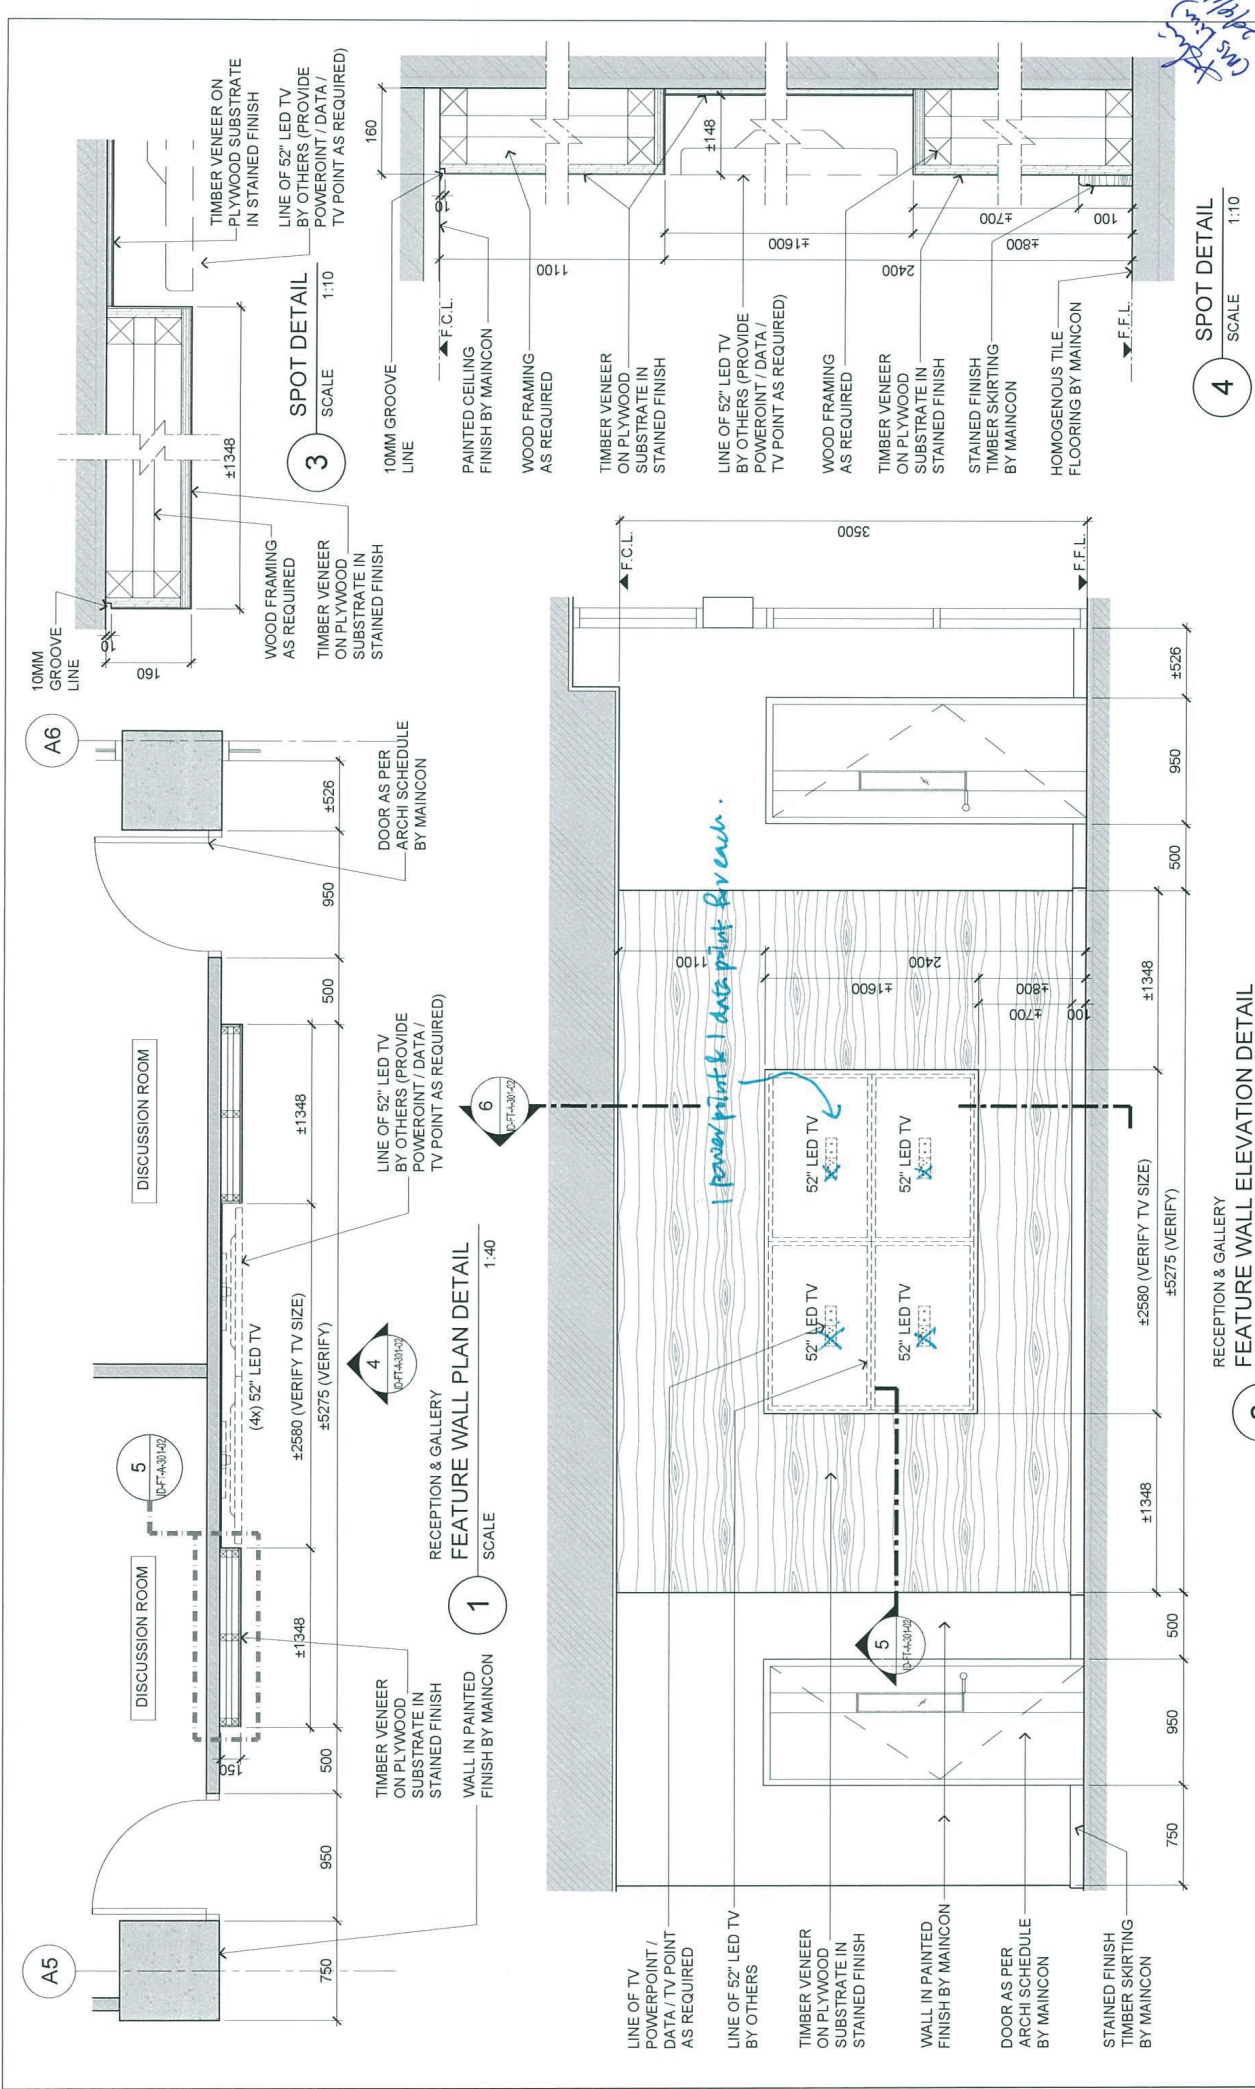

 ARCHITECTURE GROUP-STUDIO A CPG CONSULTANTS PTE LTD 1 GATEWAY DRIVE #25-01 WESTGATE TOWER, SINGAPORE 608531 TEL: 6357 4888 FAX: 6357 4188		2 SCALE 1:40		TENDER DRAWING													
		©2014, CPG Consultants Pte Ltd reserves all rights to these drawings, designs and/or any other data contained herein. No part of the said drawings, designs and/or other data may be reproduced, modified, transmitted or used in any form or by any means for any purpose without the prior written consent of CPG Consultants Pte Ltd. All rights are reserved. All other drawings, designs and/or other data are provided to licensed users on such terms as CPG Consultants Pte Ltd may prescribe.		Job Title		Senior Vice President		TAN PHENG CHEE		Drawn By		TEAM		Date:-			
				PROPOSED KOU PENANG @ BATU KAWAN, PENANG MALAYSIA		Vice President		PATRICK TAN									
						Principal Architectural Associate		-		Checked By		BETH		Date:-			
				Drawing Title		Architectural Associate		-		Project Code :		P5679		REV.		Scale : AS SHOWN	
				FEATURE WALL DETAILS @ RECEPTION & GALLERY BLOCK A GROUND FLOOR		Principal Interior Designer		BETH SONCUYA		ID-FT-A-301-02		-		CAD Ref.			

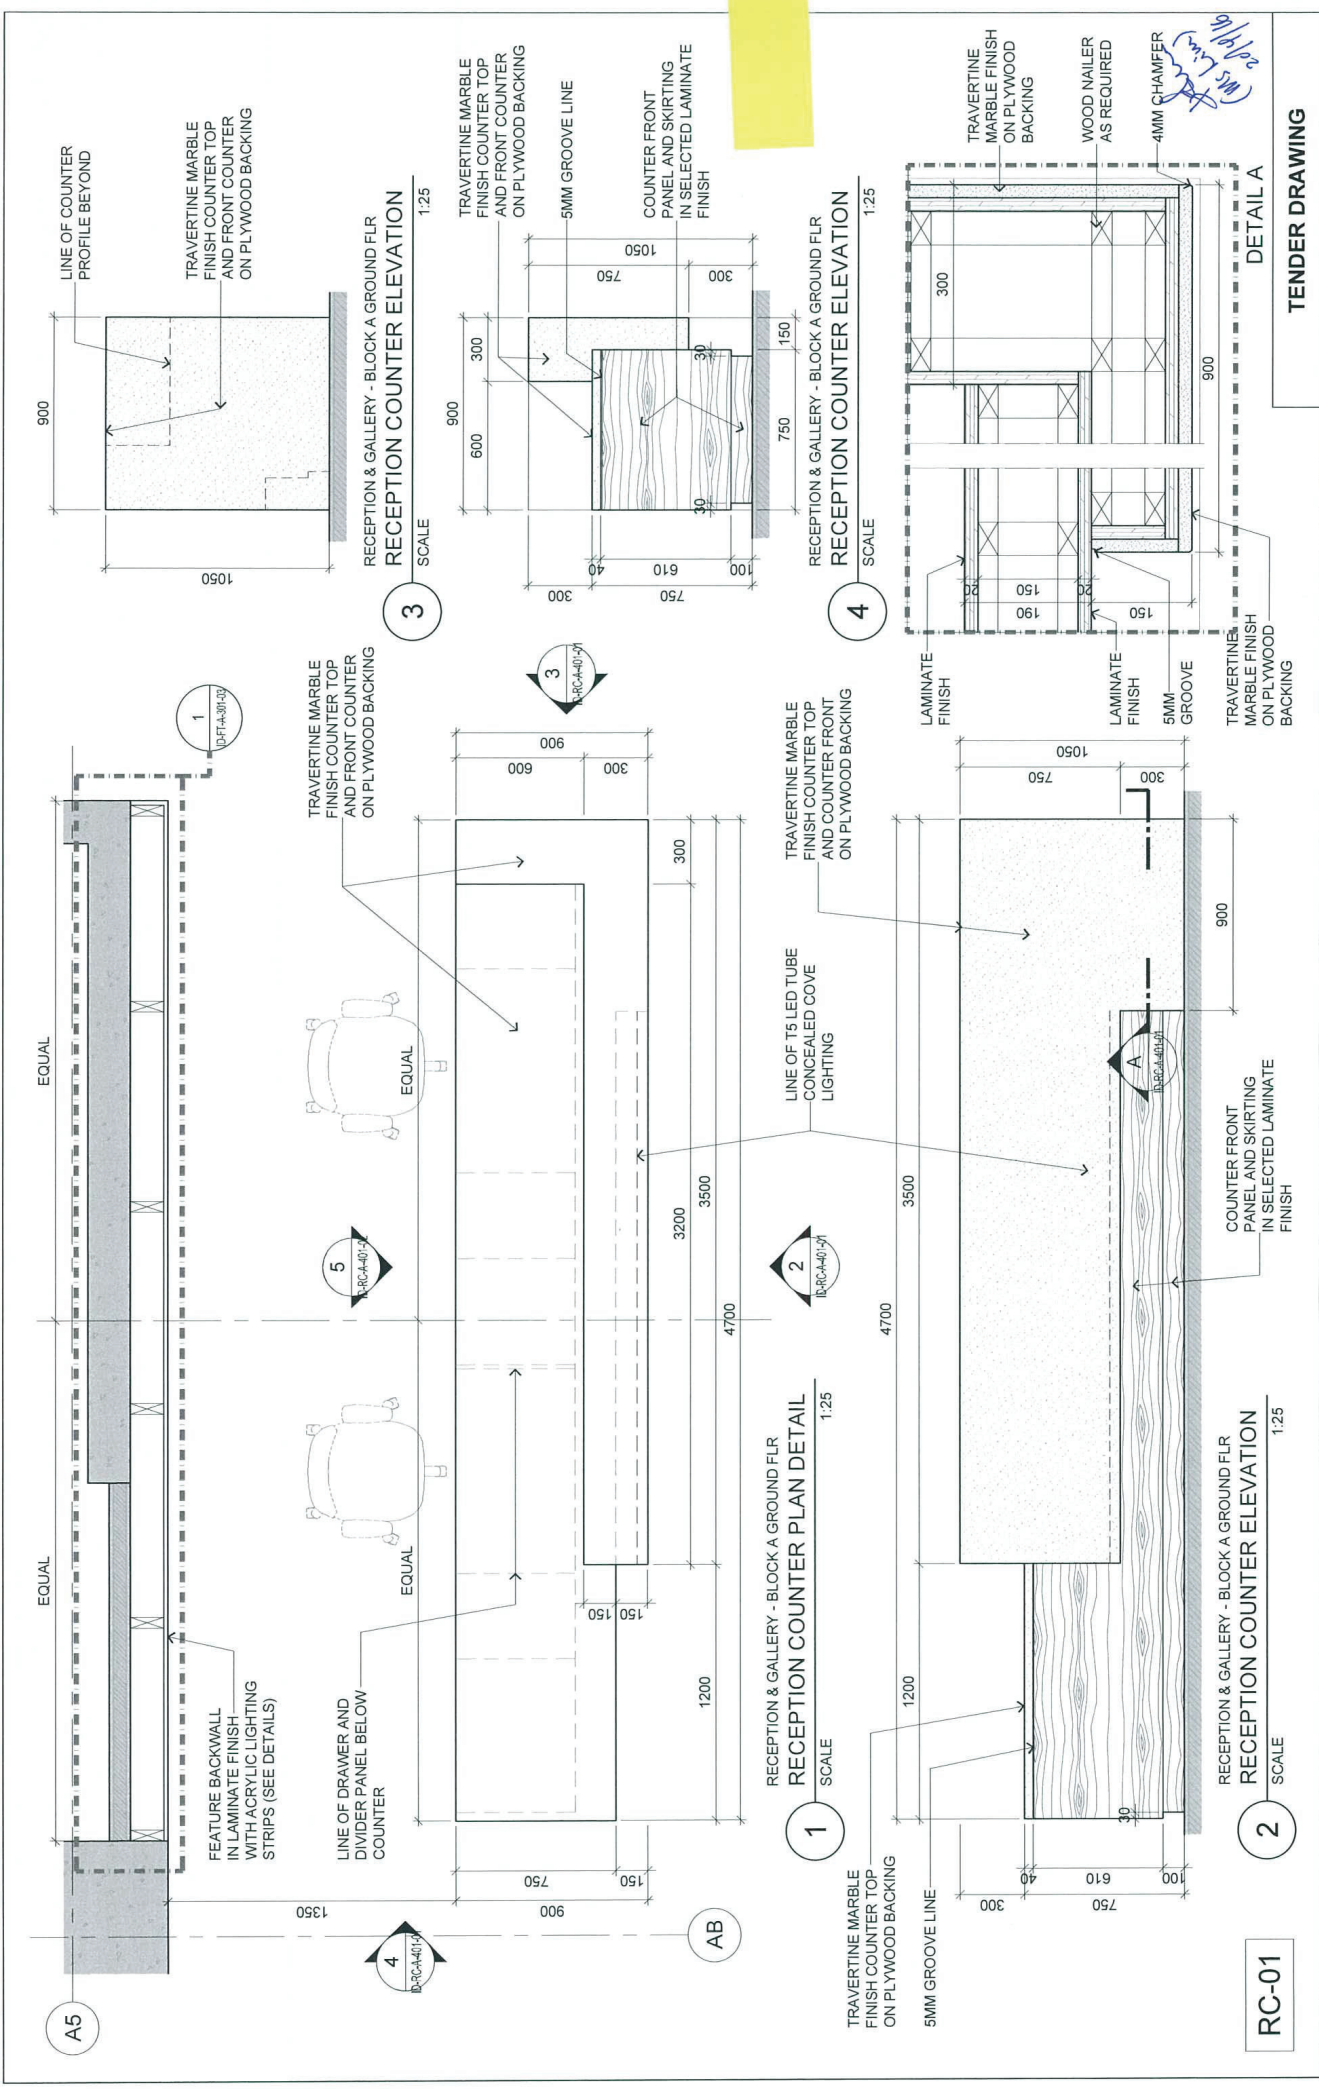

ARCHITECTURE GROUP-STUDIO A CPG CONSULTANTS PTE LTD 1 GATEWAY DRIVE #25-01 WESTGATE TOWER, SINGAPORE 608531 TEL: 6357 4888 FAX: 6357 4188		©2014, CPG Consultants Pte Ltd reserves all rights to these drawings, designs and/or any other data contained herein. No part of the said drawings, designs and/or other data may be reproduced, stored in a retrieval system, or used in any form, or by any means, electronic, mechanical, photocopying, recording, or otherwise, without the prior written permission of CPG Consultants Pte Ltd. Other than the sole purpose for which such drawings, designs and/or other data are provided to licensed users on such terms as CPG Consultants Pte Ltd may prescribe.		Job Title INTERIOR DESIGN WORKS FOR PROPOSED KOU PENANG @ BATU KAWAN, PENANG MALAYSIA		Senior Vice President TAN PHENG CHEE		Vice President PATRICK TAN		Principal Architectural Associate -		Architectural Associate -		Principal Interior Designer BETH SONCUYA		Drawing Title RECEPTION & GALLERY RECEPTION COUNTER DETAILS BLOCK A GROUND FLOOR		Drawing No. : ID-RC-A-401-01		REV Scale : 1:25		CAD Ref. -	
ARCHITECTURE GROUP-STUDIO A CPG CONSULTANTS PTE LTD 1 GATEWAY DRIVE #25-01 WESTGATE TOWER, SINGAPORE 608531 TEL: 6357 4888 FAX: 6357 4188		©2014, CPG Consultants Pte Ltd reserves all rights to these drawings, designs and/or any other data contained herein. No part of the said drawings, designs and/or other data may be reproduced, stored in a retrieval system, or used in any form, or by any means, electronic, mechanical, photocopying, recording, or otherwise, without the prior written permission of CPG Consultants Pte Ltd. Other than the sole purpose for which such drawings, designs and/or other data are provided to licensed users on such terms as CPG Consultants Pte Ltd may prescribe.		Job Title INTERIOR DESIGN WORKS FOR PROPOSED KOU PENANG @ BATU KAWAN, PENANG MALAYSIA		Senior Vice President TAN PHENG CHEE		Vice President PATRICK TAN		Principal Architectural Associate -		Architectural Associate -		Principal Interior Designer BETH SONCUYA		Drawing No. : ID-RC-A-401-01		REV Scale : 1:25		CAD Ref. -		TENDER DRAWING	
ARCHITECTURE GROUP-STUDIO A CPG CONSULTANTS PTE LTD 1 GATEWAY DRIVE #25-01 WESTGATE TOWER, SINGAPORE 608531 TEL: 6357 4888 FAX: 6357 4188		©2014, CPG Consultants Pte Ltd reserves all rights to these drawings, designs and/or any other data contained herein. No part of the said drawings, designs and/or other data may be reproduced, stored in a retrieval system, or used in any form, or by any means, electronic, mechanical, photocopying, recording, or otherwise, without the prior written permission of CPG Consultants Pte Ltd. Other than the sole purpose for which such drawings, designs and/or other data are provided to licensed users on such terms as CPG Consultants Pte Ltd may prescribe.		Job Title INTERIOR DESIGN WORKS FOR PROPOSED KOU PENANG @ BATU KAWAN, PENANG MALAYSIA		Senior Vice President TAN PHENG CHEE		Vice President PATRICK TAN		Principal Architectural Associate -		Architectural Associate -		Principal Interior Designer BETH SONCUYA		Drawing No. : ID-RC-A-401-01		REV Scale : 1:25		CAD Ref. -		TENDER DRAWING	
ARCHITECTURE GROUP-STUDIO A CPG CONSULTANTS PTE LTD 1 GATEWAY DRIVE #25-01 WESTGATE TOWER, SINGAPORE 608531 TEL: 6357 4888 FAX: 6357 4188		©2014, CPG Consultants Pte Ltd reserves all rights to these drawings, designs and/or any other data contained herein. No part of the said drawings, designs and/or other data may be reproduced, stored in a retrieval system, or used in any form, or by any means, electronic, mechanical, photocopying, recording, or otherwise, without the prior written permission of CPG Consultants Pte Ltd. Other than the sole purpose for which such drawings, designs and/or other data are provided to licensed users on such terms as CPG Consultants Pte Ltd may prescribe.		Job Title INTERIOR DESIGN WORKS FOR PROPOSED KOU PENANG @ BATU KAWAN, PENANG MALAYSIA		Senior Vice President TAN PHENG CHEE		Vice President PATRICK TAN		Principal Architectural Associate -		Architectural Associate -		Principal Interior Designer BETH SONCUYA		Drawing No. : ID-RC-A-401-01		REV Scale : 1:25		CAD Ref. -		TENDER DRAWING	
ARCHITECTURE GROUP-STUDIO A CPG CONSULTANTS PTE LTD 1 GATEWAY DRIVE #25-01 WESTGATE TOWER, SINGAPORE 608531 TEL: 6357 4888 FAX: 6357 4188		©2014, CPG Consultants Pte Ltd reserves all rights to these drawings, designs and/or any other data contained herein. No part of the said drawings, designs and/or other data may be reproduced, stored in a retrieval system, or used in any form, or by any means, electronic, mechanical, photocopying, recording, or otherwise, without the prior written permission of CPG Consultants Pte Ltd. Other than the sole purpose for which such drawings, designs and/or other data are provided to licensed users on such terms as CPG Consultants Pte Ltd may prescribe.		Job Title INTERIOR DESIGN WORKS FOR PROPOSED KOU PENANG @ BATU KAWAN, PENANG MALAYSIA		Senior Vice President TAN PHENG CHEE		Vice President PATRICK TAN		Principal Architectural Associate -		Architectural Associate -		Principal Interior Designer BETH SONCUYA		Drawing No. : ID-RC-A-401-01		REV Scale : 1:25		CAD Ref. -		TENDER DRAWING	

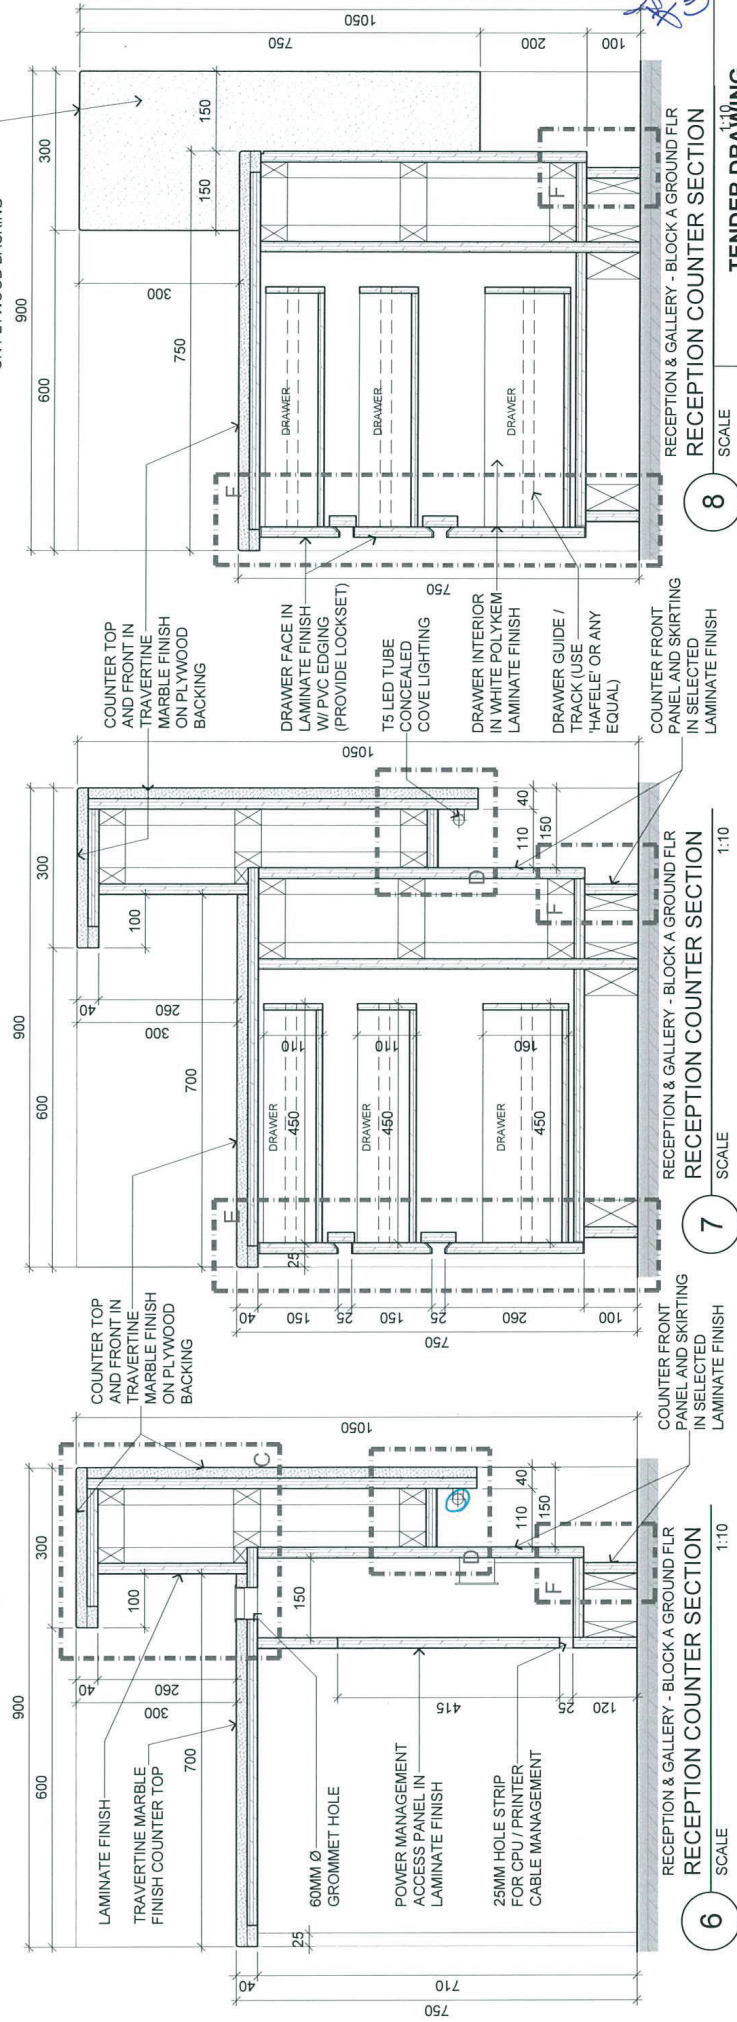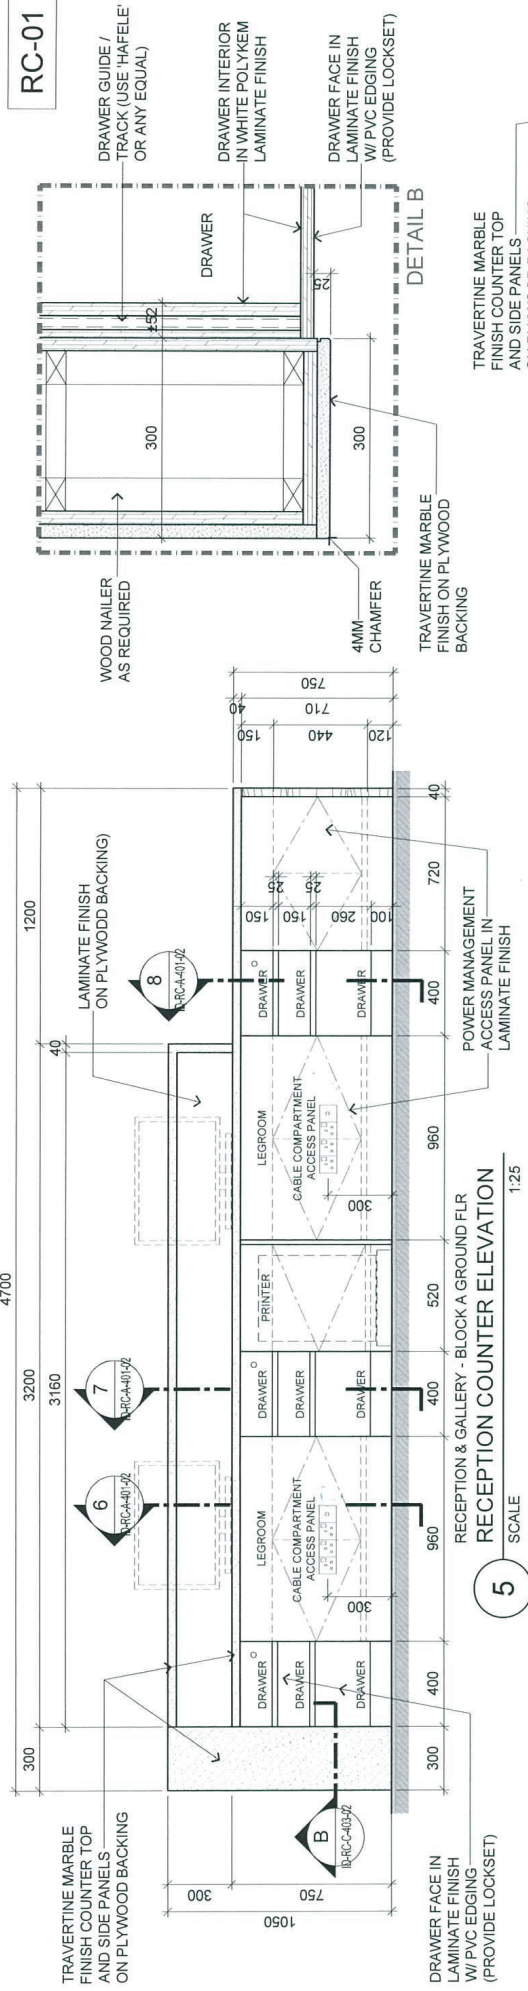

 CPG CONSULTANTS ARCHITECTURE GROUP-STUDIO A CPG CONSULTANTS PTE LTD 1 GATEWAY DRIVE #25-01 WESTGATE TOWER, SINGAPORE 608531 TEL: 6357 4888 FAX: 6357 4188	©2014, CPG Consultants Pte Ltd reserves all rights to these drawings, designs and/or any other data and no part of the said drawings, designs and/or other data may be reproduced, modified, transmitted or used in any form or by any means for any purpose without the prior written consent of CPG Consultants Pte Ltd. All rights are reserved. These drawings, designs and/or other data are provided to licensed users on such terms as CPG Consultants Pte Ltd may prescribe	Job Title INTERIOR DESIGN WORKS FOR PROPOSED KDU PENANG @ BATU KAWAN, PENANG MALAYSIA	Senior Vice President TAN PHENG CHEE		Drawn By TEAM	Date:-
			Vice President PATRICK TAN			
			Principal Architectural Associate -		Checked By BETH	Date:-
			Architectural Associate -			
			Principal Interior Designer BETH SONCUYA		Project Code : P679	Drawing No. : ID-RC-A-401-02

COUNTER TOP
AND FRONT IN
TRAVERTINE MARBLE
FINISH ON PLYWOOD
BACKING


LAMINATE FINISH
ON PLYWOOD
BACKING

60MM Ø GROMMET
HOLE FOR CPU /
PRINTER CABLE
MANAGEMENT

COUNTER TOP IN
TRAVERTINE MARBLE
FINISH ON PLYWOOD
BACKING

60MM Ø GROMMET
HOLE FOR CPU /
PRINTER CABLE
MANAGEMENT

DETAIL C

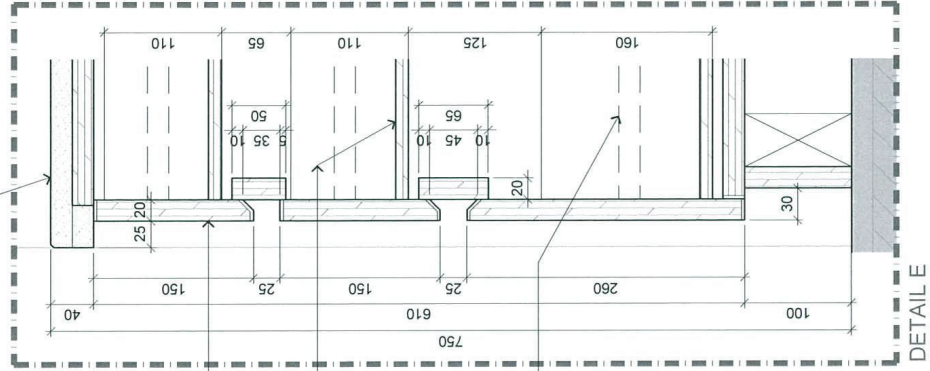

DRAWER FACE IN
LAMINATE FINISH
W/ PVC EDGING
(PROVIDE LOCKSET)


DRAWER INTERIOR
IN WHITE POLYKEM
LAMINATE FINISH

DRAWER GUIDE /
TRACK (USE
'HAFELE' OR ANY
EQUAL)


TRAVERTINE MARBLE
FINISH COUNTER
FRONT PANEL ON
PLYWOOD BACKING

T5 LED TUBE
CONCEALED
COVE LIGHTING

COUNTER FRONT
PANEL AND SKIRTING
IN SELECTED
LAMINATE FINISH

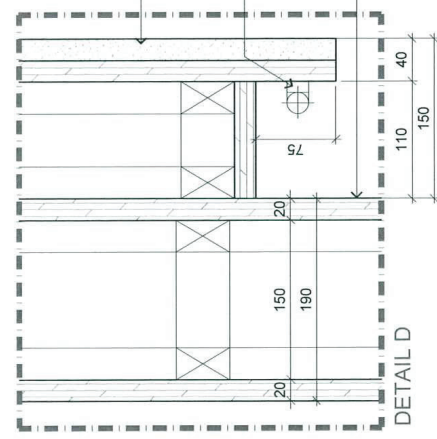

DETAIL D

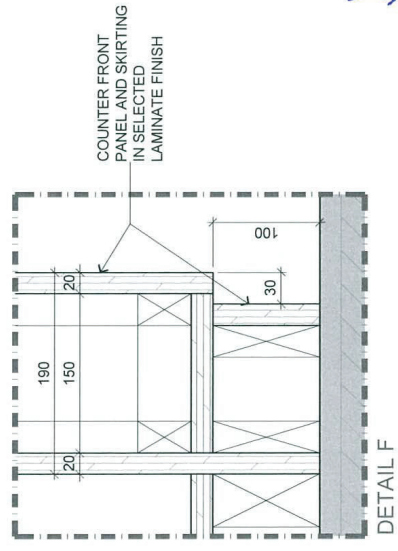

DETAIL F

RC-01

Senior Vice President	TAN PHENG CHEE	Drawn By	TEAM	Date:-
Vice President	PATRICK TAN	Checked By	BETH	Date:-
Principal Architectural Associate	-	Project Code :	ID-RC-A-401-03	REV. Scale : AS SHOWN
Architectural Associate	-	P5679	-	CAD Ref.
Principal Interior Designer	BETH SONCUYA			

TENDER DRAWING

Handwritten signature and date: 22/12/16